

DRAWN BY: XK CURTAINWALL SPECIALISTS	
PH: 479-756-1814 FAX: 866-562-4621 SHOPDRAWS@XKCURTAINWALL.COM	
11-23-10 DATE	
REV.#	
1ST APPROVAL	
PRINTS ISSUED FOR:	
DESCRIPTION:	

PENSACOLA STATE COLLEGE




SOUTH SANTA ROSA CENTER


BUILDING ONE

SANTA ROSA COUNTY, FLORIDA

GENERAL NOTES:	PRINTS ISSUED FOR:	STAMP:	DESIGN CRITERIA:	PROJECT INFORMATION:																																	
<p>1. DO NOT ORDER GLASS OR GLAZING MATERIALS EXCEPT FROM THE FINAL ERECTION DRAWINGS UNLESS RECEIVING WRITTEN AUTHORIZATION FROM THE MANUFACTURING FACILITY.</p> <p>2. XK CURTAINWALL WILL ASSUME NO RESPONSIBILITY FOR ERRORS RESULTING FROM THE USE OF THESE DRAWINGS BY OTHER TRADES.</p> <p>3. FINAL APPROVAL OF THE DRAWINGS CONSTITUTES ACCEPTANCE OF ALL DEVIATIONS TO THE CONTRACT DOCUMENTS.</p> <p>4. LAWS AND BUILDING AND SAFETY CODES GOVERNING THE DESIGN AND USE OF GLAZING ENTRANCE, WINDOW, AND CURTAIN WALL PRODUCTS VARY WIDELY. XK CURTAINWALL DOES NOT CONTROL THE SELECTION OF PRODUCT CONFIGURATIONS, OPERATING HARDWARE OR GLAZING MATERIALS AND ASSUMES NO RESPONSIBILITY THEREOF.</p> <p>5. A BITUMINOUS PAINT/ZINC CHROMATE OR AN EQUAL SEPARATION MATERIAL IS REQUIRED WHEN ALUMINUM COMES IN CONTACT WITH STEEL OR OTHER DISSIMILAR MATERIALS.</p> <p>6. ALL RECOMMENDED HEEL BEADS, TOE BEADS AND CAP BEADS SHOWN IN THESE SHOP DRAWINGS SHOULD BE APPLIED AND TOOLED WATERTIGHT PER THE SEALANT OR CAULKING MANUFACTURER'S RECOMMENDATIONS AS TO SIZE AND COMPATIBILITY WITH ADJACENT MATERIALS.</p> <p>7. ALL GASKETS ARE TO BE THOROUGHLY SEALED AND MADE WATERTIGHT AT BUTT JOINTS AND INTERSECTIONS USING A SKINNING NON-HARDENING SEALANT AS RECOMMENDED BY THE SEALANT MANUFACTURER.</p> <p>8. ALL METAL TO METAL BUTT JOINTS, OVERLAPS AND INTERSECTIONS ARE TO BE SEALED WATERTIGHT.</p> <p>9. ALL PERIMETER CAULKING IS TO BE APPLIED AND TOOLED PER THE MANUFACTURER'S RECOMMENDATIONS.</p> <p>10. PLEASE VERIFY ALL OPENING, REFERENCE, & ANCHOR LOCATION DIMENSIONS.</p> <p>11. ALSO PLEASE VERIFY STRUCTURAL INTEGRITY OF ALL SURROUNDING CONDITIONS.</p>	 <p>DATE: 11-23-10</p>		<p><u>ASCE 7-05 (PER S002)</u> IMPORTANCE FACTOR: 1.15 BASIC WIND SPEED: 140 mph EXPOSURE CATEGORY: C INTERNAL PRESSURE COEFFICIENT: ± 0.18 WIND LOADS: ZONE 4: -65; +60 PSF ZONE 5: -81; +60 PSF</p>	<p>JOB NAME: <u>PENSACOLA STATE COLLEGE</u></p> <p>LOCATION: <u>SANTA ROSA CO., FLORIDA</u></p> <p>ARCHITECT: <u>BULLOCK TICE ASSOCIATES</u></p> <p>MANUFACTURER: <u>KAWNEER</u></p> <p>1600 IR, AA900 WINDOW, & PRODUCTS: <u>350 IR DOOR</u></p> <p>DRAWN FROM: A110,A111,A112,A113,A114,A115, A116,A117,A120,A121,A140,A142, A143,A150,A151,A201,A202,A301, A302,A310,A320,A321,A324,A401, A501,A601,A602,A603,A604,A605, A606 S001,S002,S110,S120,S121,S140, S201,S402</p> <p>DATED: <u>08-16-2010</u></p>																																	
	<p>GLAZING SCHEDULE:</p> <table border="1"> <tr> <td>GL1 = 1/4" VISION INFILL CLEAR TEMPERED (@ INTERIOR)</td> <td>GL2 = 9/16" VISION INFILL 1/4" CLEAR HEAT STRENGTHENED 0.090 CLEAR PVB INTERLAYER 1/4" CLEAR HEAT STRENGTHENED (@ EXTERIOR DOORS)</td> </tr> <tr> <td>GL3 = 1 5/16" INSULATED VISION INFILL 1/4" CLEAR HEAT STRENGTHENED (TEMPERED WHERE BY CODE) ECLIPSE ADVANTAGE LOW-E COATING (2nd SURFACE) 1/2" AIR SPACE 1/4" CLEAR HEAT STRENGTHENED 0.090 CLEAR PVB INTERLAYER 1/4" CLEAR HEAT STRENGTHENED</td> <td>GL5 = 1 5/16" SPANDREL INFILL 1/4" CLEAR HEAT STRENGTHENED (TEMPERED WHERE BY CODE) 1/4" CLEAR HEAT STRENGTHENED 0.090 CLEAR PVB INTERLAYER 1/4" CLEAR HEAT STRENGTHENED PILKINGTON GRAY 18B25 CERAMIC FRIT COATING (6th SURFACE)</td> </tr> </table>	GL1 = 1/4" VISION INFILL CLEAR TEMPERED (@ INTERIOR)	GL2 = 9/16" VISION INFILL 1/4" CLEAR HEAT STRENGTHENED 0.090 CLEAR PVB INTERLAYER 1/4" CLEAR HEAT STRENGTHENED (@ EXTERIOR DOORS)	GL3 = 1 5/16" INSULATED VISION INFILL 1/4" CLEAR HEAT STRENGTHENED (TEMPERED WHERE BY CODE) ECLIPSE ADVANTAGE LOW-E COATING (2nd SURFACE) 1/2" AIR SPACE 1/4" CLEAR HEAT STRENGTHENED 0.090 CLEAR PVB INTERLAYER 1/4" CLEAR HEAT STRENGTHENED	GL5 = 1 5/16" SPANDREL INFILL 1/4" CLEAR HEAT STRENGTHENED (TEMPERED WHERE BY CODE) 1/4" CLEAR HEAT STRENGTHENED 0.090 CLEAR PVB INTERLAYER 1/4" CLEAR HEAT STRENGTHENED PILKINGTON GRAY 18B25 CERAMIC FRIT COATING (6th SURFACE)		<p>FINISH:</p> <p>KAWNEER STANDARD 2 COAT 70% KYNAR PPG PAINT (PLEASE VERIFY FINISH)</p> <p>MISC. NOTES:</p> <p>-</p>																														
GL1 = 1/4" VISION INFILL CLEAR TEMPERED (@ INTERIOR)	GL2 = 9/16" VISION INFILL 1/4" CLEAR HEAT STRENGTHENED 0.090 CLEAR PVB INTERLAYER 1/4" CLEAR HEAT STRENGTHENED (@ EXTERIOR DOORS)																																				
GL3 = 1 5/16" INSULATED VISION INFILL 1/4" CLEAR HEAT STRENGTHENED (TEMPERED WHERE BY CODE) ECLIPSE ADVANTAGE LOW-E COATING (2nd SURFACE) 1/2" AIR SPACE 1/4" CLEAR HEAT STRENGTHENED 0.090 CLEAR PVB INTERLAYER 1/4" CLEAR HEAT STRENGTHENED	GL5 = 1 5/16" SPANDREL INFILL 1/4" CLEAR HEAT STRENGTHENED (TEMPERED WHERE BY CODE) 1/4" CLEAR HEAT STRENGTHENED 0.090 CLEAR PVB INTERLAYER 1/4" CLEAR HEAT STRENGTHENED PILKINGTON GRAY 18B25 CERAMIC FRIT COATING (6th SURFACE)																																				
	<p>SHOP DRAWING ABBREVIATIONS:</p> <table border="1"> <tr> <td>A.R. = ARCH. REFERENCE C/L = CENTER LINE DLO = DAY LIGHT OPENING D/L = DEADLOAD D.O. = DOOR OPENING D.B. = DOOR SIZE F.H. = FRAME HEIGHT F.W. = FRAME WIDTH I.S. = INFILL SIZE M.H. = MULLION HEIGHT</td> <td>M.L. = MULLION LENGTH O.C. = ON CENTER O.D. = OPENING/OVERALL DIMENSION R.D. = REFERENCE DIMENSION R.L. = RAFTER LENGTH R.O. = ROUGH OPENING S/L = STOCK LENGTH W.D. = WINDOW DIMENSION W/L = WINDLOAD W.P. = WORKING POINT</td> </tr> </table>	A.R. = ARCH. REFERENCE C/L = CENTER LINE DLO = DAY LIGHT OPENING D/L = DEADLOAD D.O. = DOOR OPENING D.B. = DOOR SIZE F.H. = FRAME HEIGHT F.W. = FRAME WIDTH I.S. = INFILL SIZE M.H. = MULLION HEIGHT	M.L. = MULLION LENGTH O.C. = ON CENTER O.D. = OPENING/OVERALL DIMENSION R.D. = REFERENCE DIMENSION R.L. = RAFTER LENGTH R.O. = ROUGH OPENING S/L = STOCK LENGTH W.D. = WINDOW DIMENSION W/L = WINDLOAD W.P. = WORKING POINT	<p>LEGEND:</p> <table border="1"> <tr> <td>ELEVATION NO. REQ'D THIS =</td> <td>ELEVATION MARK</td> </tr> <tr> <td>DETAIL NUMBER SHEET NUMBER</td> <td>UNIT NUMBER</td> </tr> <tr> <td>LOADS LBS</td> <td>WINDLOAD OR DEADLOAD REACTIONS</td> </tr> <tr> <td>DETAIL NUMBER ARCH. DET. NO. & SHT. NO.</td> <td>DIMENSIONAL REF. WORKING POINT</td> </tr> <tr> <td>H.S.</td> <td>PERIMETER SEAL</td> </tr> <tr> <td>W.L.</td> <td>SHOP DRILL</td> </tr> <tr> <td>B.S.</td> <td>FIELD DRILL</td> </tr> <tr> <td>SP.</td> <td>ERECTOR SEAL</td> </tr> <tr> <td>FA.</td> <td>FIELD ATTACH</td> </tr> <tr> <td>SS.</td> <td>SHOP SEAL</td> </tr> <tr> <td>SA.</td> <td>SHOP ATTACH</td> </tr> <tr> <td>SP.</td> <td>SPLICE</td> </tr> <tr> <td>APL.</td> <td>ANCHOR LOCATION</td> </tr> <tr> <td>BS.</td> <td>Brake SPLICE</td> </tr> <tr> <td>HS.</td> <td>WINDLOAD ANCHOR</td> </tr> <tr> <td>WL.</td> <td>DEADLOAD ANCHOR</td> </tr> </table>	ELEVATION NO. REQ'D THIS =	ELEVATION MARK	DETAIL NUMBER SHEET NUMBER	UNIT NUMBER	LOADS LBS	WINDLOAD OR DEADLOAD REACTIONS	DETAIL NUMBER ARCH. DET. NO. & SHT. NO.	DIMENSIONAL REF. WORKING POINT	H.S.	PERIMETER SEAL	W.L.	SHOP DRILL	B.S.	FIELD DRILL	SP.	ERECTOR SEAL	FA.	FIELD ATTACH	SS.	SHOP SEAL	SA.	SHOP ATTACH	SP.	SPLICE	APL.	ANCHOR LOCATION	BS.	Brake SPLICE	HS.	WINDLOAD ANCHOR	WL.	DEADLOAD ANCHOR	<p>PENSACOLA GLASS CO. 3901 N. PALAFOX ST. PENSACOLA, FL 32505 PHONE: 850.433.8348 FAX: 850.435.9029</p> <p>1 OF 34</p> <p>SHEET NO: 001</p>
A.R. = ARCH. REFERENCE C/L = CENTER LINE DLO = DAY LIGHT OPENING D/L = DEADLOAD D.O. = DOOR OPENING D.B. = DOOR SIZE F.H. = FRAME HEIGHT F.W. = FRAME WIDTH I.S. = INFILL SIZE M.H. = MULLION HEIGHT	M.L. = MULLION LENGTH O.C. = ON CENTER O.D. = OPENING/OVERALL DIMENSION R.D. = REFERENCE DIMENSION R.L. = RAFTER LENGTH R.O. = ROUGH OPENING S/L = STOCK LENGTH W.D. = WINDOW DIMENSION W/L = WINDLOAD W.P. = WORKING POINT																																				
ELEVATION NO. REQ'D THIS =	ELEVATION MARK																																				
DETAIL NUMBER SHEET NUMBER	UNIT NUMBER																																				
LOADS LBS	WINDLOAD OR DEADLOAD REACTIONS																																				
DETAIL NUMBER ARCH. DET. NO. & SHT. NO.	DIMENSIONAL REF. WORKING POINT																																				
H.S.	PERIMETER SEAL																																				
W.L.	SHOP DRILL																																				
B.S.	FIELD DRILL																																				
SP.	ERECTOR SEAL																																				
FA.	FIELD ATTACH																																				
SS.	SHOP SEAL																																				
SA.	SHOP ATTACH																																				
SP.	SPLICE																																				
APL.	ANCHOR LOCATION																																				
BS.	Brake SPLICE																																				
HS.	WINDLOAD ANCHOR																																				
WL.	DEADLOAD ANCHOR																																				

HARDWARE:

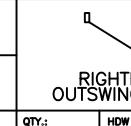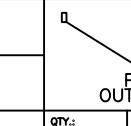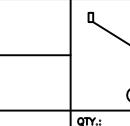DOOR#: - 108B			DOOR#: - 100, 124, 101B, & 139			DOOR#: - 101A		
ELEV: - 8/203			ELEV: - 11/204; 13/204; & 13B/204			ELEV: - 13C/204 (INTERIOR)		
DOOR TYPE: 350 IR DOOR	SIZE: SEE ELEVATION	QTY: 1	HDW SET: 24	DOOR TYPE: 350 IR DOOR	SIZE: SEE ELEVATION	QTY: 4	HDW SET: 1	DOOR TYPE: 350 MED STILE
QTY/ OPNG	HARDWARE DESCRIPTION	QTY/ OPNG		QTY/ OPNG	HARDWARE DESCRIPTION	QTY/ OPNG		QTY/ OPNG
1	KAWNEER STD. THRESHOLD	1		1	KAWNEER STD THRESHOLD	2		
1	KAWNEER STD. DOOR SWEEP	2		2	KAWNEER STD DOOR SWEEP	1 PR		KAWNEER MANUAL FLUSHBOLTS ON INACTIVE LEAF
1	KAWNEER STD. EXTERIOR LOCK	1		1	KAWNEER STD EXTERIOR LOCK	2 PR		KAWNEER TOP & BOTTOM OFFSET PIVOTS
1	KAWNEER THUMB TURN	1		1	KAWNEER STD INTERIOR LOCK	1 PR		KAWNEER INTERMEDIATE OFFSET PIVOT
1 PR	KAWNEER TOP & BOTTOM OFFSET PIVOTS	1 PR		1 PR	KAWNEER MANUAL FLUSHBOLTS ON INACTIVE LEAF	2		PUSH/PULL - KAWNEER C0-9 & CPII
1	KAWNEER INTERMEDIATE OFFSET PIVOT	1		1	LOCK - MS1850 W/ 3 POINT IR	1		ELECTRIC TRANSFER - VD EPT-10 ON BOTH LEAFS
1	PUSH/PULL - KAWNEER C0-9 & CPII	2 PR		2 PR	KAWNEER TOP & BOTTOM OFFSET PIVOTS			
1	LOCK - MS1850 W/ 3 POINT IR	2		2	KAWNEER INTERMEDIATE OFFSET PIVOT			(PLEASE VERIFY ALL DOOR HARDWARE)
1	CLOSER - CO2011 (120° OPENING) - (628)	2		2	PUSH/PULL - KAWNEER C0-9 & CPII			
-	-	2		2	ELECTRIC TRANSFER - VD EPT-10 ON BOTH LEAFS			
-	(PLEASE VERIFY ALL DOOR HARDWARE)	-		-	(PLEASE VERIFY ALL DOOR HARDWARE)			
-	-							
-	-							
-	-							

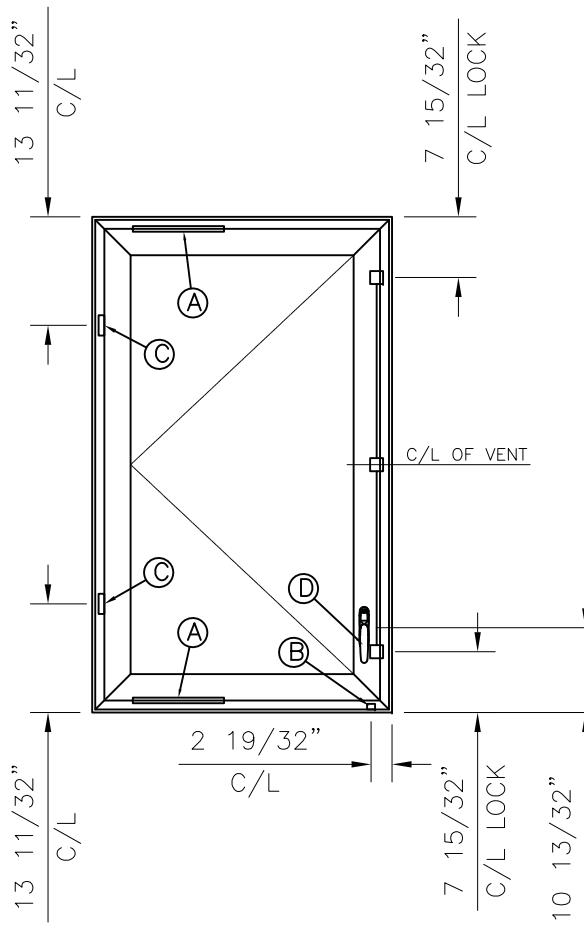
AA900 HARDWARE: A

- Ⓐ 4-BAR HINGE 248-451
- Ⓑ RISER BLOCK 248-419/248-420
- Ⓒ SNUBBER 248-425/248-435
- Ⓓ MULTI-POINT LOCK 248-428, 248-431, 248-432, 248-433, 248-434, 248-471

LIMIT STOP CLR OPENING: 45 DEGREE
 LIMIT STOP: 45 DEG. W/12" 4-BAR ONLY
 SCREENS: 716-505 C.O.S. SCREEN W/ 9"
 FULL HEIGHT WICKET
 SCREEN MESH: ALUM. - CHARCOAL GREY

PENSACOLA GLASS CO.

3901 N. PALAFOX ST.

PENSACOLA, FL 32505

PHONE: 850.433.8348 FAX: 850.435.9029

2 OF 34

SHEET NO:
002

DRAWN BY:
XK
CURTAINWALL
SPECIALISTS
PH: 479-756-1814 FAX: 866-562-4621
SHOPDRAWINGS@XKCURTAINWALL.COM

1ST APPROVAL
PRINTS ISSUED FOR:
DESCRIPTION:
REV.#:
DATE:
11-23-10

PENSACOLA GLASS CO.


3901 N. PALAFOX ST.

PENSACOLA, FL 32505

PHONE: 850.433.8348 FAX: 850.435.9029

2 OF 34

SHEET NO:
002

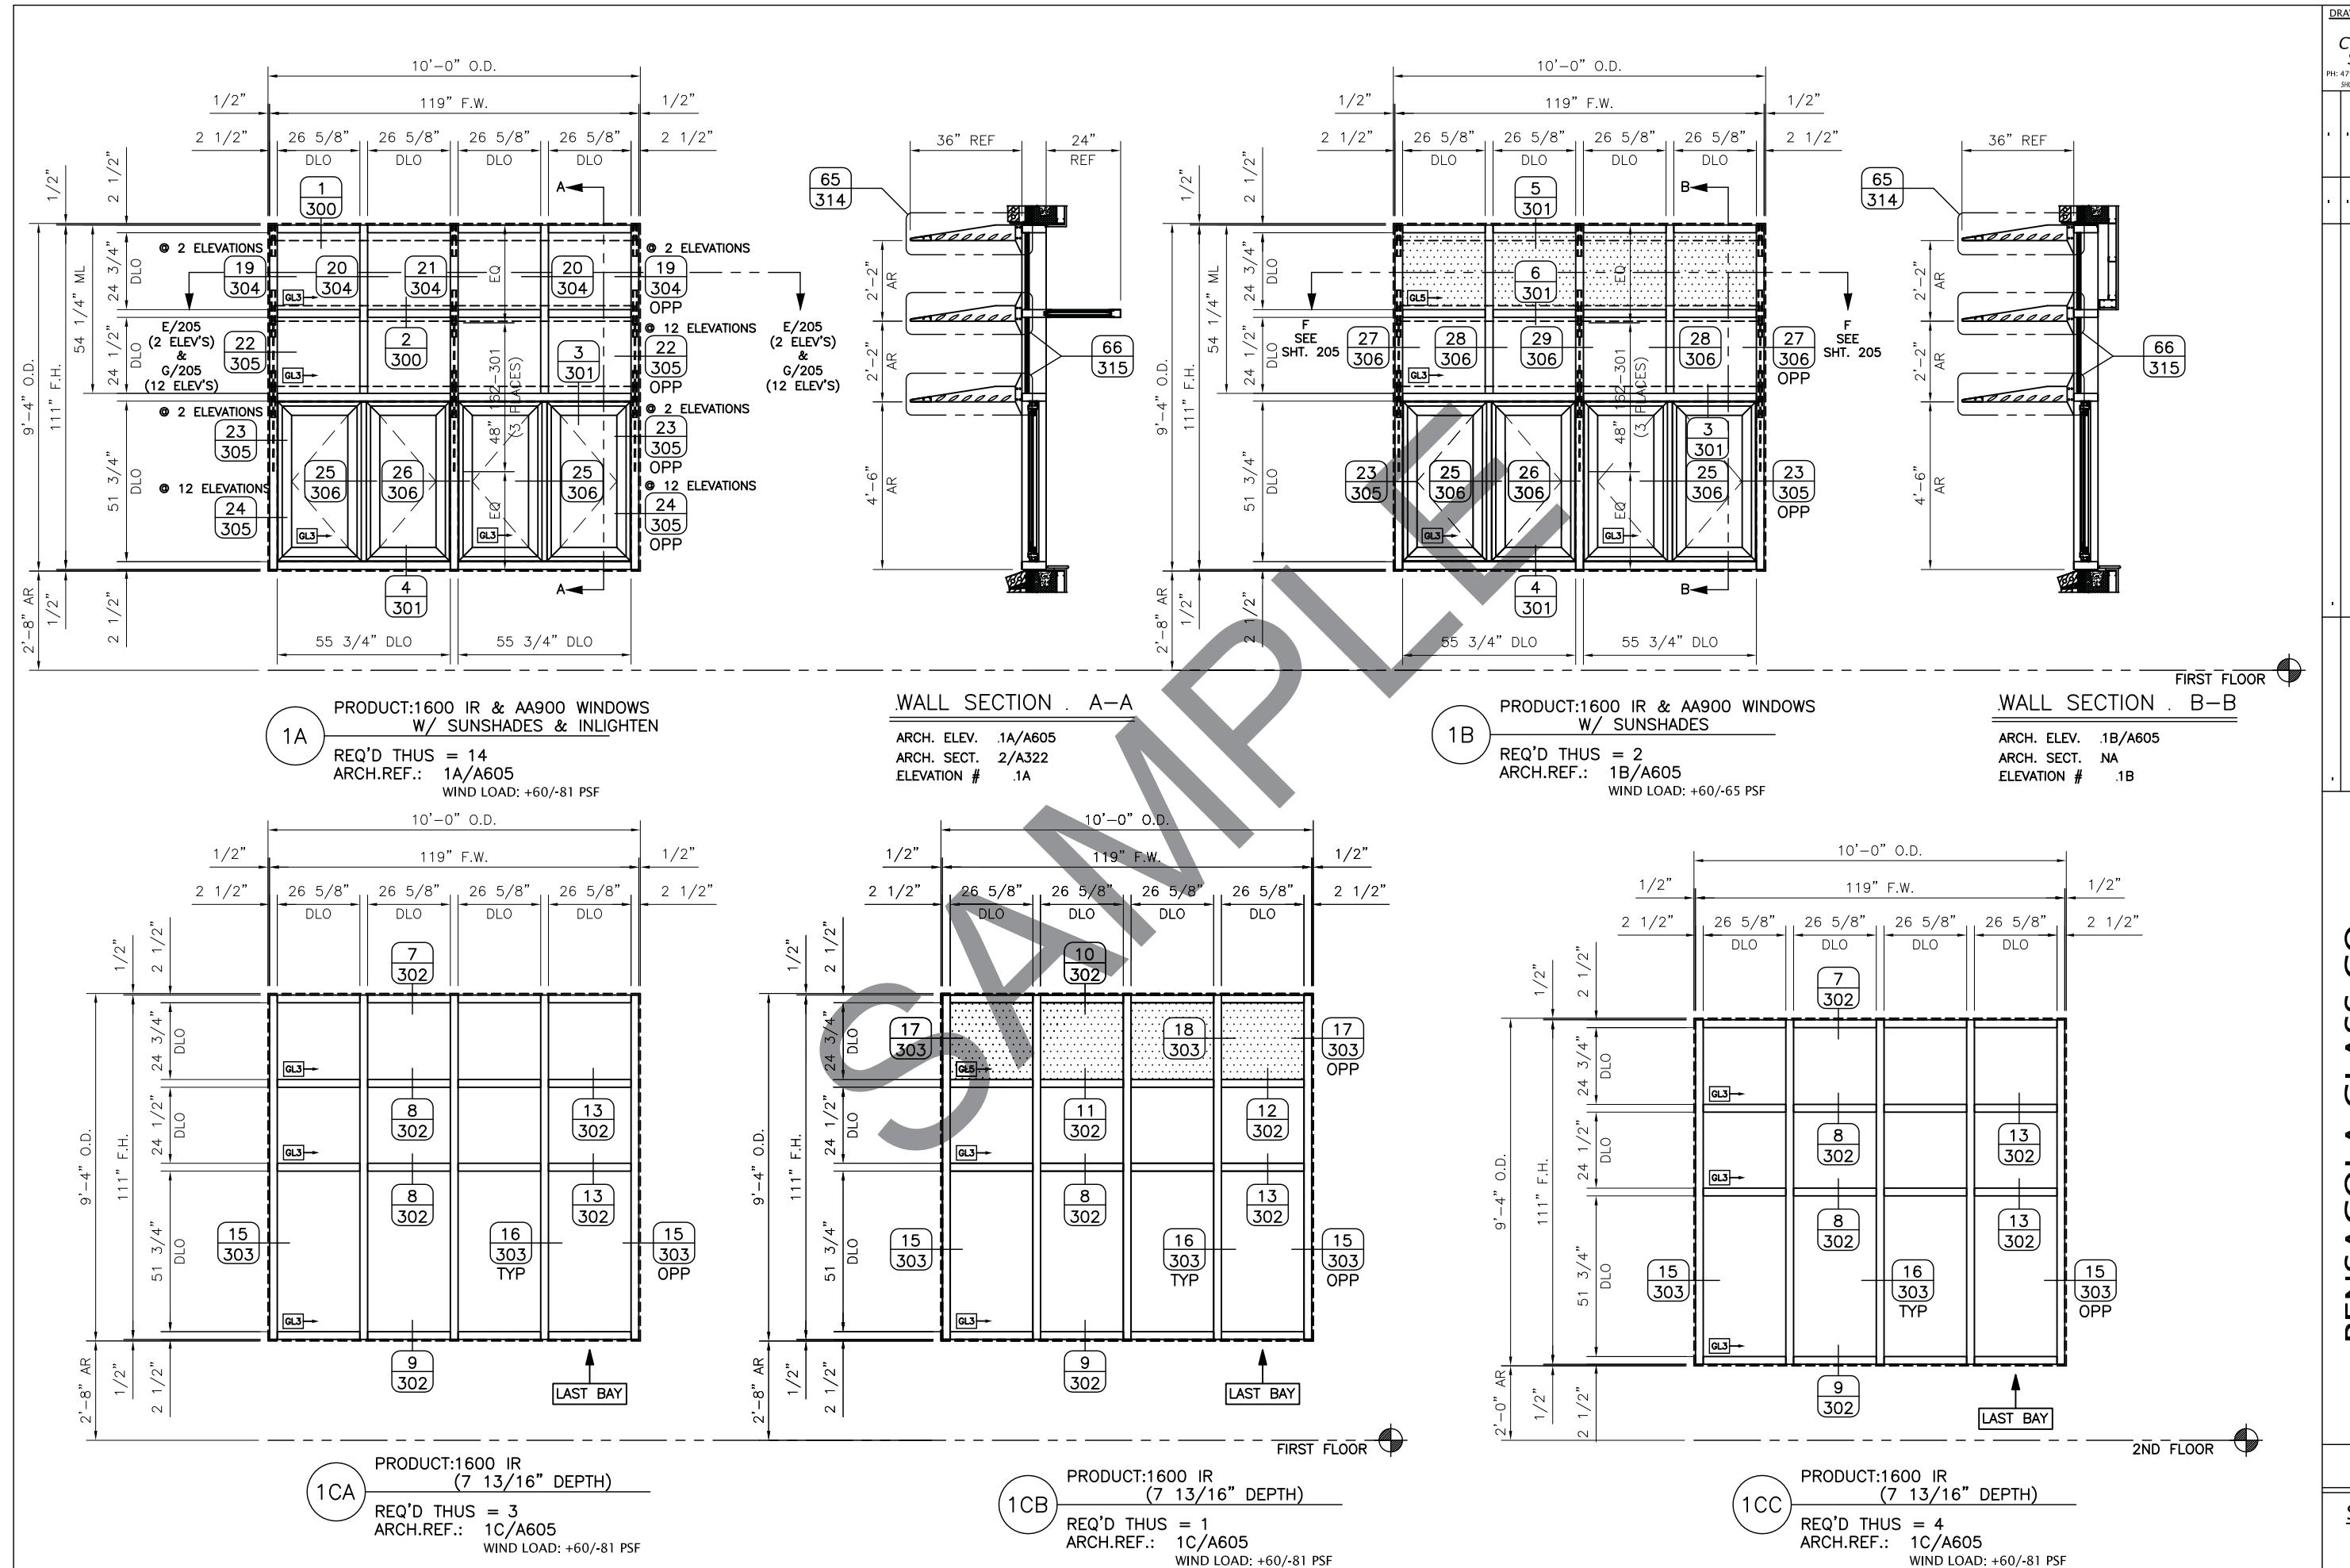

PENSACULA GLASS CO.
3901 N. PALAFOX ST.

'ENSACOLA, FL 32505


NE: 850.433.8348 FAX: 850.435.9029

HONE: 850.433.8348 FAX: 850.435.9029

1

5 OF 34

SHEET NO:
200

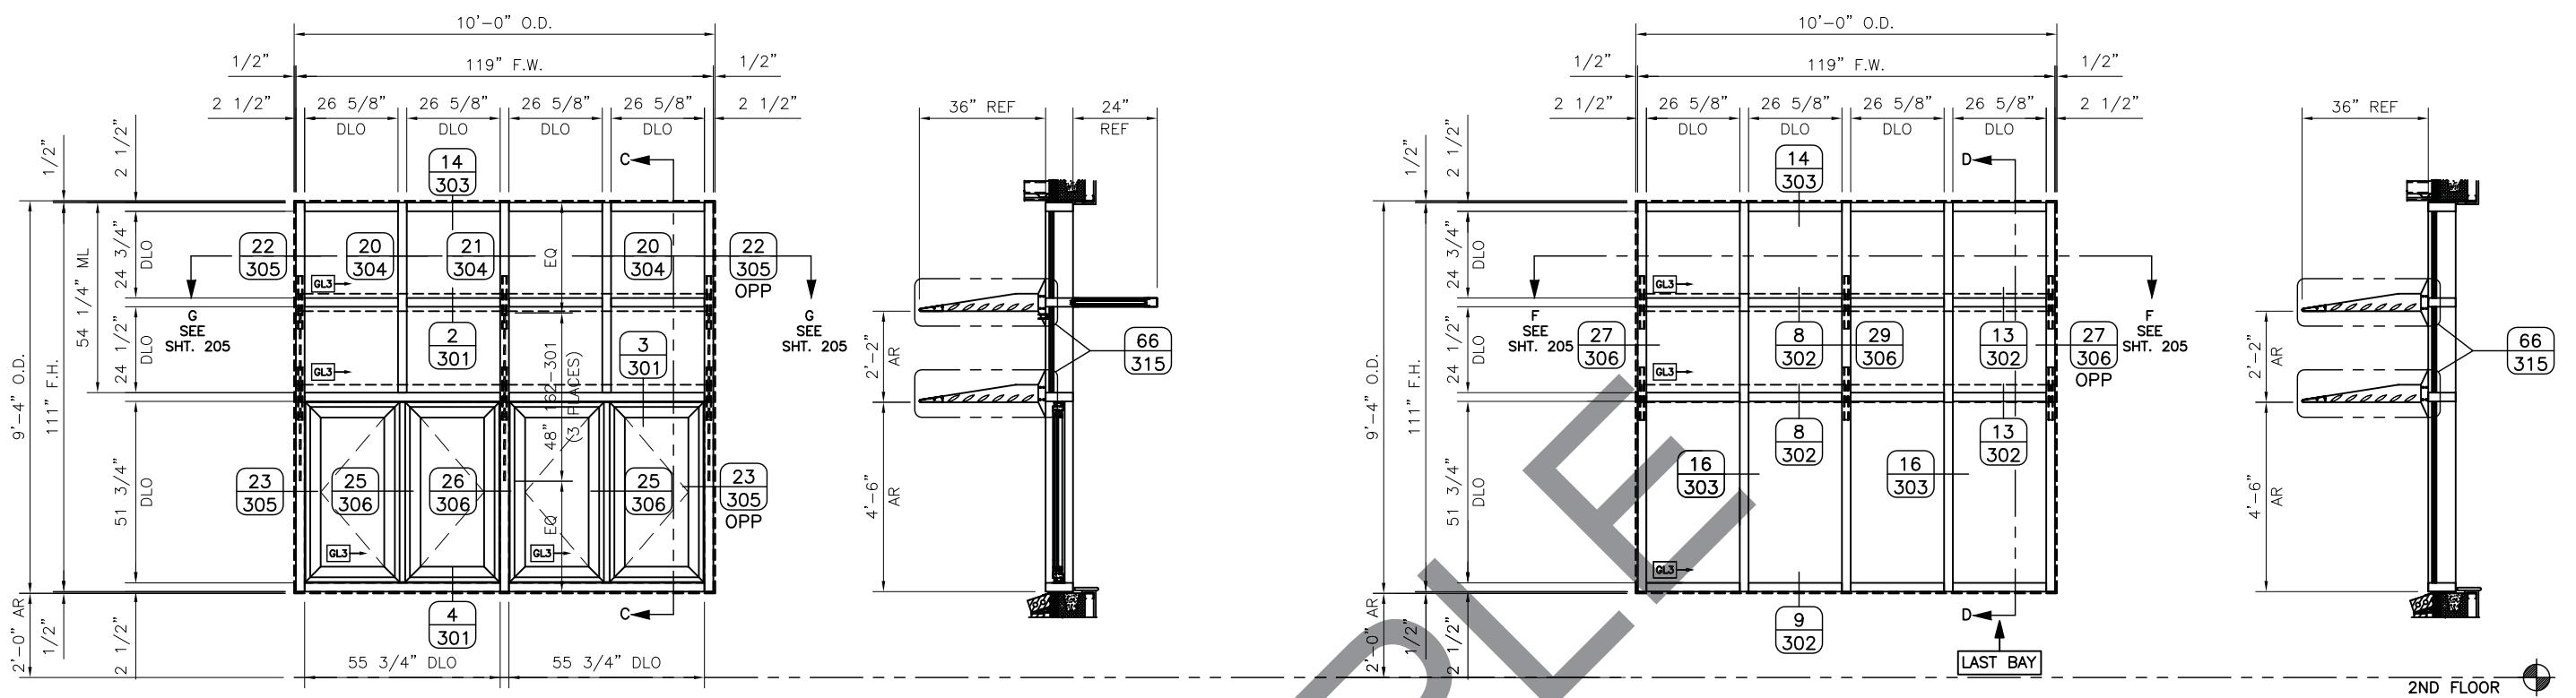

PRODUCT:1600 IR & AA900 WINDOWS
W/ SUNSHADES & INLIGHTEN
1D
REQ'D THUS = 12
ARCH.REF.: 1D/A605
WIND LOAD: +60/-81 PSF

WALL SECTION . C-C

PRODUCT:1600 IR & AA900 WINDOWS
W/ SUNSHADES & INLIGHTEN


1E

REQ'D THUS = 4

ARCH.REF.: 1E/A605

WIND LOAD: +60/-65 PSF

WALL SECTION . D-D

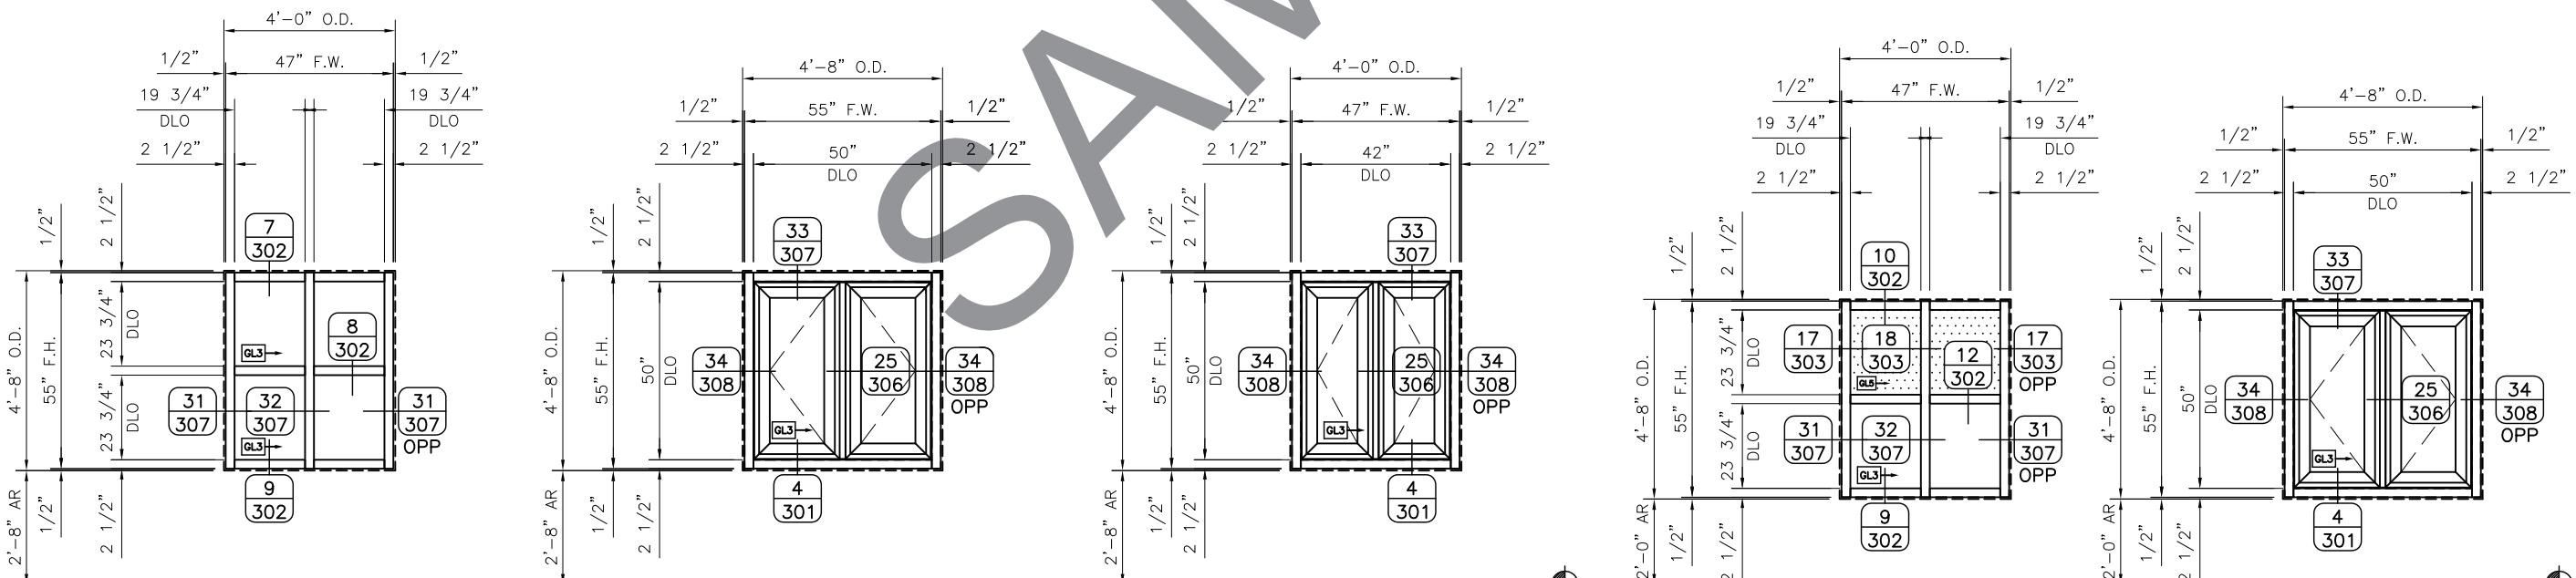


PRODUCT:1600 IR
(7 13/16" DEPTH)
2A
REQ'D THUS = 1
ARCH.REF.: 2/A605
WIND LOAD: +60/-81 PSF

PRODUCT:1600 IR &
AA900 WINDOWS
3A
REQ'D THUS = 3
ARCH.REF.: 3/A605
WIND LOAD: +60/-65 PS

PRODUCT:1600 IR &
AA900 WINDOWS
REQ'D THUS = 2
ARCH.REF.: 4/A605
WIND LOAD: +60/-81 PSF

2B PRODUCT:1600 IR
(7 13/16" DEPTH)
REQ'D THUS = 2
ARCH.REF.: 2/A605
WIND LOAD: +60/-65 PSF

PRODUCT:1600 IR &
AA900 WINDOWS
REQ'D THUS = 1
ARCH.REF.: 3/A605
WIND LOAD: +60/-81 P

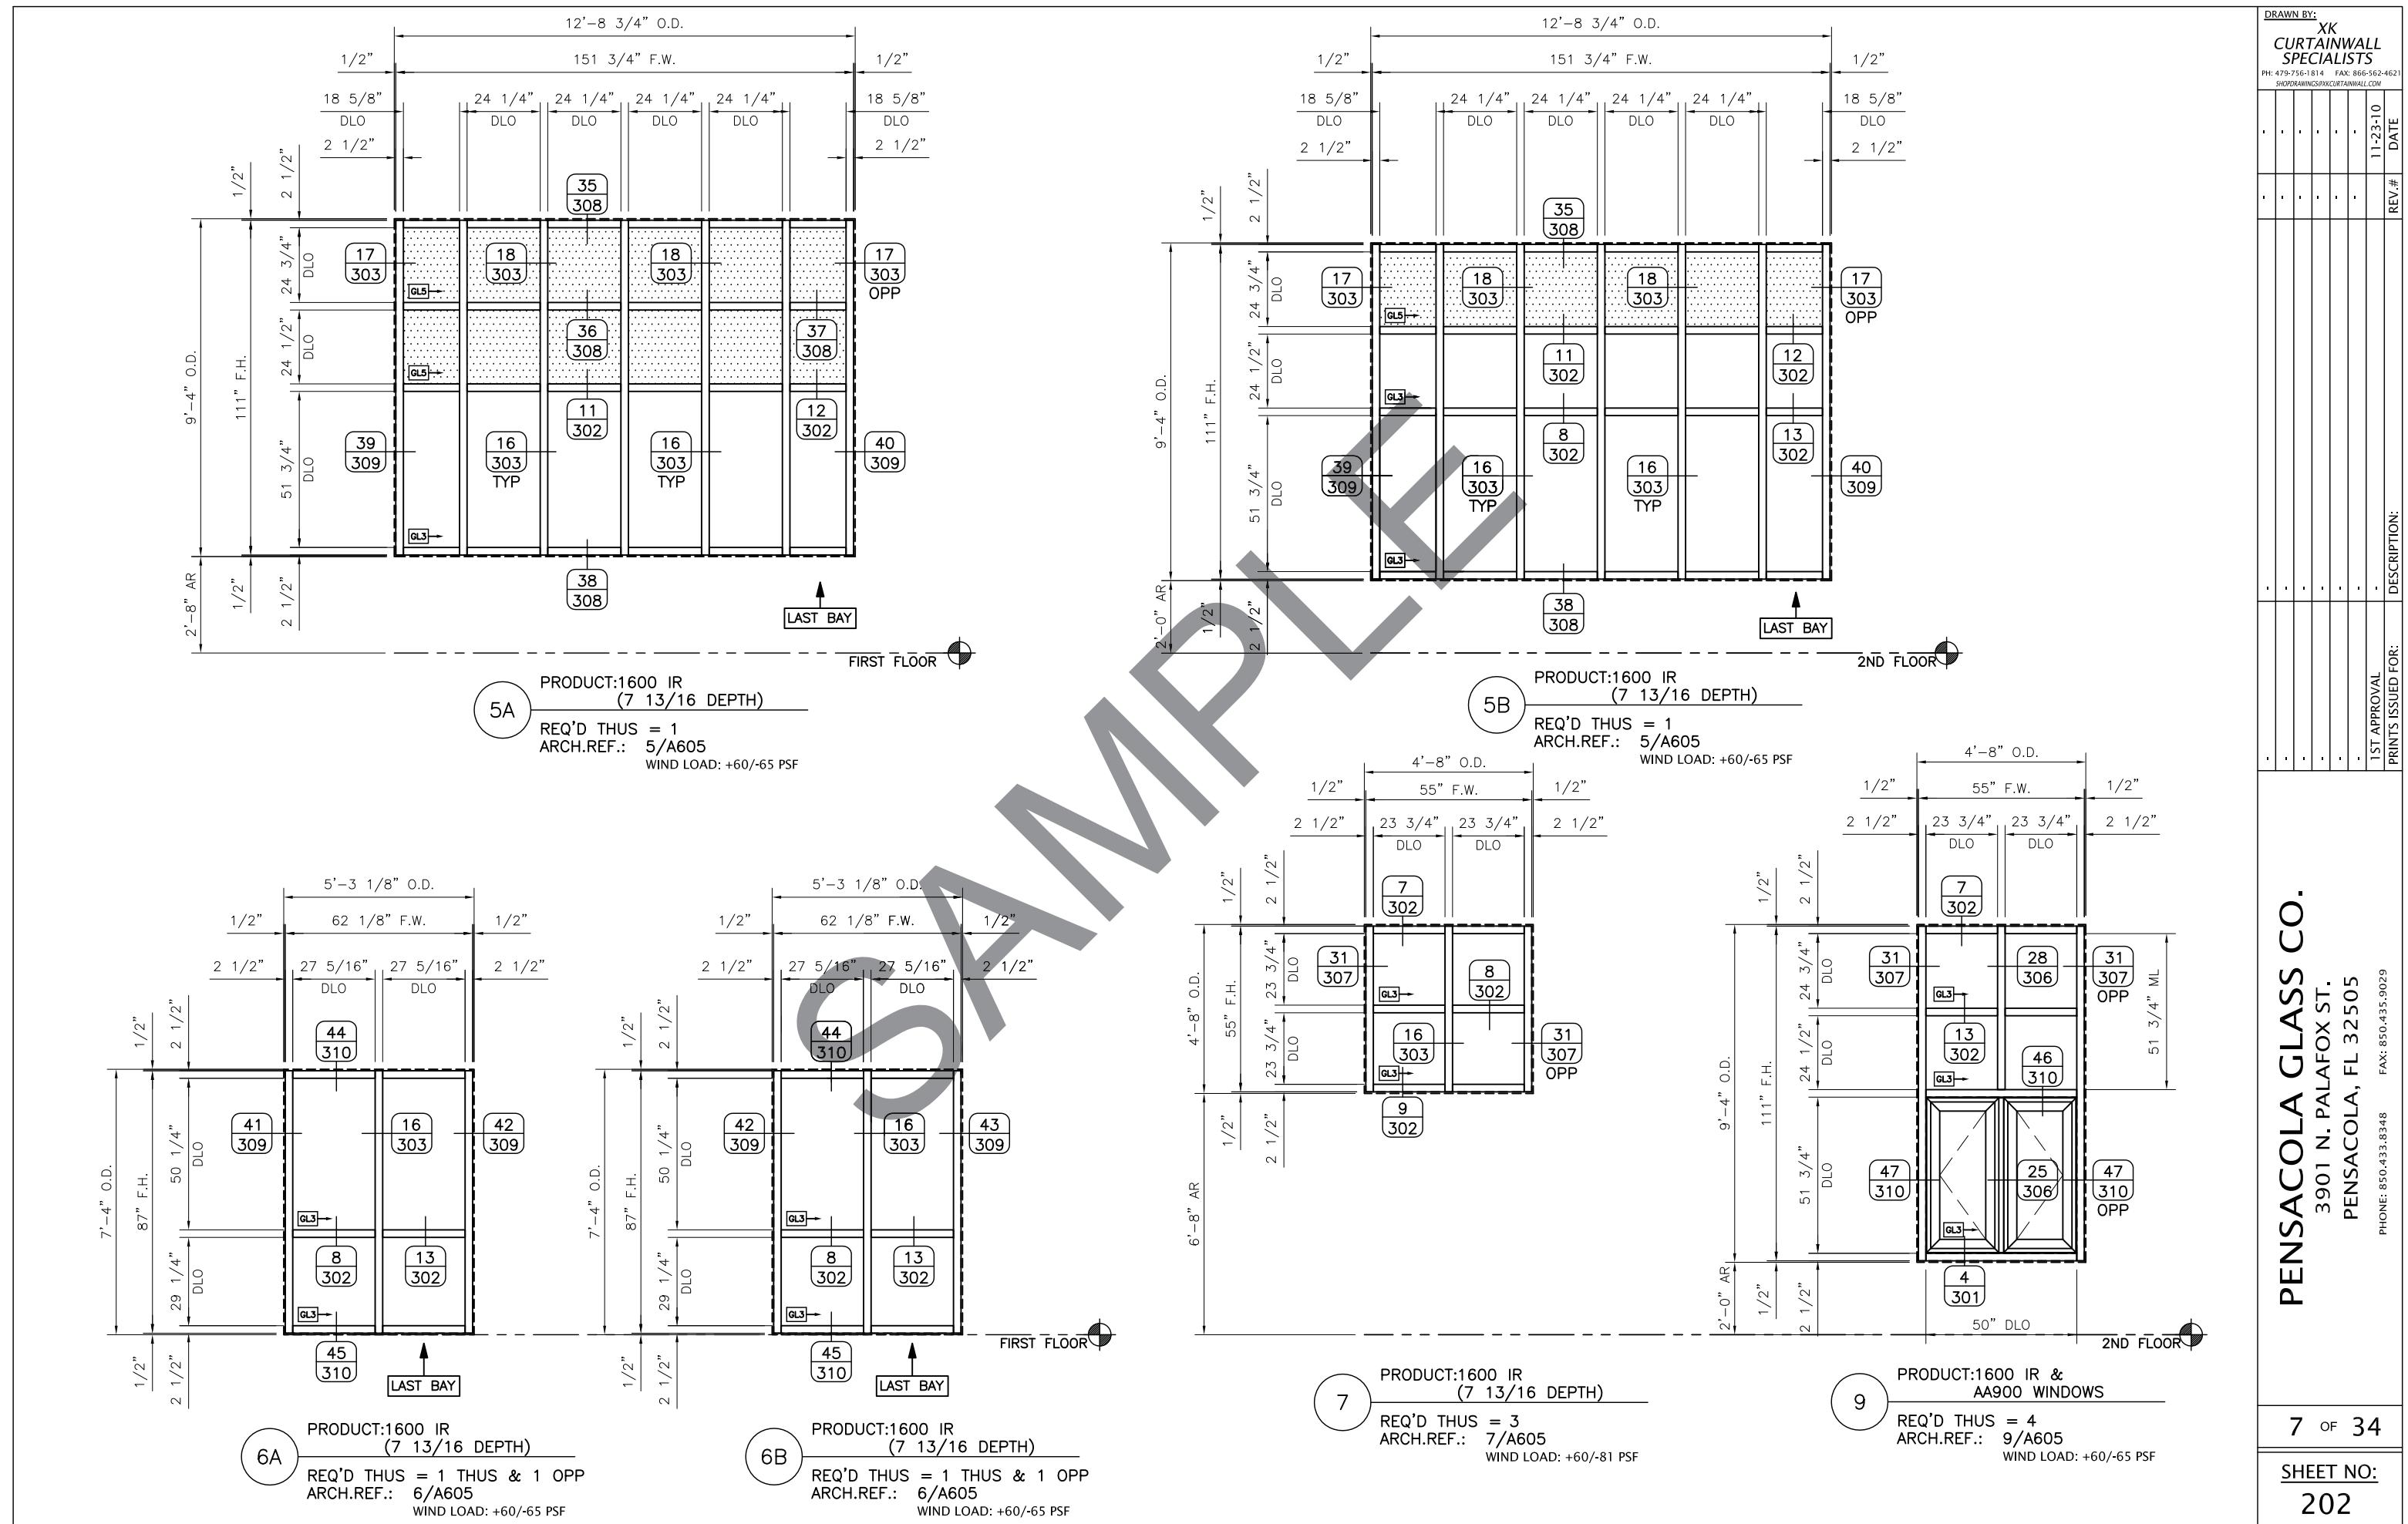


PENSACOLA GLASS CO.
3901 N. PALAFOX ST.

550 N. PALAČA ST.
PENSACOLA, FL 32505
PHONE: 850.433.8348
FAX: 850.435.9029


PHONE: 850.433.8348 FAX: 850.435.9029

10 OF 34
SHEET NO:
205

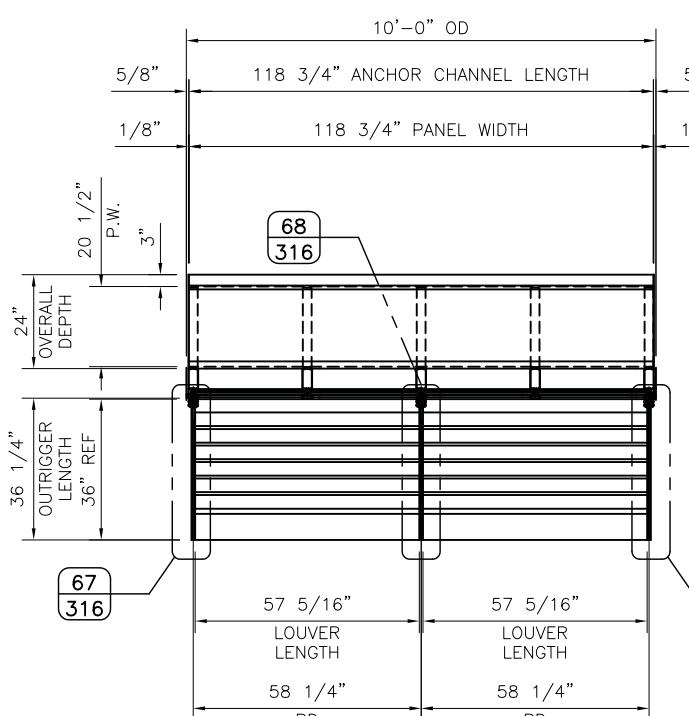


SUNSHADE LAYOUT E-E

ARCH. ELEV. .1A /A605
ARCH. PLAN. .1/A150 & 1/A151
ELEVATION # .1A/200
(2 THUS)

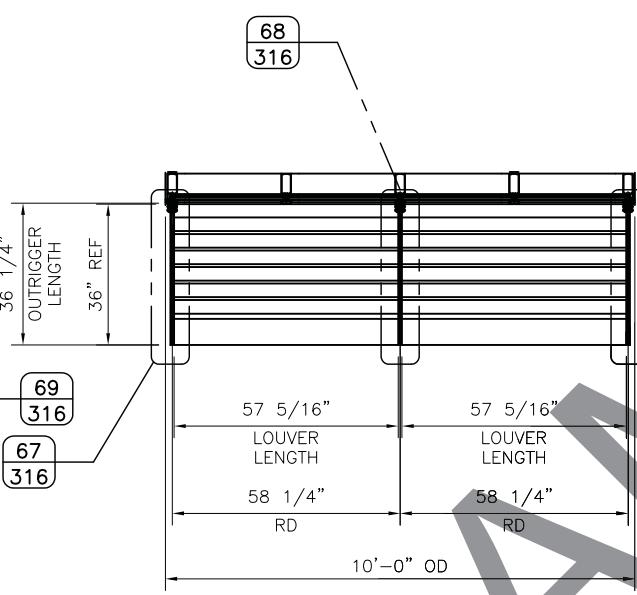

SUNSHADE LAYOUT F-F

ARCH. ELEV. .1B & 1E/A605
ARCH. PLAN. 1/A150 & 1/A151
ELEVATION # .1B/200 & 1E/201
(S.T.H.S.)

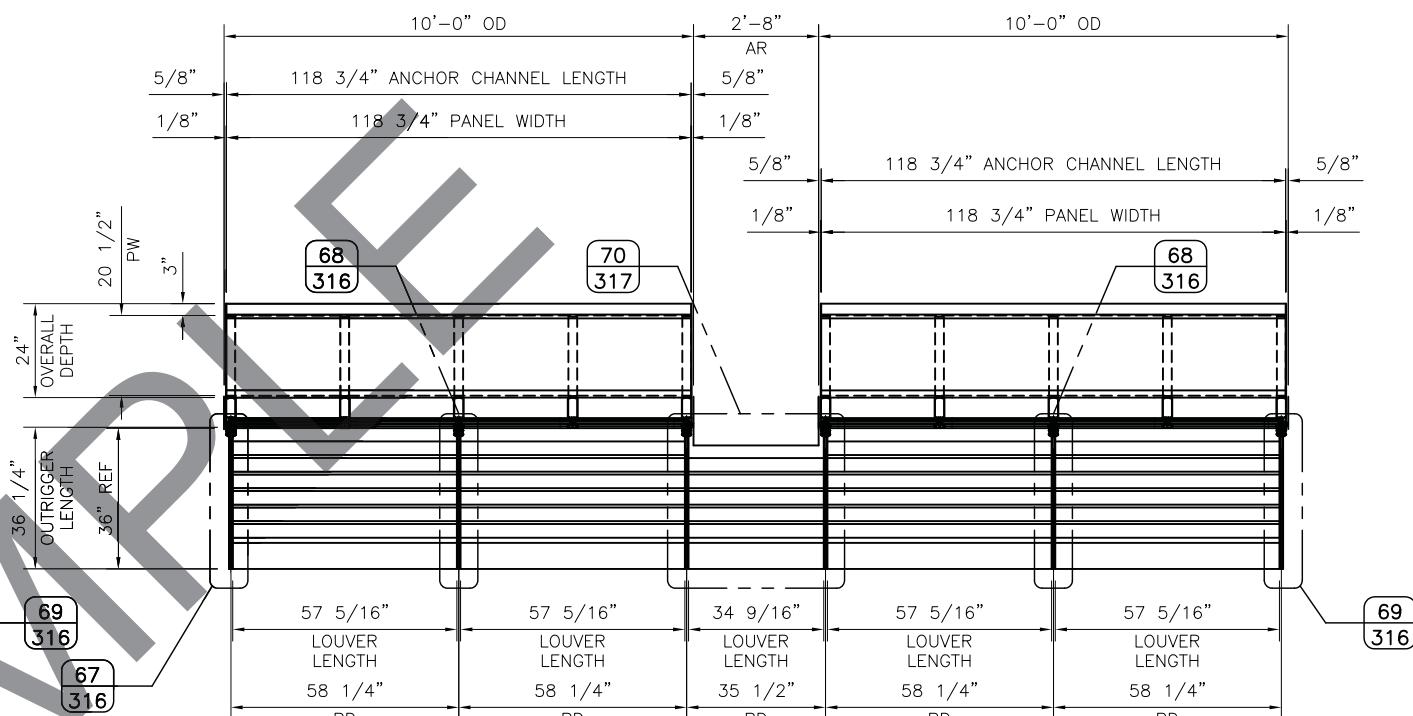

SUNSHADE LAYOUT G-G

ARCH. ELEV. .1A & 1D/A605
ARCH. PLAN. .1/A150 & 1/A151
ELEVATION # .1A/200 & 1D/201
(12 THIS)

DRAWN BY:
XK
CURTAINWALL
SPECIALISTS
PH: 479-756-1814 FAX: 866-562-4621
SHOPDRAWINGS@XKCURTAINWALL.COM

1ST APPROVAL
PRINTS ISSUED FOR:
DESCRIPTION:
11-23-10
REV.#

PENSACOLA GLASS CO.





3901 N. PALAFOX ST.

PENSACOLA, FL 32505

PHONE: 850.433.8348 FAX: 850.433.9029

PARTS LIST

PART NO.	PART DESCRIPTION
3 128-396	#12 x 7/16" B PHTF
8 162-517	OFFSET PRESSURE PLATE
9 162-006	COVER
10 128-400	#12 x 2 1/4" B PHTF
11 162-269	DOOR POCKET FILLER
12 162-020	DOUBLE GLAZE
13 162-332	OPEN BACK FILLER
14 128-394	SHEAR BLOCK #12 x 1 7/8" B PHTF
15 128-405	#12 x 7/8" AB FHTF
16 162-528	PERIMETER OFFSET PRESSURE PLATE
17 162-095	HORIZONTAL
24 128-284	#12 x 1 1/2" AB FHTF
47 817-690	LAST BAY HORIZONTAL CLIP
48 162-071	COVER
49 817-248	SHEAR BLOCK
50 808-292	HORIZONTAL

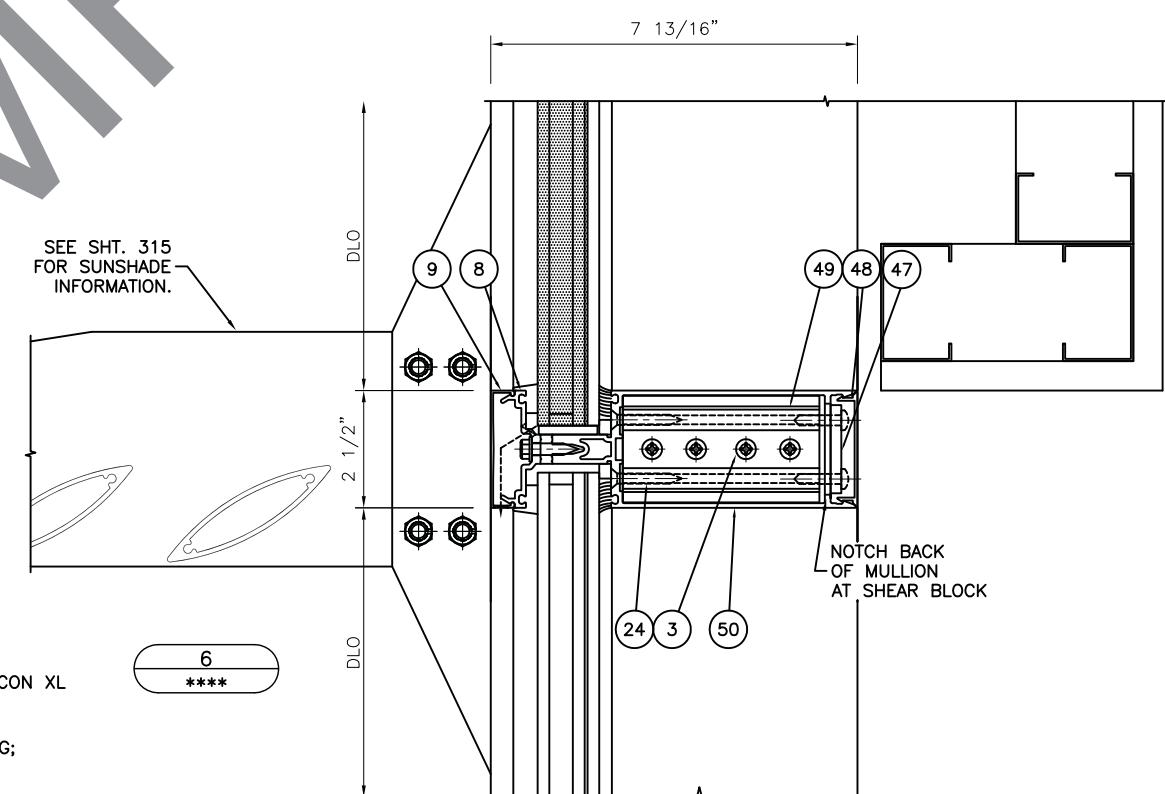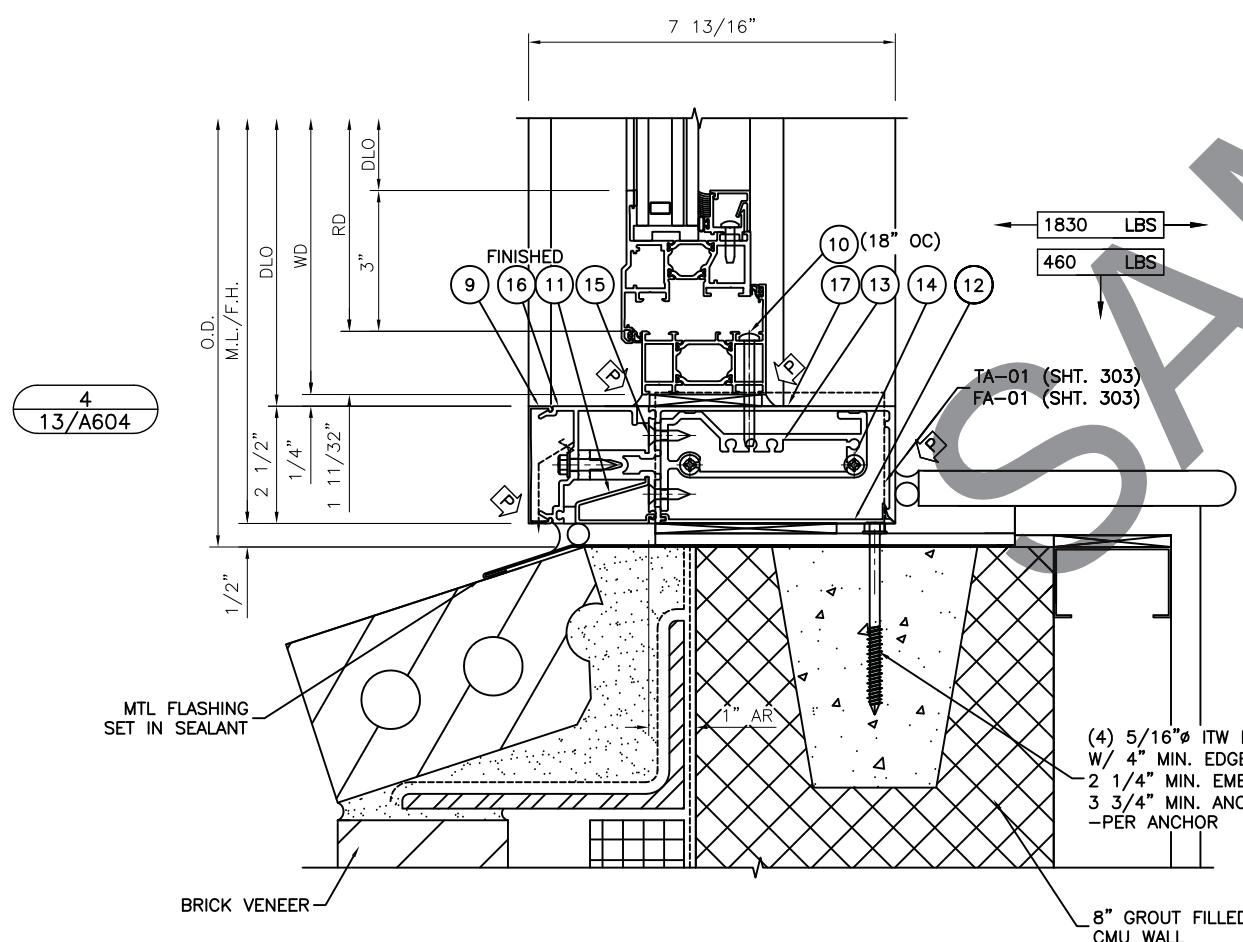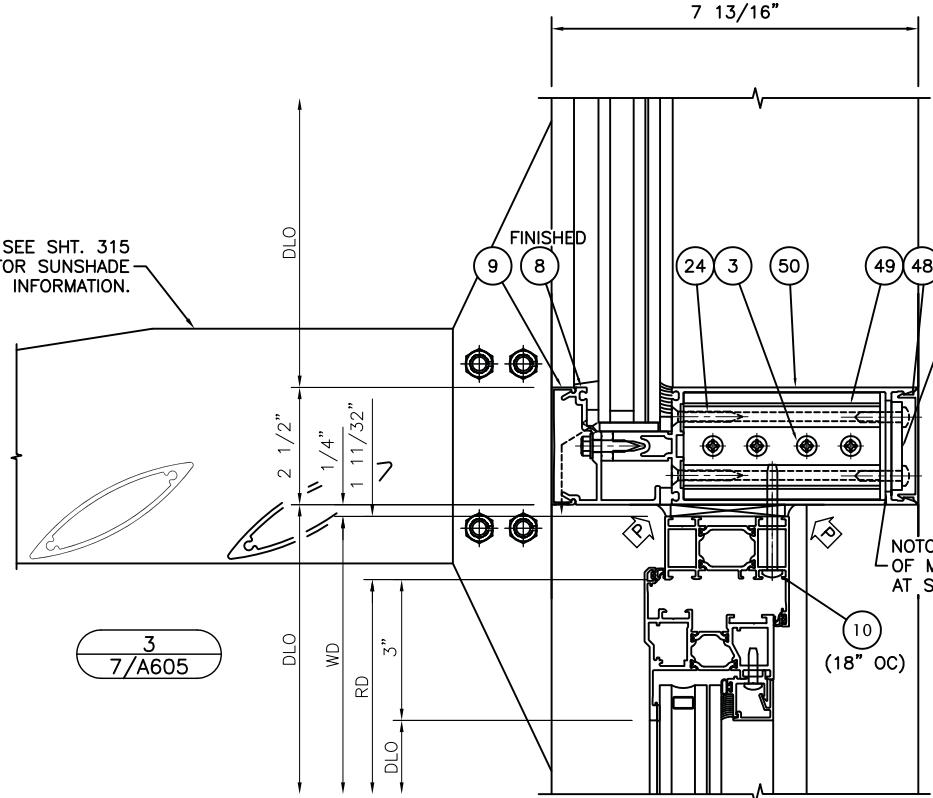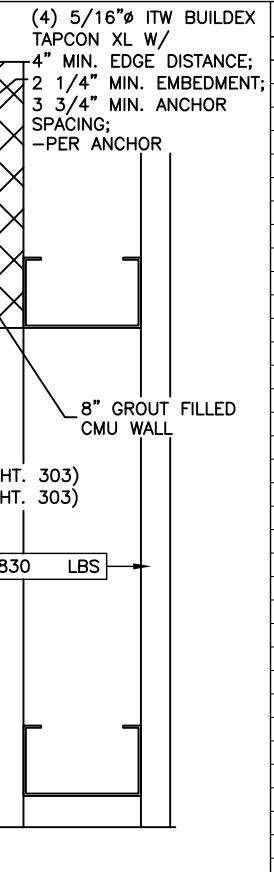


PARTS LIST

PART NO.	PART DESCRIPTION
1 162-004	HD MULLION
3 128-396	#12 x 7/16" B PHTF
8 162-517	OFFSET PRESSURE PLATE
9 162-006	COVER
12 162-020	OPEN BACK FILLER
13 162-332	SHEAR BLOCK
14 128-394	#12 x 1 7/8" B PHTF
15 128-405	#12 x 7/8" AB FHTF
16 162-528	PERIMETER OFFSET PRESSURE PLATE
17 162-095	HORIZONTAL
24 128-284	#12 x 1 1/2" AB FHTF
47 817-690	LAST BAY HORIZONTAL CLIP
48 162-071	COVER
49 817-248	SHEAR BLOCK
50 808-292	HORIZONTAL
51 162-378	SHEAR BLOCK

PRINTS ISSUED FOR: DESCRIPTION:
1ST APPROVAL - - -
PRINTS ISSUED FOR: DESCRIPTION:
1ST APPROVAL - - -

PENSACOLA GLASS CO.
3901 N. PALAFOX ST.
PENSACOLA, FL 32505
PHONE: 850-433-8348 FAX: 850-435-9029

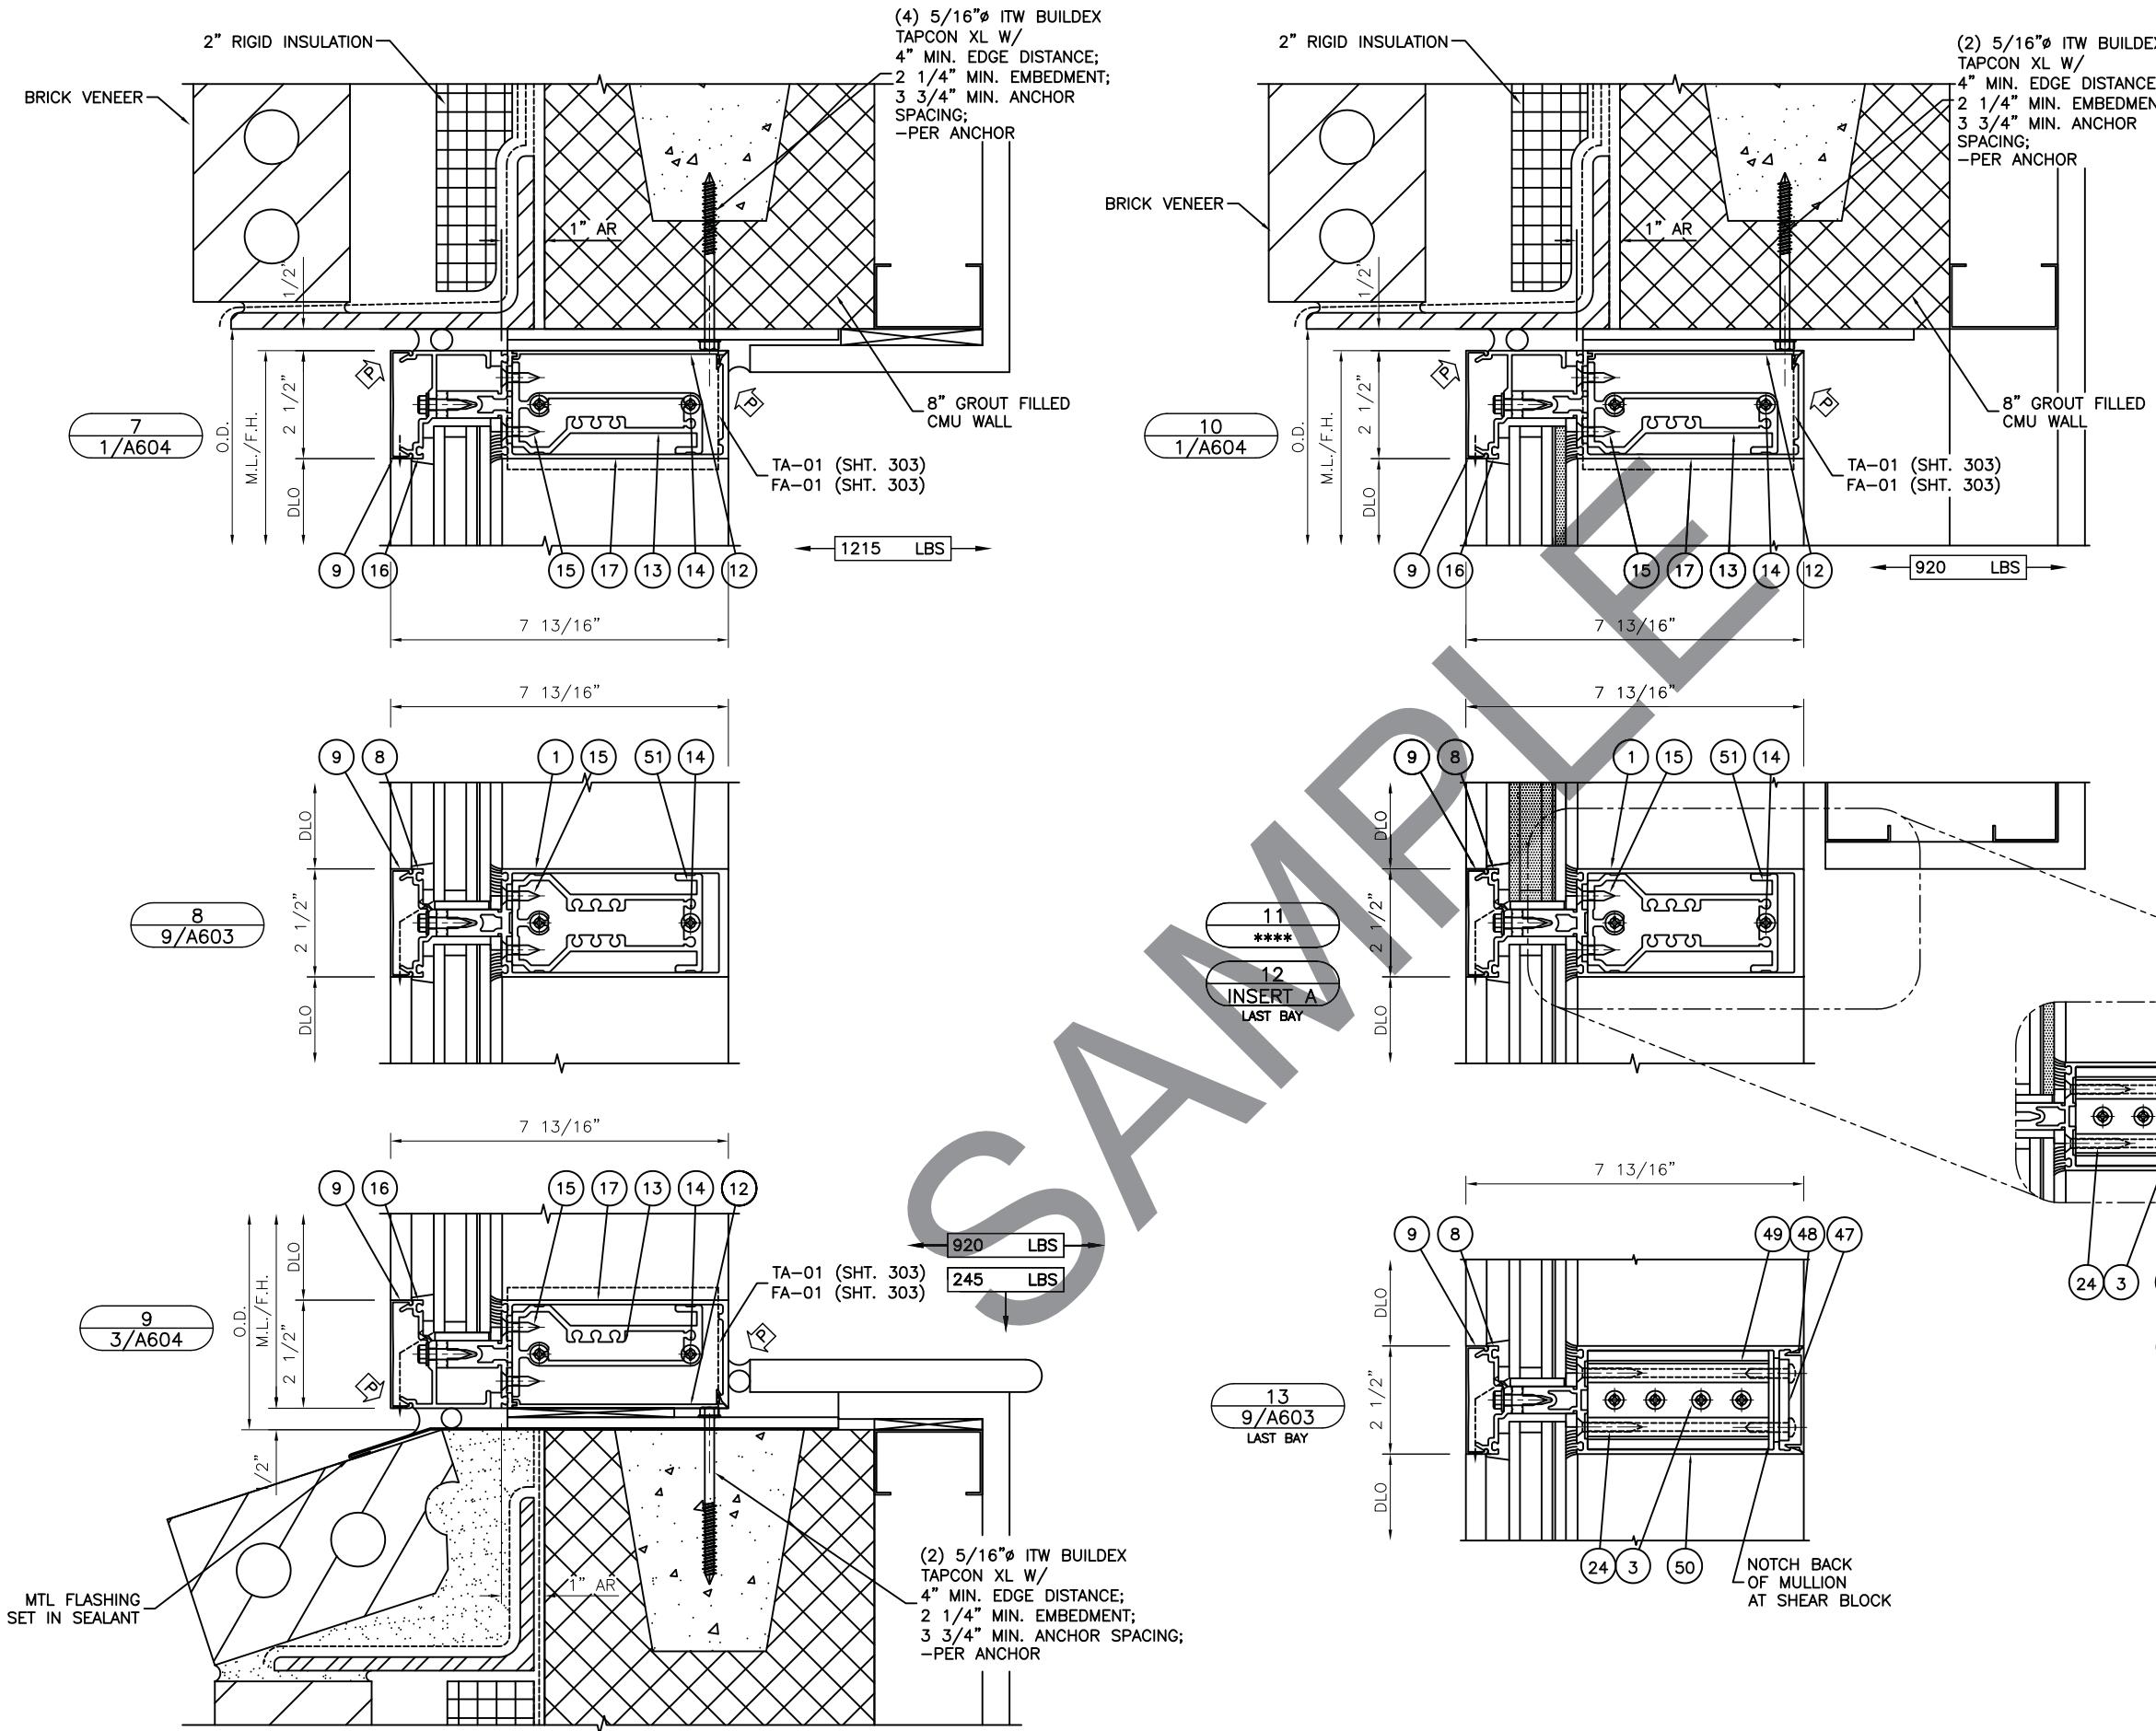

PARTS LIST

PART NO.	PART DESCRIPTION
1 162-004	HD MULLION
8 162-517	OFFSET PRESSURE PLATE
9 162-006	COVER
12 162-020	OPEN BACK FILLER
13 162-332	SHEAR BLOCK
14 128-394	#12 x 1 7/8" B PHTF
15 128-405	#12 x 7/8" AB FHTF
16 162-528	PERIMETER OFFSET PRESSURE PLATE
17 162-095	HORIZONTAL

1ST APPROVAL
PRINTS ISSUED FOR:

DESCRIPTION:





PENSACOLA GLASS CO.

3901 N. PALAFOX ST.
PENSACOLA, FL 32505

PHONE: 850-433-8348 FAX: 850-435-9029

14 OF 34

SHEET NO:
303

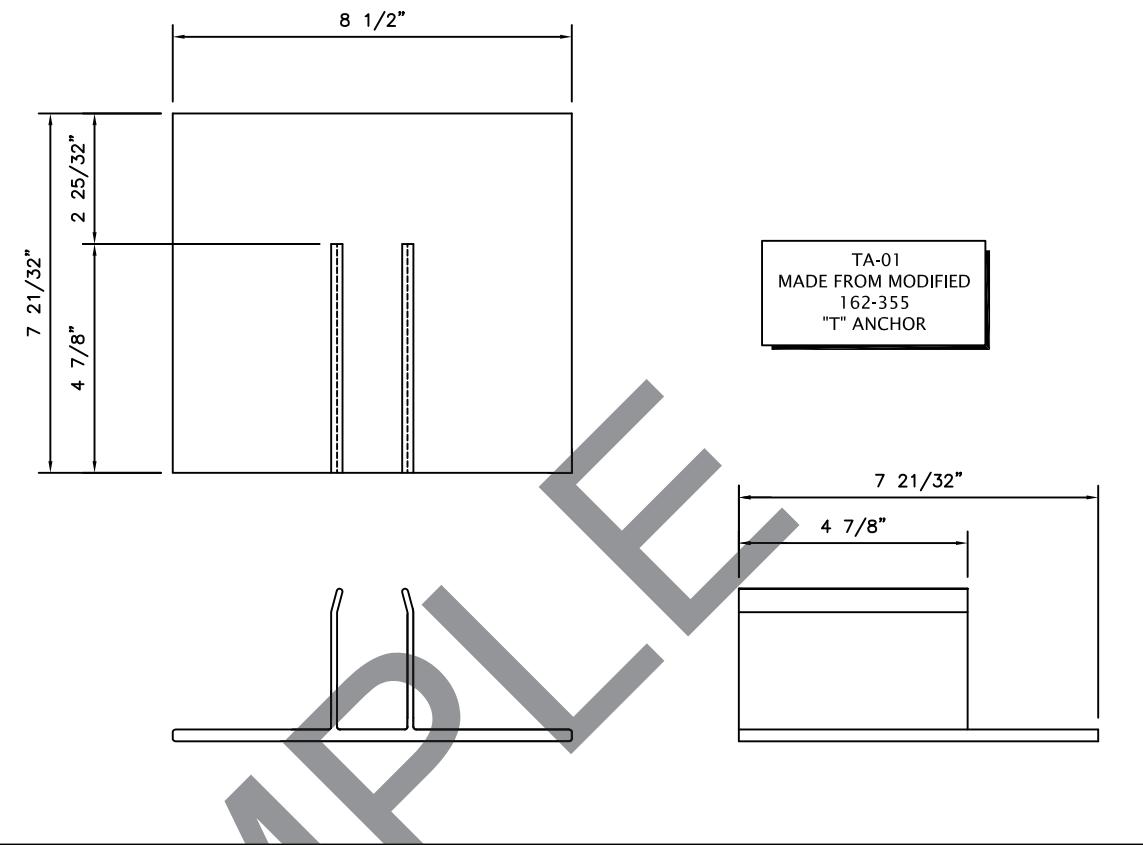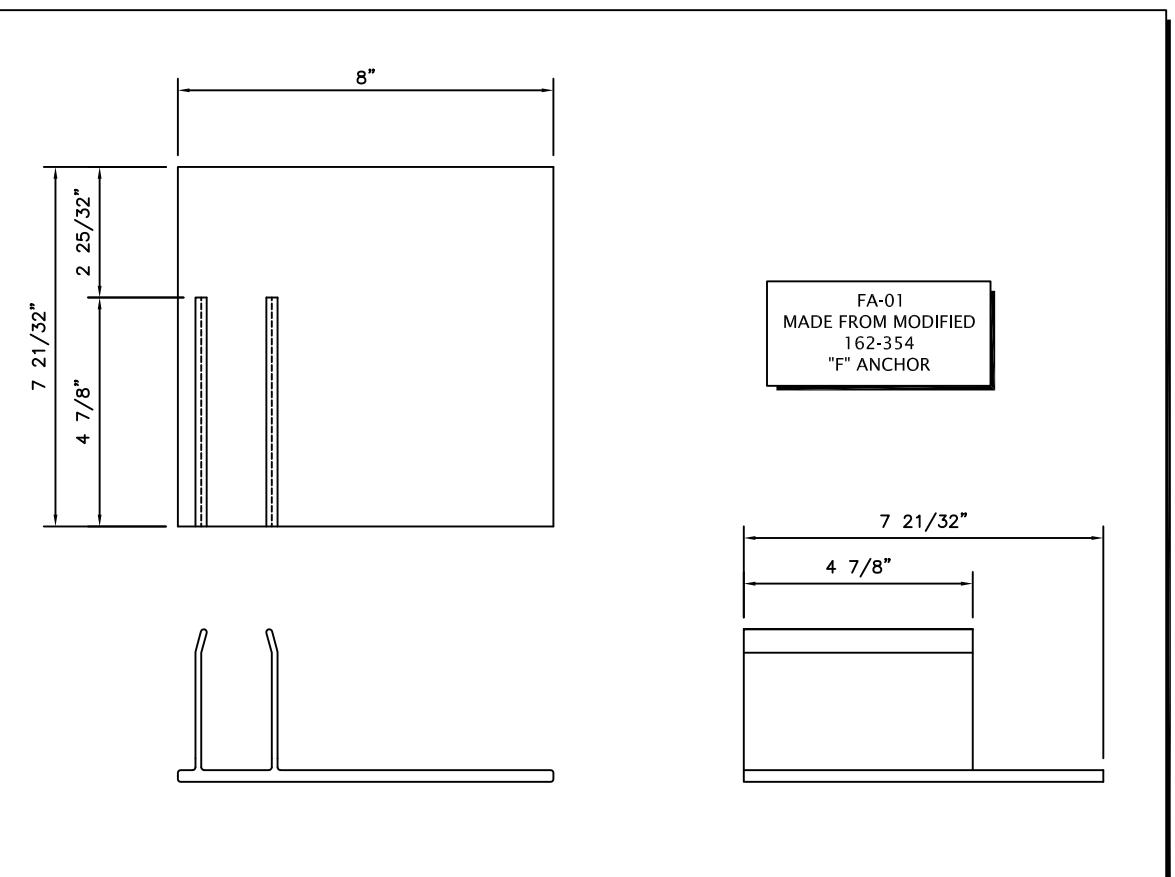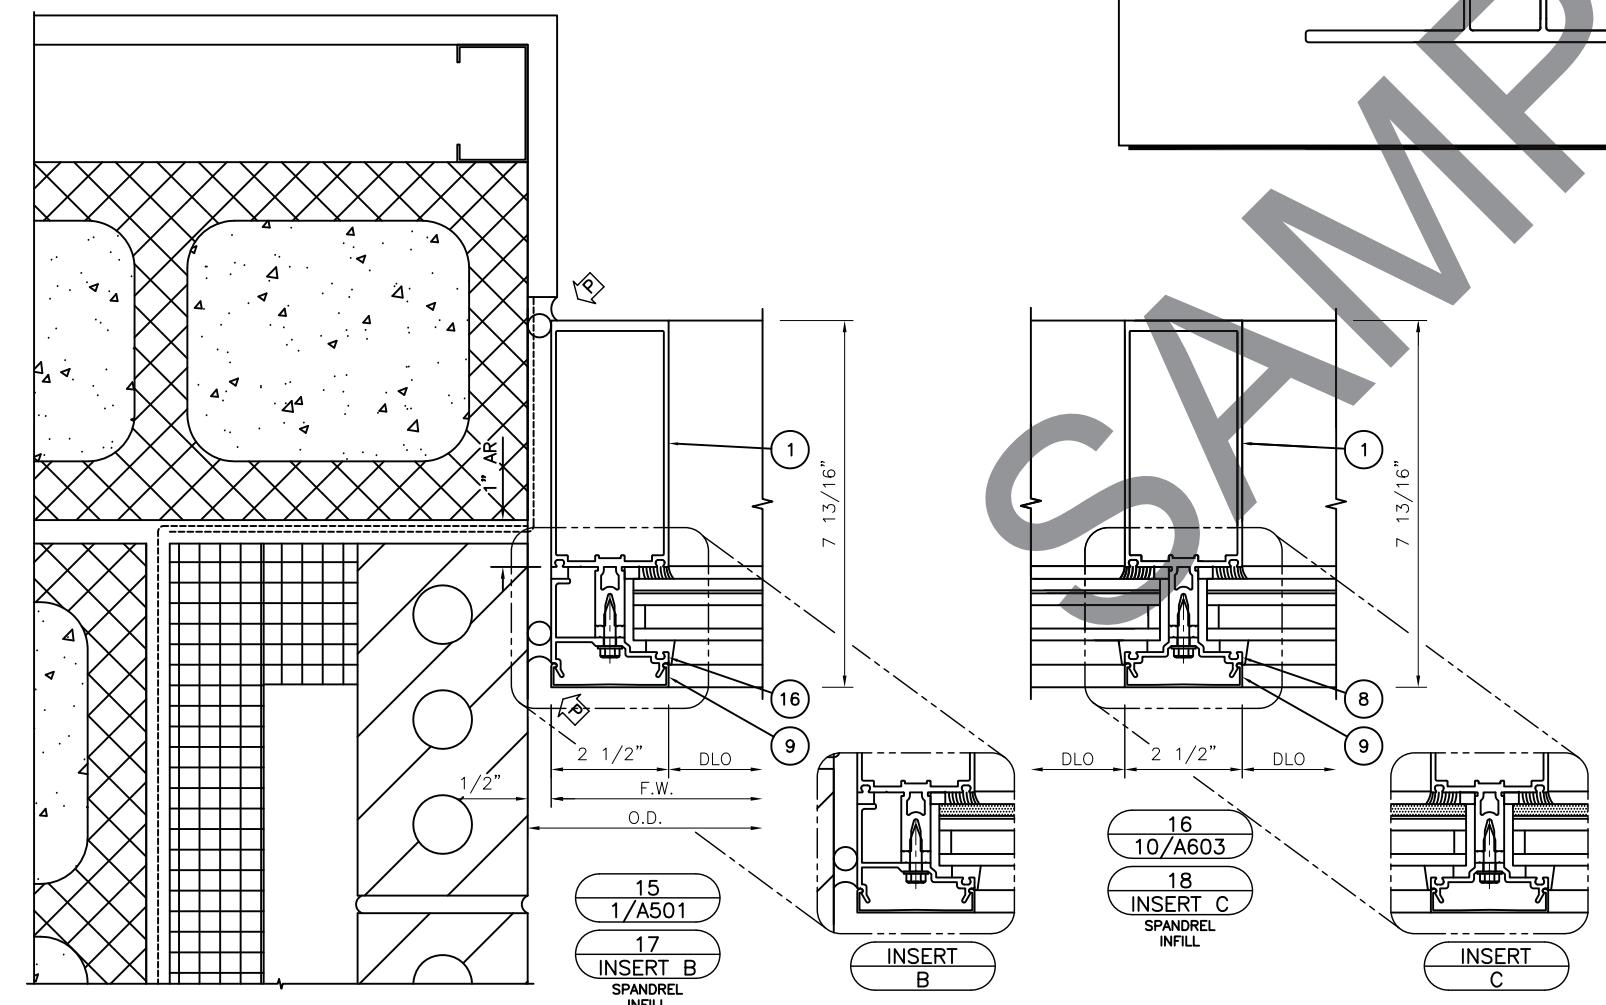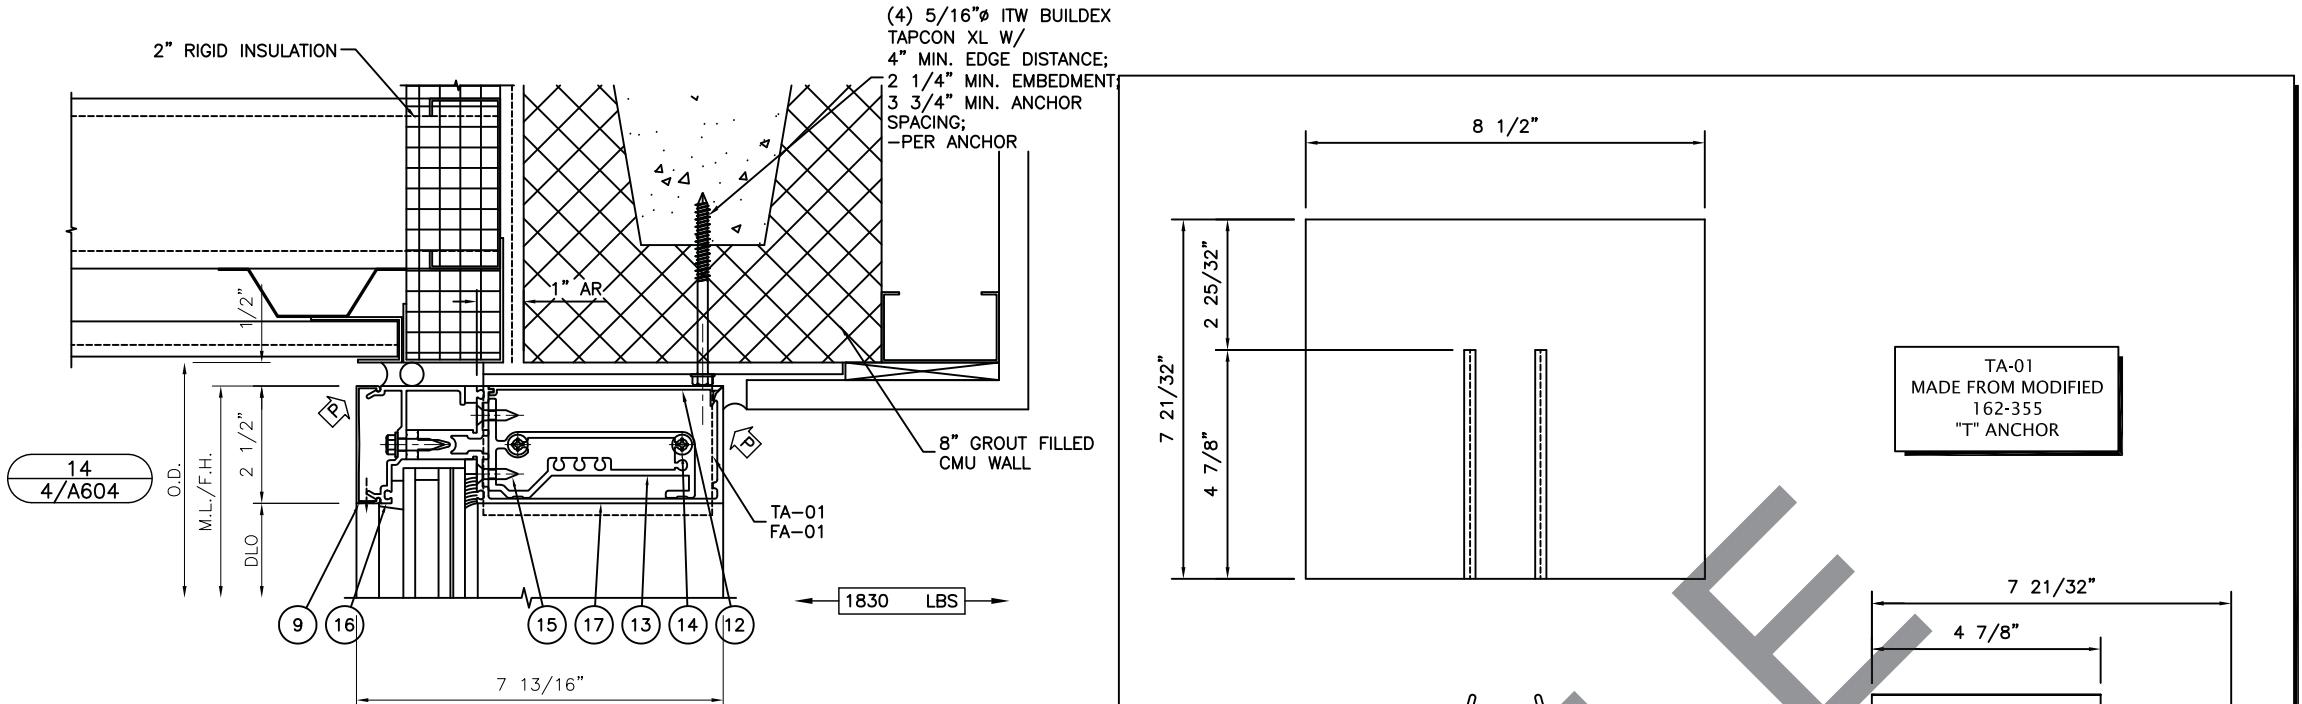

PART NO.	PART DESCRIPTION	REV.#
1 162-004	HD MULLION	
2 028-843	#12 x 1/2" B FH	
3 128-396	#12 x 7/16" B PHTF	
8 162-517	OFFSET PRESSURE PLATE	
9 162-006	COVER	
11 162-269	DOOR POCKET FILLER	
	DOUBLE GLAZE	
18 028779	3/8 LOCK WASHER	
19 028596	3/8 NARROW WASHER	
20 028780	3/8-16 NUT	
21 128539	3/8-16 X 2" HHMS	
22 482210	ANCHOR CLIP FILLER	
23 832-565	3/8" x 2 1/2" FULLY THREADED W/ T-45 STD DRIVE 300 SERIES	
69 028-692	1/4-20 x 2 1/2" D FHMS	
78 162-301	STEEL REINFORCING	


1ST APPROVAL -
PRINTS ISSUED FOR: -
DESCRIPTION: -

11-23-10 DATE

PENSACOLA GLASS CO.
3901 N. PALAFOX ST.
PENSACOLA, FL 32505

PHONE: 850-433-8348 FAX: 850-433-8029

PARTS LIST

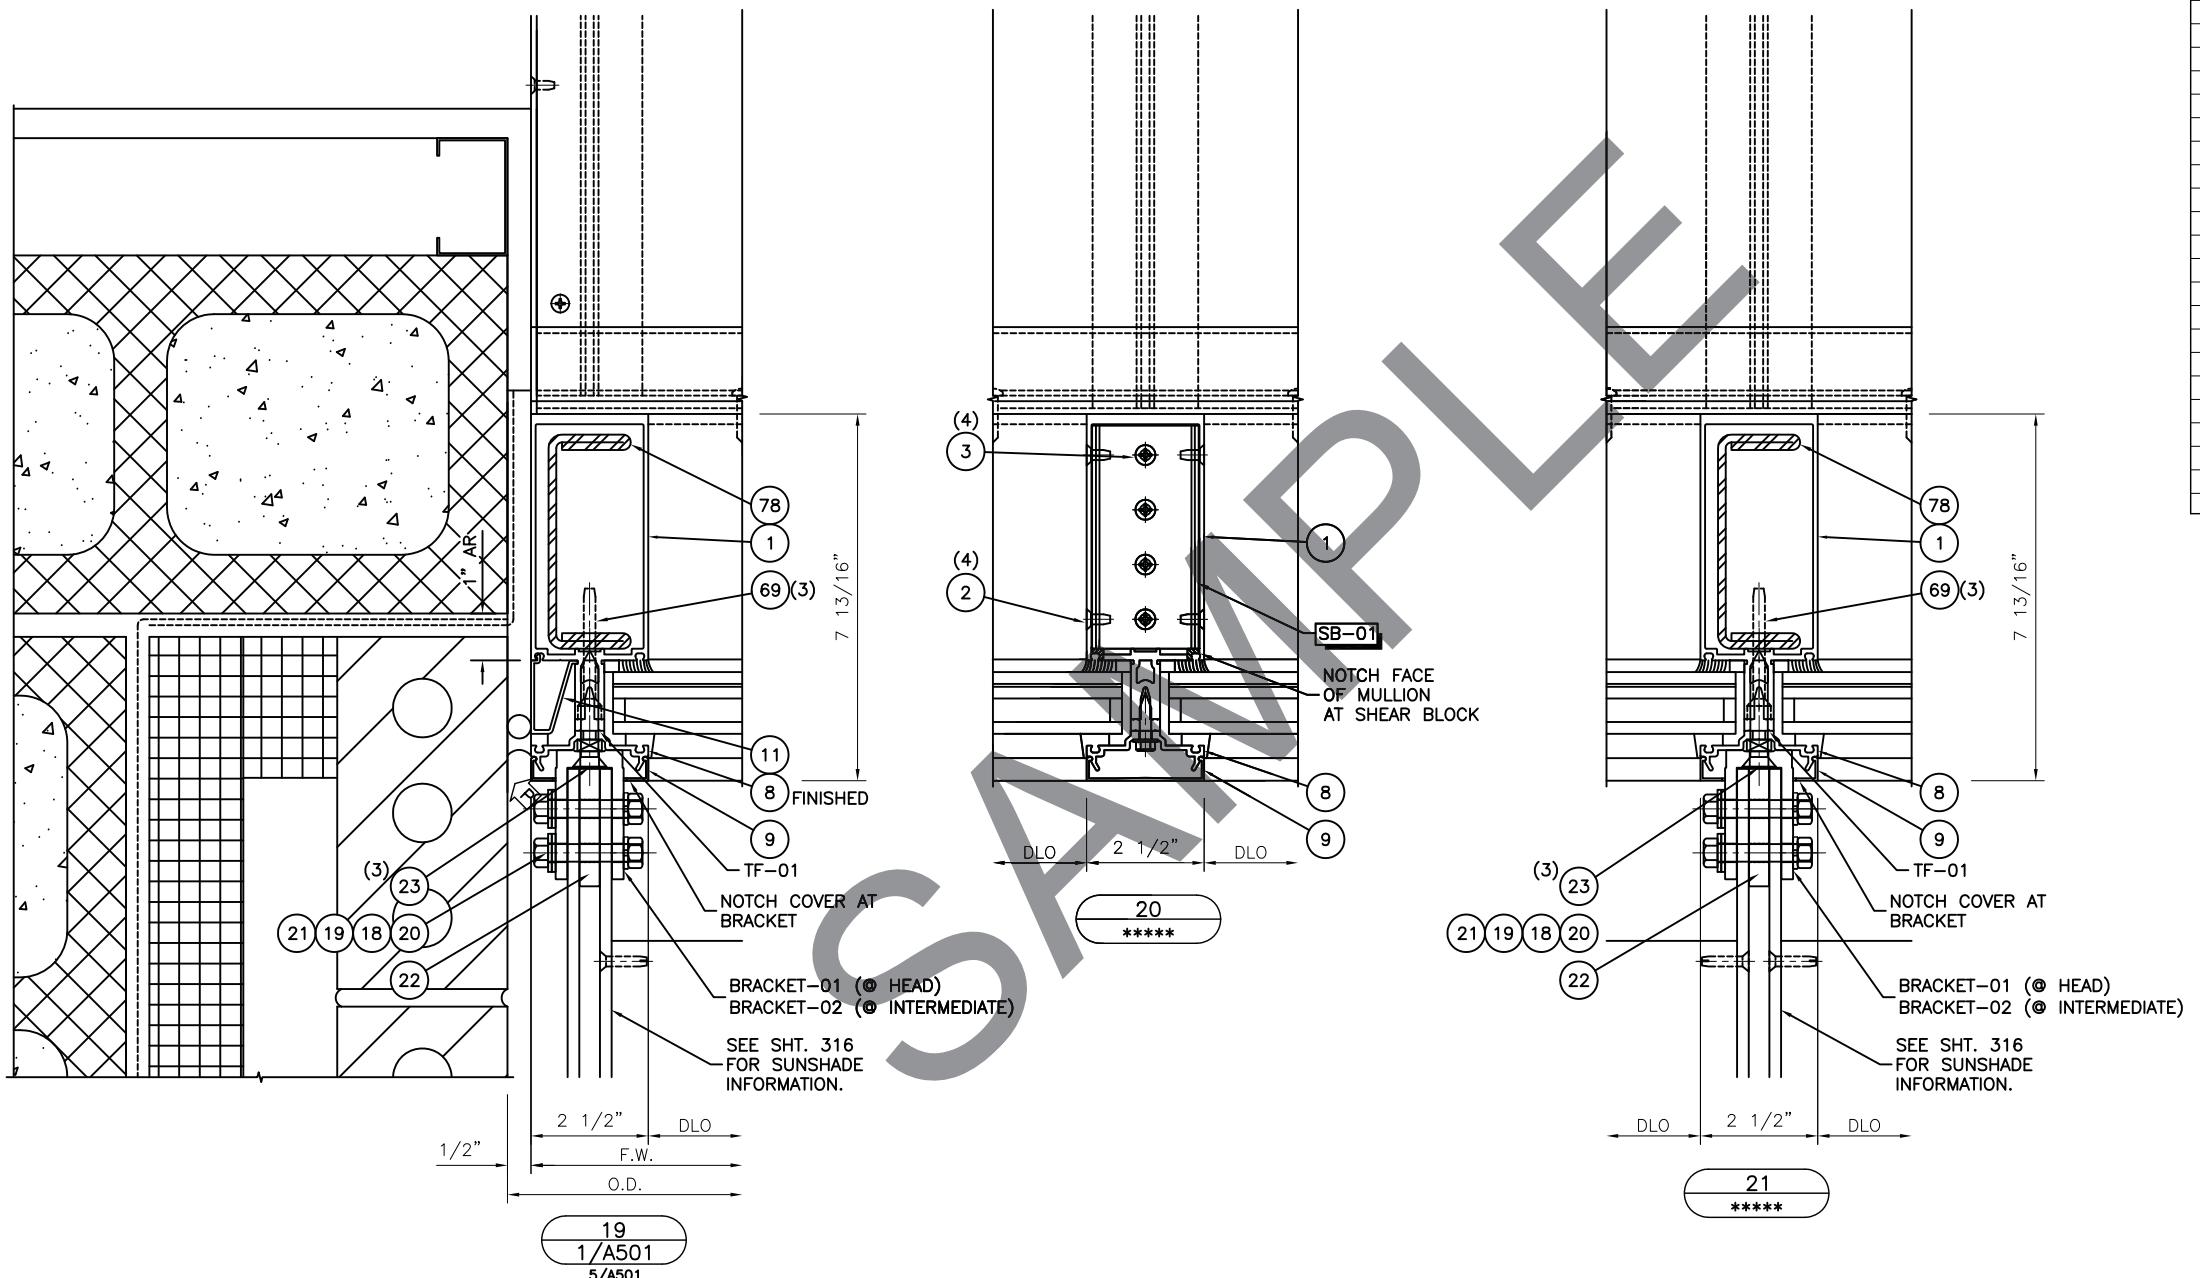

PARTS LIST

PART NO.	PART DESCRIPTION
1 162-004	HD MULLION
8 162-517	OFFSET PRESSURE PLATE
9 162-006	COVER
10 128-400	#12 x 2 1/4" B PHTF
11 162-269	DOOR POCKET FILLER
18 028779	DOUBLE GLAZE
19 028596	3/8 LOCK WASHER
20 028780	3/8 NARROW WASHER
21 128539	3/8-16 NUT
22 482210	3/8" X 2" HHMS
23 832-565	ANCHOR CLIP FILLER
52 977-107	3/8"-12x21/2" FULLY THREADED W/ T-45 STD
69 028-692	DRIVE 300 SERIES
78 162-301	#10 x 3/8" B PHST
	1/4-20 x 2 1/2" D FHMS
	STEEL REINFORCING

DRAWN BY:
XK
CURTAINWALL
SPECIALISTS

PH: 470-756-1814 FAX: 866-562-4621
SHOPDRAWINGS@XKCURTAINWALL.COM


11-23-10
DATE

REV.#

11-23-10
DATE

REV.#

ERECTOR NOTE:
SEE ELEVATIONS FOR LOCATIONS AND
SIZES OF STEEL REINFORCING.

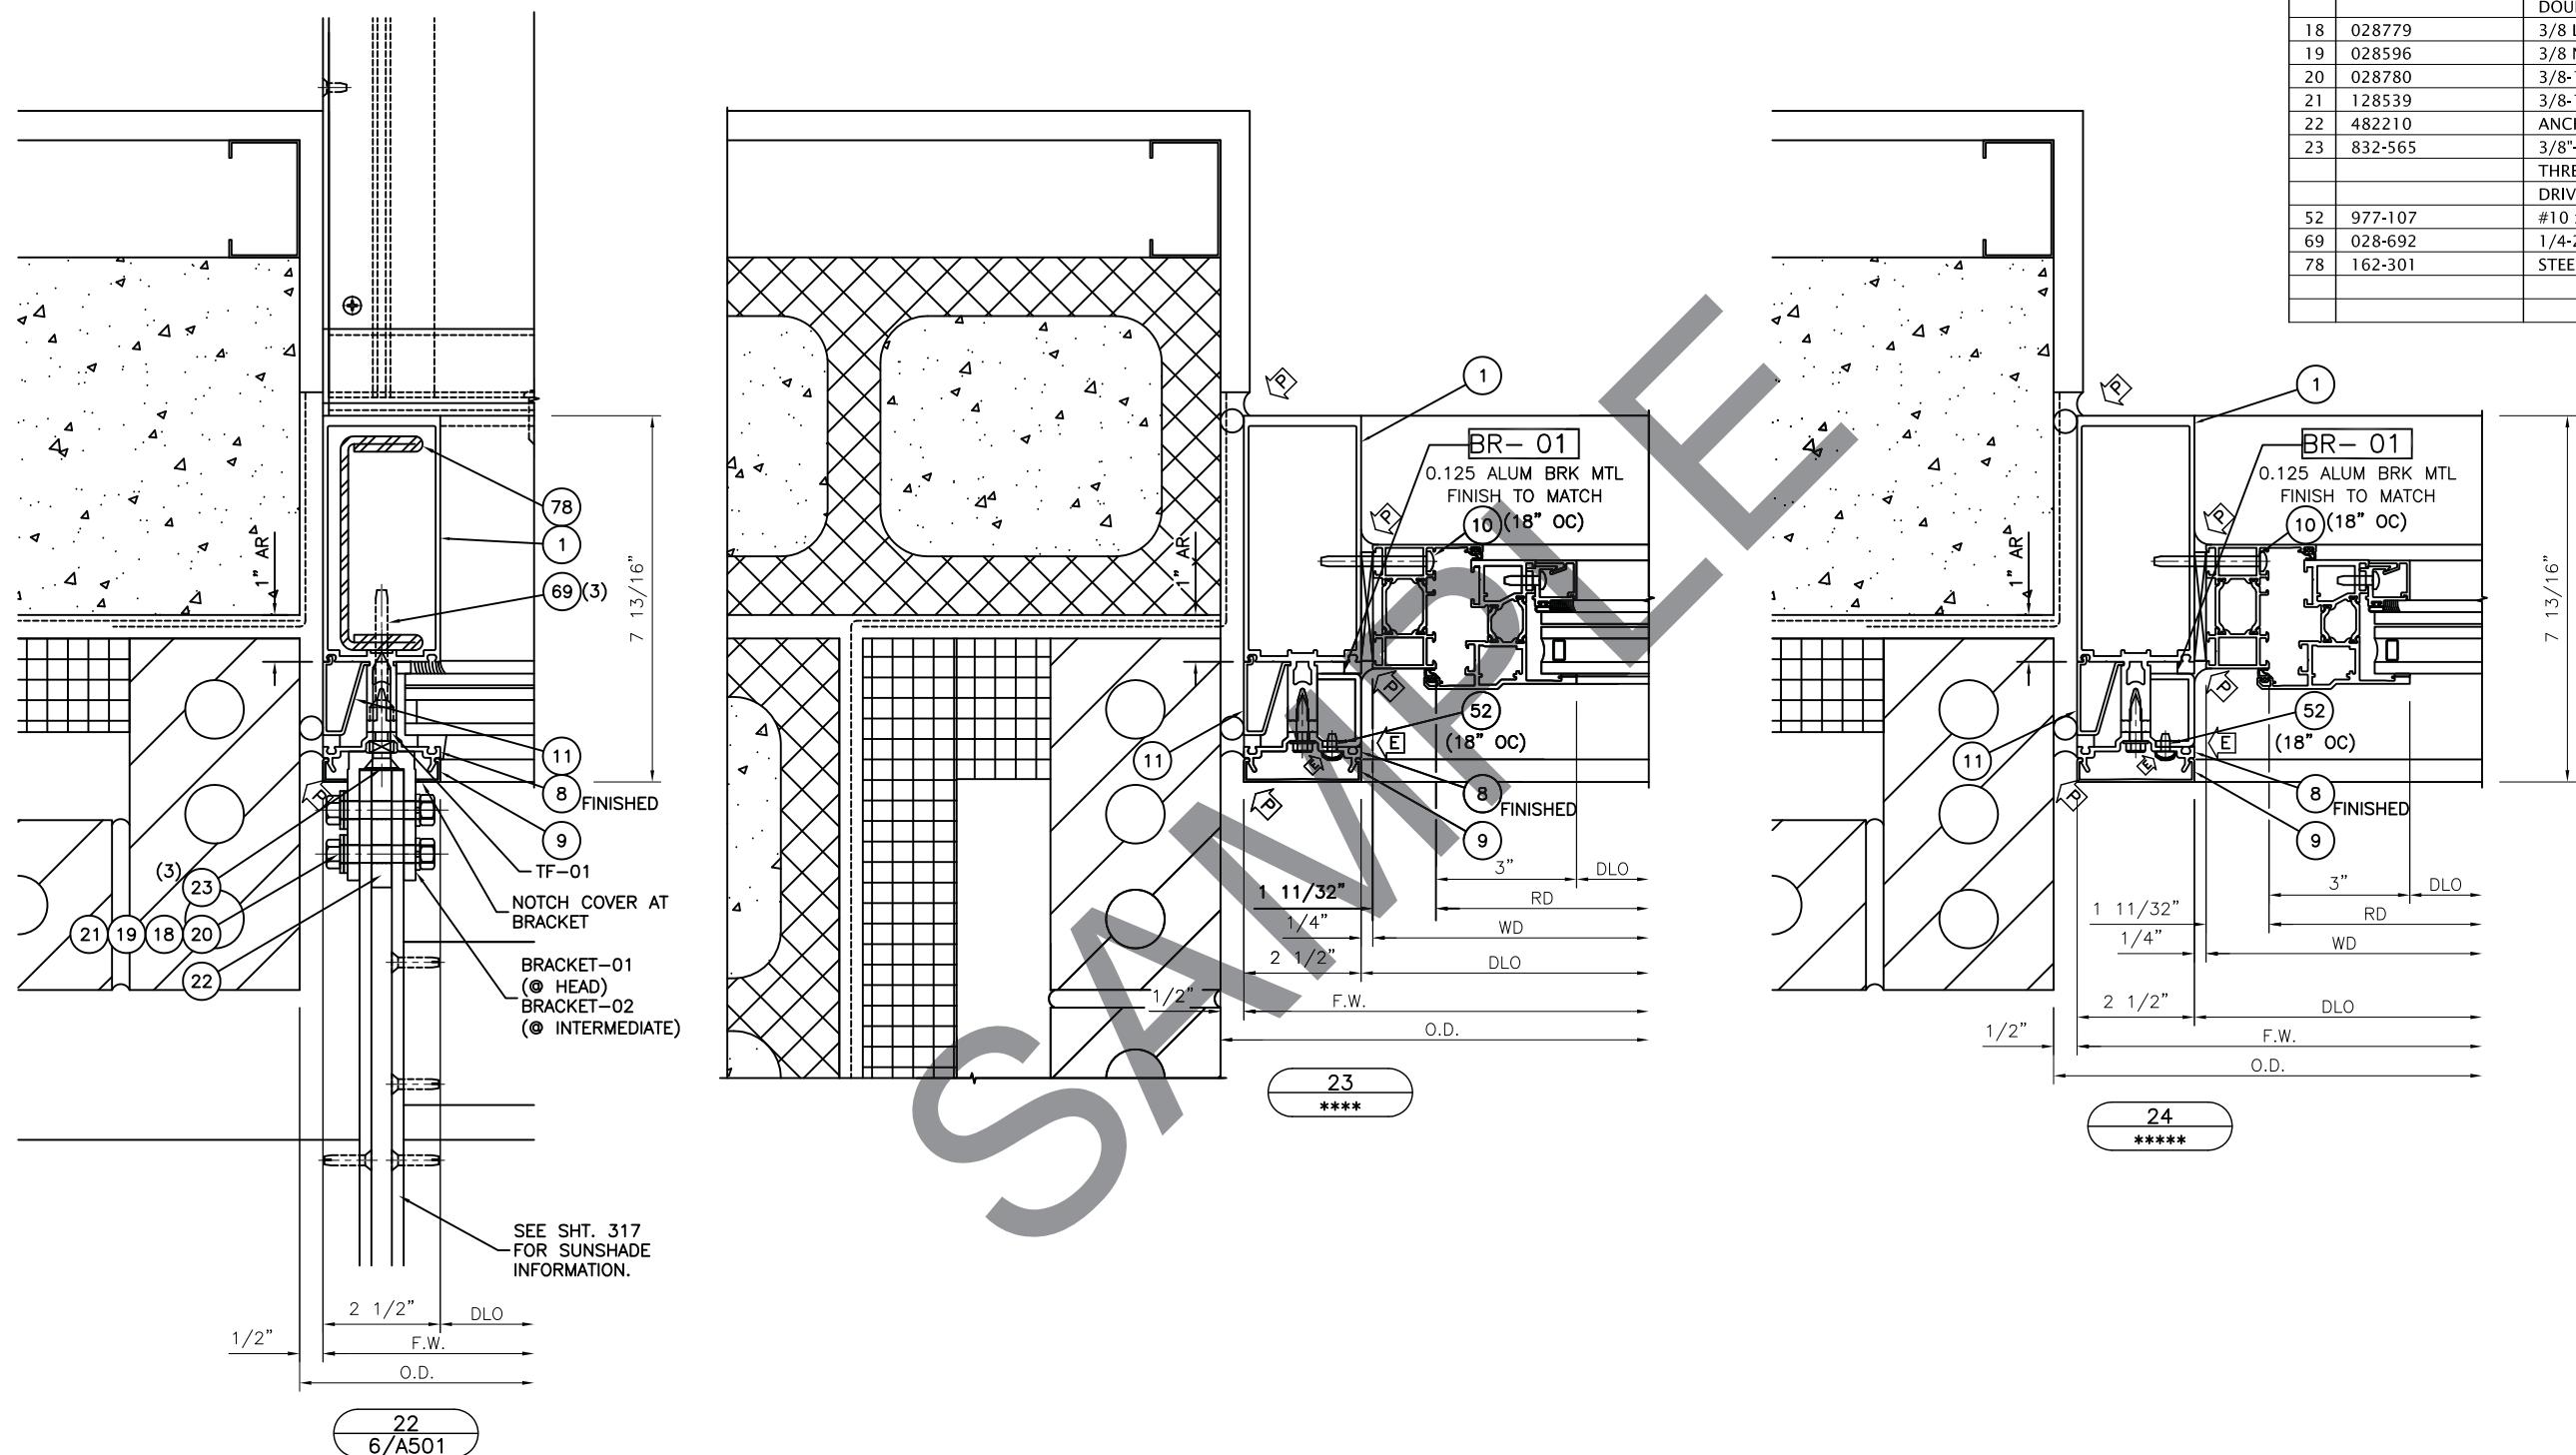

PENSACOLA GLASS CO.

3901 N. PALAFOX ST.

PENSACOLA, FL 32505

PHONE: 850-433-8348 FAX: 850-435-9029

16 OF 34

SHEET NO:
305

DRAWN BY: XK CURTAINWALL SPECIALISTS	
PH: 479-756-1814 FAX: 866-562-4621 SHOPDRAWINGS@XKCURTAINWALL.COM	

PENSACOLA GLASS CO.
3901 N. PALAFOX ST.
PENSACOLA, FL 32505
PHONE: 850.433.8348 FAX: 850.433.9029

PARTS LIST

PART NO.	PART DESCRIPTION
1 162-004	HD MULLION
2 028-843	#12 x 1/2" B FH
3 128-396	#12 x 7/16" B PHTF
8 162-517	OFFSET PRESSURE PLATE
9 162-006	COVER
10 128-400	#12 x 2 1/4" B PHTF
11 162-269	DOOR POCKET FILLER
16 162-528	DOUBLE GLAZE PERIMETER OFFSET
18 028779	PRESSURE PLATE
19 028596	3/8 LOCK WASHER
20 028780	3/8 NARROW WASHER
21 128539	3/8-16 NUT
22 482210	3/8-16 X 2" HHMS
23 832-565	ANCHOR CLIP FILLER
	3/8"12x21/2" FULLY THREADED W/ T-45 STD
	DRIVE 300 SERIES
52 977-107	#10 x 3/8" B PHST
53 128-192	1/4 x 3/8" B PHTF
54 028-387	#12-24 x 1" D FHTCMS
55 987-147	STRUCTURAL MULLION ANCHOR
56 027-874	WEATHERING
57 248523	MULLION PRESSURE PLATE
58 248026	MULLION COVER
59 128-943	1/4" X 3/4" AB HHTF
60 248212	H.D. MULLION W/ 2 1/4" BO*
69 028-692	1/4-20 x 2 1/2" D FHMS
78 162-301	STEEL REINFORCING


1ST APPROVAL

PRINTS ISSUED FOR:


DESCRIPTION:

DATE:


ERECTOR NOTE:
SEE ELEVATIONS FOR LOCATIONS AND
SIZES OF STEEL REINFORCING.

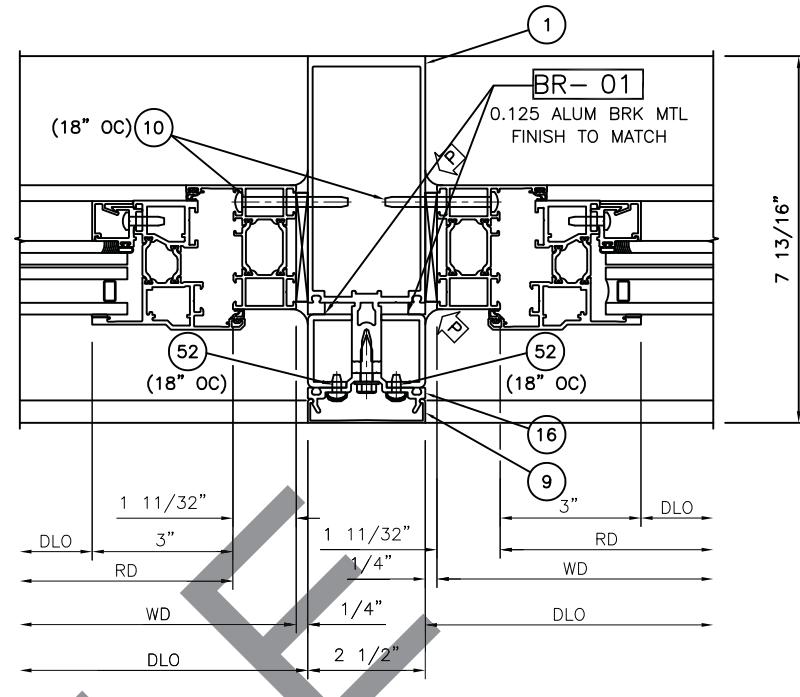


26 *****

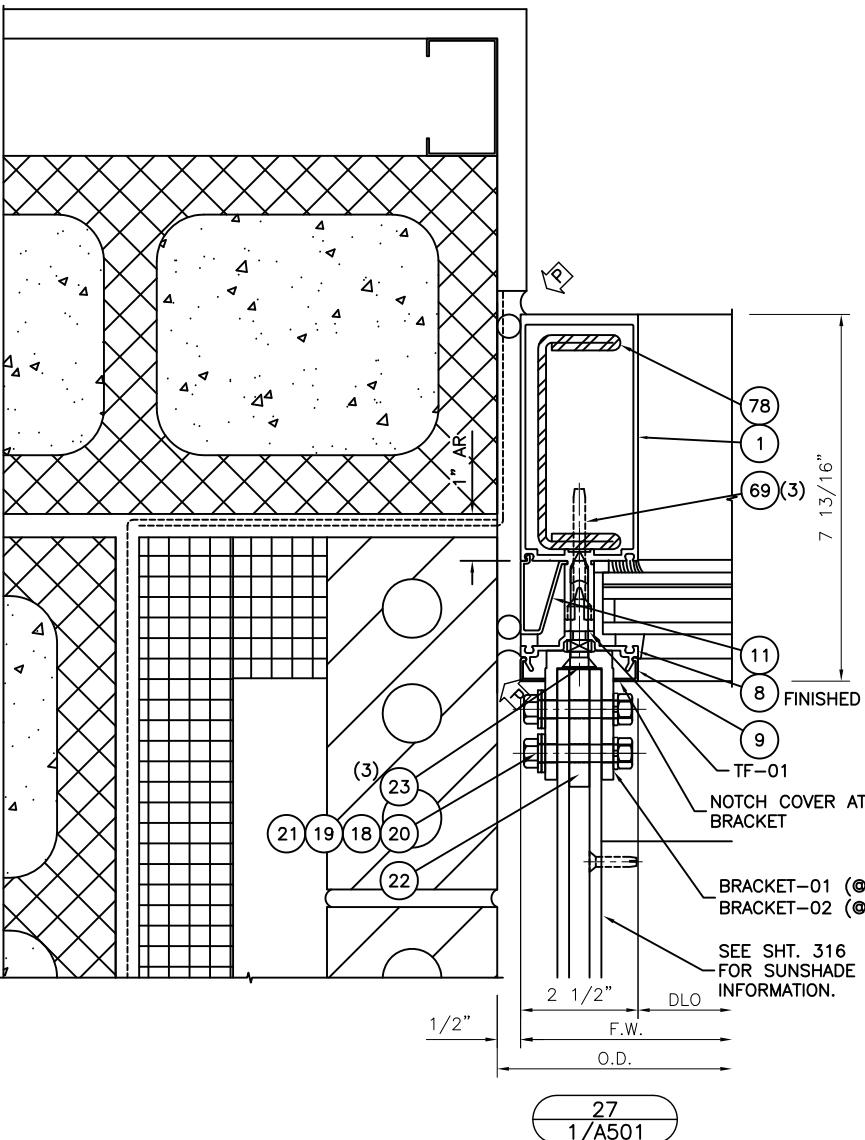

27
1/A501

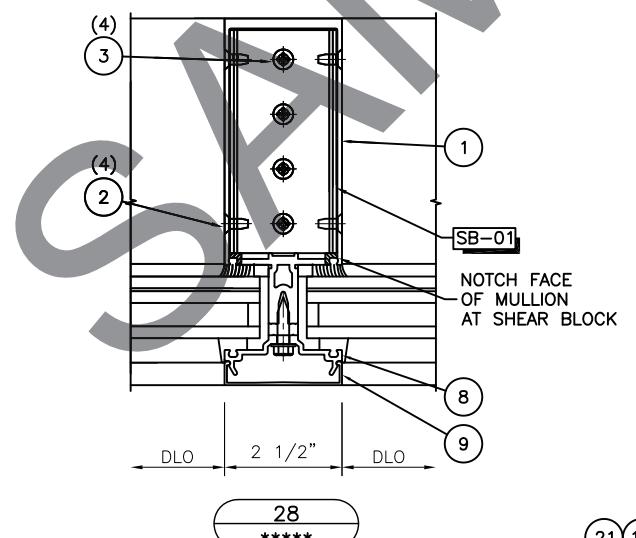

28 *****

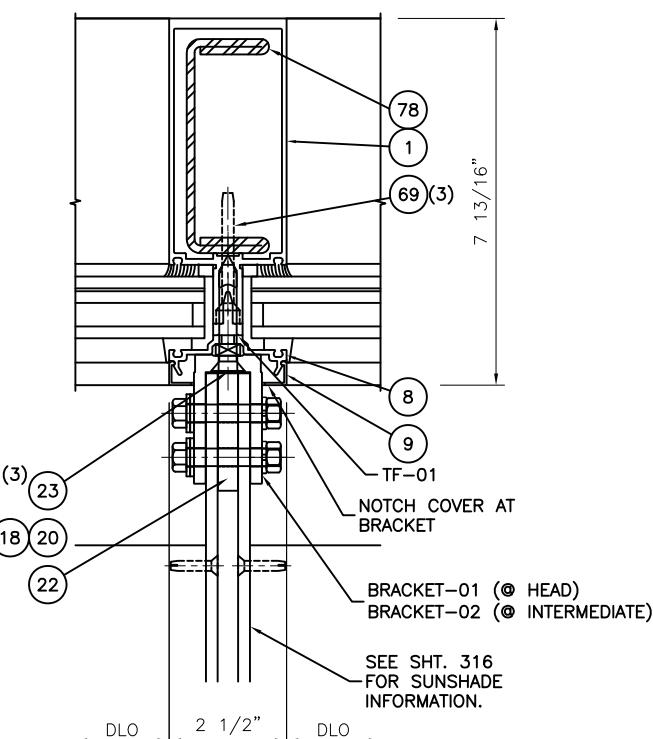

29 *****

17 OF 34

SHEET NO:
306

PARTS LIST

PENSACOLA GLASS CO.
3901 N. PALAFOX ST.

PENSACOLA, FL 32505


PHONE: 850.433.8348 FAX: 850.435.9029

ONE: 850.433.8348 FAX: 850.435.9029

S
-562-462
.COM

LL
S



1

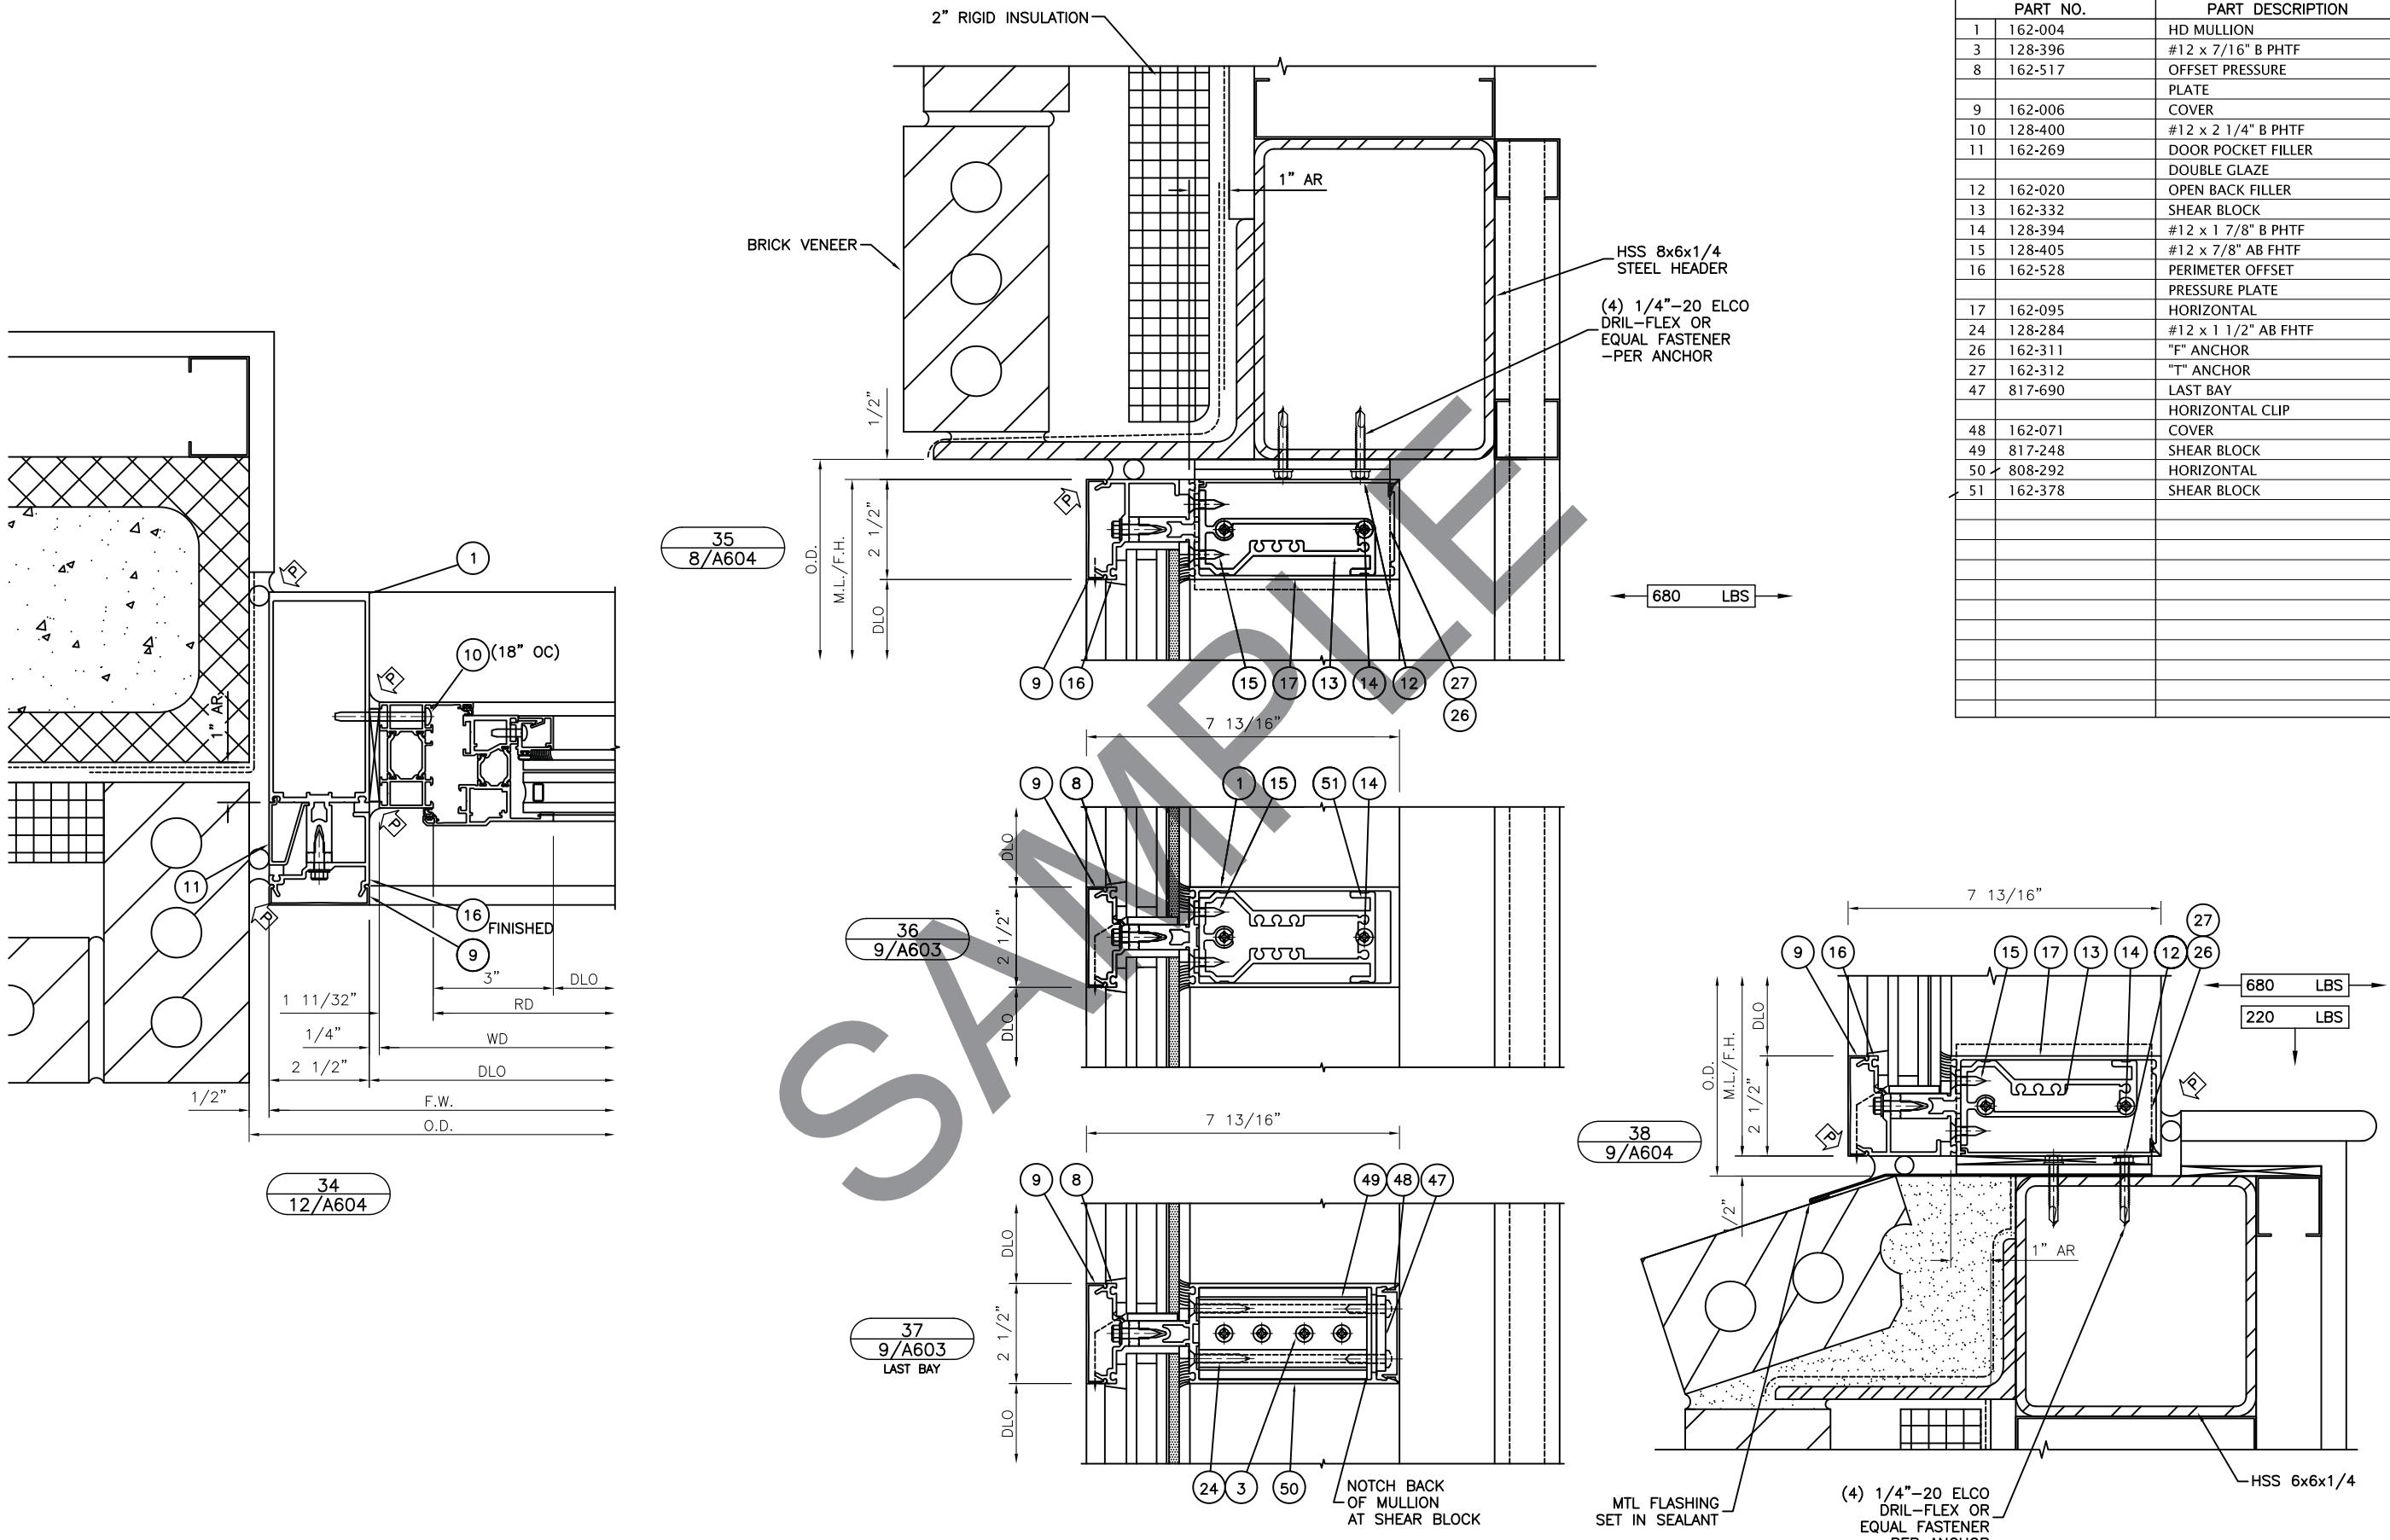

PARTS LIST

PART NO.	PART DESCRIPTION
1 162-004	HD MULLION
9 162-006	COVER
16 162-528	PERIMETER OFFSET PRESSURE PLATE
25 027-150	1" x 1" x 1/16" ALUM. ANGLE
29 027-078	GASKET
30 200-005	"350" LOCK/PIVOT STILE
31 575-052	FILLER
32 575-051	DOOR JAMB W/FIN

11-23-10
REV.# DATE

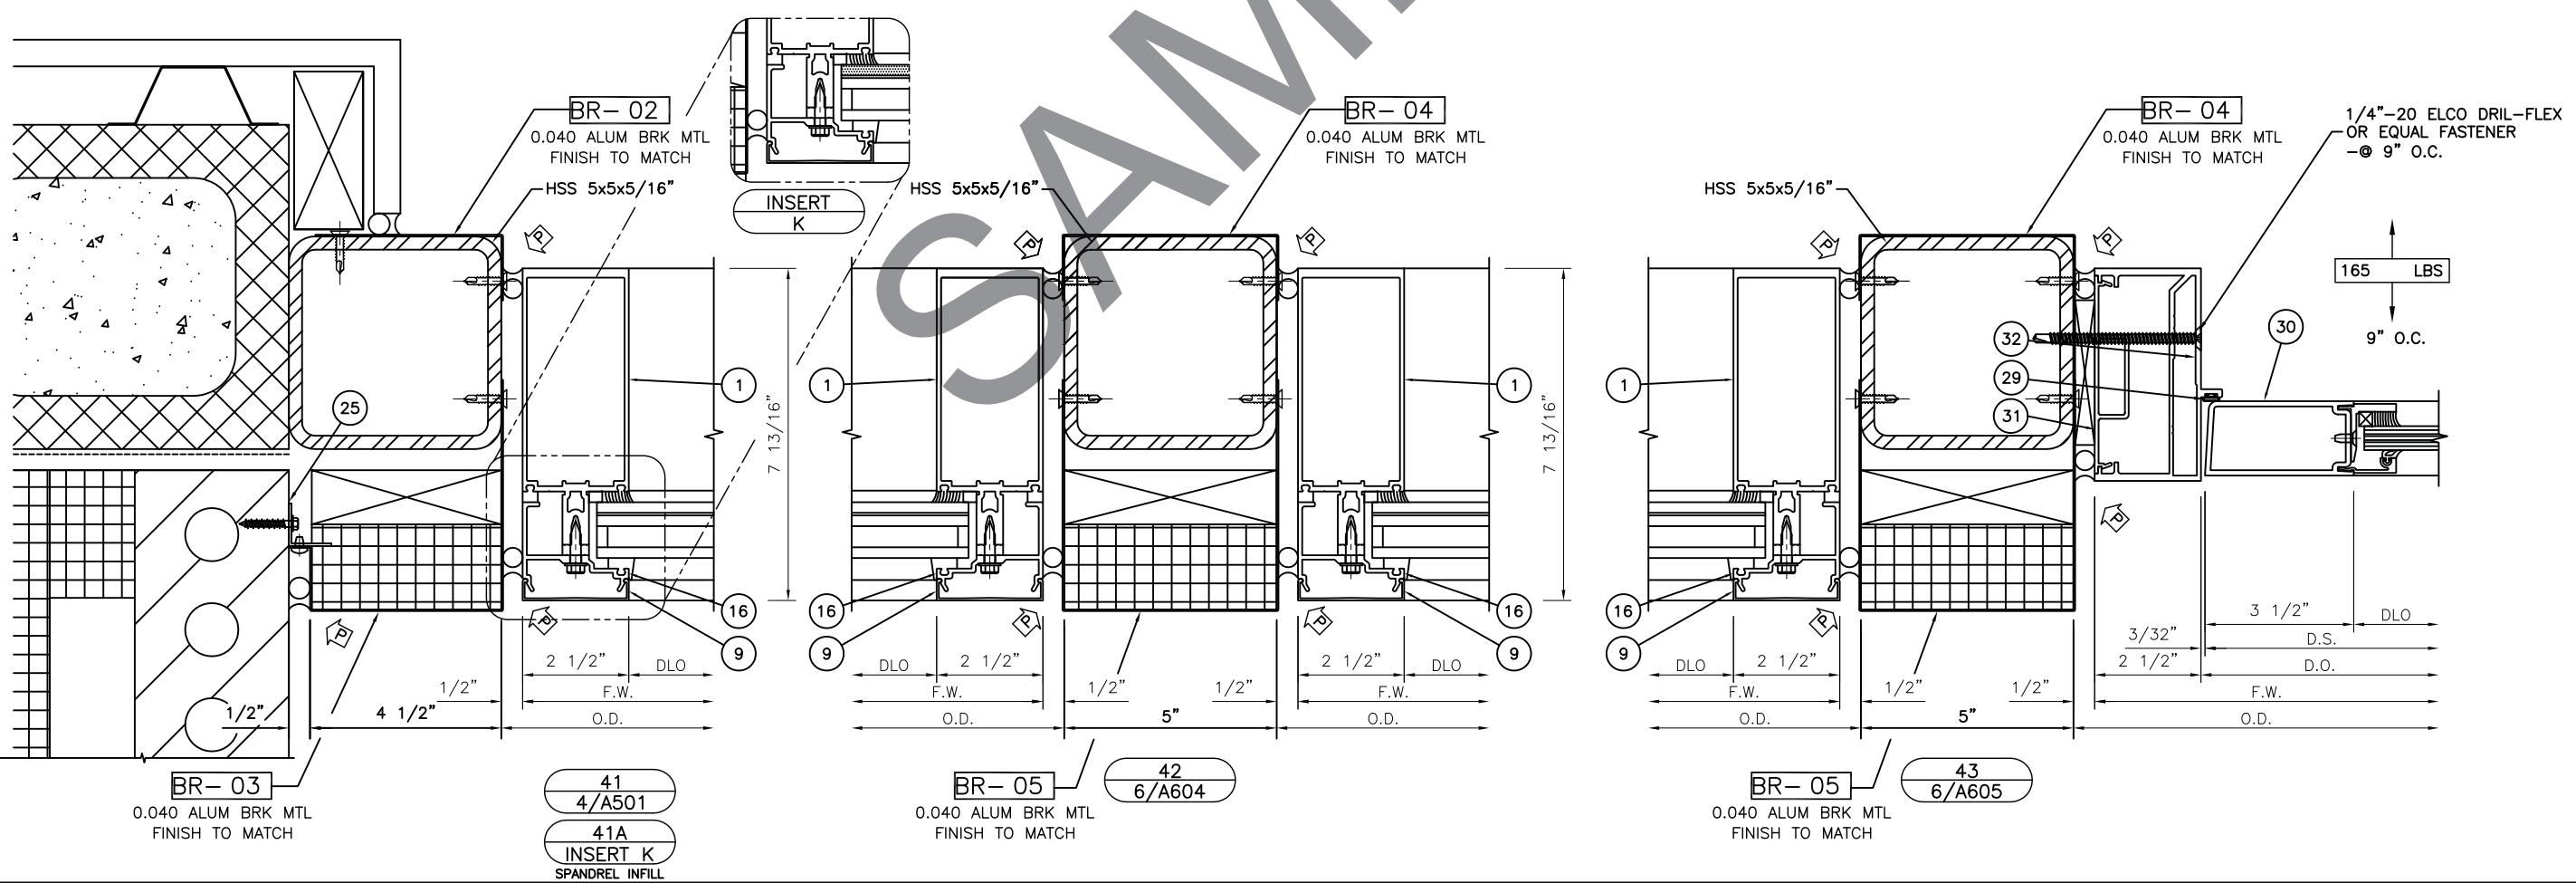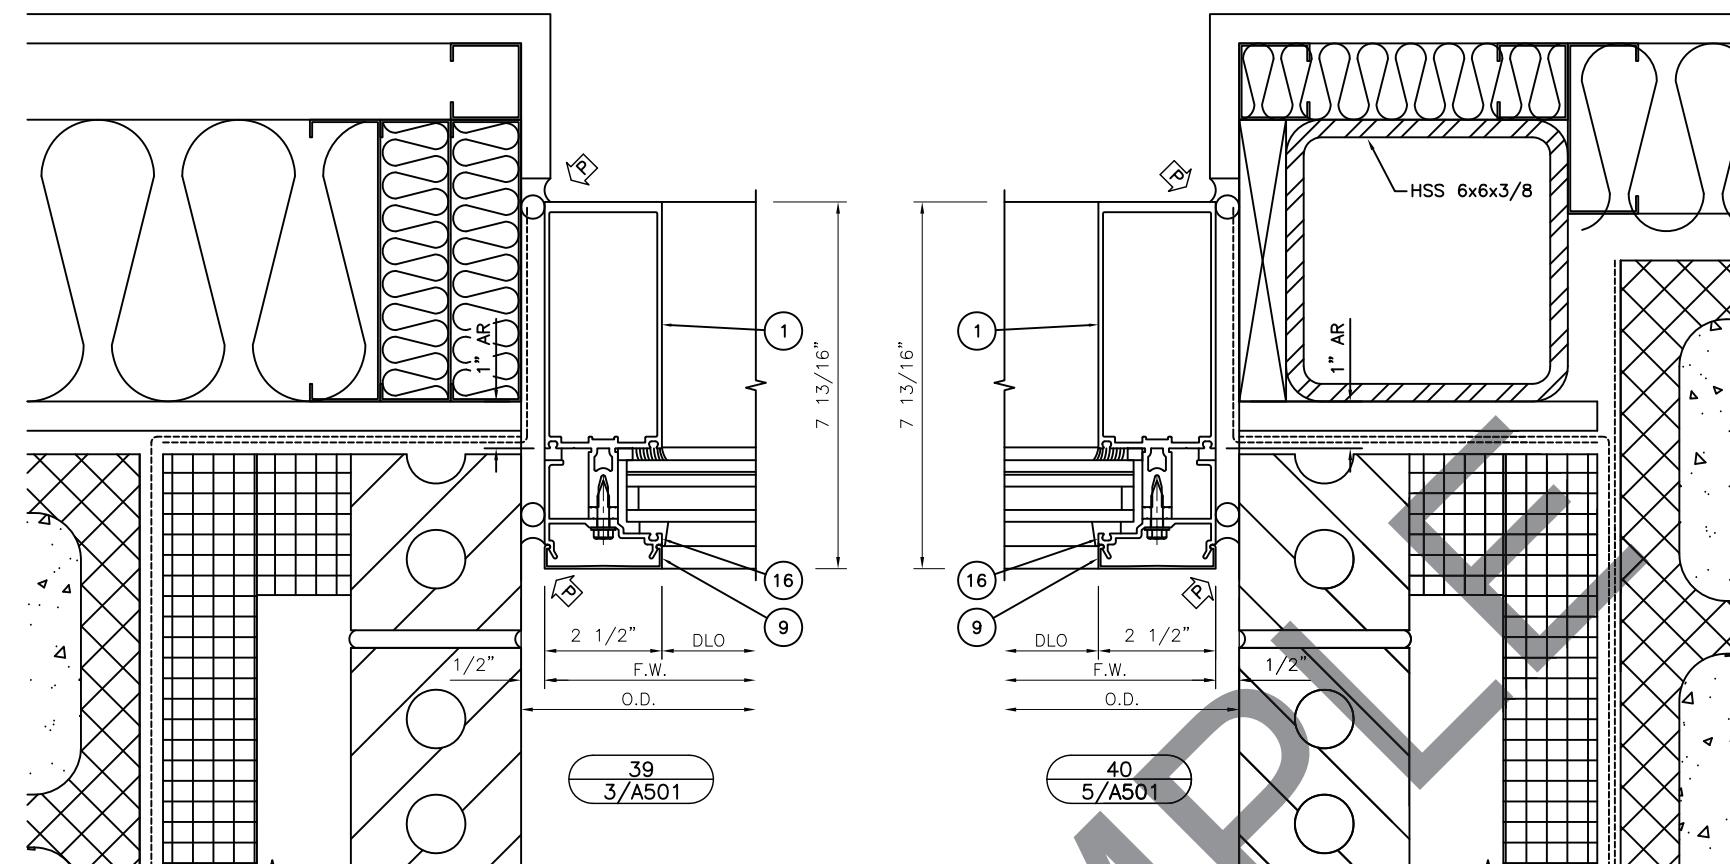

PENSACOLA GLASS CO.

3901 N. PALAFOX ST.
PENSACOLA, FL 32505

PHONE: 850-433-8348 FAX: 850-435-9029

20 OF 34

SHEET NO:
309




PART NO.	PART DESCRIPTION
1 162-004	HD MULLION
3 128-396	#12 x 7/16" B PHTF
8 162-517	OFFSET PRESSURE PLATE
9 162-006	COVER
10 128-400	#12 x 2 1/4" B PHTF
11 162-269	DOOR POCKET FILLER
12 162-020	DOUBLE GLAZE
13 162-332	OPEN BACK FILLER
14 128-394	SHEAR BLOCK
15 128-405	#12 x 1 7/8" B PHTF
16 162-528	#12 x 7/8" AB FHTF
17 162-095	PERIMETER OFFSET
24 128-284	PRESURE PLATE
26 162-311	HORIZONTAL
27 162-312	#12 x 1 1/2" AB FHTF
47 817-690	"F" ANCHOR
48 162-071	"T" ANCHOR
49 817-248	LAST BAY
50 808-292	HORIZONTAL CLIP
52 977-107	COVER
	SHEAR BLOCK
	HORIZONTAL
	#10 x 3/8" B PHST


PRINTS ISSUED FOR:
1ST APPROVAL -
DESCRIPTION:

PENSACOLA GLASS CO.
3901 N. PALAFOX ST.
PENSACOLA, FL 32505

PHONE: 850-433-8348 FAX: 850-435-9029

PARTS LIST

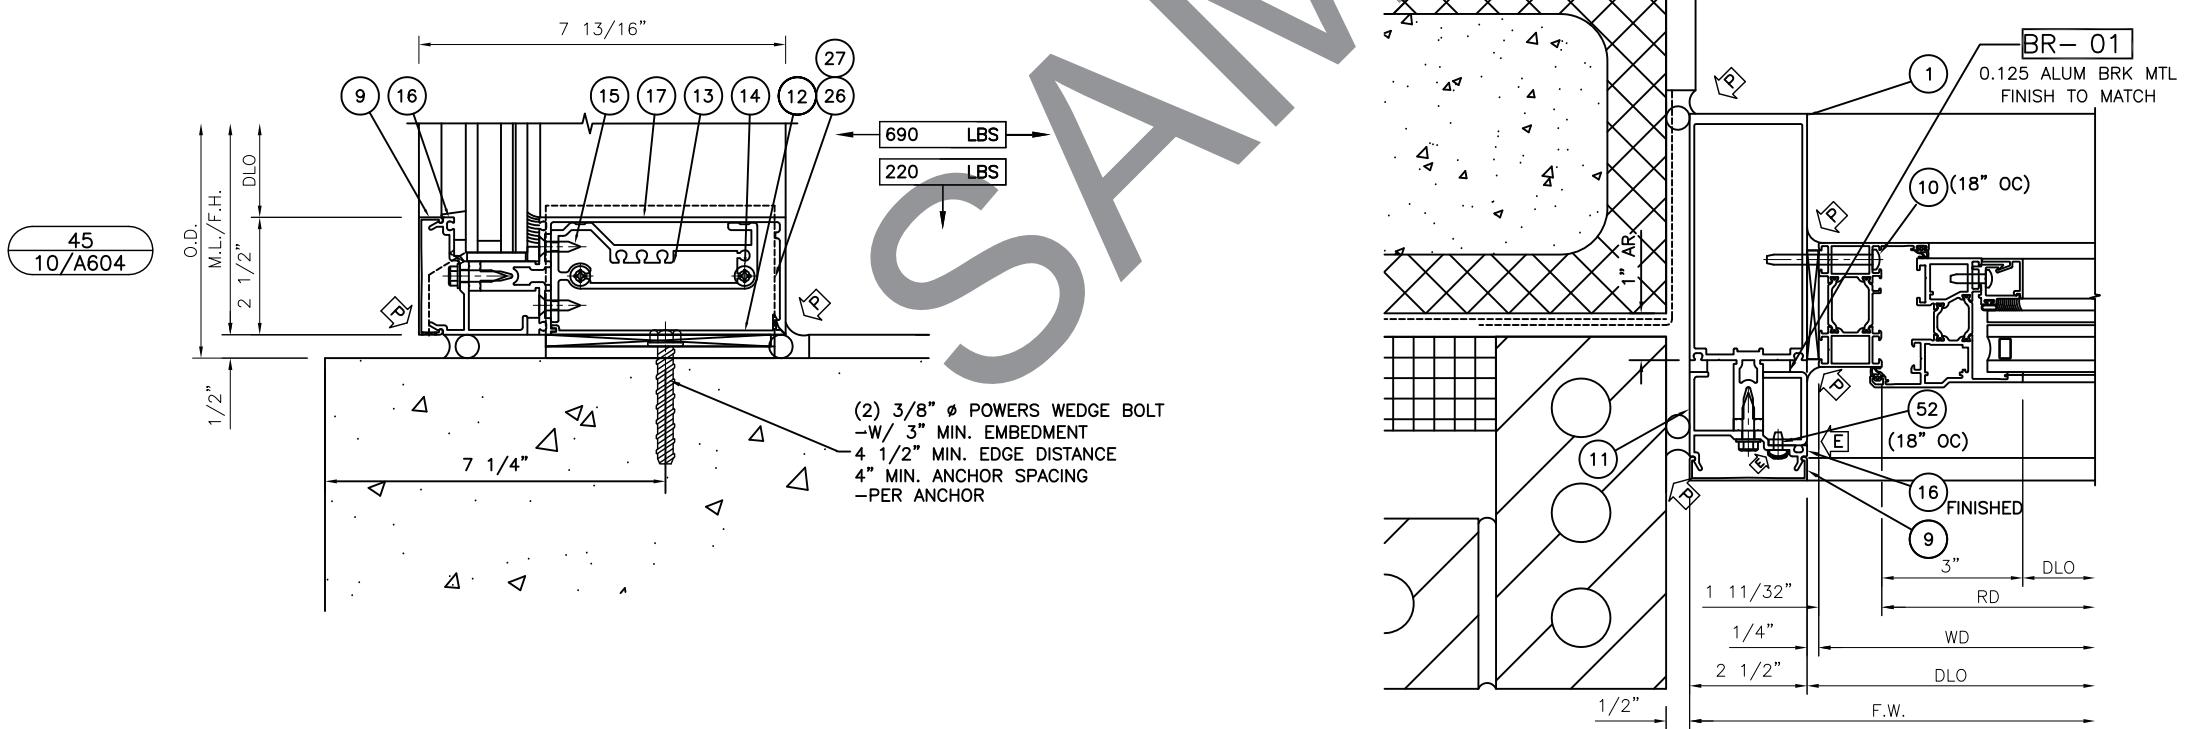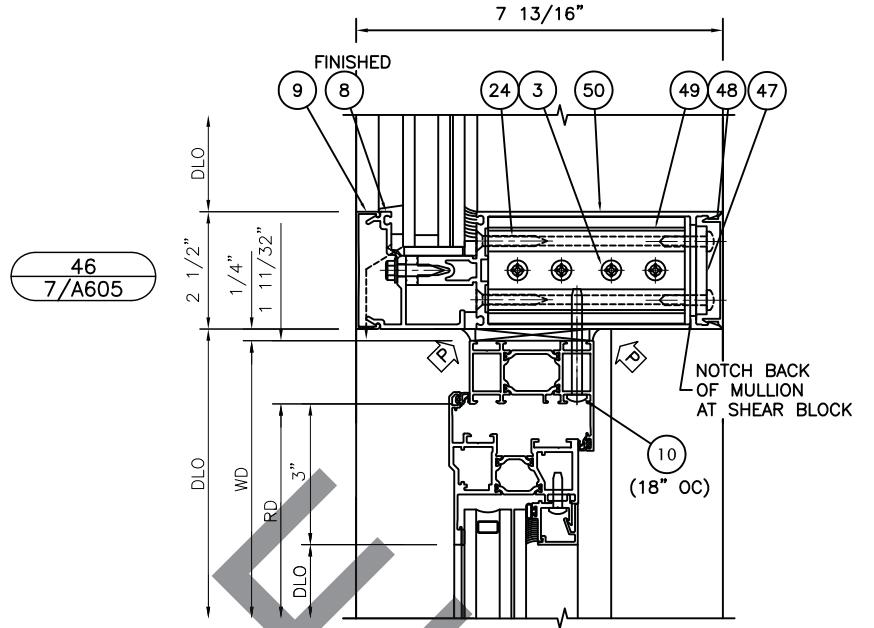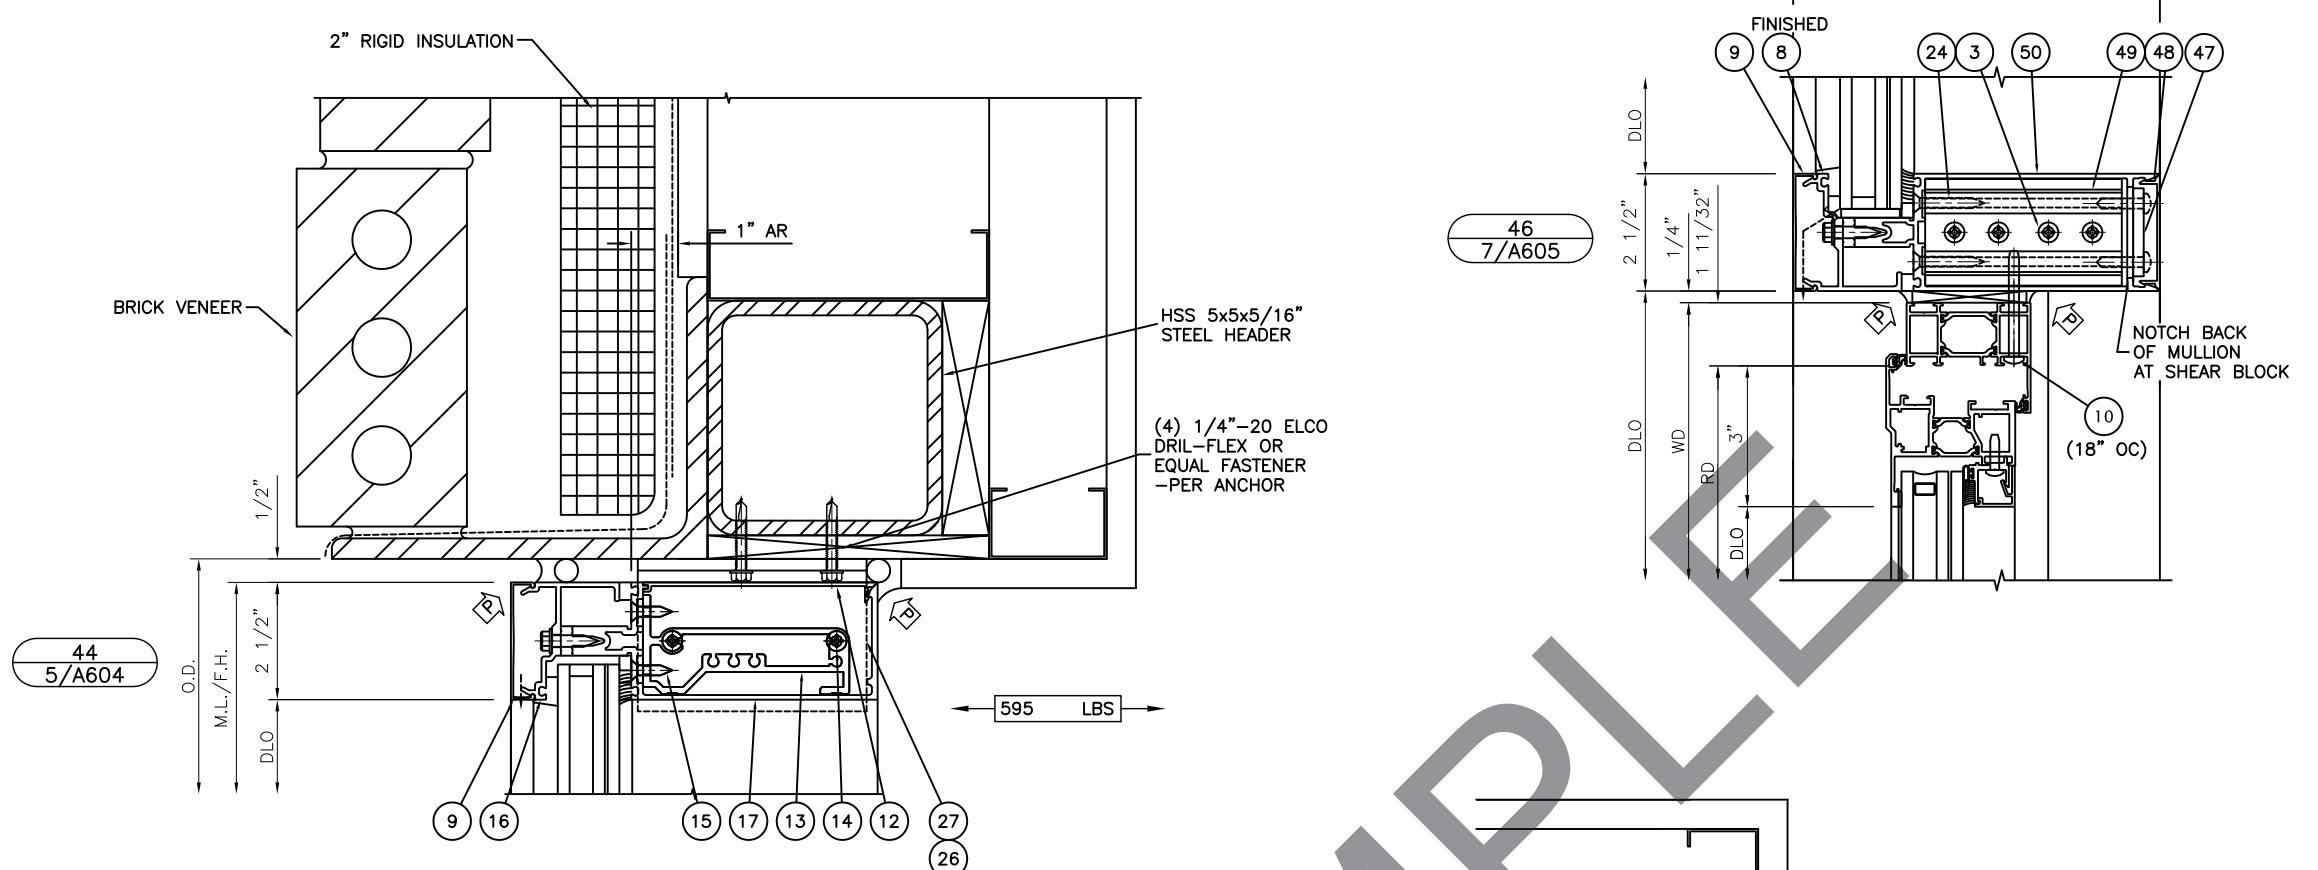

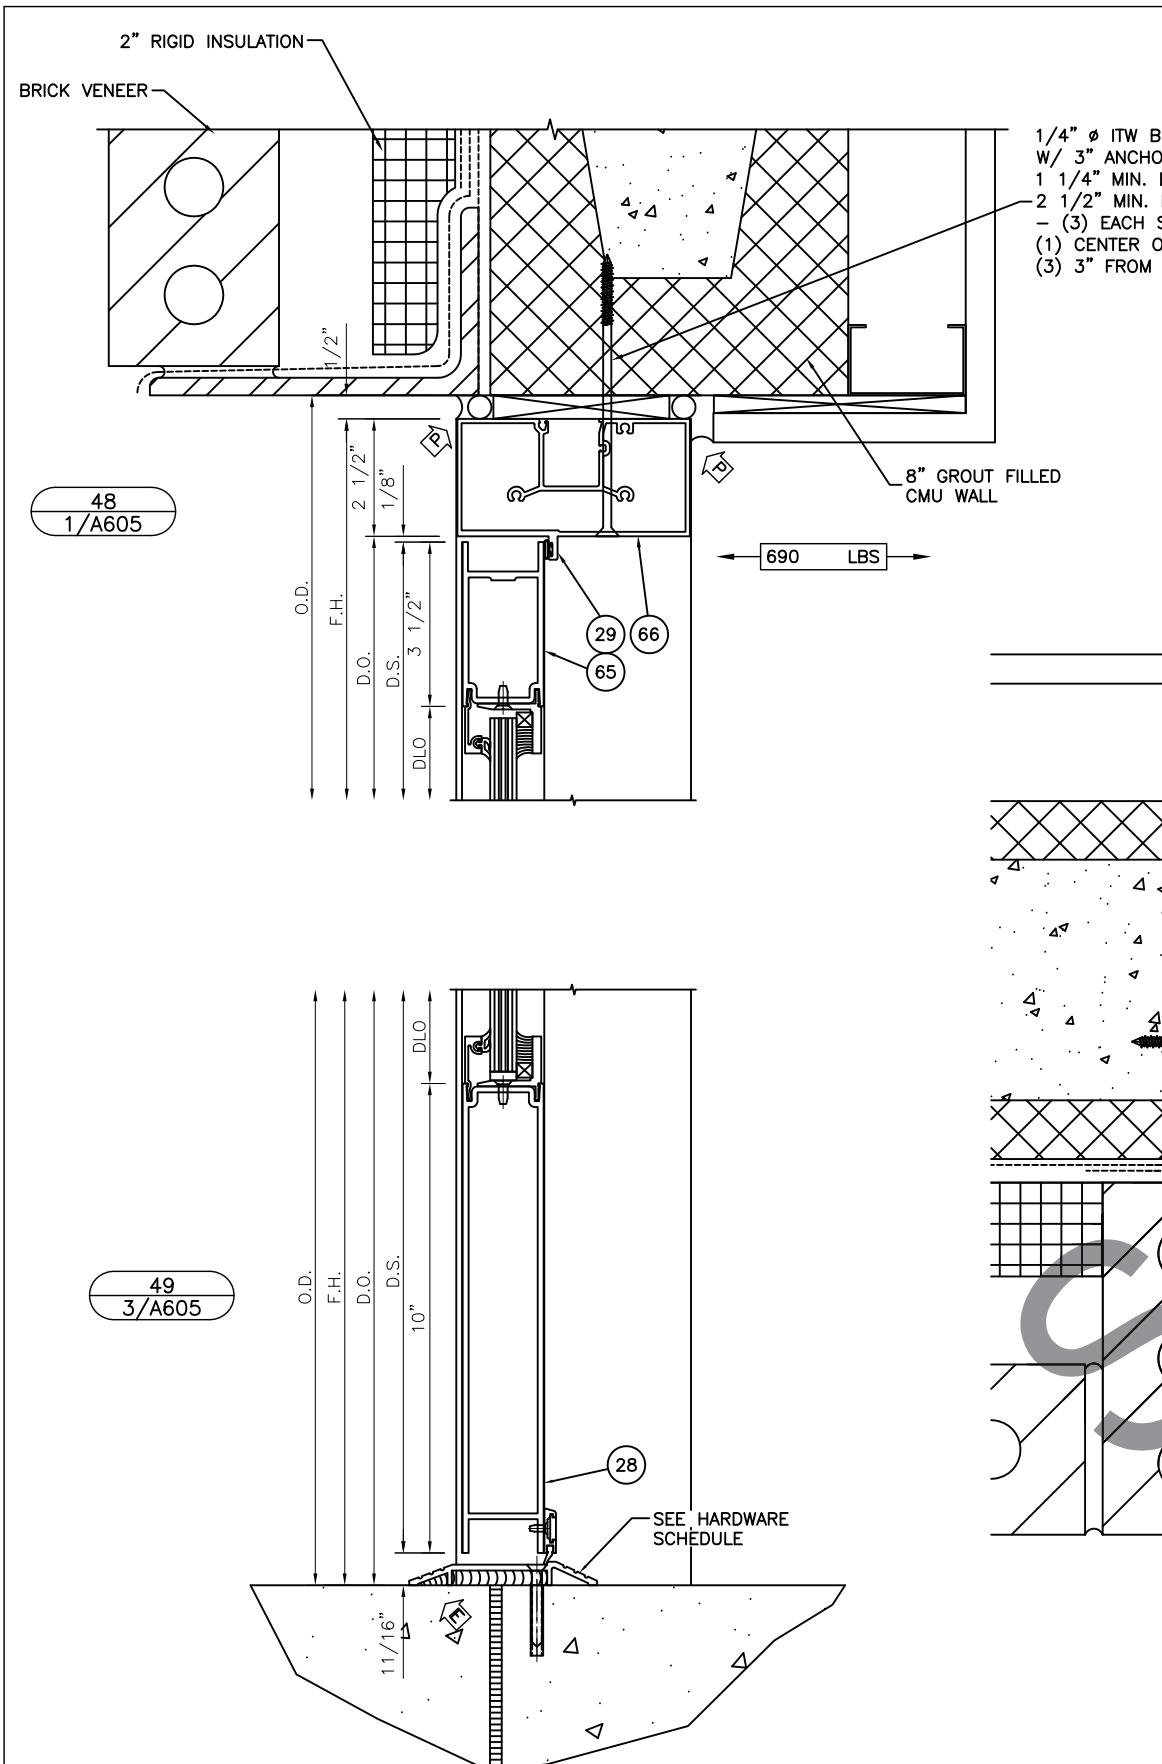

- 1 1/4" \varnothing ITW BUILDEX TAPCON
- W/ 3" ANCHOR SPACING;
- 1 1/4" MIN. EMBEDMENT
- 2 1/2" MIN. EDGE DISTANCE
- (3) EACH SIDE OF VERTICAL;
- (1) CENTER OF DLO;
- (3) 3" FROM JAMB.

LED

1

1

1

PARTS LIST

PENSACOLA GLASS CO.
3901 N. PALAFOX ST.

PENSACOLA, FL 32505

PHONE: 850.433.8348 FAX: 850.435.9029

22 OF 34

SHEET NO:

311

PARTS LIST

PART NO.	PART DESCRIPTION
1 162-004	HD MULLION
9 162-006	COVER
11 162-269	DOOR POCKET FILLER
12 162-020	DOUBLE GLAZE
13 162-332	OPEN BACK FILLER
14 128-394	SHEAR BLOCK
15 128-405	#12 x 1 7/8" B FHTF
16 162-528	#12 x 7/8" AB FHTF
	PERIMETER OFFSET
	PRESSURE PLATE
17 162-095	HORIZONTAL
26 162-311	"F" ANCHOR
27 162-312	"T" ANCHOR
29 027-078	GASKET
30 200-005	"350" LOCK/PIVOT STILE
33 128-910	#10 x 1/2" B FHTF
34 162-320	SHEAR BLOCK
62 200-496	ADJUSTABLE ASTRAGAL
63 200-006	"350" ACTIVE STILE
64 200-007	"350" INACTIVE STILE
65 200-023	"350" STANDARD 3 1/2"
	TOP DOOR RAIL
66 575-023	ONE PC.TRANSOM W/FIN
67 163-036	DOOR JAMB SUBFRAME
68 450-520	DOOR STOP ASSEMBLY

1ST APPROVAL
PRINTS ISSUED FOR:
DESCRIPTION:

PENSACOLA GLASS CO.






3901 N. PALAFOX ST.

PENSACOLA, FL 32505

PHONE: 850-433-8348 FAX: 850-435-9029






23 OF 34

SHEET NO:
312

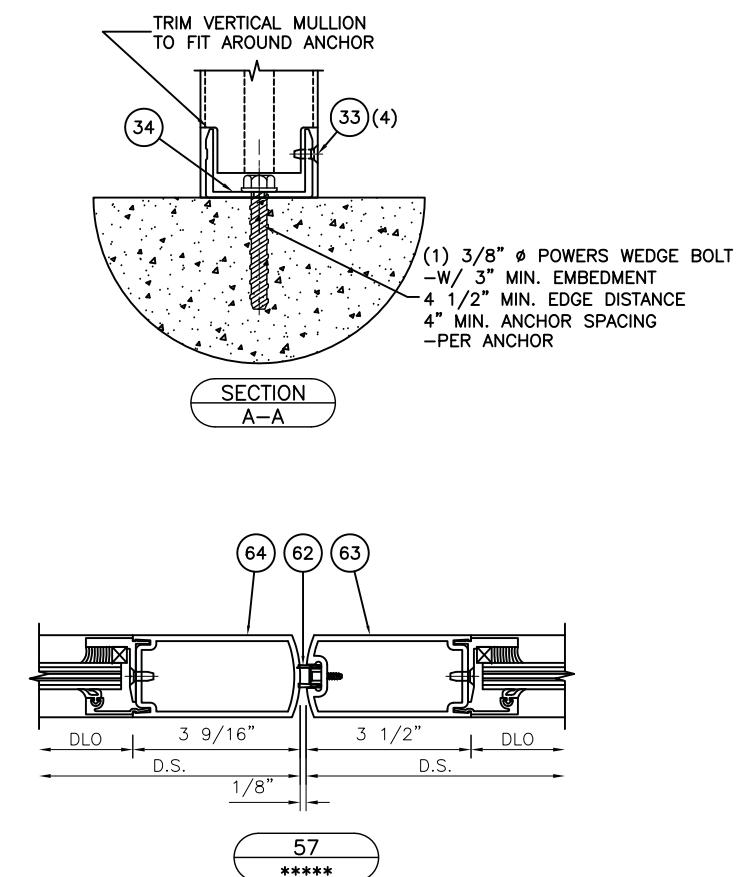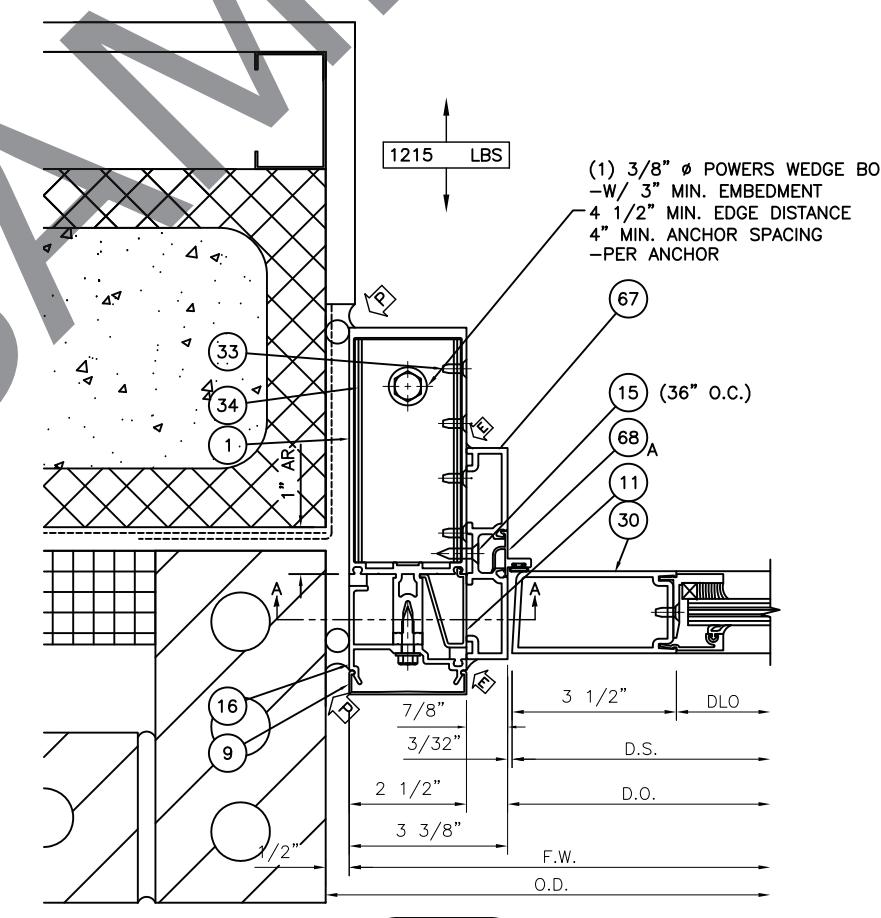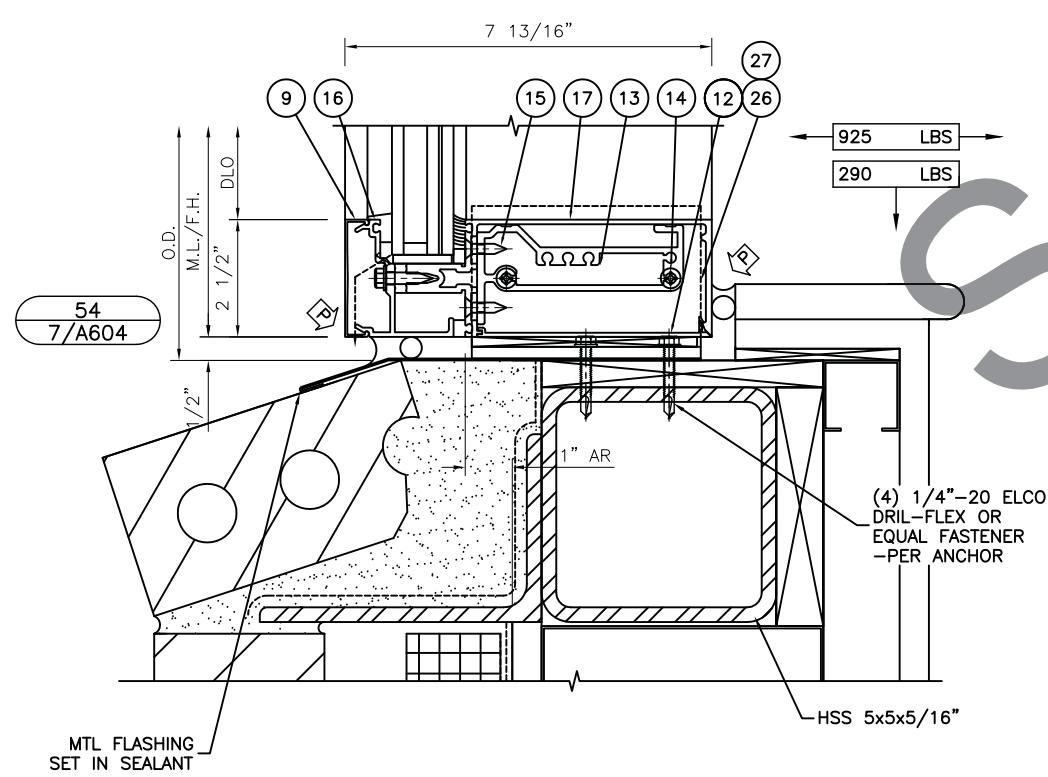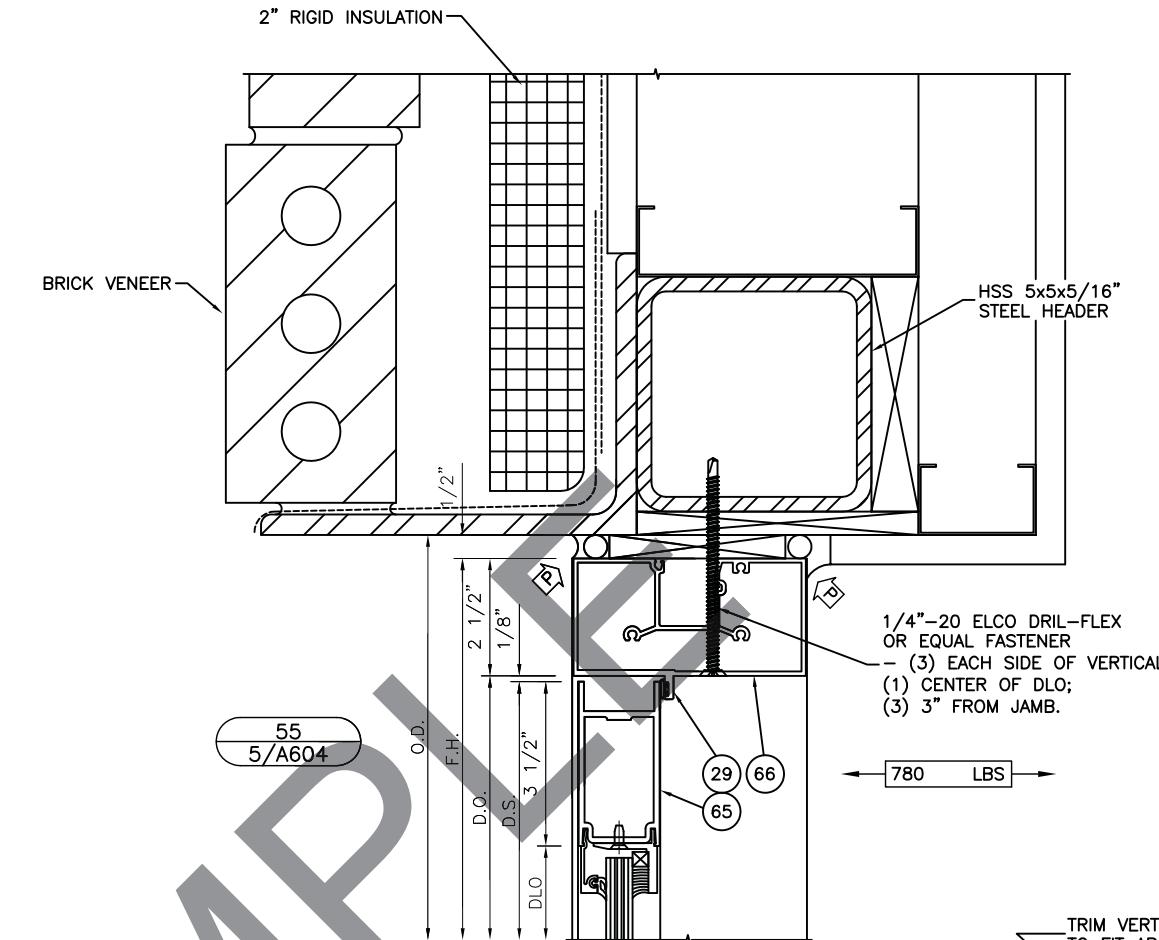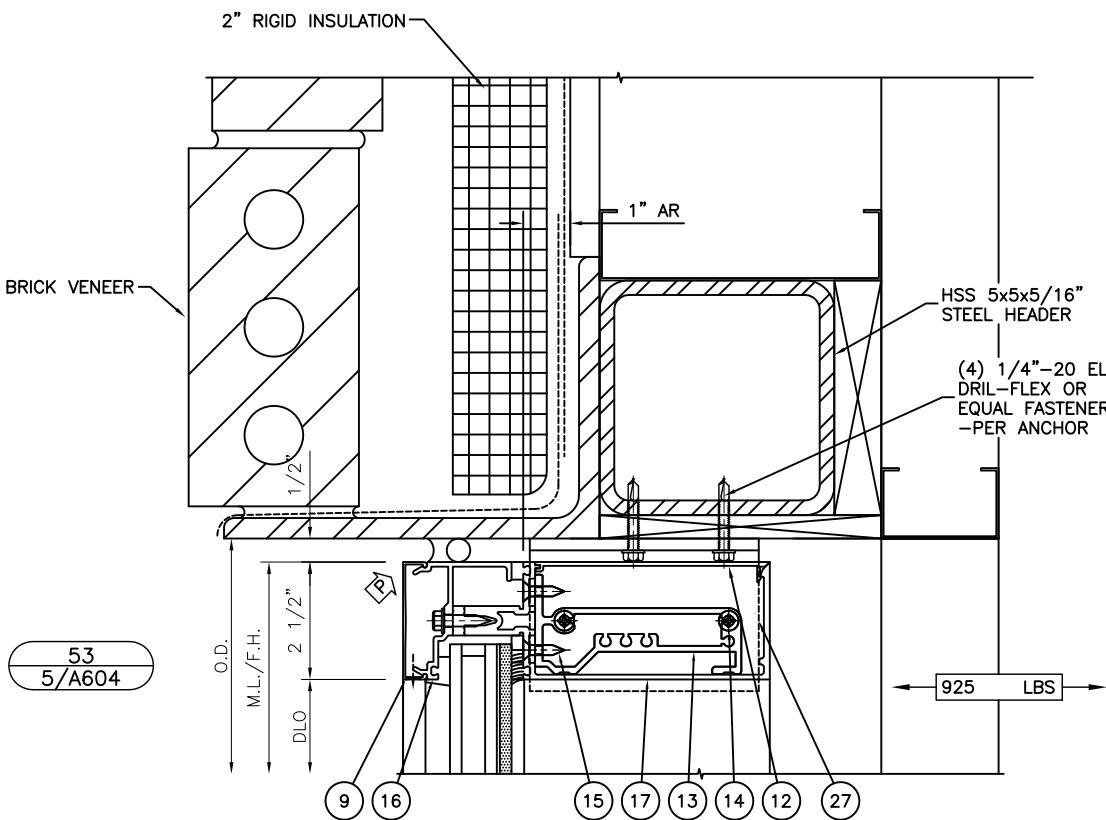

PARTS LIST

PART NO.	PART DESCRIPTION
1 162-004	HD MULLION
3 128-396	#12 x 7/16" B PHTF
8 162-517	OFFSET PRESSURE PLATE
9 162-006	COVER
12 162-020	OPEN BACK FILLER
13 162-332	SHEAR BLOCK
14 128-394	#12 x 1 7/8" B PHTF
15 128-405	#12 x 7/8" AB FHTF
16 162-528	PERIMETER OFFSET PRESSURE PLATE
17 162-095	HORIZONTAL
26 162-311	"F" ANCHOR
27 162-312	"T" ANCHOR
28 200-038	STANDARD 10"
33 128-910	BOTTOM DOOR RAIL
51 162-378	#10 x 1/2" B FHTF
65 200-023	SHEAR BLOCK
69 028-692	"350" STANDARD 3 1/2"
70 162-383	TOP DOOR RAIL
71 450-506	1/4-20 x 2 1/2" D FHMS
72 450-502	S/A T-BAR/HEADER CLIP PACKAGE
	S/A T-BAR/HEADER WITH 27-078 WEATHERING
	PRINTS ISSUED FOR:
	DESCRIPTION:

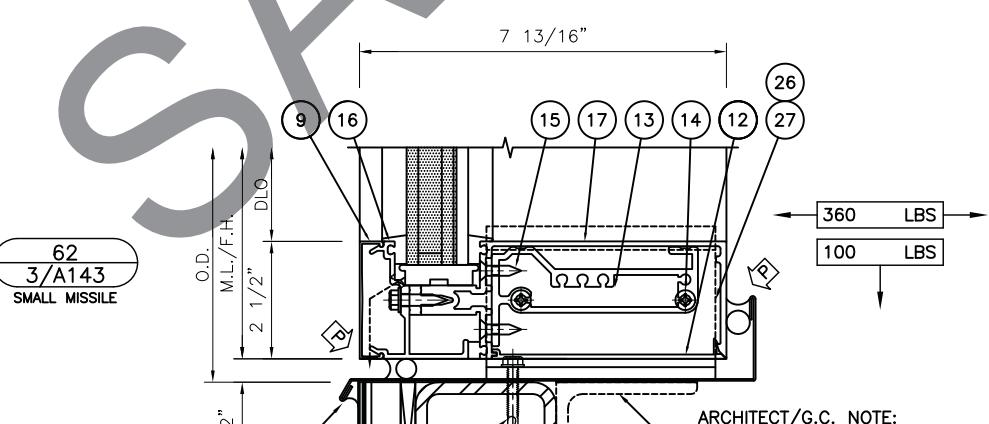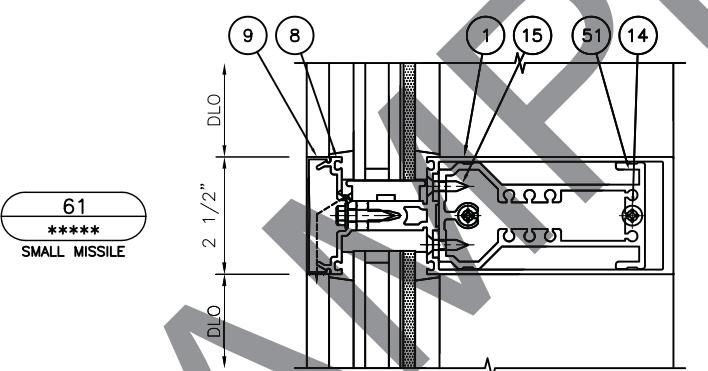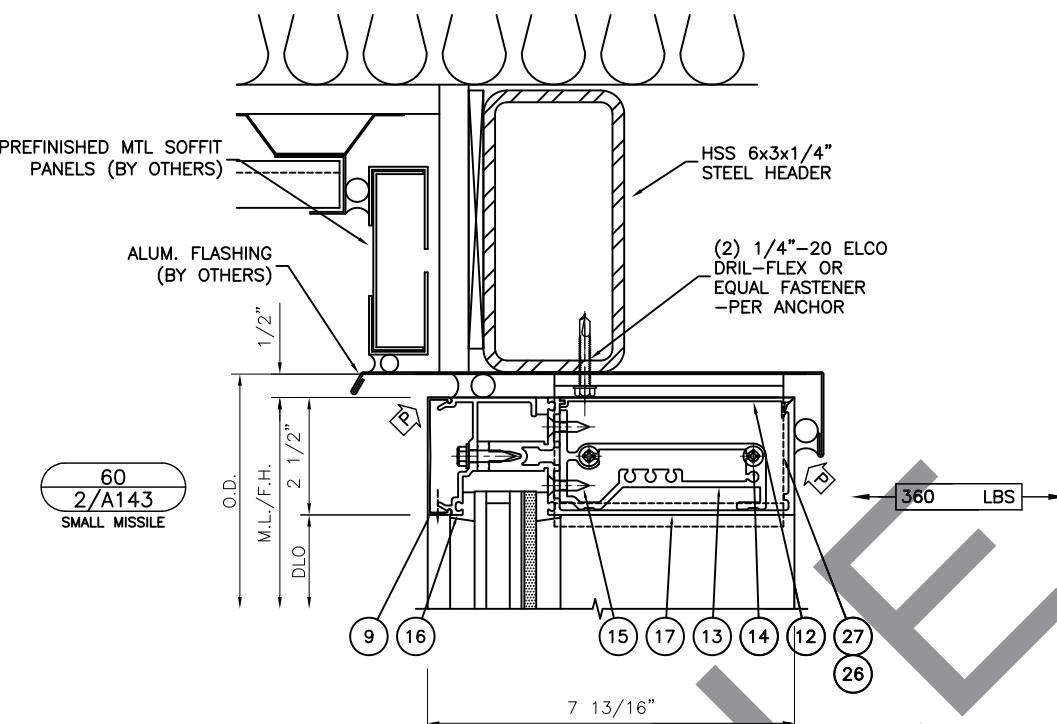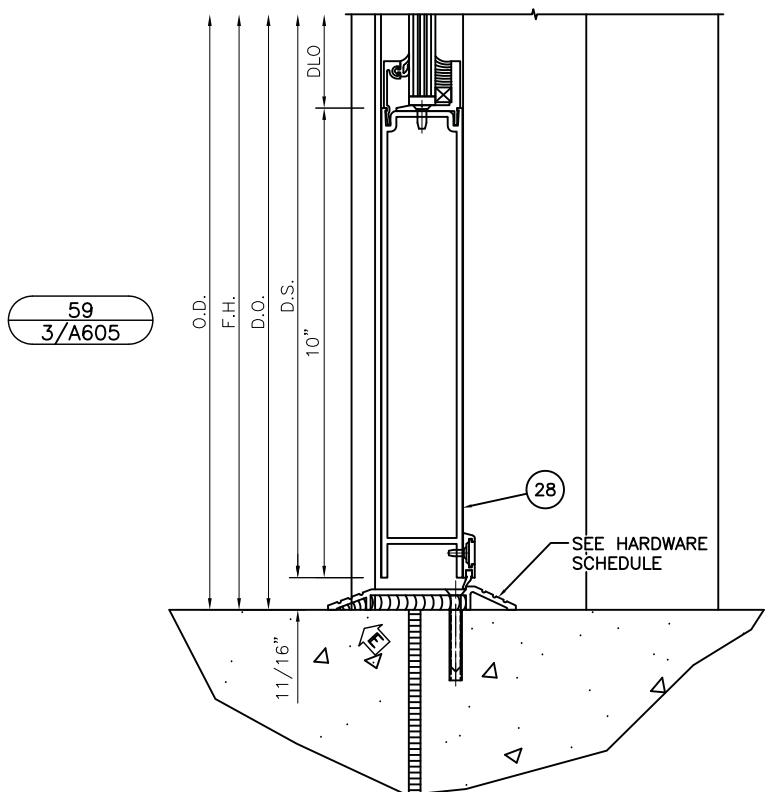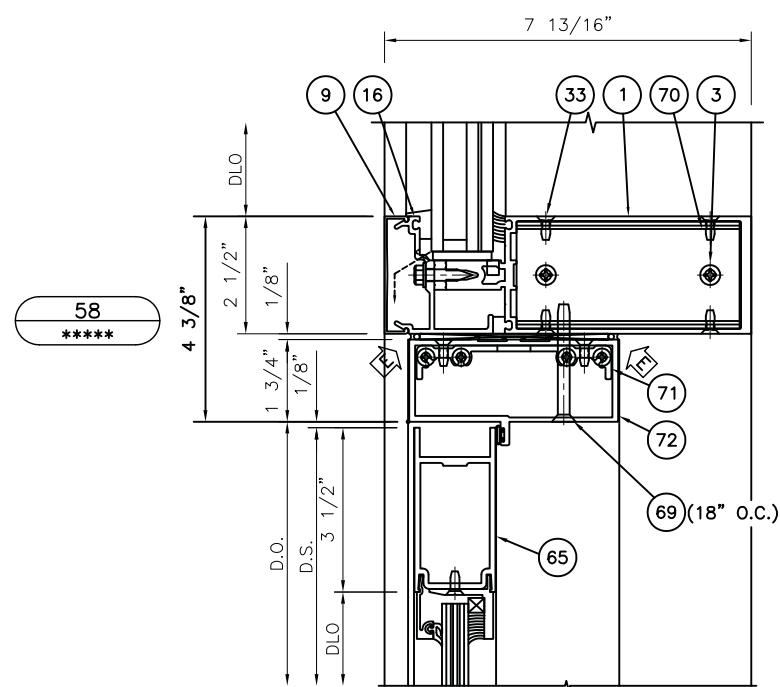


ONE PIECE ALUMINUM SILL PAN FLASHING W/ DAMMED ENDS (BY OTHERS)

(2) 1/4"-20 ELCO DRIL-FLEX OR EQUAL FASTENER -PER ANCHOR

HSS 3x3x1/4" STEEL HEADER

ARCHITECT/G.C. NOTE: ADDITIONAL SUPPORT IS REQUIRED FOR DEAD LOAD OF FRAMING.

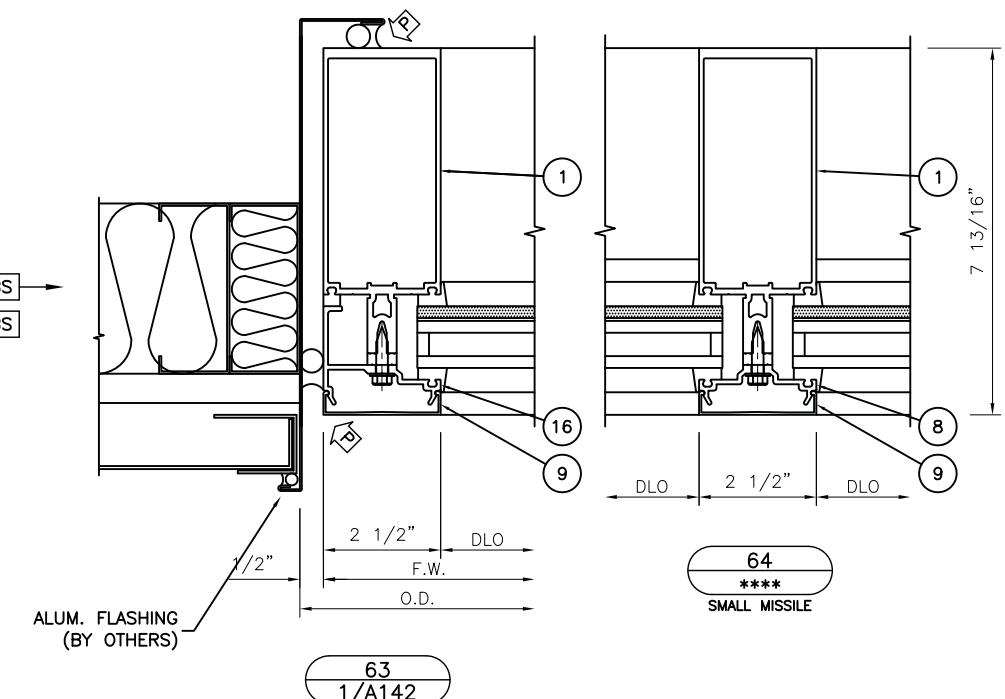


PENSACOLA GLASS CO.


3901 N. PALAFOX ST.
PENSACOLA, FL 32505

PHONE: 850-433-3348 FAX: 850-435-9029

24 OF 34

SHEET NO:
313

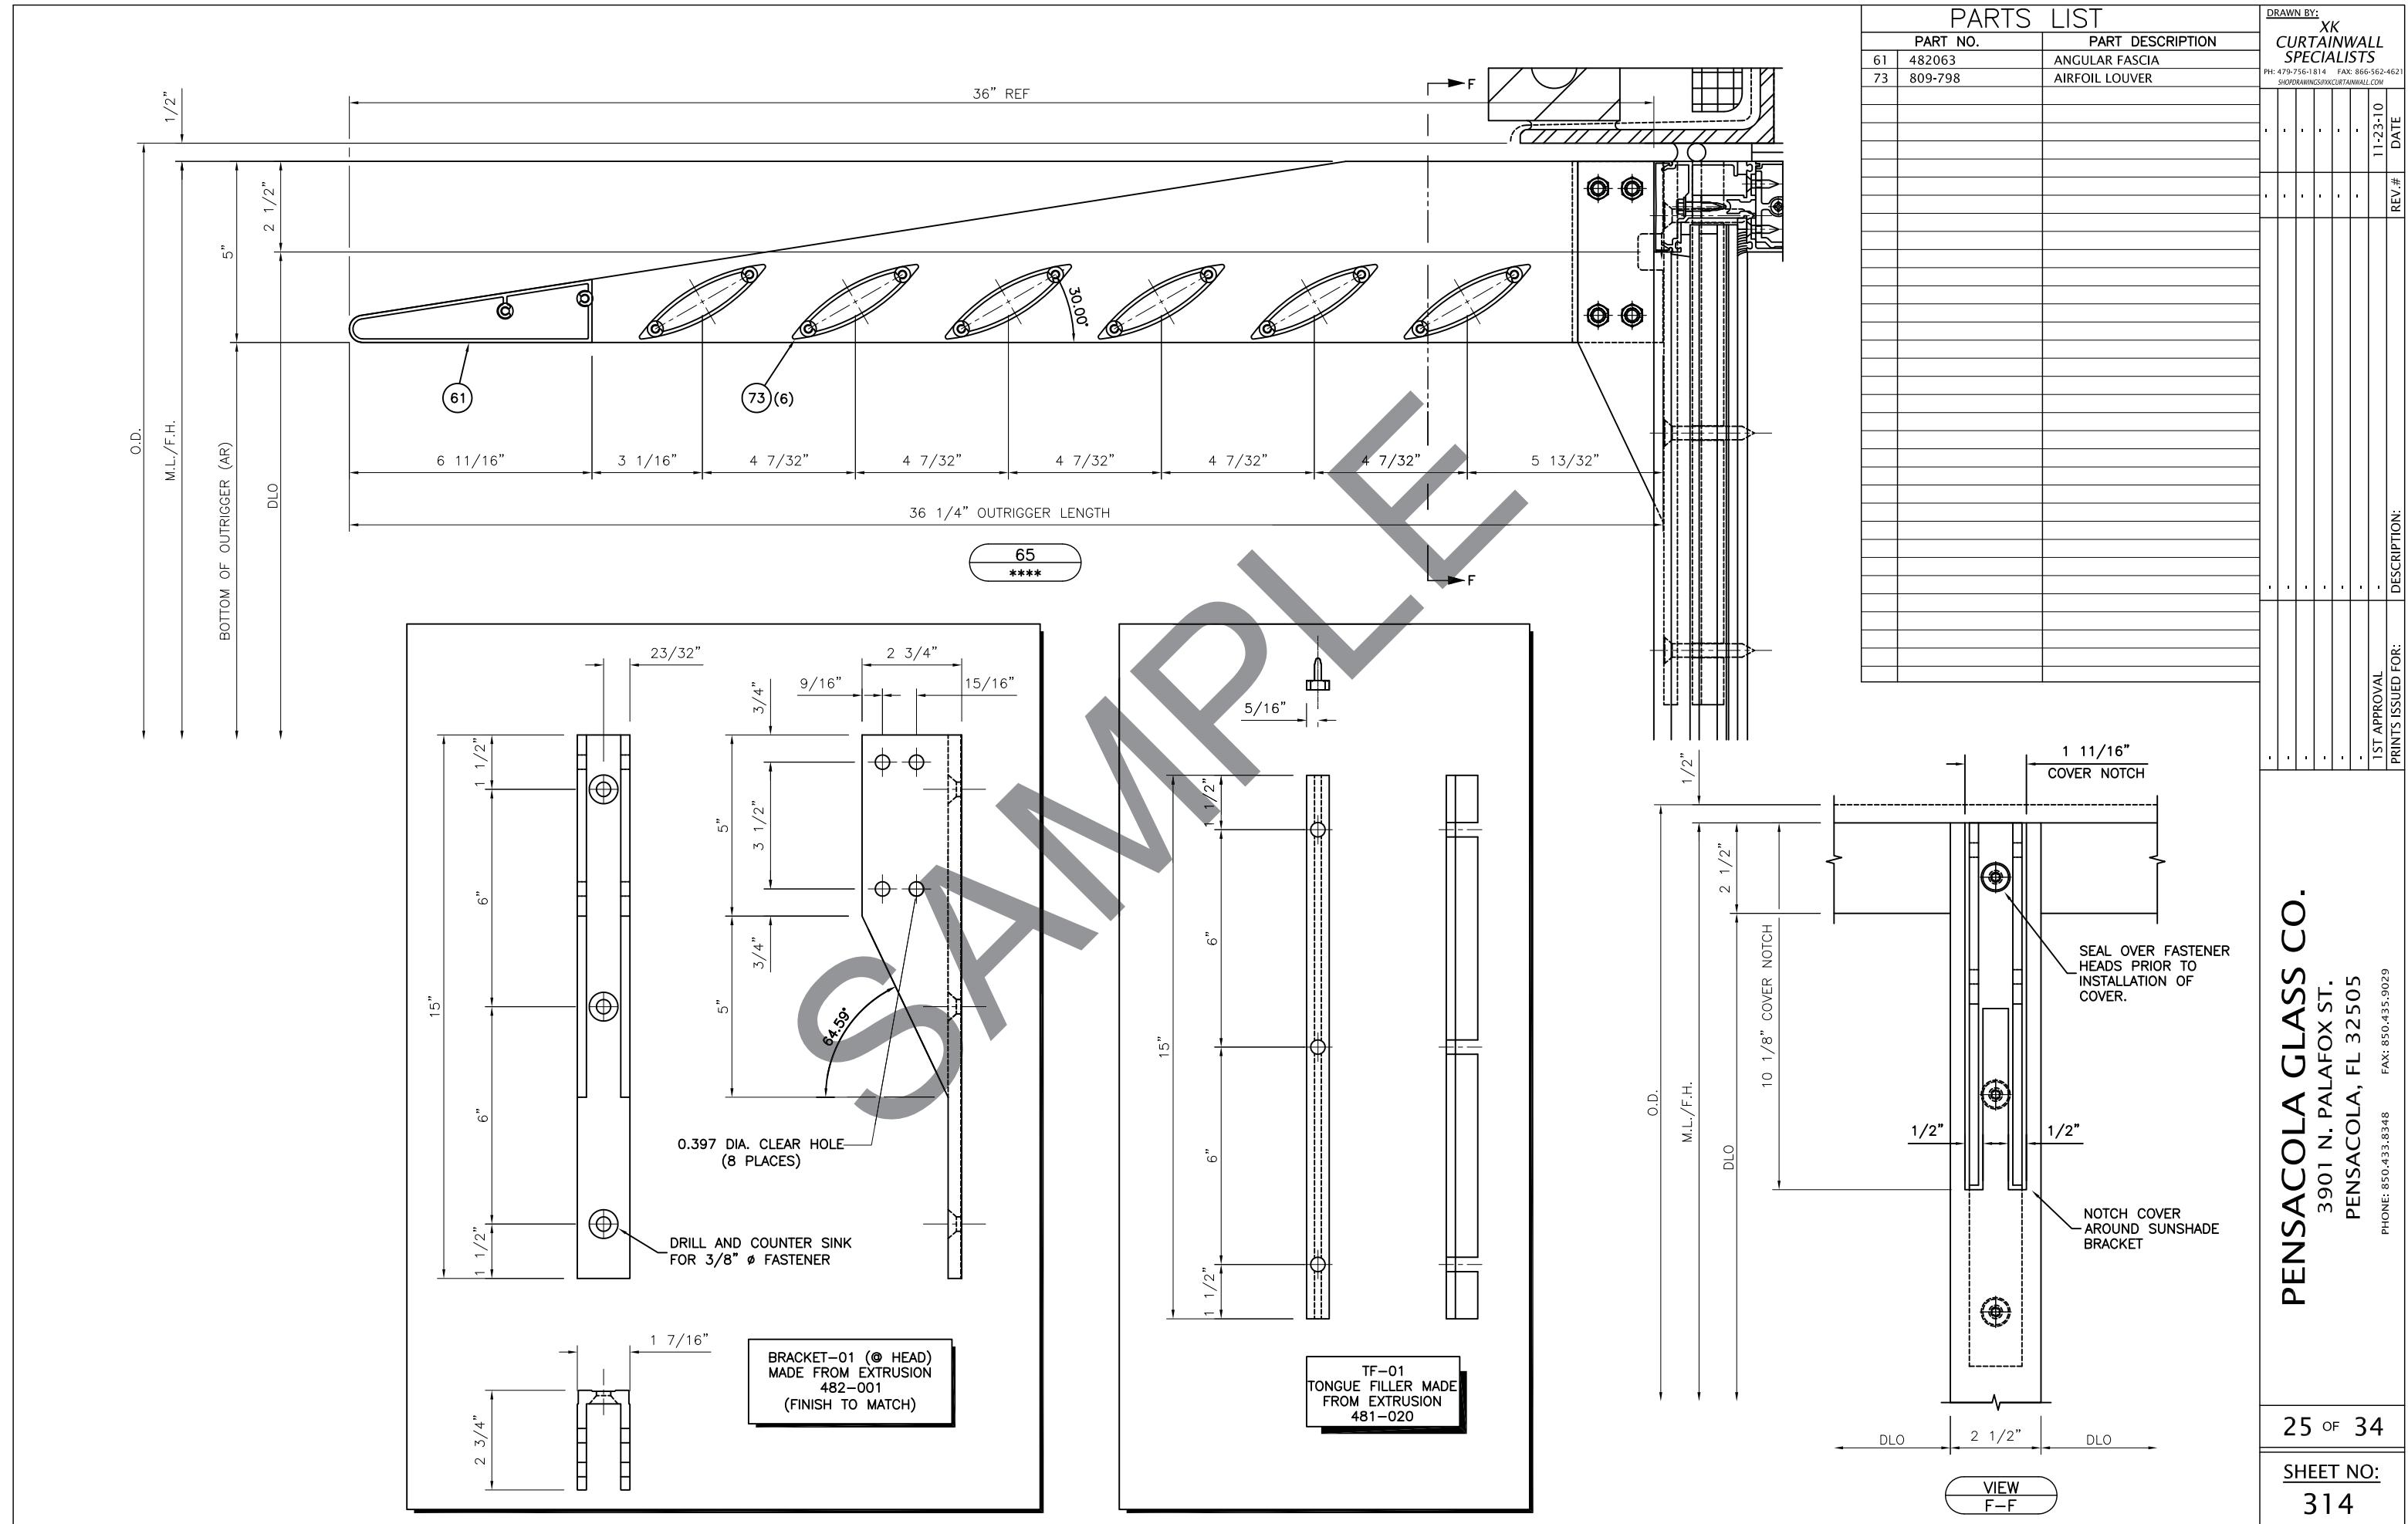

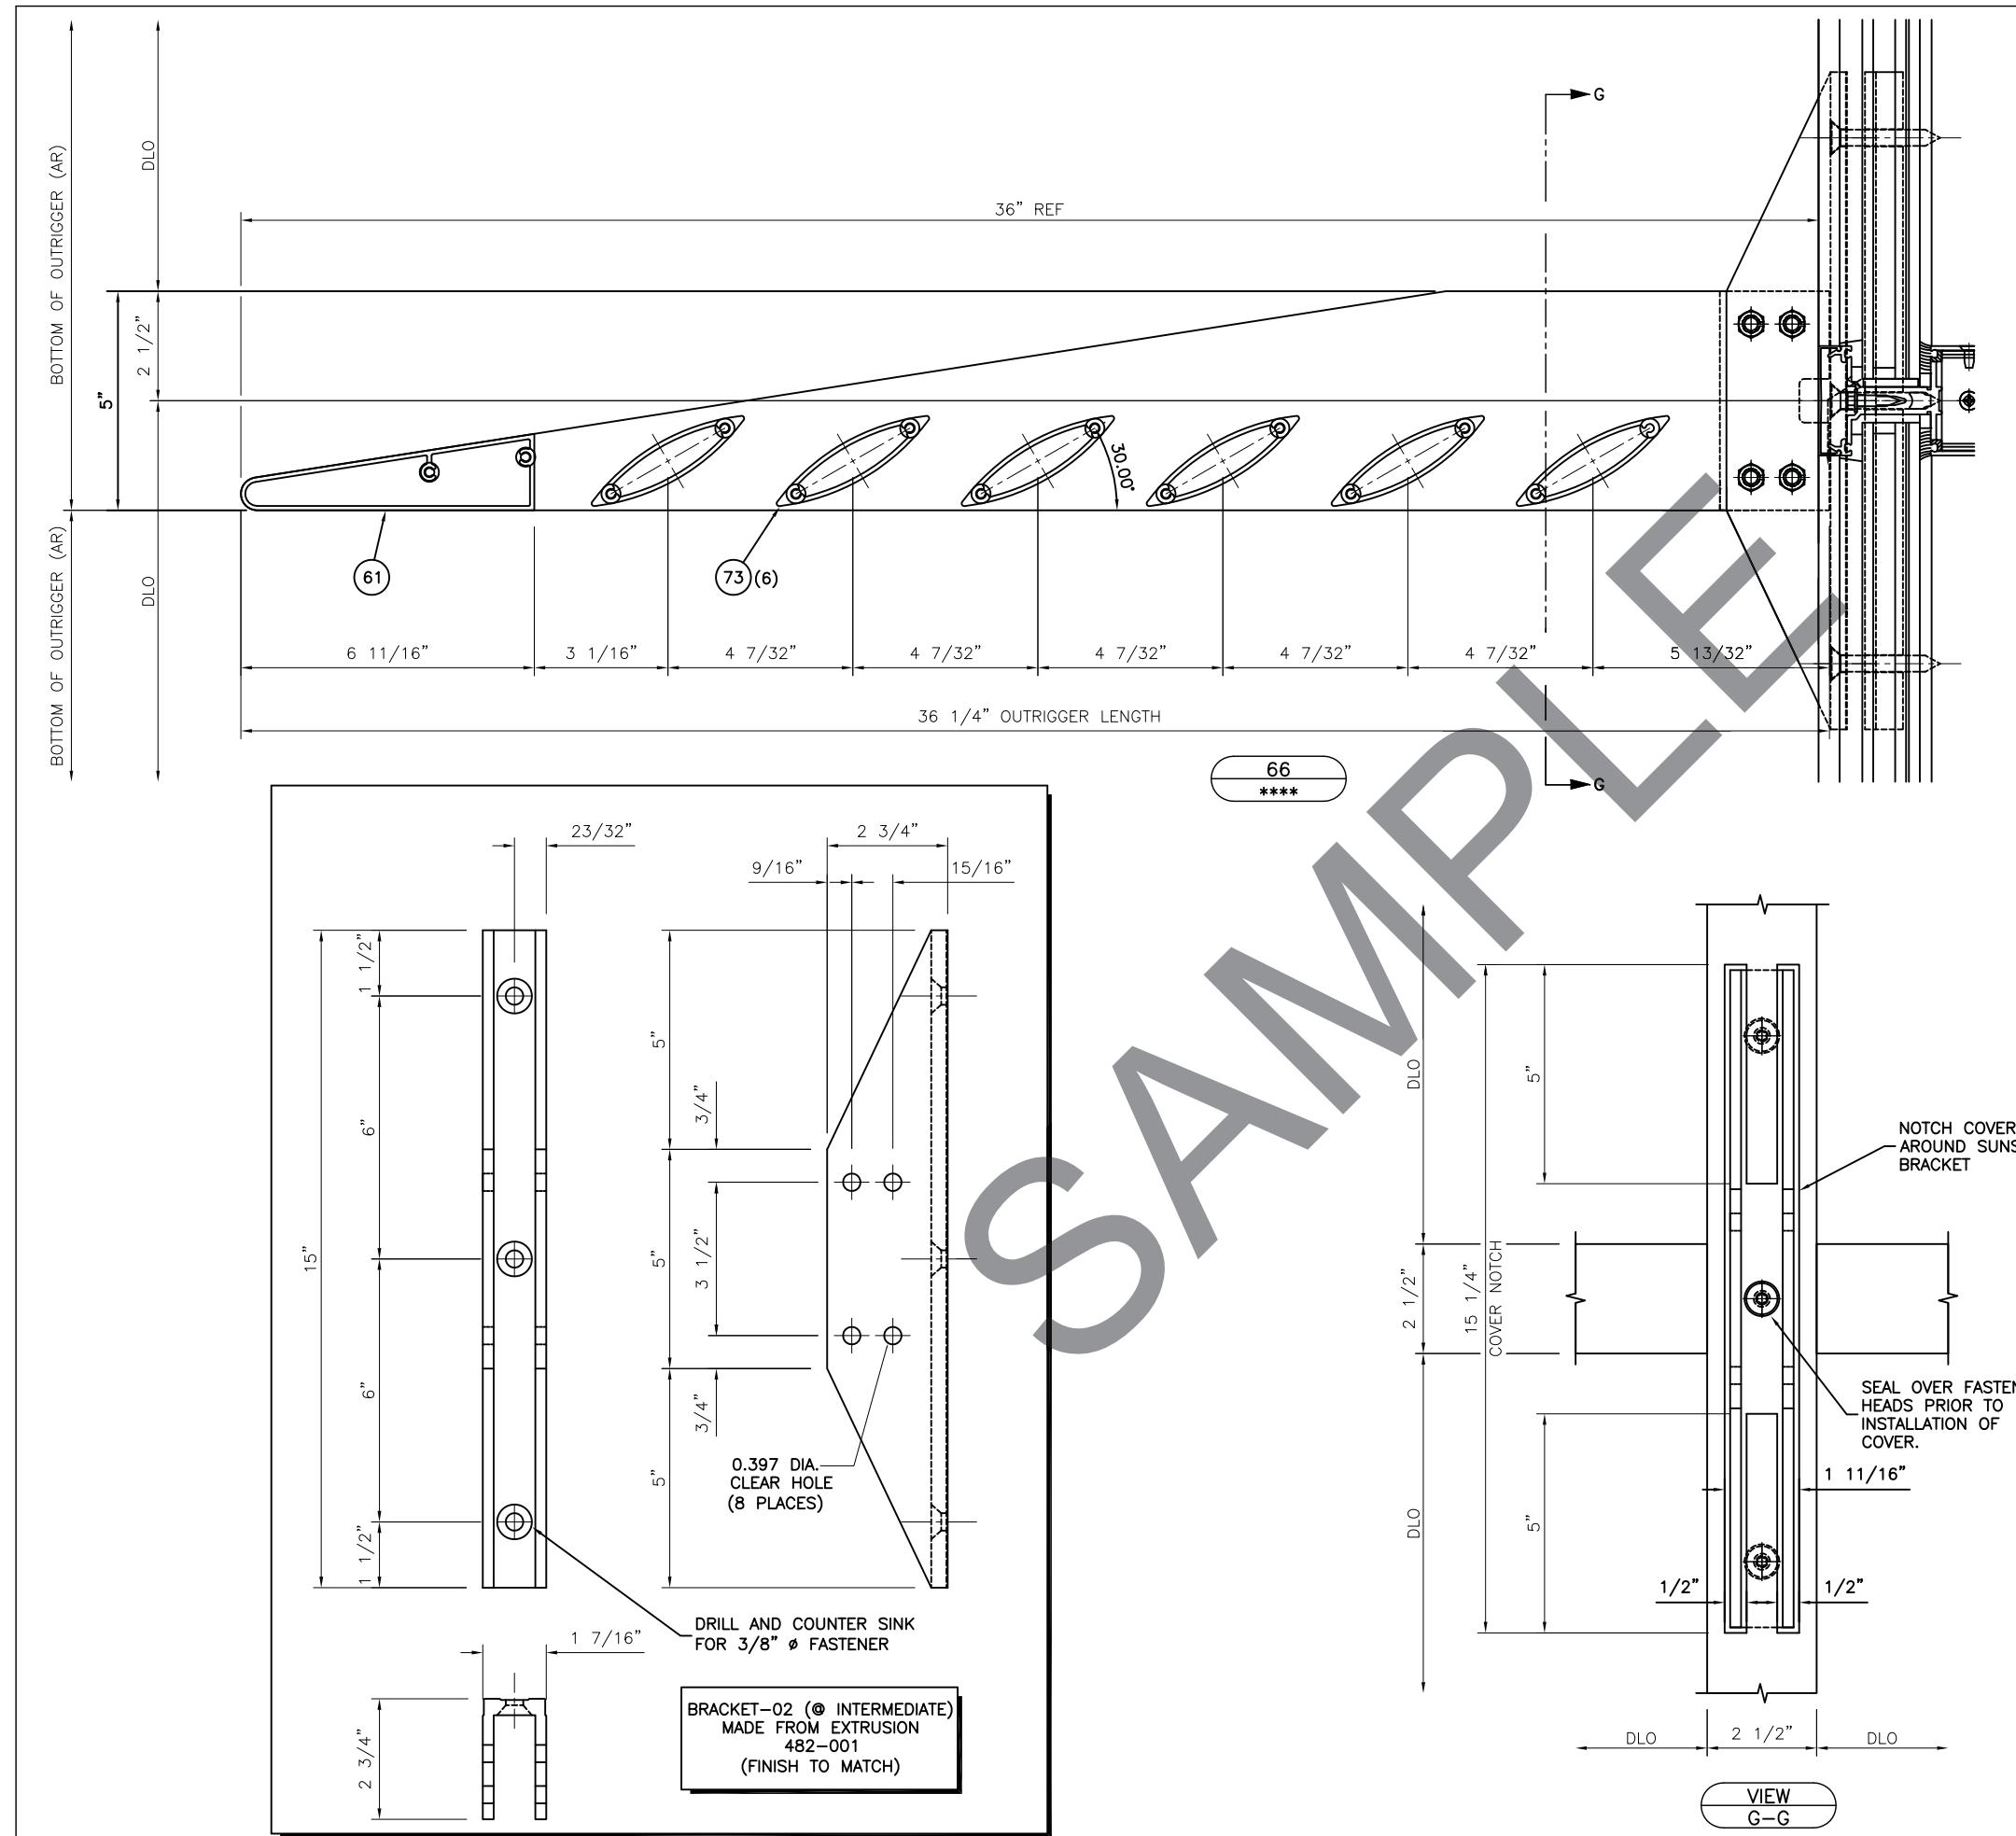

PENSACOLA GLASS CO.
3901 N. PALAFOX ST.
PENSACOLA, FLA. 32501

3901 N. PALAFOX ST.
PENSACOLA, FL 32505

PHONE: 850.433.8348 FAX: 850.435.9029

26 OF 34

SHEET NO:

315

DRAWN BY:
XK CURTAINWALL SPECIALISTS
 PH: 470-756-1814 FAX: 866-562-4621
 SHOPDRAWINGS@XKCURTAINWALL.COM

1ST APPROVAL -
 PRINTS ISSUED FOR: DESCRIPTION:
 REV.# DATE


PENSACOLA GLASS CO.

3901 N. PALAFOX ST.
 PENSACOLA, FL 32505


PHONE: 850.433.8348 FAX: 850.435.9029

PARTS LIST

PART NO.	PART DESCRIPTION
8 162-517	OFFSET PRESSURE PLATE
9 162-006	COVER
11 162-269	DOOR POCKET FILLER DOUBLE GLAZE
18 028779	3/8 LOCK WASHER
19 028596	3/8 NARROW WASHER
20 028780	3/8-16 NUT
21 128539	3/8-16 X 2" HHMS
22 482210	ANCHOR CLIP FILLER
23 832-565	3/8"-12x21/2" FULLY THREADED W/ T-45 STD DRIVE 300 SERIES
35 128934	#12-24 X 1" F FHTC
36 482230	482063 TRIM FILLER
37 904197	#12 X 2 1/2" AB FHTF

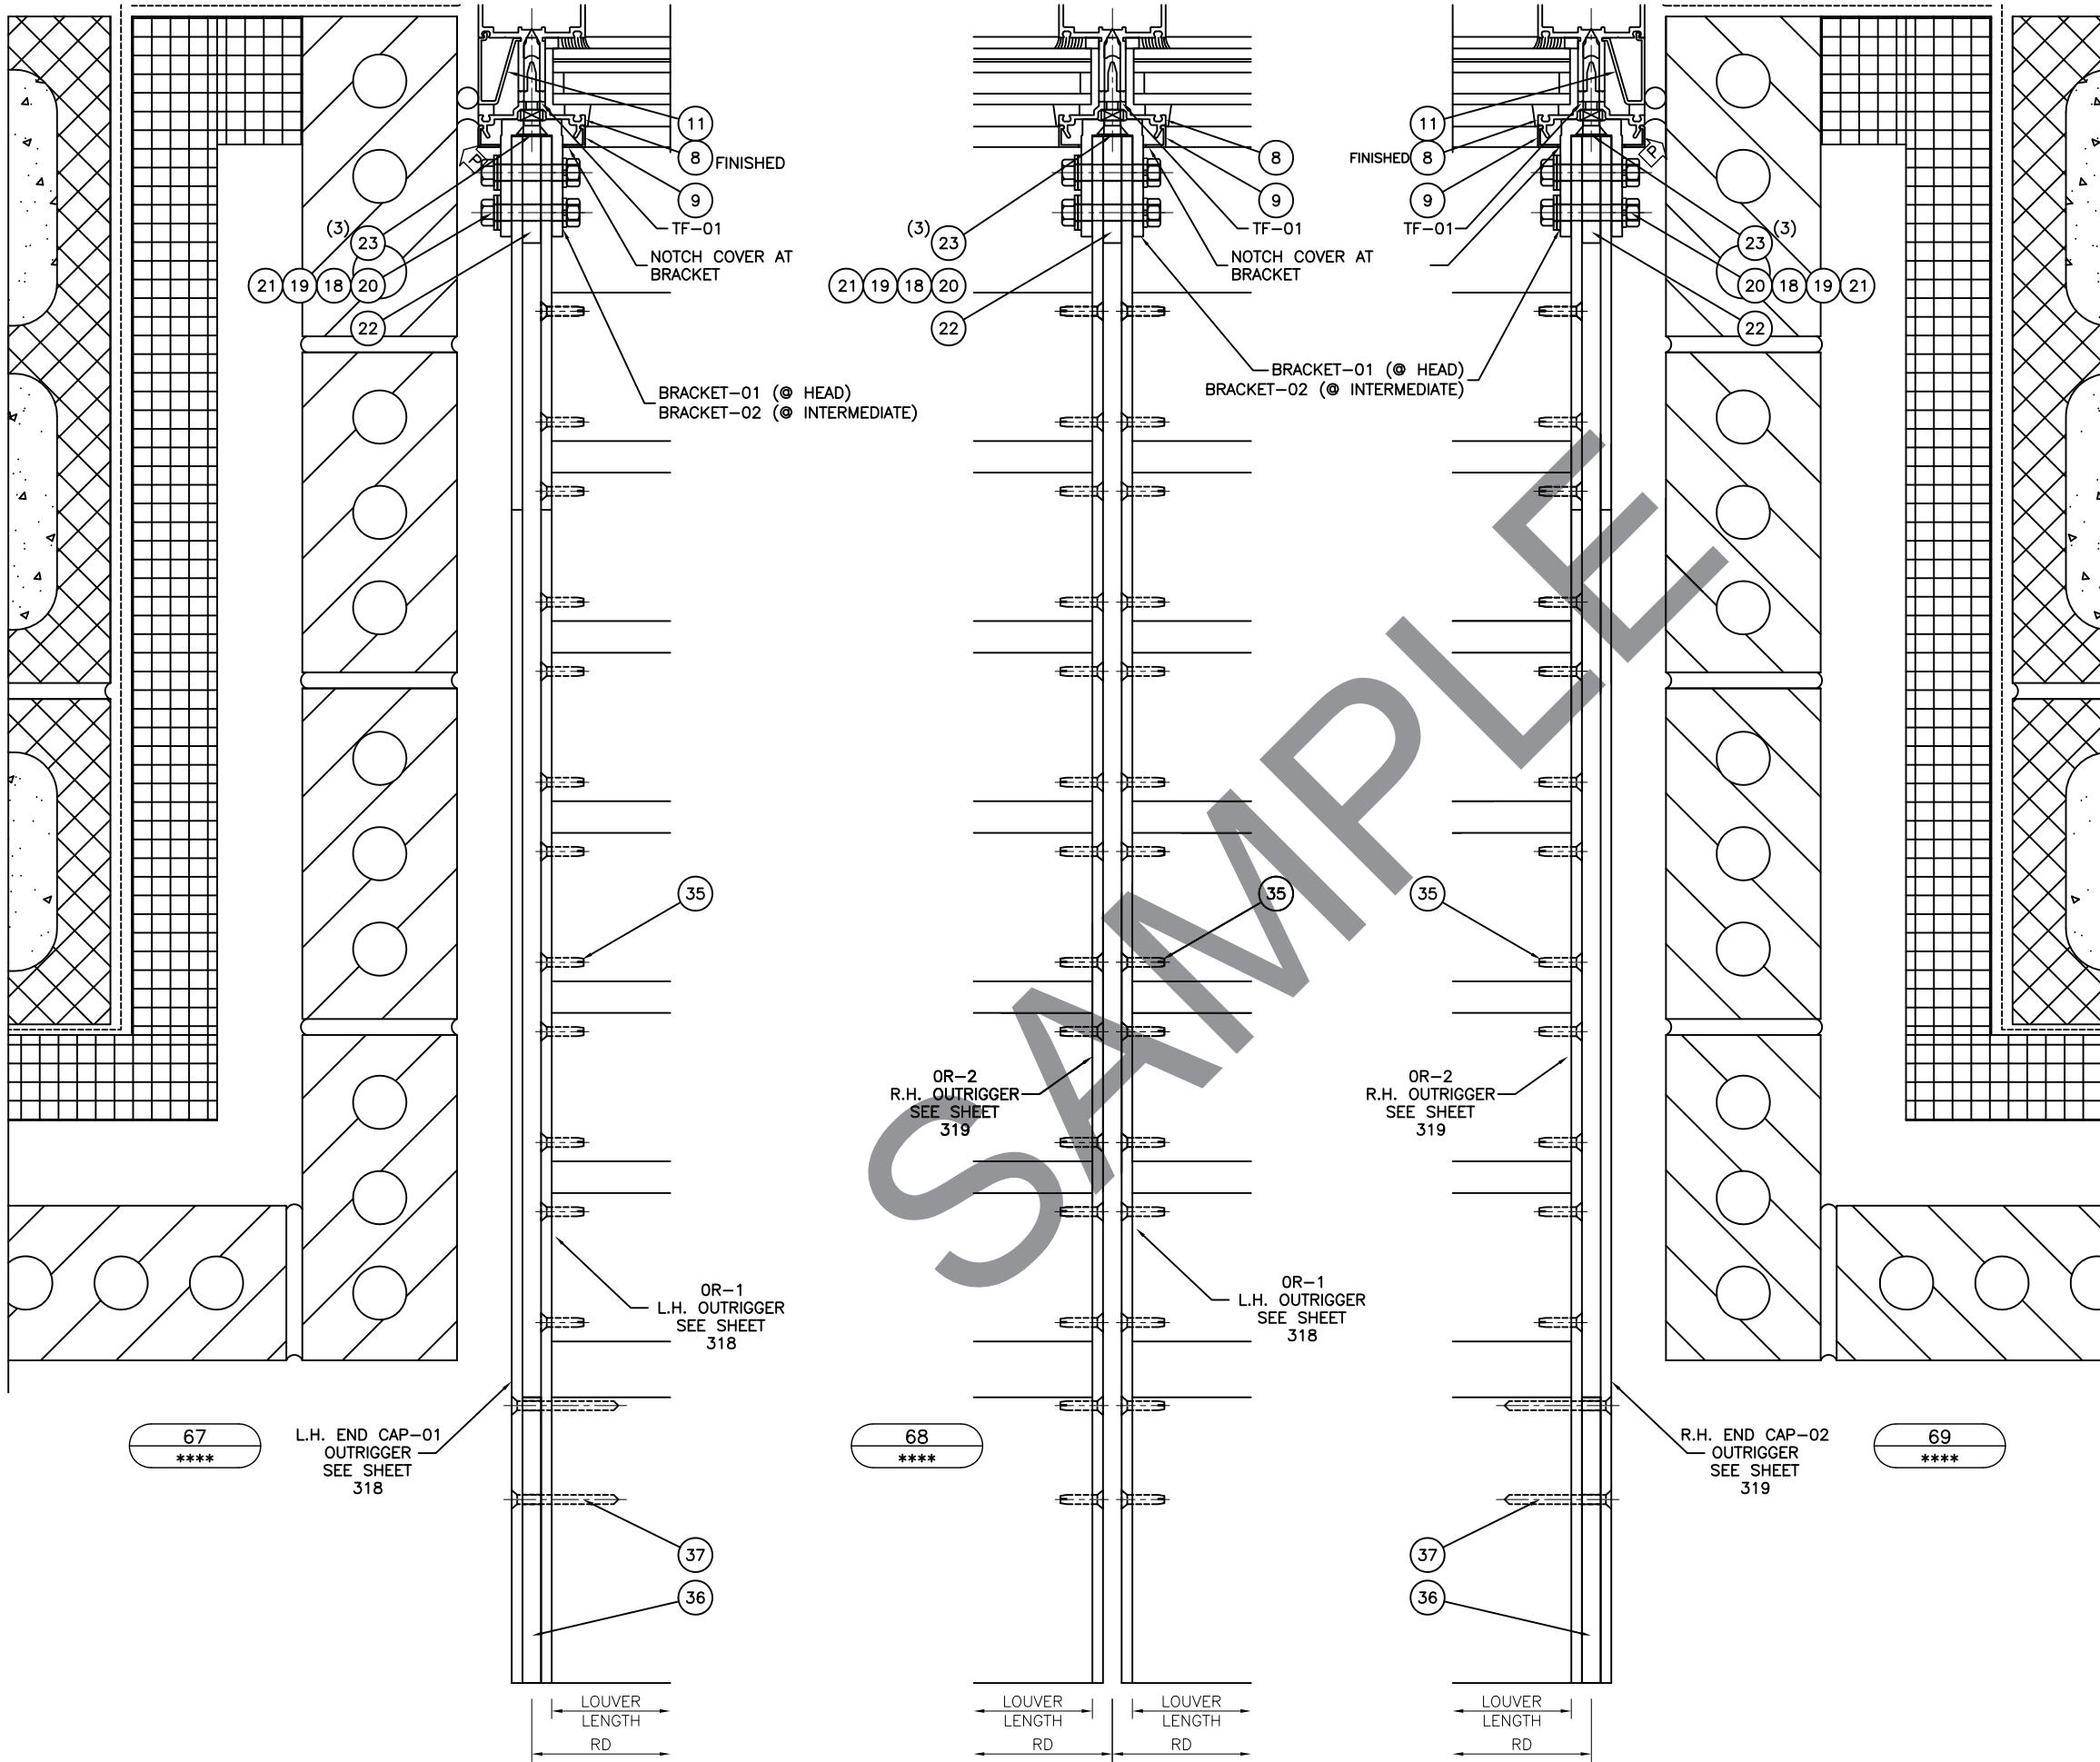

27 OF 34
 SHEET NO:
 316

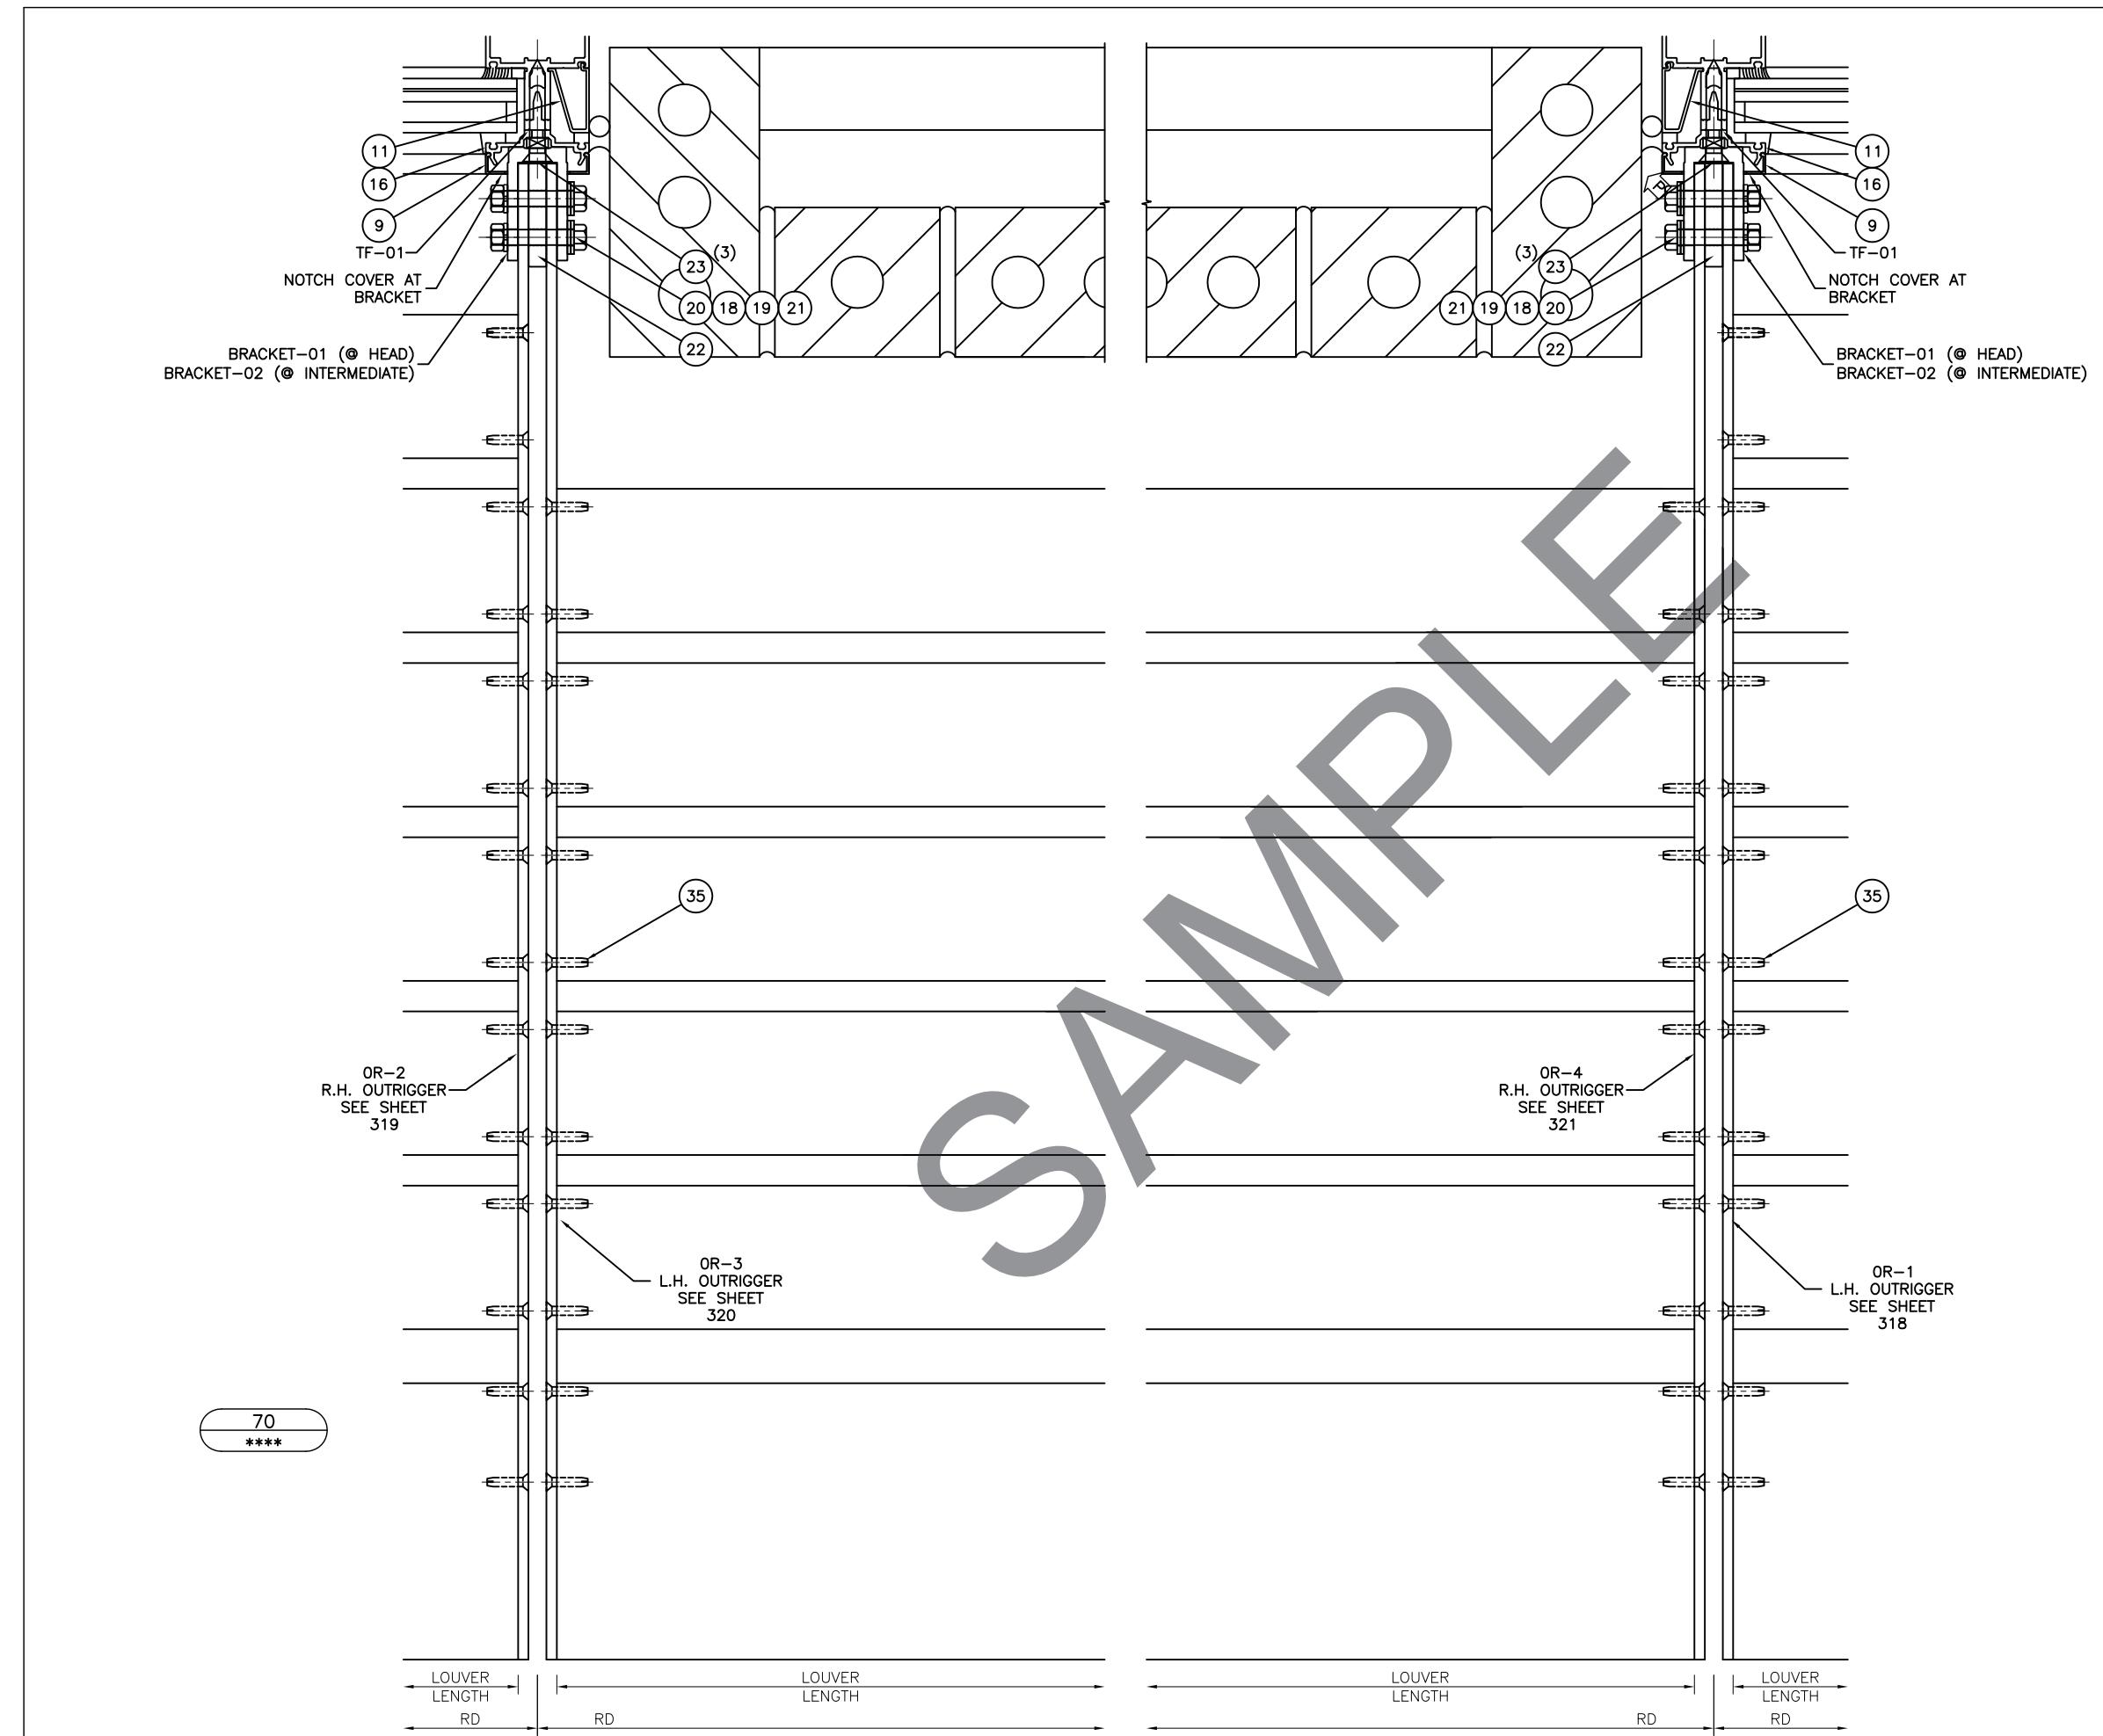

PARTS LIST



PENSACOLA GLASS CO.
3901 N. PALAFOX ST.
~~PHILADELPHIA~~
~~PA 5-2221~~

3901 N. PALAFOX ST.
PENSACOLA, FL 32505

HOME: 850.433.8348 FAX: 850.435.9029

28 OF 34

SHEET NO:
317

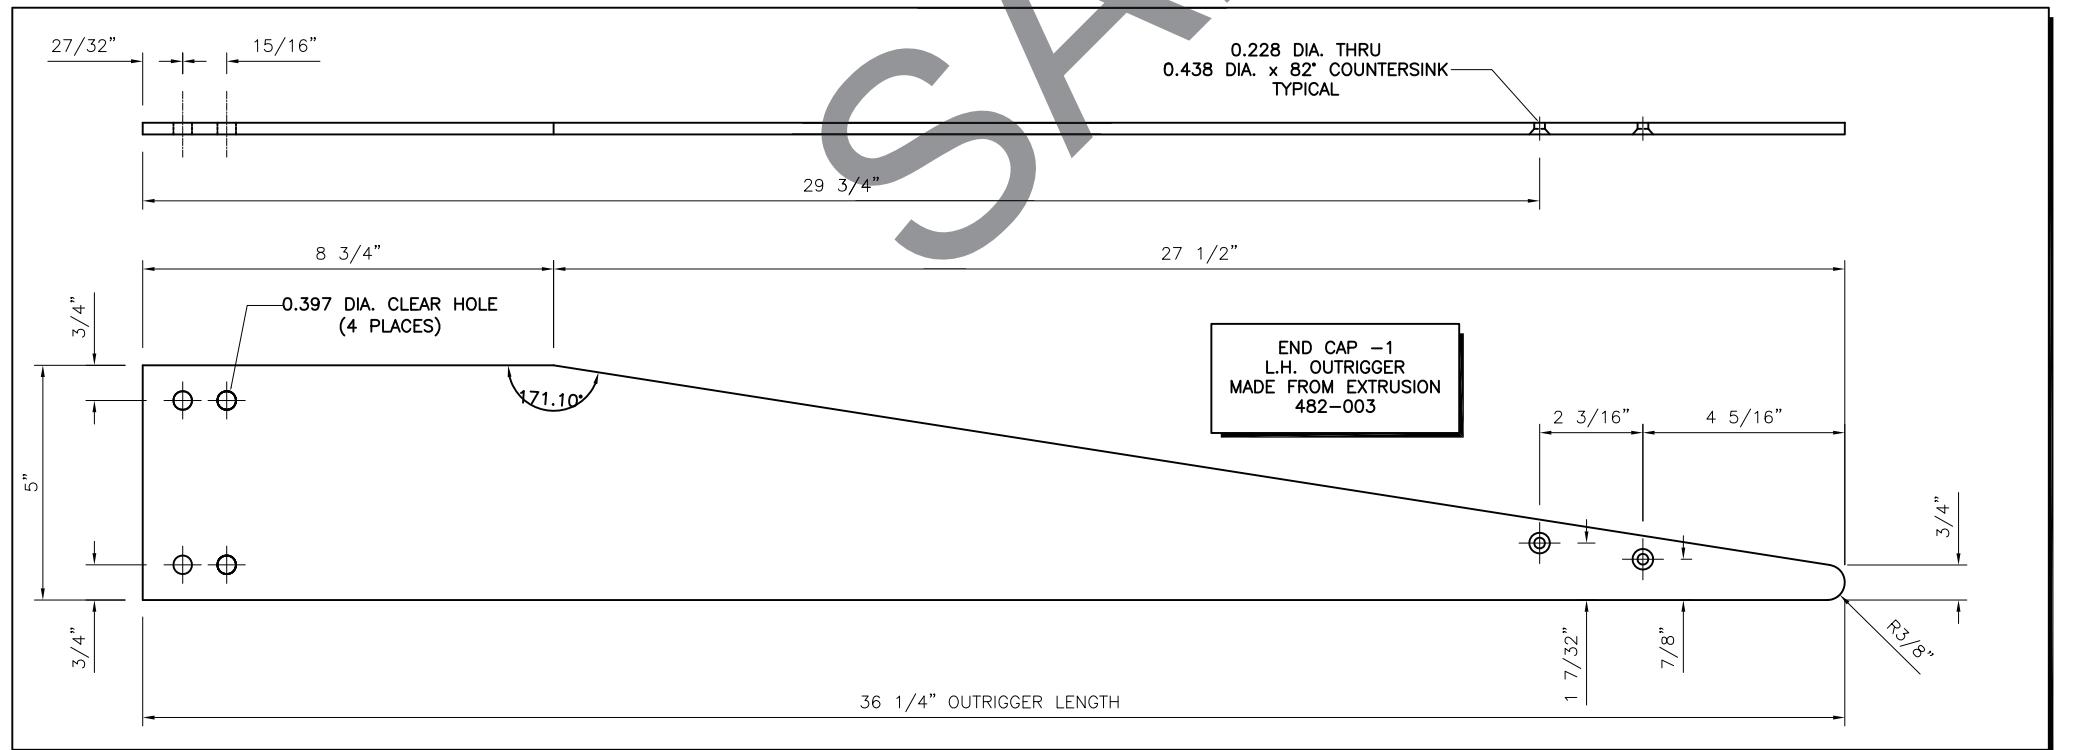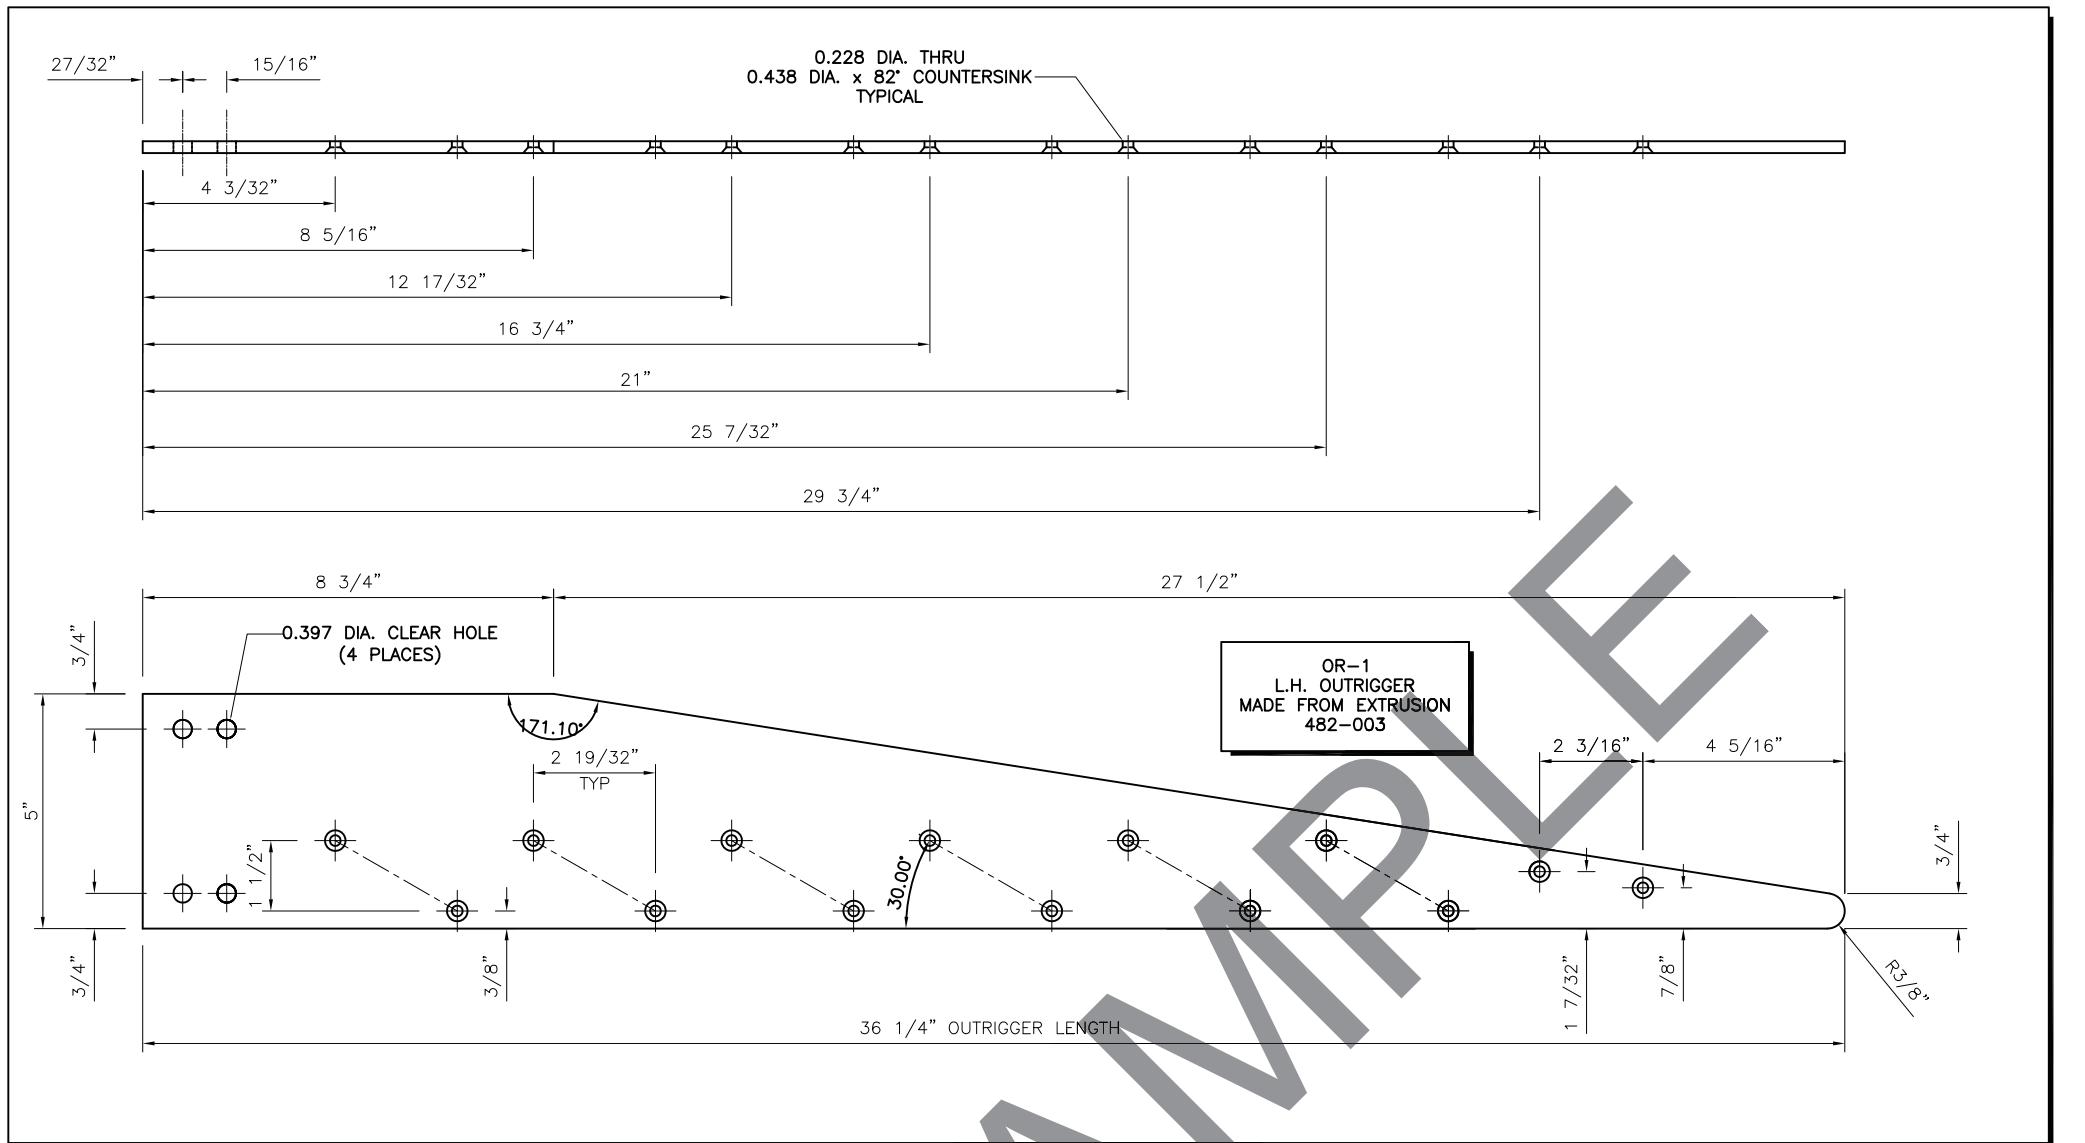

PARTS LIST

PENSACOLA GLASS CO.
3901 N. PALAFOX ST.
PENSACOLA, FLA. 32501

PENSACOLA, FL 32505

PHONE: 850.433.8348 FAX: 850.435.9029



PHONE: 850.433.8348 FAX: 850.435.9029

PHONE: 850.433.8348 FAX: 850.435.9029

29 OF 34

SHEET NO:

318

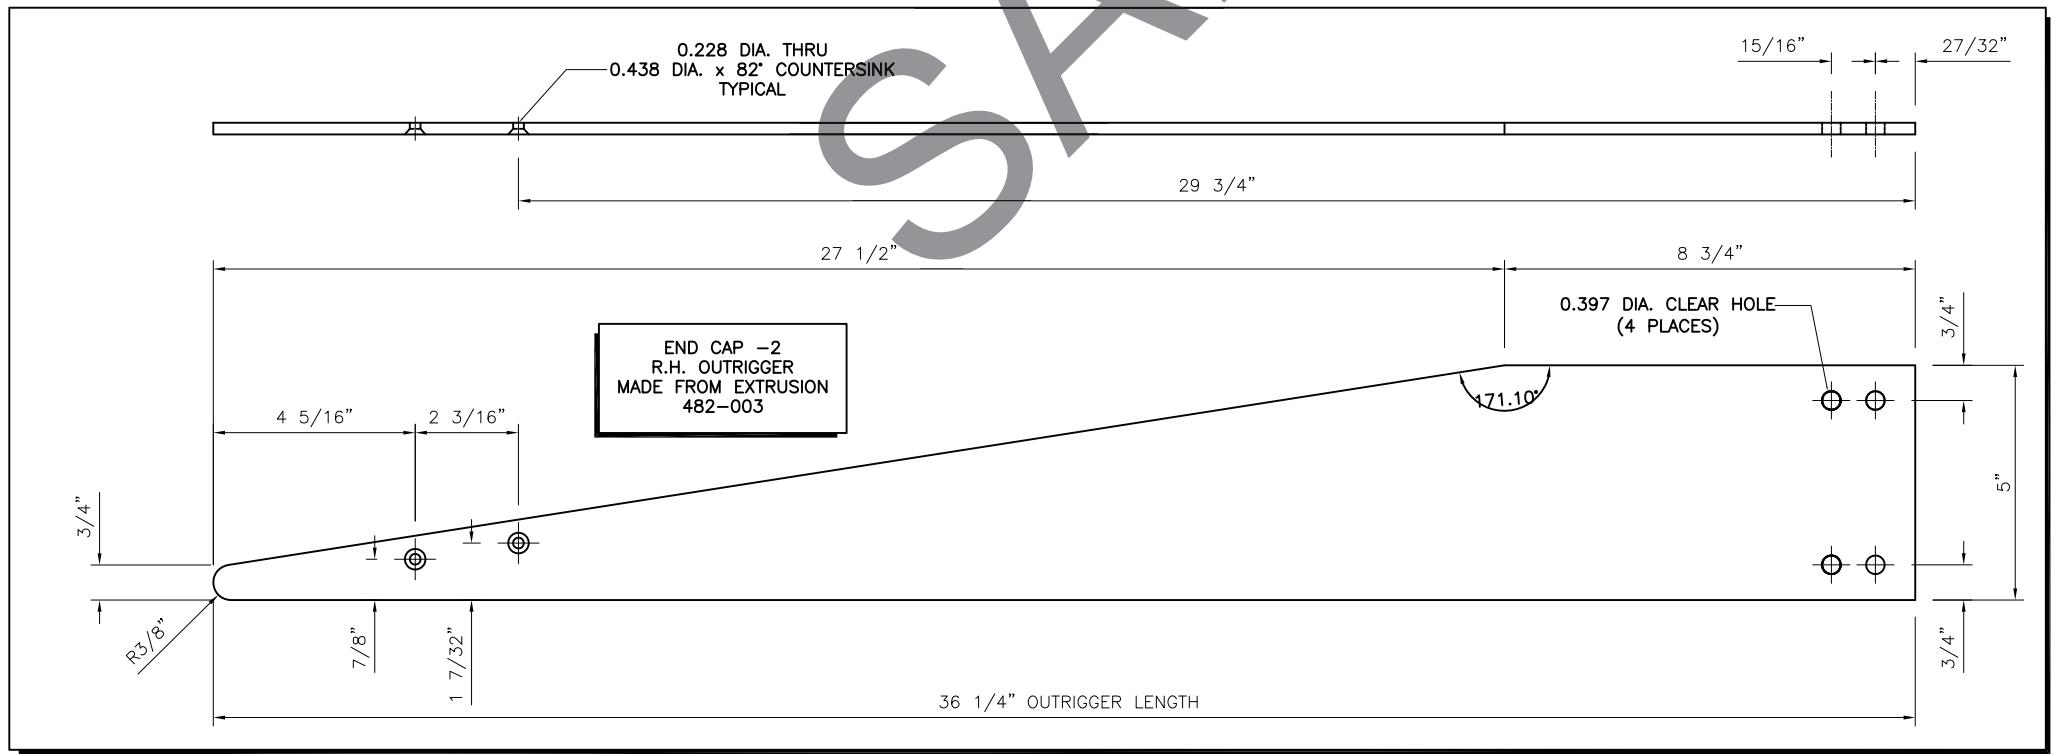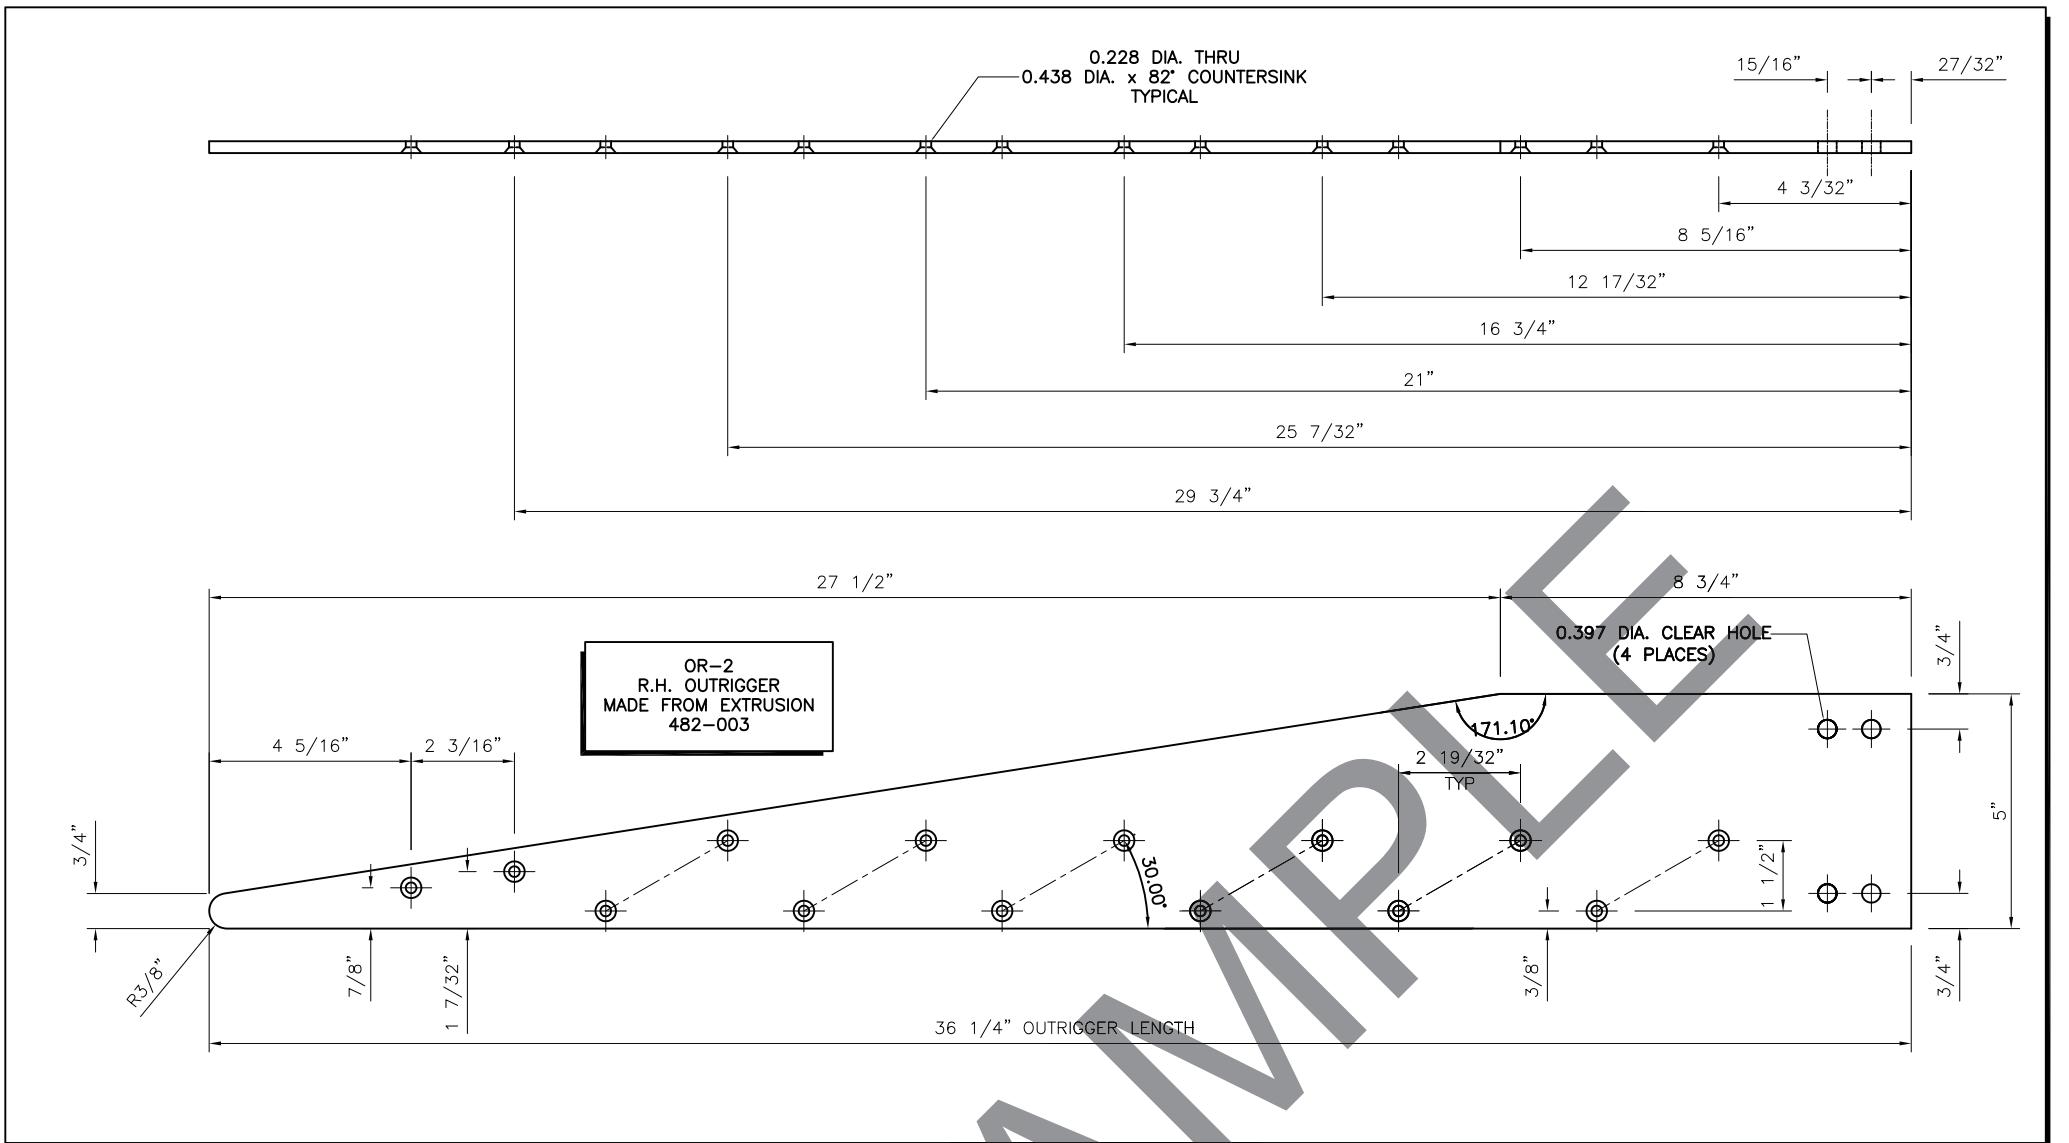

PARTS LIST

PENSACOLA GLASS CO.
3901 N. PALAFOX ST.
OPEN 7 DAYS

PENSACOLA, FL 32505
PHONE: 850.433.8348
FAX: 850.435.9029

PHONE: 850.433.8348 FAX: 850.435.9029

30 OF 34

SHEET NO:
319

PARTS LIST

PART NO.	PART DESCRIPTION
28	200-038 STANDARD 10"
	BOTTOM DOOR RAIL
29	027-078 GASKET
30	200-005 "350" LOCK/PIVOT STILE
31	575-052 FILLER
32	575-051 DOOR JAMB W/FIN
62	200-496 ADJUSTABLE ASTRAGAL
63	200-006 "350" ACTIVE STILE
64	200-007 "350" INACTIVE STILE
65	200-023 "350" STANDARD 3 1/2"
	TOP DOOR RAIL
66	575-023 ONE PC.TRANSOM W/FIN



REV.#	DATE
	11-23-10

PENSACOLA GLASS CO.
3901 N. PALAFOX ST.
PENSACOLA, FL 32505

PHONE: 850-433-8348 FAX: 850-435-9029

33 OF 34

SHEET NO:
322

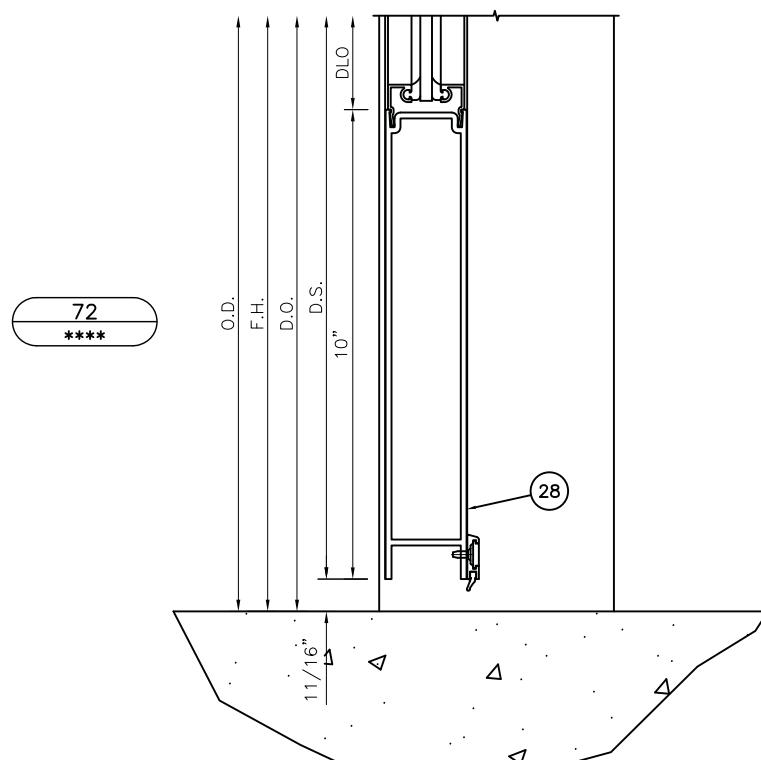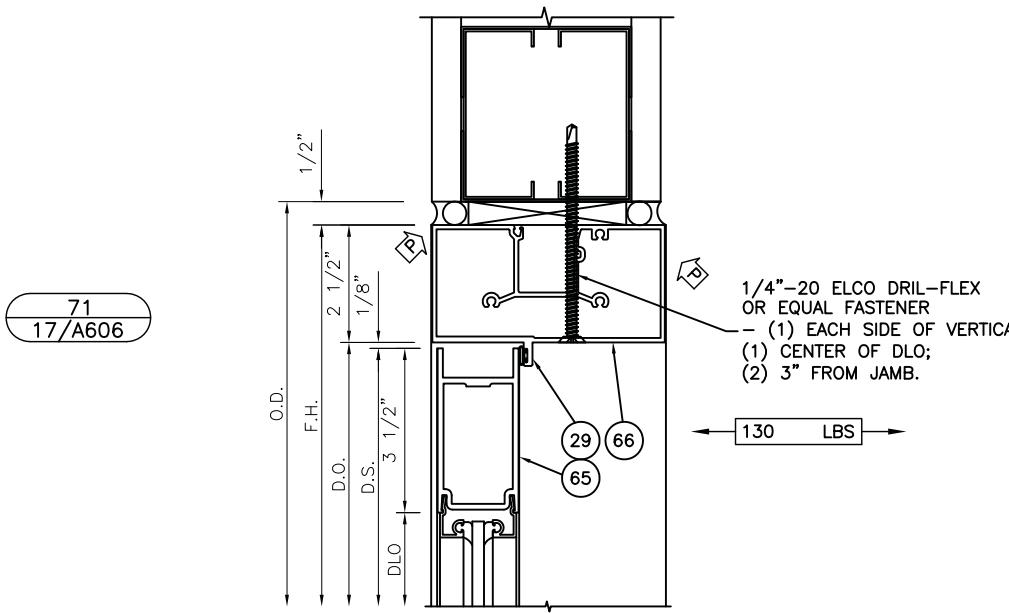



1/4"-20 ELCO DRIL-FLEX
OR EQUAL FASTENER
- (1) EACH SIDE OF VERTICAL;
(1) CENTER OF DLO;
(2) 3" FROM JAMB.

130 LBS

1/4"-20 ELCO DRIL-FLEX
OR EQUAL FASTENER
- @ 24" O.C.

71
17/A606

73
18/A606

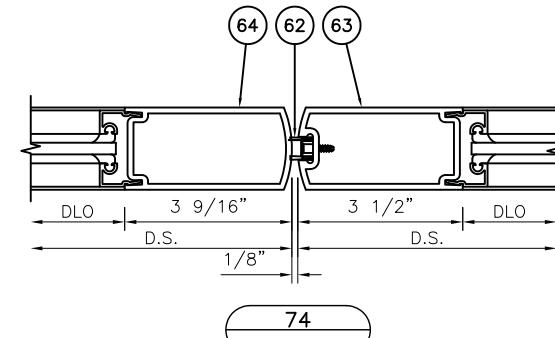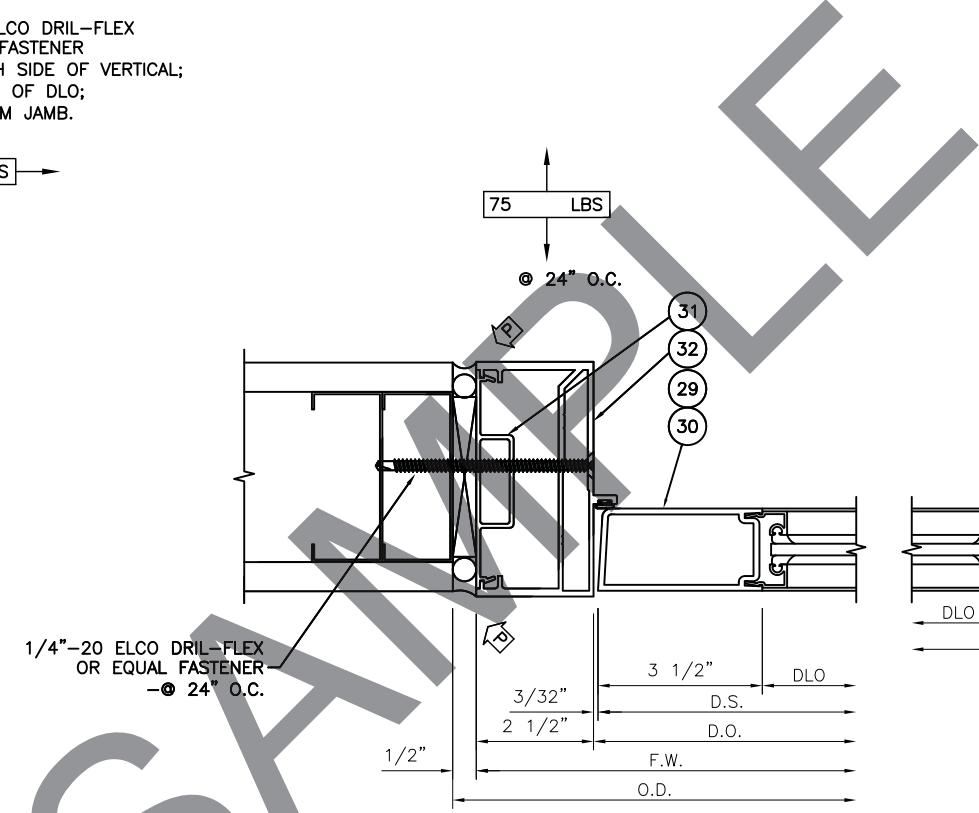

74

33 OF 34

SHEET NO:
322

