

TRIANGLE BRICK HEADQUARTERS


































DURHAM, NORTH CAROLINA

DRAWN BY: XK CURTAINWALL SPECIALISTS	
PH: 479-756-1814 FAX: 866-562-4621 SHOPDRAWS@XKCURTAINWALL.COM	
11-8-10	DATE
REV.#	
1ST APPROVAL	
PRINTS ISSUED FOR:	DESCRIPTION:

BINSWANGER GLASS
2527 ATLANTIC AVENUE
RALEIGH, NC 27604

PHONE: (919) 832-4666 FAX: (919) 839-5762

1 OF 55
SHEET NO:
001

                                 GENERAL NOTES:	PRINTS ISSUED FOR:	STAMP:	DESIGN CRITERIA:	PROJECT INFORMATION:																																				
<p>1. DO NOT ORDER GLASS OR GLAZING MATERIALS EXCEPT FROM THE FINAL ERECTION DRAWINGS UNLESS RECEIVING WRITTEN AUTHORIZATION FROM THE MANUFACTURING FACILITY.</p> <p>2. XK CURTAINWALL WILL ASSUME NO RESPONSIBILITY FOR ERRORS RESULTING FROM THE USE OF THESE DRAWINGS BY OTHER TRADES.</p> <p>3. FINAL APPROVAL OF THE DRAWINGS CONSTITUTES ACCEPTANCE OF ALL DEVIATIONS TO THE CONTRACT DOCUMENTS.</p> <p>4. LAWS AND BUILDING AND SAFETY CODES GOVERNING THE DESIGN AND USE OF GLAZING ENTRANCE, WINDOW, AND CURTAIN WALL PRODUCTS VARY WIDELY. XK CURTAINWALL DOES NOT CONTROL THE SELECTION OF PRODUCT CONFIGURATIONS, OPERATING HARDWARE OR GLAZING MATERIALS AND ASSUMES NO RESPONSIBILITY THEREOF.</p> <p>5. A BITUMINOUS PAINT/ZINC CHROMATE OR AN EQUAL SEPARATION MATERIAL IS REQUIRED WHEN ALUMINUM COMES IN CONTACT WITH STEEL OR OTHER DISSIMILAR MATERIALS.</p> <p>6. ALL RECOMMENDED HEEL BEADS, TOE BEADS AND CAP BEADS SHOWN IN THESE SHOP DRAWINGS SHOULD BE APPLIED AND TOOLED WATERTIGHT PER THE SEALANT OR CAULKING MANUFACTURER'S RECOMMENDATIONS AS TO SIZE AND COMPATIBILITY WITH ADJACENT MATERIALS.</p> <p>7. ALL GASKETS ARE TO BE THOROUGHLY SEALED AND MADE WATERTIGHT AT BUTT JOINTS AND INTERSECTIONS USING A SKINNING NON-HARDENING SEALANT AS RECOMMENDED BY THE SEALANT MANUFACTURER.</p> <p>8. ALL METAL TO METAL BUTT JOINTS, OVERLAPS AND INTERSECTIONS ARE TO BE SEALED WATERTIGHT.</p> <p>9. ALL PERIMETER CAULKING IS TO BE APPLIED AND TOOLED PER THE MANUFACTURER'S RECOMMENDATIONS.</p> <p>10. PLEASE VERIFY ALL OPENING, REFERENCE, & ANCHOR LOCATION DIMENSIONS.</p> <p>11. ALSO PLEASE VERIFY STRUCTURAL INTEGRITY OF ALL SURROUNDING CONDITIONS.</p>	 <p>DATE: 11-8-10</p>		<p><u>2009 NC STATE BLDG CODE</u> (GIVEN ON SHT. S0.1)</p> <p>WIND SPEED: 90 MPH INTERNAL PRESSURE COEFFICIENT: ± 0.18 IMPORTANCE FACTOR: 1.0 CATEGORY: B WINDLOAD : +13, -17 PSF</p> <p>FINISH: DARK BRONZE ANODIZED CLASS I</p> <p>MISC. NOTES: SEALANT: PERCORA</p>	<p>JOB NAME: TRIANGLE BRICK HEADQUARTERS</p> <p>LOCATION: DURHAM, NORTH CAROLINA</p> <p>ARCHITECT: PBC+L ARCHITECTURE</p> <p>MANUFACTURER: OLDCASTLE</p> <p>PRODUCTS: RELIANCE WALL, FG-3000</p> <p>DRAWN FROM: A1.1, A1.2, A2.1, A2.2, A3.1, A4.1-A4.9, A5.1-A5.12, A6.1, A6.2, A7.1-A7.3, A8.1 A9.1-A9.3, A10.1-A10.8, A11.1-A11.7 S0.1, S0.2, S1.1-S1.3, S2.1-S2.3</p> <p>DATED: 09/13/2010</p>																																				
SHOP DRAWING ABBREVIATIONS:	<p>LEGEND:</p> <table border="0"> <tr> <td></td> <td>ELEVATION NO.</td> <td></td> <td>ELEVATION MARK</td> </tr> <tr> <td></td> <td>DETAIL NUMBER</td> <td></td> <td>Sheet Number</td> </tr> <tr> <td></td> <td>UNIT NUMBER</td> <td></td> <td>WINDLOAD OR DEADLOAD REACTIONS</td> </tr> <tr> <td></td> <td>DIMENSIONAL REF. WORKING POINT</td> <td></td> <td>PERIMETER SEAL</td> </tr> <tr> <td></td> <td>FIELD DRILL</td> <td></td> <td>ERECTOR SEAL</td> </tr> <tr> <td></td> <td>FIELD ATTACH</td> <td></td> <td>SHOP SEAL</td> </tr> <tr> <td></td> <td>SHOP ATTACH</td> <td></td> <td>SPICE</td> </tr> <tr> <td></td> <td>ANCHOR LOCATION</td> <td></td> <td>BRAKE SPLICE</td> </tr> <tr> <td></td> <td>WINDLOAD ANCHOR</td> <td></td> <td>HORIZONTAL SPLICE</td> </tr> </table>					ELEVATION NO.		ELEVATION MARK		DETAIL NUMBER		Sheet Number		UNIT NUMBER		WINDLOAD OR DEADLOAD REACTIONS		DIMENSIONAL REF. WORKING POINT		PERIMETER SEAL		FIELD DRILL		ERECTOR SEAL		FIELD ATTACH		SHOP SEAL		SHOP ATTACH		SPICE		ANCHOR LOCATION		BRAKE SPLICE		WINDLOAD ANCHOR		HORIZONTAL SPLICE
	ELEVATION NO.		ELEVATION MARK																																					
	DETAIL NUMBER		Sheet Number																																					
	UNIT NUMBER		WINDLOAD OR DEADLOAD REACTIONS																																					
	DIMENSIONAL REF. WORKING POINT		PERIMETER SEAL																																					
	FIELD DRILL		ERECTOR SEAL																																					
	FIELD ATTACH		SHOP SEAL																																					
	SHOP ATTACH		SPICE																																					
	ANCHOR LOCATION		BRAKE SPLICE																																					
	WINDLOAD ANCHOR		HORIZONTAL SPLICE																																					


HARDWARE:

DOOR#: 102D			DOOR#: 102A			DOOR#: 100A						
ELEV: CW1/200			ELEV: CW3/201			ELEV: CW5/201						
DOOR TYPE:	SIZE:	QTY:	HDW SET:	DOOR TYPE:	SIZE:	QTY:	HDW SET:	DOOR TYPE:	SIZE:	QTY:	HDW SET:	
MS-375 MEDIUM STILE	SEE ELEVATION	1	4	MS-375 MEDIUM STILE	SEE ELEVATION	1	2	MS-375 MEDIUM STILE	SEE ELEVATION	1	1	
QTY/OPNG HARDWARE DESCRIPTION				QTY/OPNG	HARDWARE DESCRIPTION				HARDWARE DESCRIPTION			
1	CONTINUOUS HINGE: IVES 112HD 85" (313AN)			2	CONTINUOUS HINGE: IVES 112HD 85" (313AN)			1	CONTINUOUS HINGE: IVES 112HD 85" (313AN)			
1	EXIT DEVICE: VON DUPRIN 33A-EO (313AN)			2	POWER TRANSFER: VON DUPRIN EPT 10 (SP313)			1	EXIT DEVICE: VON DUPRIN 33A-NL-OP x 388NL (US26D, US10B)			
1	SURFACE CLOSER: LCN 1461 CUSH 30 SHOE SUPPORT 61 STOP SPACER (BKBRZ)			1	EXIT DEVICE: VON DUPRIN RX 3348A-EO (313AN)			1	RIM CYLINDER: SCHLAGE 20-022 (613)			
1	SADDLE THRESHOLD: NATIONAL GUARD 425 EDKB x 36"			1	EXIT DEVICE: VON DUPRIN RX QEL 3348A-NL-OP x 388NL (US256D, US10B)			1	DOOR PULL: ROCKWELL RM201 (US10B)			
1	DRIP CAP: NATIONAL GUARD 16 DKB x 40"			1	RIM CYLINDER: SCHLAGE 20-022 (613)			1	SURFACE CLOSER: LCN 1461 CUSH 30 SHOE SUPPORT 61 STOP SPACER (DKBRZ)			
				2	DOOR PULL: ROCKWELL RM202 (US10B)			1	SADDLE THRESHOLD: NATIONAL GUARD 425 EDKB x 36"			
				1	POWER SUPPLY: VON DUPRIN PS873 871-2Q							
				2	SWITCH: LOCKNETICS 679-05HM							
				1	SURFACE CLOSER: LCN 1461 CUSH 30 SHOE SUPPORT 61 STOP SPACER INACTIVE LEAF (DKBRZ)							
				1	AUTOMATIC OPERATOR: LCN 4642 REG (DKBRZ)							
				2	WALL ACTUATOR: LCN 8310-853							
				1	OVERHEAD DOOR STOP: GLYNN JOHNSON 904S (US10B) ACTIVE LEAF							
				1	SADDLE THRESHOLD: NATIONAL GUARD 425 BR x 72" (US10B)							
DOOR#: 102C			DOOR#: 102B			DOOR#: 100E						
ELEV: CW4/202			ELEV: CW7/204			ELEV: CW9/206						
DOOR TYPE:	SIZE:	QTY:	HDW SET:	DOOR TYPE:	SIZE:	QTY:	HDW SET:	DOOR TYPE:	SIZE:	QTY:	HDW SET:	
MS-375 MEDIUM STILE	SEE ELEVATION	1	4	MS-375 MEDIUM STILE	SEE ELEVATION	1	3	MS-375 MEDIUM STILE	SEE ELEVATION	1	1	
QTY/OPNG HARDWARE DESCRIPTION				QTY/OPNG	HARDWARE DESCRIPTION				HARDWARE DESCRIPTION			
1	CONTINUOUS HINGE: IVES 112HD 85" (313AN)			2	CONTINUOUS HINGE: IVES 112HD 85" (313AN)			1	CONTINUOUS HINGE: IVES 112HD 85" (313AN)			
1	EXIT DEVICE: VON DUPRIN 33A-EO (313AN)			1	EXIT DEVICE: VON DUPRIN 3348A-EO (313AN)			1	EXIT DEVICE: VON DUPRIN 33A-NL-OP x 388NL (US26D, US10B)			
1	SURFACE CLOSER: LCN 1461 CUSH 30 SHOE SUPPORT 61 STOP SPACER (BKBRZ)			1	EXIT DEVICE: 3348A-NL-OP x 388NL (US26D, US10B)			1	RIM CYLINDER: SCHLAGE 20-022 (613)			
1	SADDLE THRESHOLD: NATIONAL GUARD 425 EDKB x 36"			1	RIM CYLINDER: SCHLAGE 20-022 (613)			1	DOOR PULL: ROCKWELL RM201 (US10B)			
1	DRIP CAP: NATIONAL GUARD 16 DKB x 40"			2	DOOR PULL: ROCKWELL RM202 (US10B)			1	SURFACE CLOSER: LCN 1461 CUSH 30 SHOE SUPPORT 61 STOP SPACER (DKBRZ)			
				2	SURFACE CLOSER: LCN 1461 CUSH 30 SHOE SUPPORT 61 STOP SPACER (DKBRZ)			1	SADDLE THRESHOLD: NATIONAL GUARD 425 EDKB x 36"			
				1	SADDLE THRESHOLD: NATIONAL GUARD 425 BR x 72" (US10B)							
DOOR#: 108B			DOOR#: 101B			DOOR#: 100B						
ELEV: SF18/306			ELEV: SF25/308			ELEV: SF25/308						
DOOR TYPE:	SIZE:	QTY:	HDW SET:	DOOR TYPE:	SIZE:	QTY:	HDW SET:	DOOR TYPE:	SIZE:	QTY:	HDW SET:	
MS-375 MEDIUM STILE	SEE ELEVATION	1	1	FLUSH DOOR	SEE ELEVATION	1	4	FLUSH DOOR	SEE ELEVATION	1	4	
QTY/OPNG HARDWARE DESCRIPTION				QTY/OPNG	HARDWARE DESCRIPTION				HARDWARE DESCRIPTION			
1	CONTINUOUS HINGE: IVES 112HD 85" (313AN)			1	CONTINUOUS HINGE: IVES 112HD 85" (313AN)			1	CONTINUOUS HINGE: IVES 112HD 85" (313AN)			
1	EXIT DEVICE: VON DUPRIN 33A-NL-OP x 388NL (US26D, US10B)			1	EXIT DEVICE: VON DUPRIN 33A-EO (313AN)			1	EXIT DEVICE: VON DUPRIN 33A-EO (313AN)			
1	RIM CYLINDER: SCHLAGE 20-022 (613)			1	SURFACE CLOSER: LCN 1461 CUSH 30 SHOE SUPPORT 61 STOP SPACER (BKBRZ)			1	RIM CYLINDER: SCHLAGE 20-022 (613)			
1	DOOR PULL: ROCKWELL RM201 (US10B)			1	SADDLE THRESHOLD: NATIONAL GUARD 425 EDKB x 36"			1	DOOR PULL: ROCKWELL RM201 (US10B)			
1	SURFACE CLOSER: LCN 1461 CUSH 30 SHOE SUPPORT 61 STOP SPACER (DKBRZ)			1	DRIP CAP: NATIONAL GUARD 16 DKB x 40"			1	SURFACE CLOSER: LCN 1461 CUSH 30 SHOE SUPPORT 61 STOP SPACER (DKBRZ)			
1	SADDLE THRESHOLD: NATIONAL GUARD 425 EDKB x 36"											

NOTE:

-ALL DOOR HARDWARE TO BE SUPPLIED BY OTHERS.

-DOOR HARDWARE TO BE PREPARED AND APPLIED BY BINSWANGER.

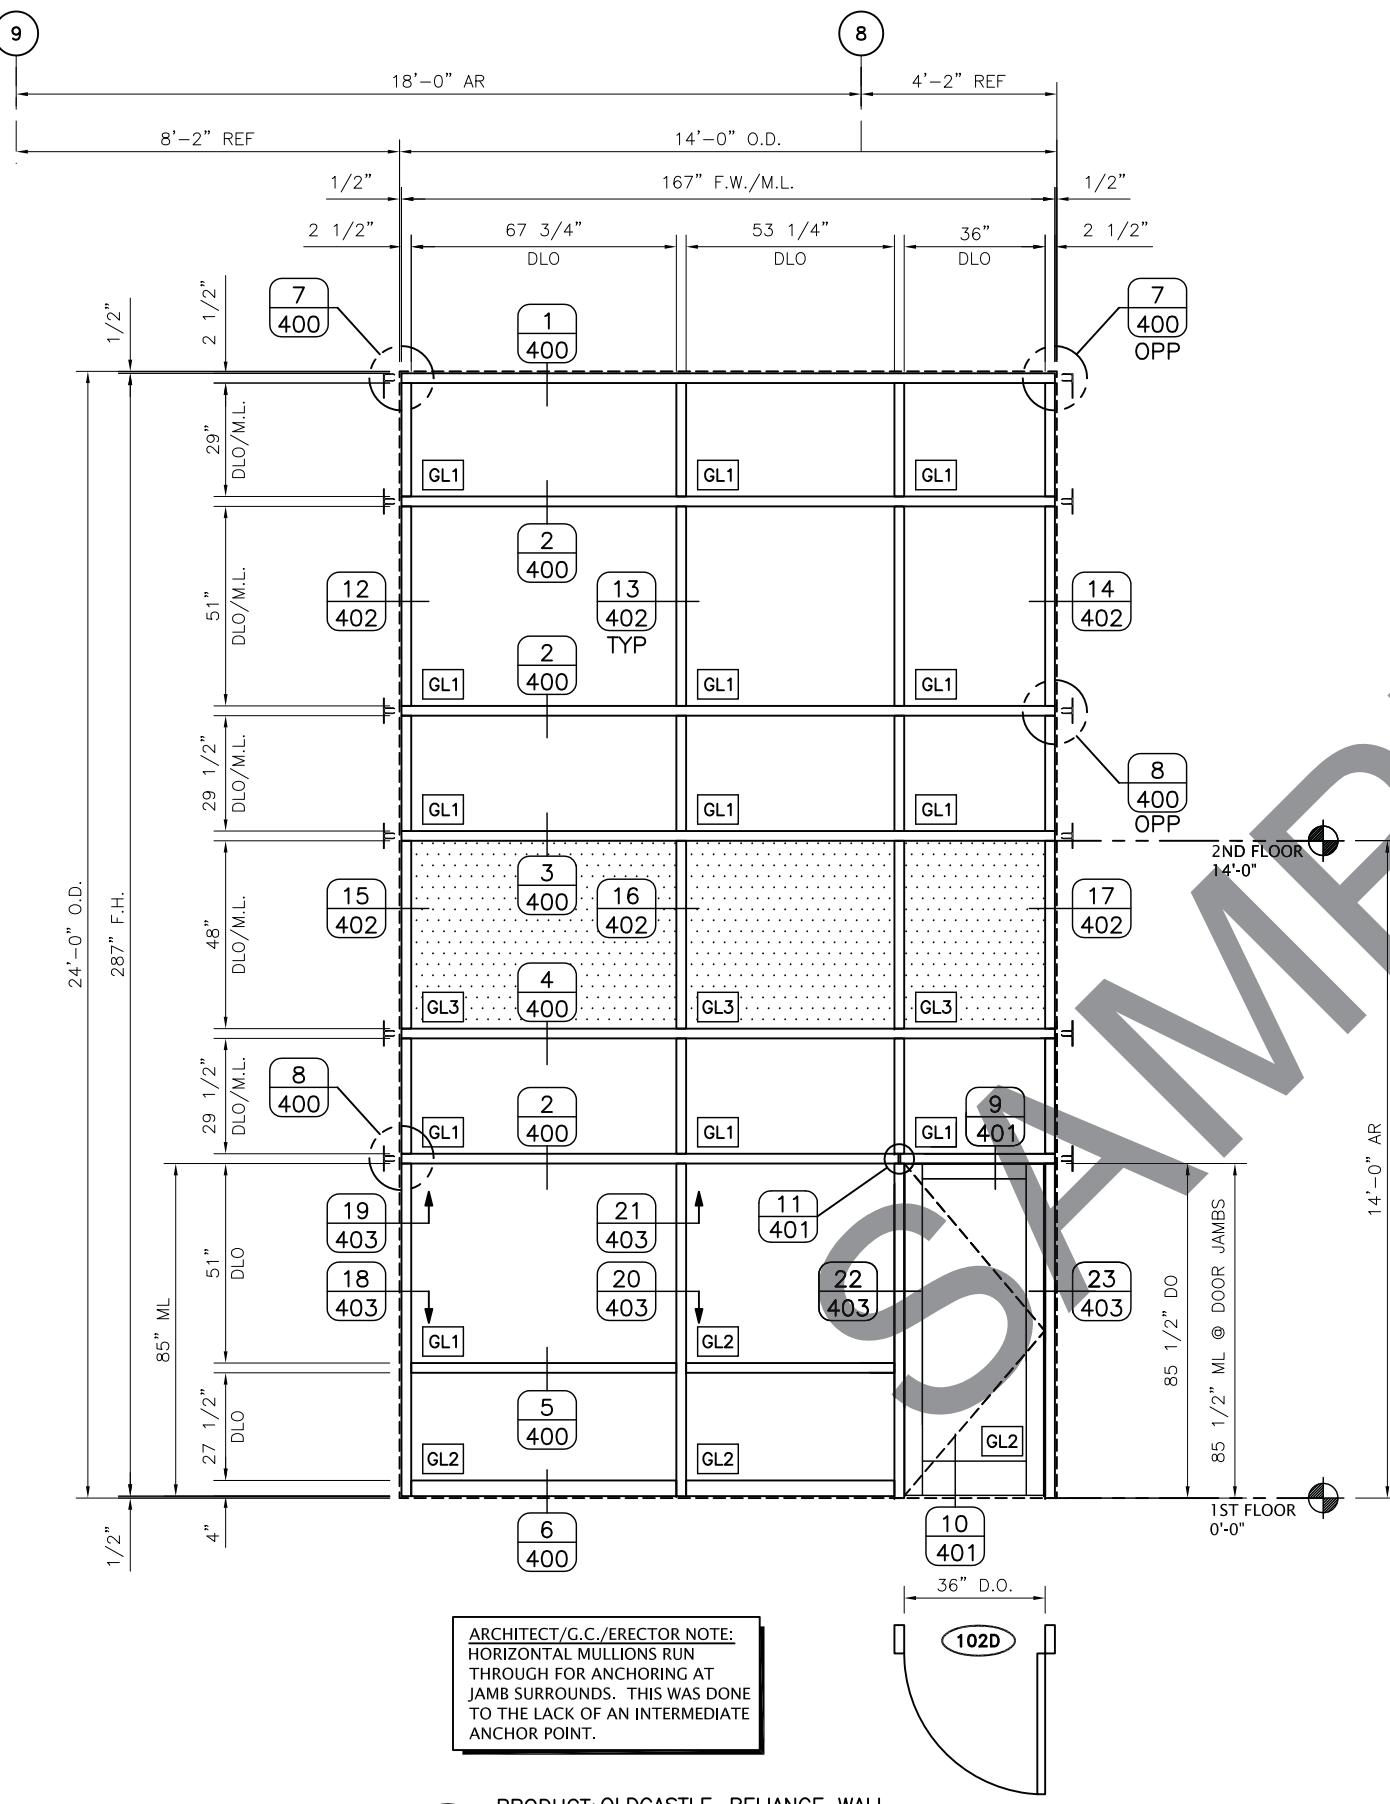


ARCHITECT/G.C./ERECTOR NOTE:
HORIZONTAL MULLIONS RUN
THROUGH FOR ANCHORING AT
JAMB SURROUNDS. THIS WAS DONE
TO THE LACK OF AN INTERMEDIATE
ANCHOR POINT.

CW1 PRODUCT: OLDCASTLE-RELIANCE WALL
W/ MS-375 MEDIUM STILE DOOR


CW2 PRODUCT: OLDCASTLE-RELIANCE WALL
($7\frac{1}{4}$ " DEPTH)
REQ'D THUS = 1
ARCH.REF.: CW2/A10.2

RECTOR NOTE:
- INDICATES PERIMETER ANCHOR LOCATIONS CENTERED AT HORIZONTAL MULLION LOCATIONS. VERTICAL MULLION WILL NEED TO BE CLEAR HOLED AND FASTENED TO SURROUNDS.

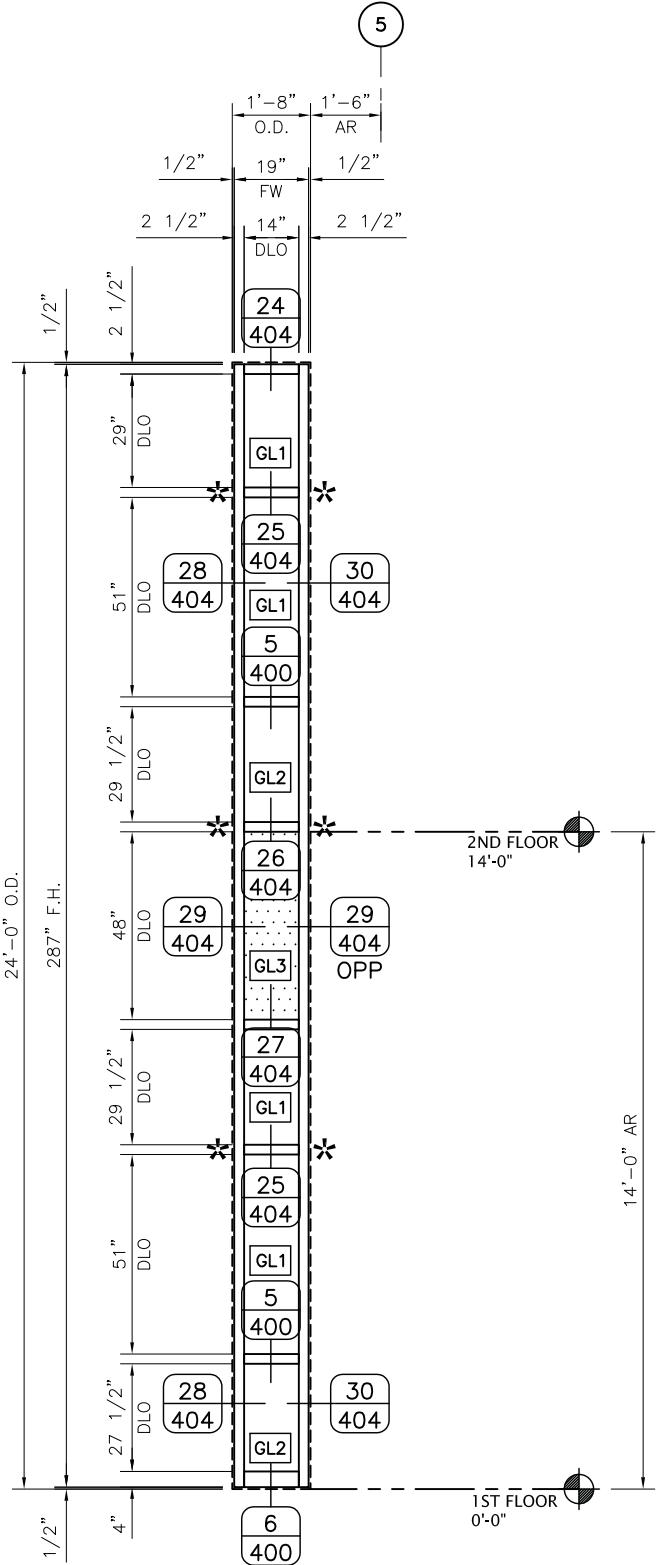


BINSWANGER GLASS
2527 ATLANTIC AVENUE
RALEIGH, NC 27604

5 OF 55
SHEET NO:
200

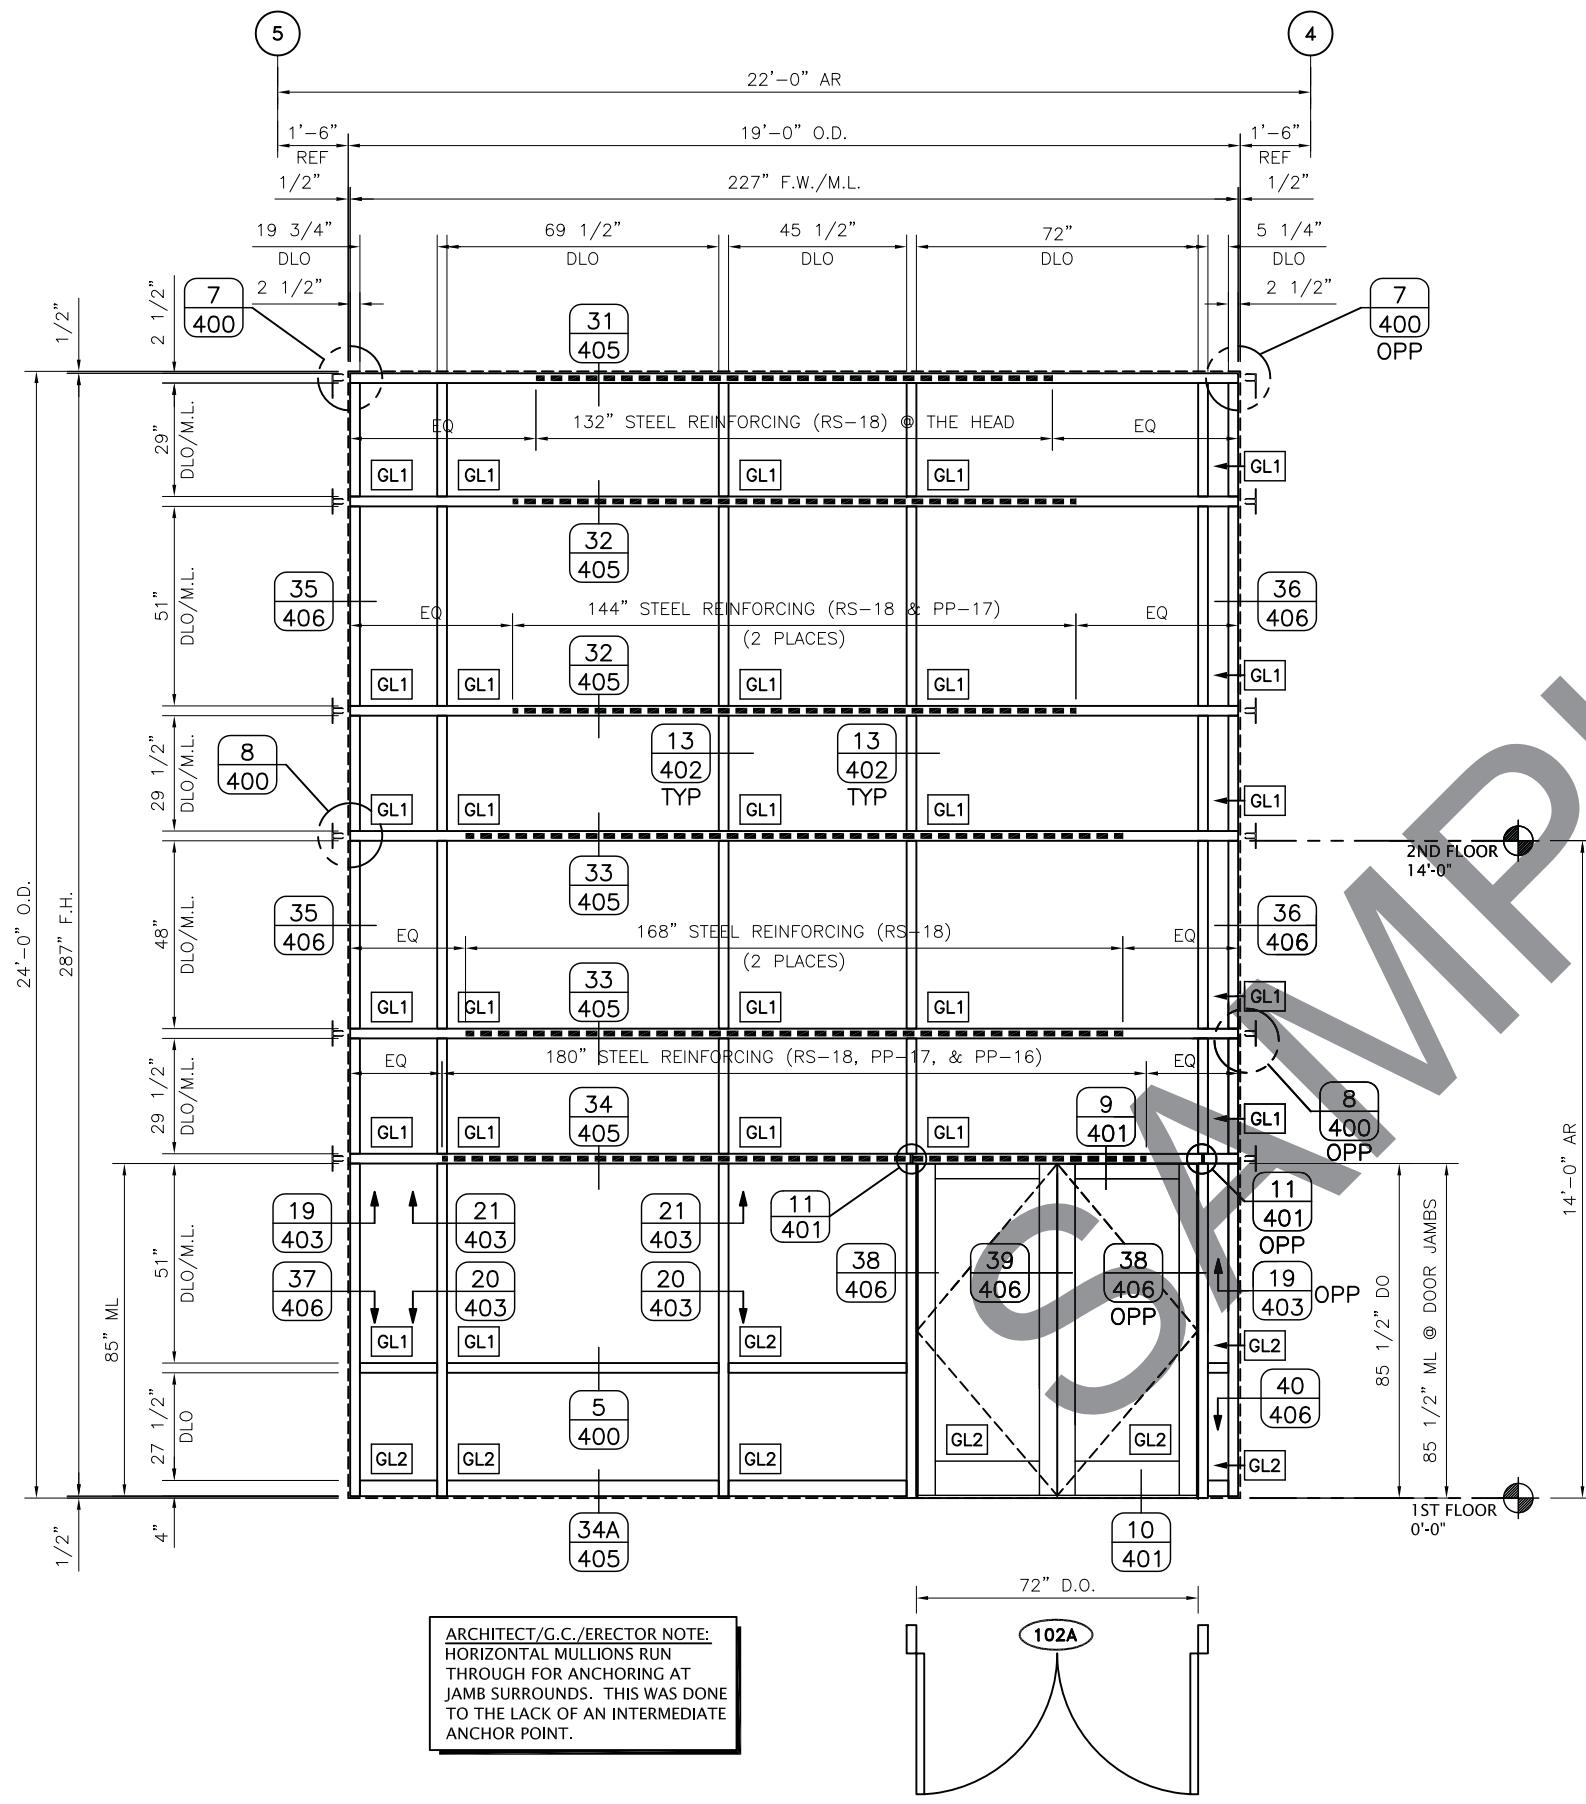

ARCHITECT/G.C./ERECTOR NOTE:
HORIZONTAL MULLIONS RUN
THROUGH FOR ANCHORING AT
JAMB SURROUNDS. THIS WAS DO
TO THE LACK OF AN INTERMEDIA
ANCHOR POINT.


CW3 PRODUCT: OLDCASTLE-RELIANCE WALL
W/ MS-375 MEDIUM STILE DOOR

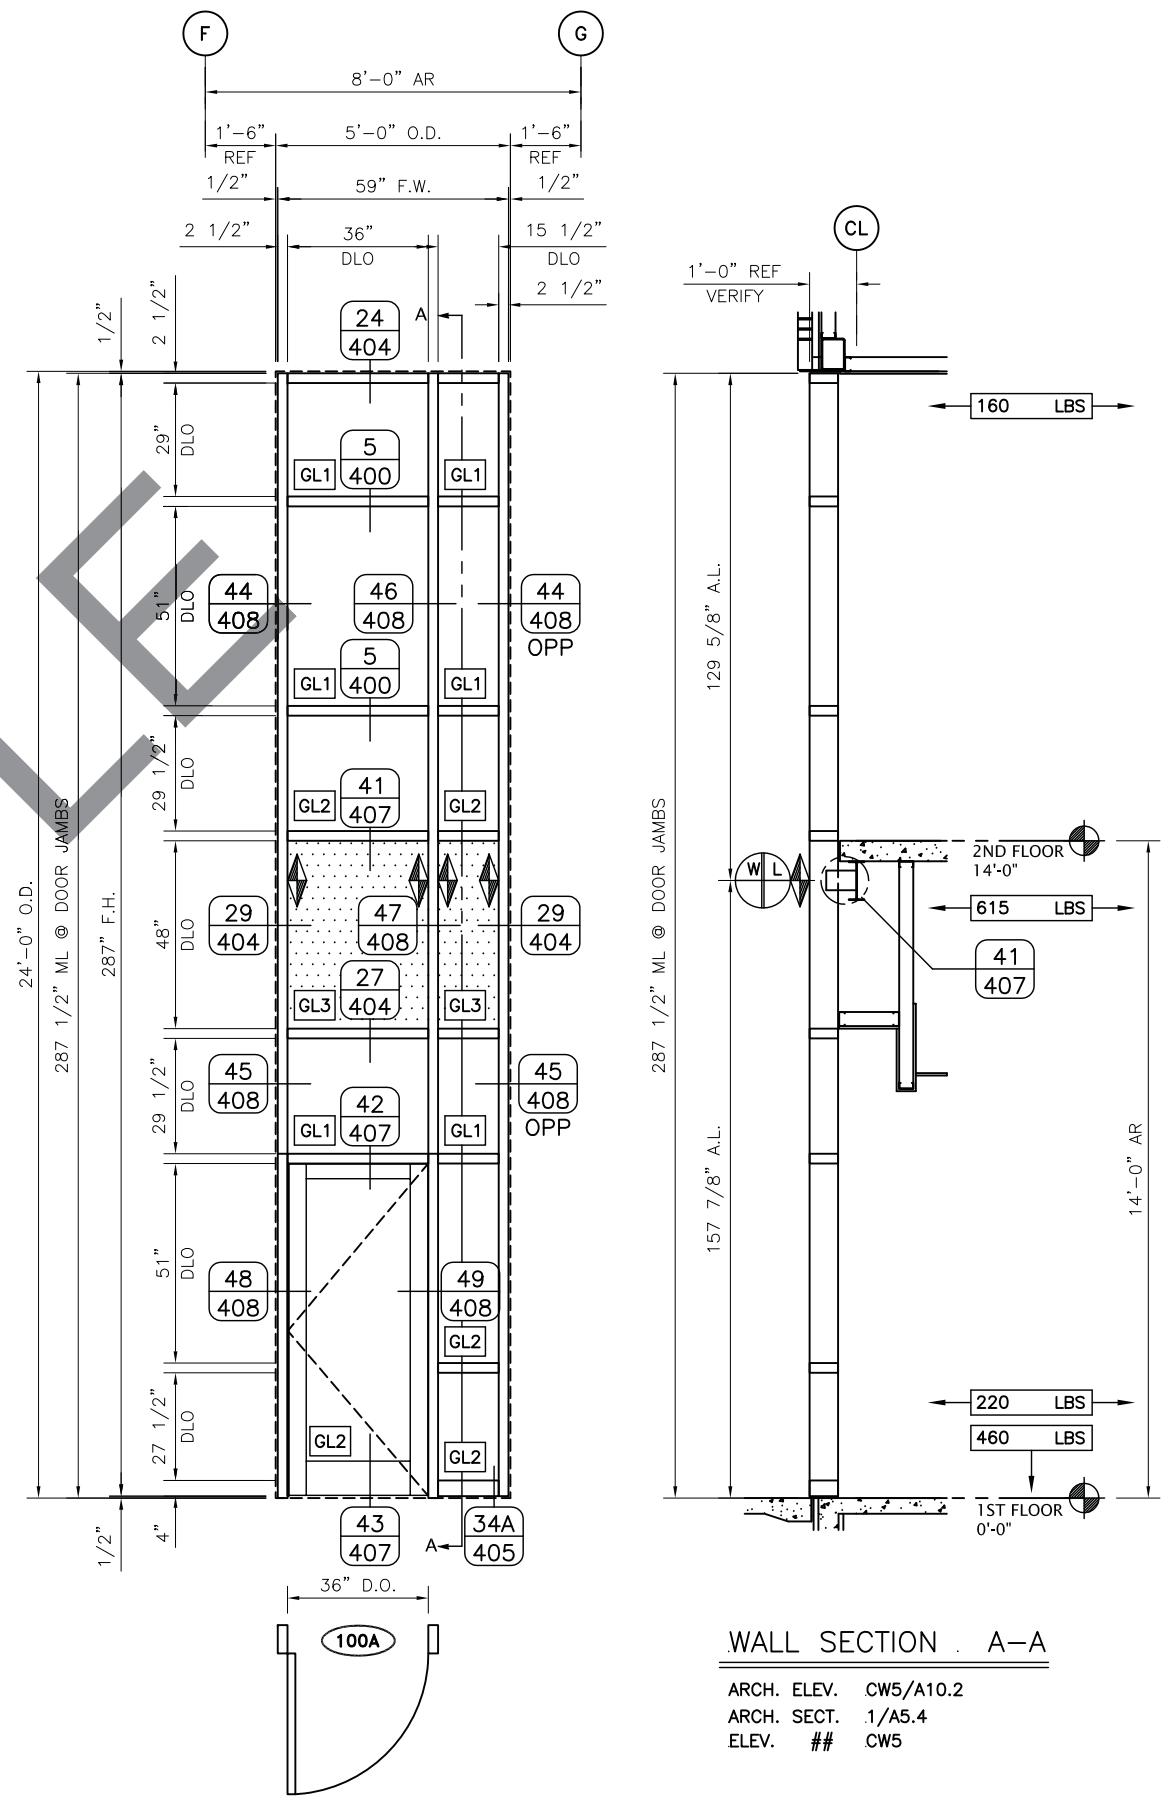

CW5 PRODUCT: OLDCASTLE-RELIANCE WALL
W/ MS-375 MEDIUM STILE DOOR
REQ'D THUS = 1
ARCH.REF.: CW5/A10.2

WALL SECTION A-A

ARCH. ELEV. CW5/A10.2
ARCH. SECT. 1/A5.4
ELEV. ## CW5

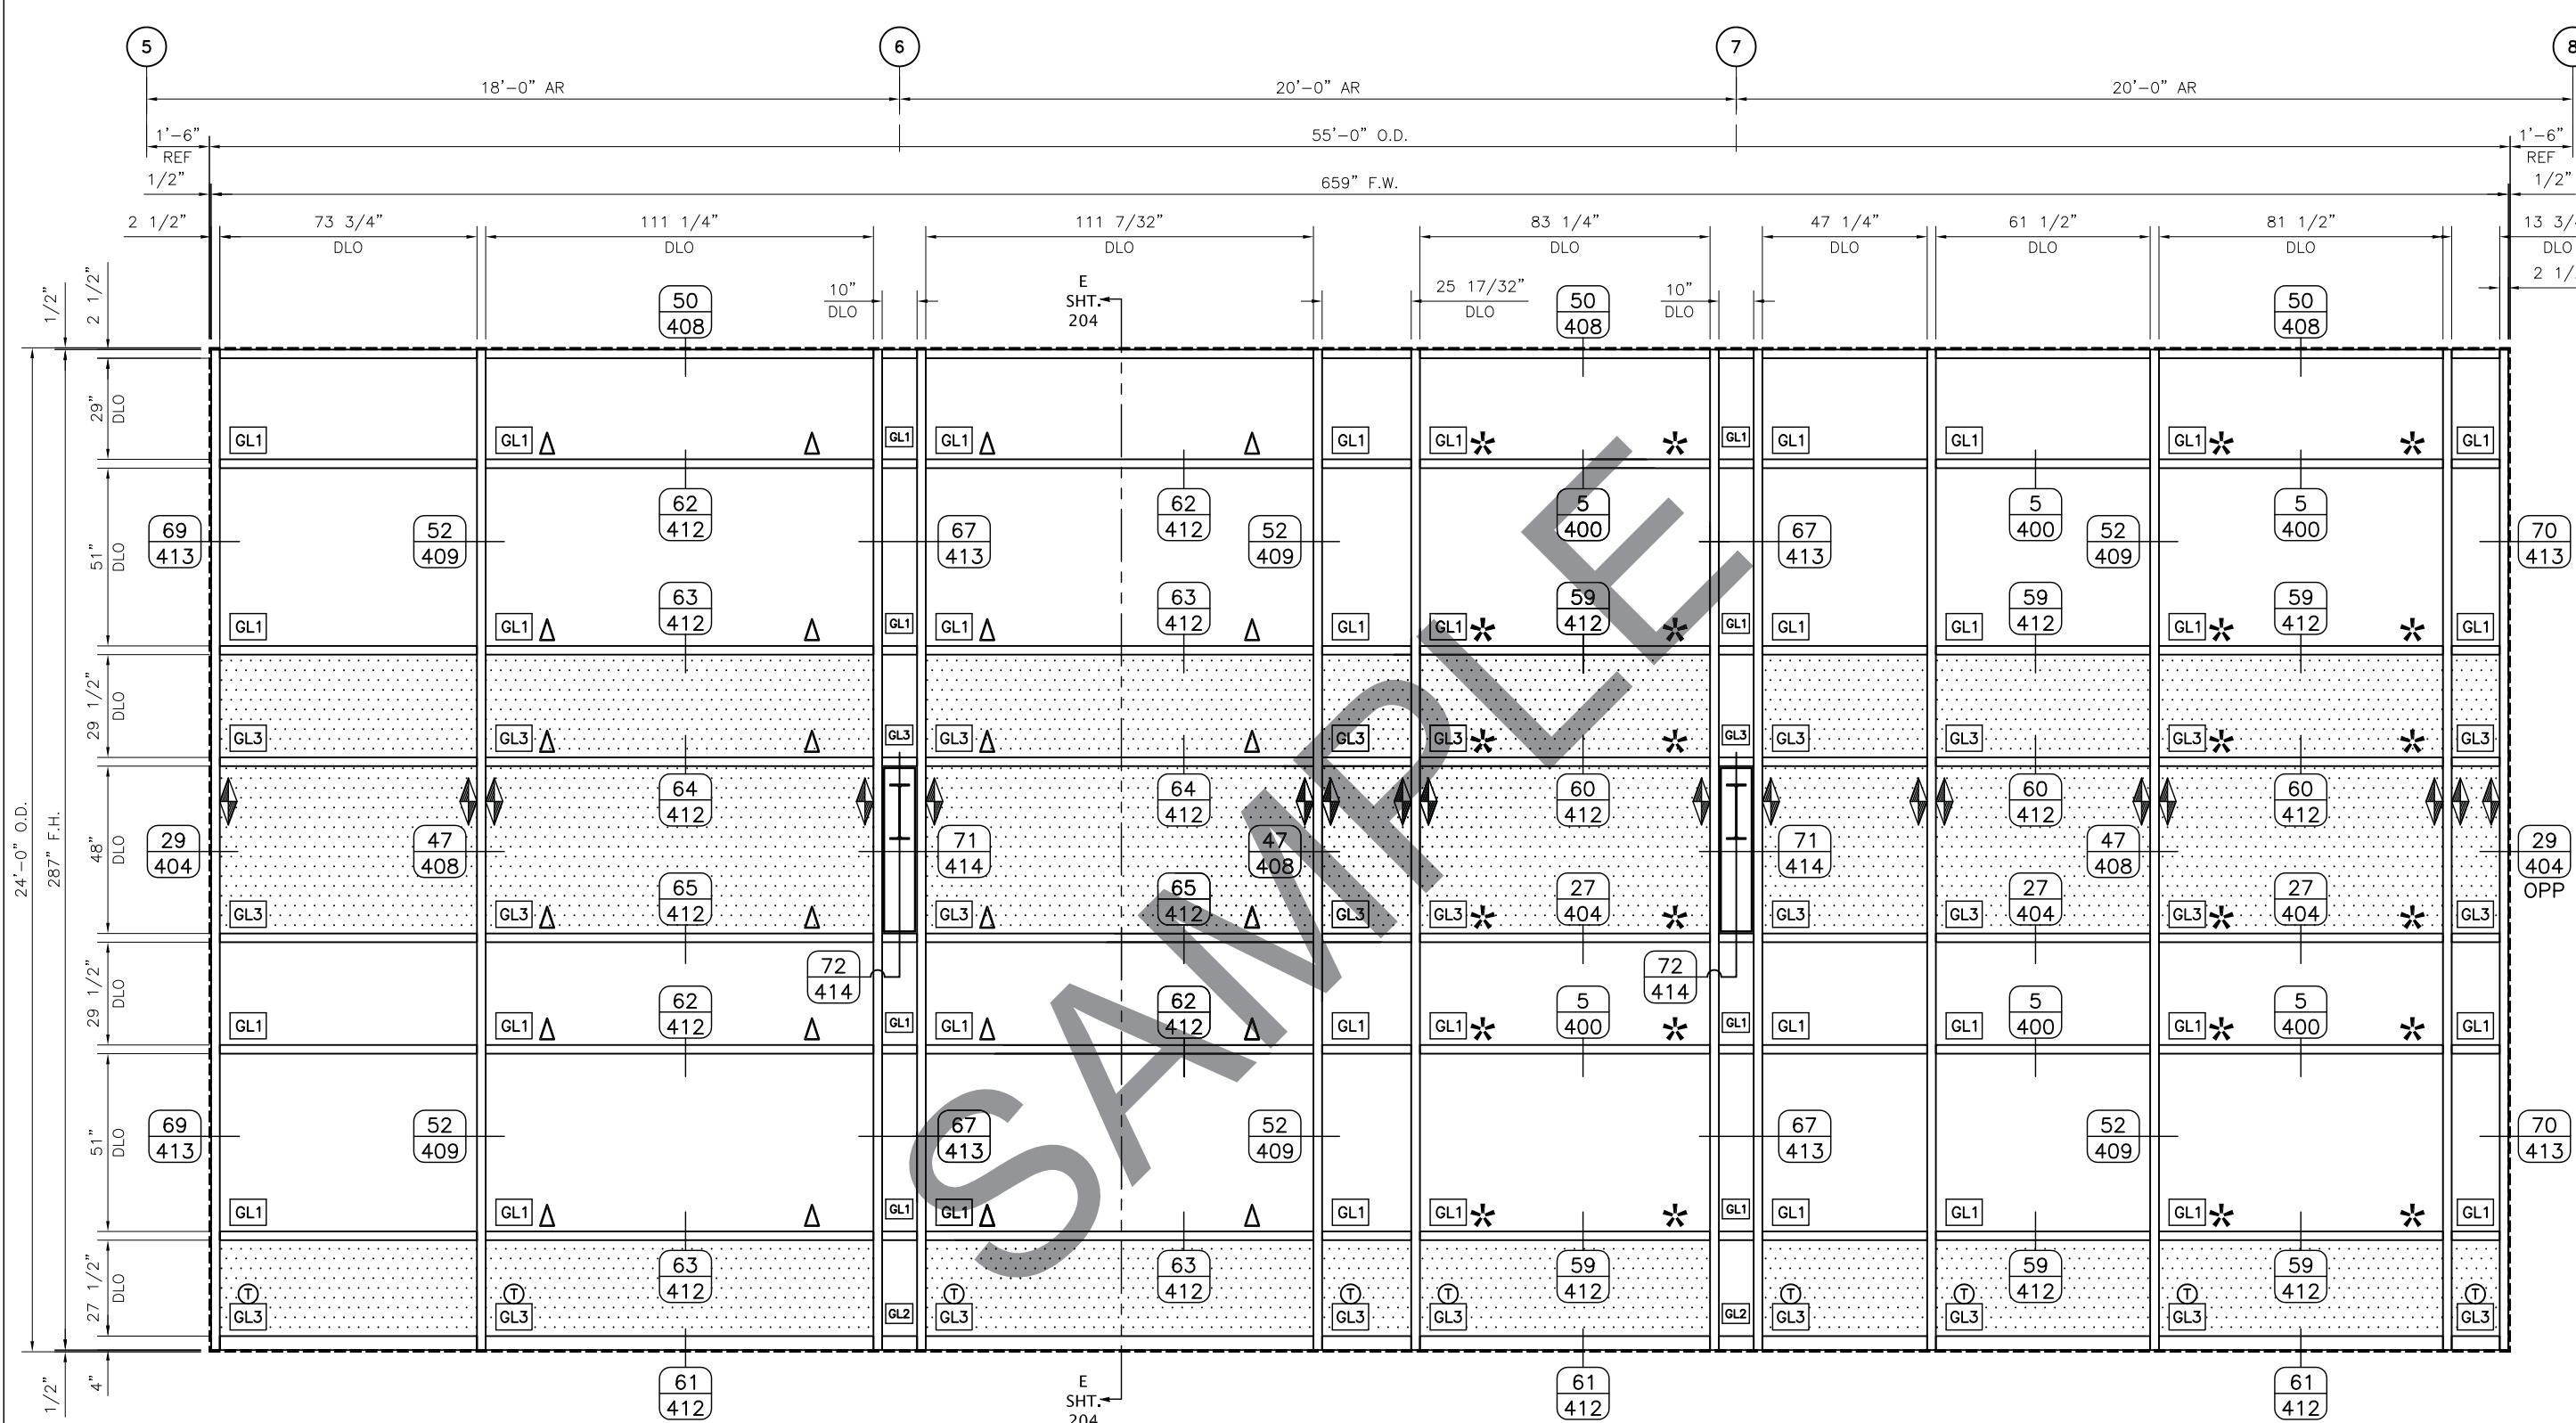

CW8 PRODUCT: OLDCASTLE-RELIANCE WALL
(7 1/4" DEPTH)

REQ'D THUS = 1
ARCH.REF.: CW8/A10.2

△ - SETTING BLOCKS 6"
FROM THE ENDS.


* - SETTING BLOCKS
@ 1/8 POINTS.

-	-	-	-	-	-	-	-	-	-
-	-	-	-	-	-	-	-	-	-
-	-	-	-	-	-	-	-	-	-
-	-	-	-	-	-	-	-	-	-
-	-	-	-	-	-	-	-	-	-

BINSWANGER GLASS
2527 ATLANTIC AVENUE
RALEIGH, NC 27604

PHONE: (919) 832-4666 FAX: (919) 839-5762

13 OF 55
SHEET NO:
208

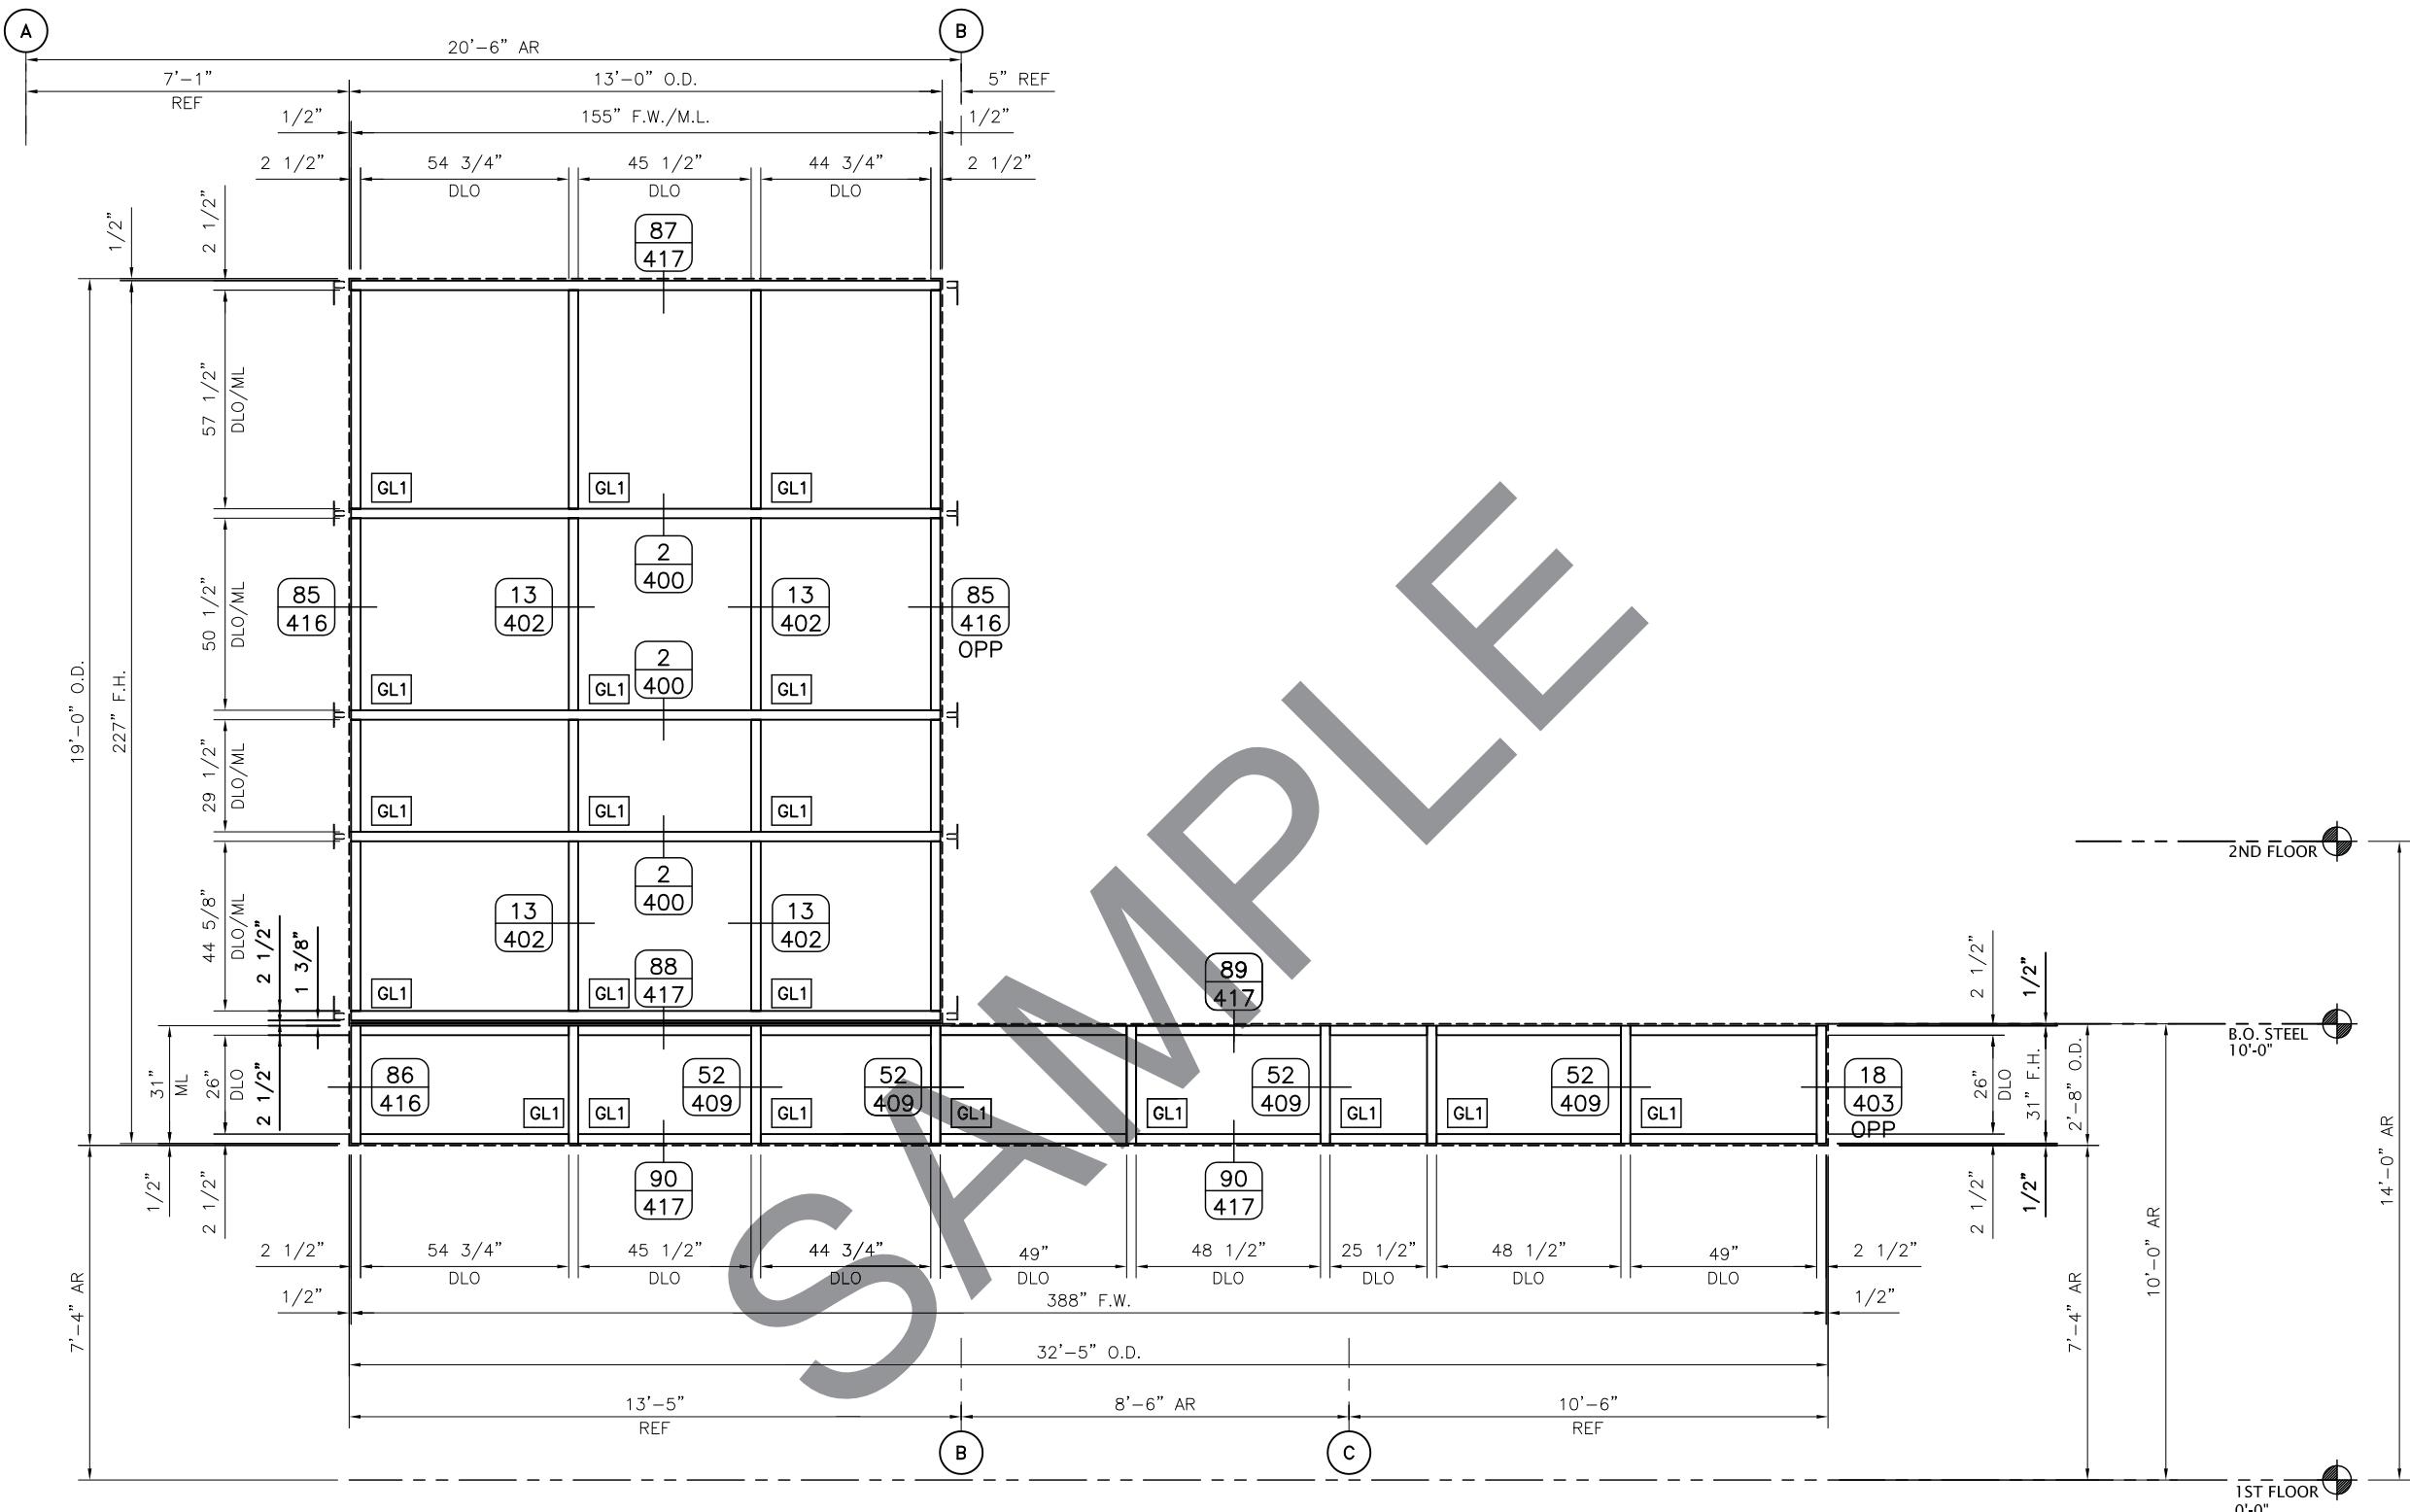

CW12
PRODUCT: OLDCASTLE-RELIANCE WALL
(7 1/4" DEPTH)
REQ'D THUS = 1
ARCH.REF.: CW12/A10.3

-	-	-
-	-	-
-	-	-
-	-	-
-	-	-

PRINTS ISSUED FOR:

1ST APPROVAL

DESCRIPTION:


BINSWANGER GLASS
2527 ATLANTIC AVENUE
RALEIGH, NC 27604

PHONE: (919) 832-4666 FAX: (919) 839-5762

* - SETTING BLOCKS
@ 1/8 POINTS.


PLAN VIEW H-H
10/A10.3

CW13 PRODUCT: OLDCASTLE-RELIANCE WALL
W/ 1/2" INTERIOR GLASS SHELVES
REQ'D THUS = 1
ARCH.REF.: CW13/A10.3

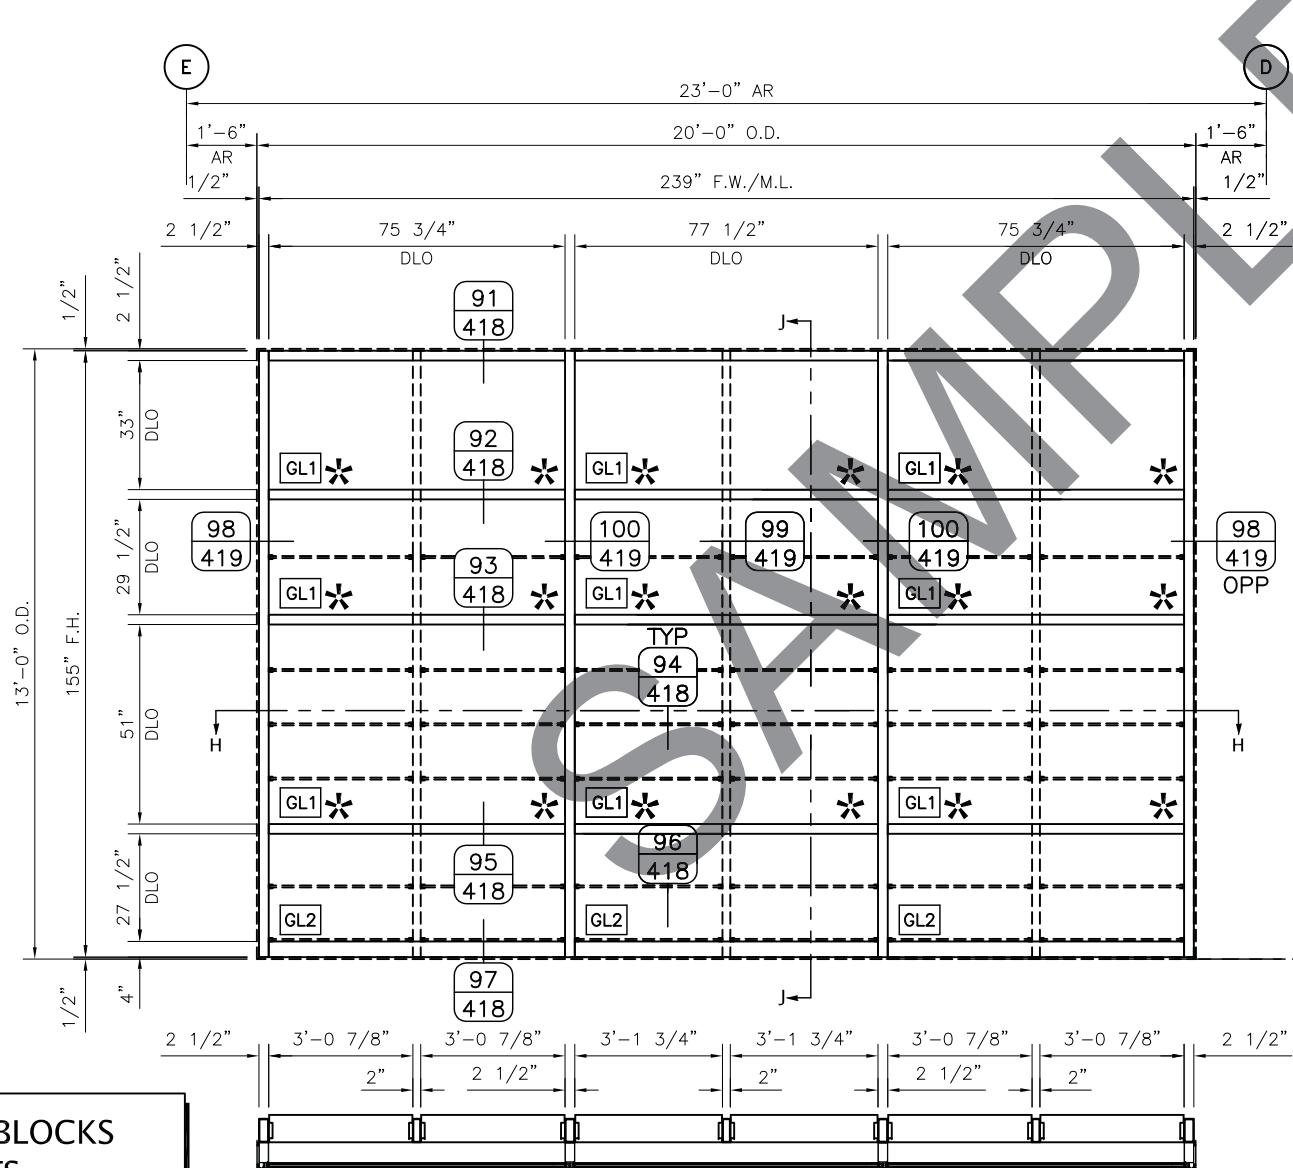


WALL SECTION . J-J

ARCH. ELEV. CW13/A10.3
ARCH. SECT. 12 & 13/A10.3
ELEV. # CW13

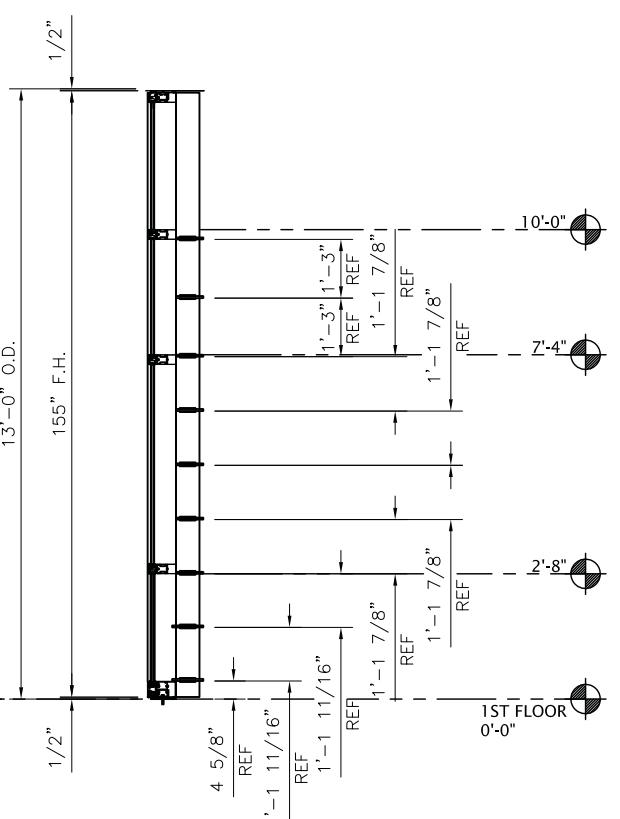

14 OF 55

SHEET NO:
209

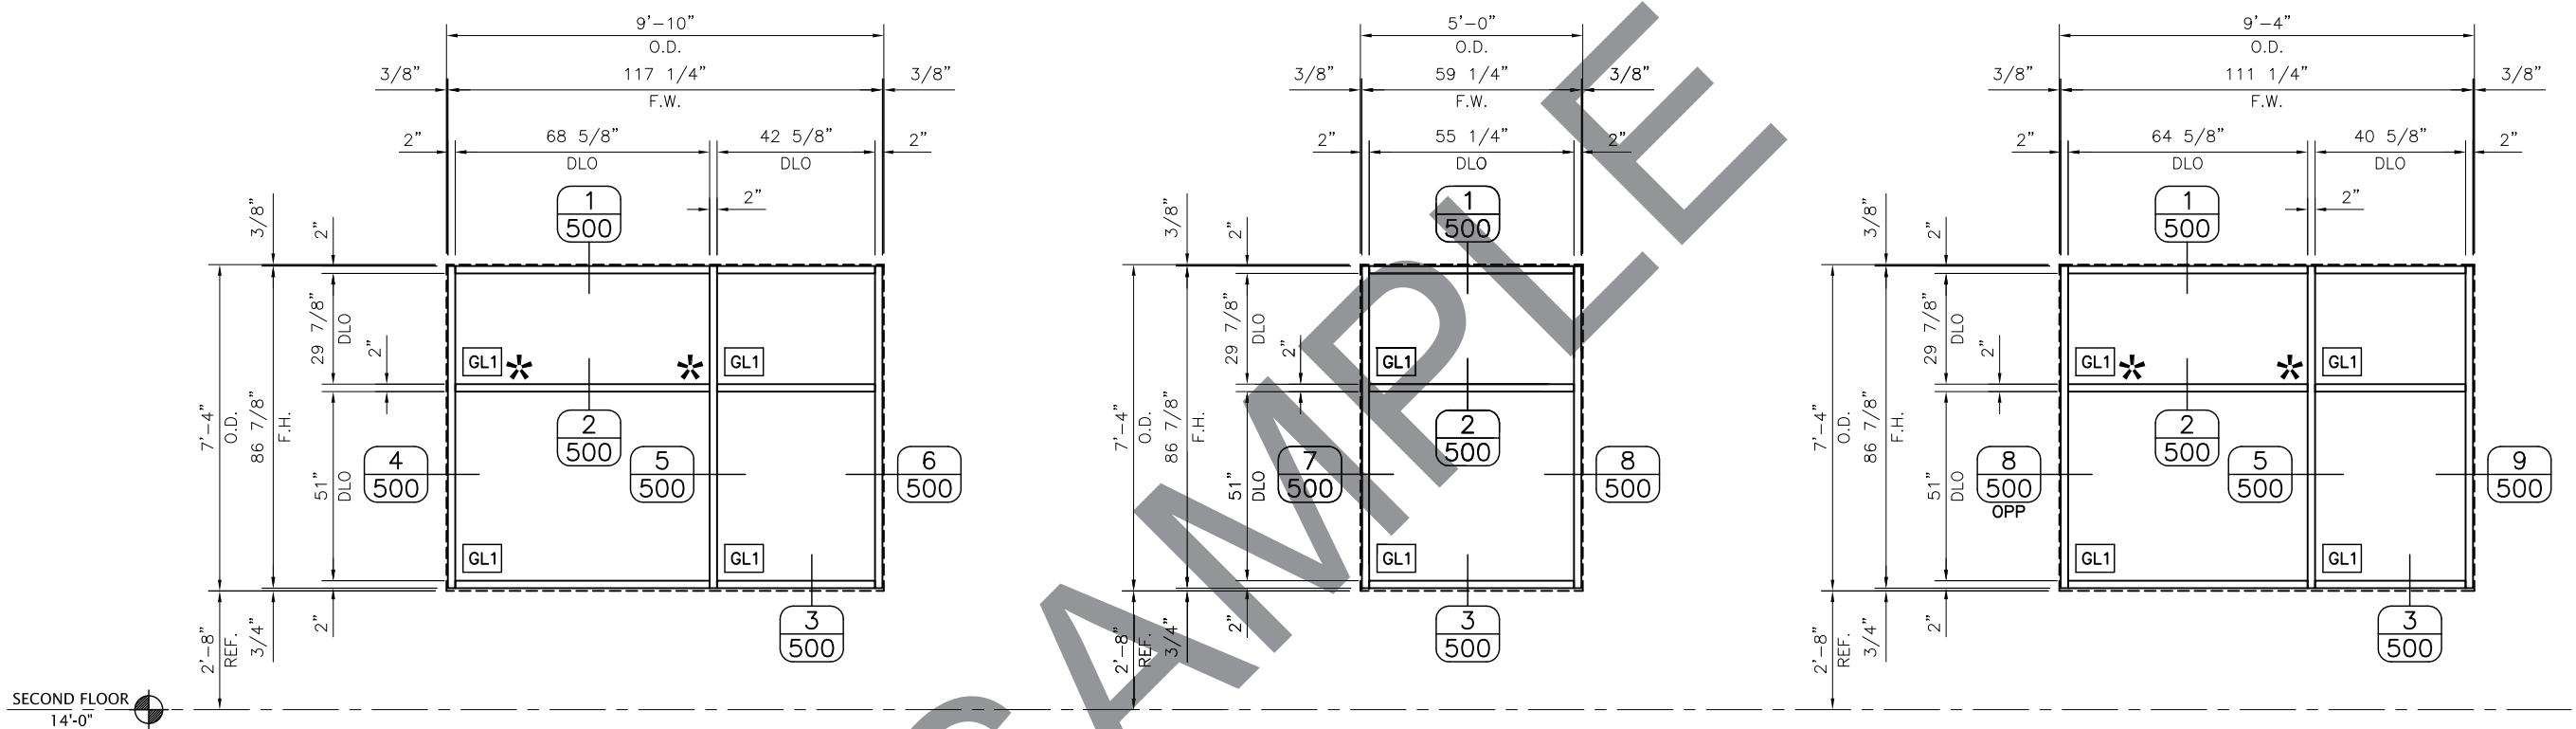

SF1 PRODUCT: OLDCASTLE - FG3000
FRONT-SET THERMAL

REQ'D THUS = 1
ARCH.REF.: SF1/AA10.4

* - SETTING BLOCKS
@ 1/8 POINTS.

SF2 PRODUCT: OLDCASTLE - FG3000
FRONT-SET THERMAL

REQ'D THUS = 1
ARCH.REF.: SF2/AA10.4

SF3 PRODUCT: OLDCASTLE - FG3000
FRONT-SET THERMAL


REQ'D THUS = 1
ARCH.REF.: SF3/AA10.4

* - SETTING BLOCKS
@ 1/8 POINTS.

DRAWN BY:	XK CURTAINWALL SPECIALISTS
PH: 470-756-1814	FAX: 866-562-4621
SHOPDRAWINGS@XKCURTAINWALL.COM	
-	11-8-10
-	REV.#
-	DATE
1ST APPROVAL	
PRINTS ISSUED FOR:	
DESCRIPTION:	

BINSWANGER GLASS
2527 ATLANTIC AVENUE
RALEIGH, NC 27604


PHONE: (919) 832-4666 FAX: (919) 839-5762

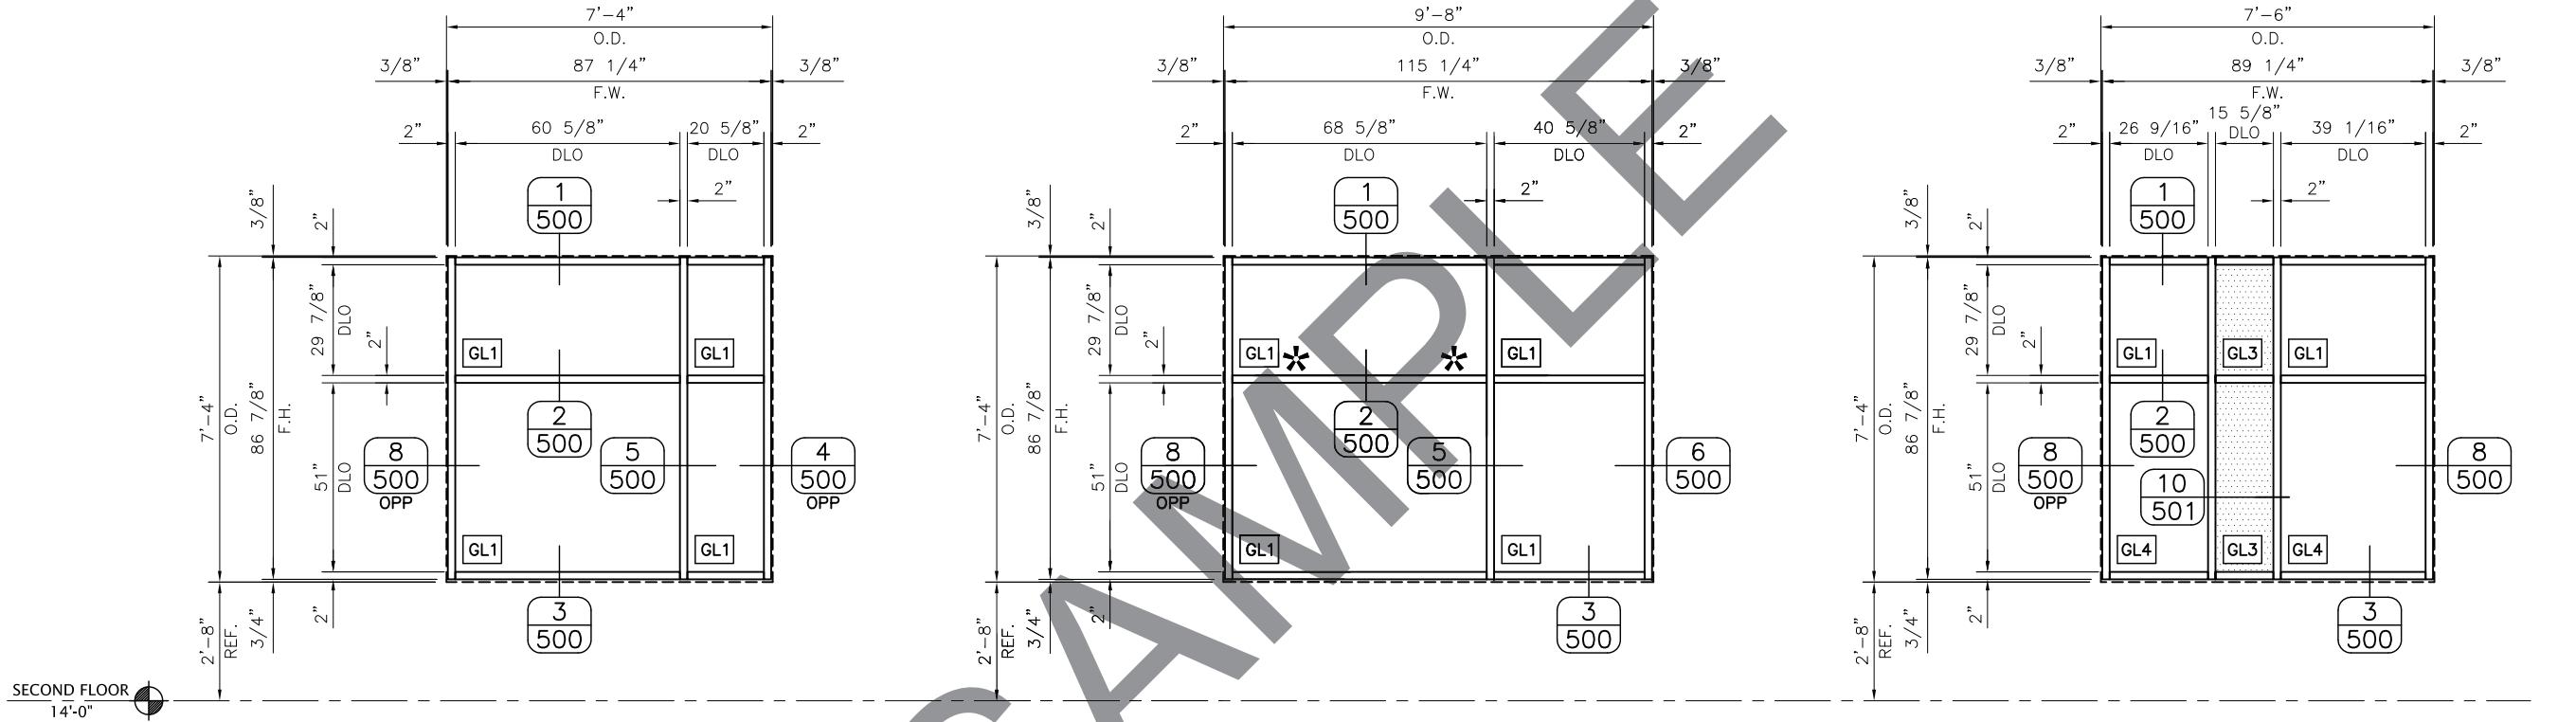

DRAWN BY:	XK CURTAINWALL SPECIALISTS
PH:	470-756-1814
FAX:	866-562-4621
SHOPDRAWINGS@XKCURTAINWALL.COM	
1ST APPROVAL	11-8-10
PRINTS ISSUED FOR:	REV.#
DESCRIPTION:	DATE

BINSWANGER GLASS
2527 ATLANTIC AVENUE
RALEIGH, NC 27604

PHONE: (919) 832-4666 FAX: (919) 839-5762

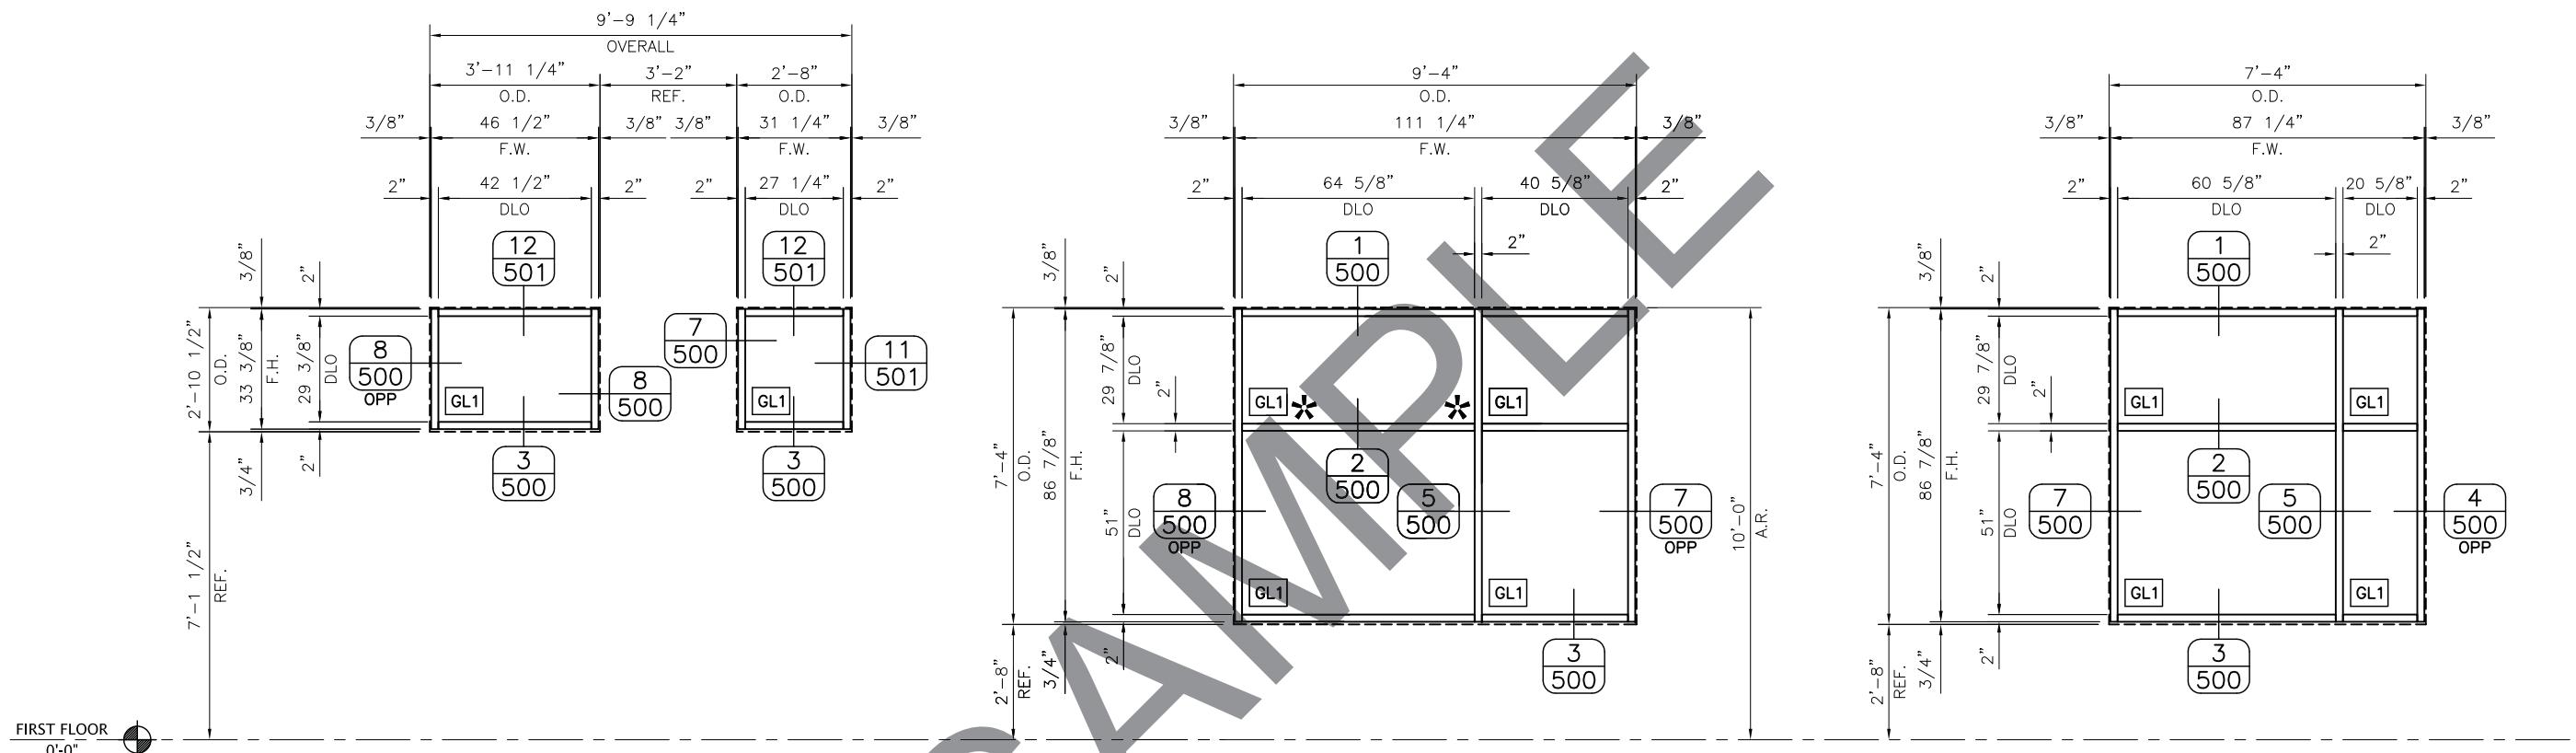


SF10 PRODUCT: OLDCASTLE - FG3000
FRONT-SET THERMAL
REQ'D THUS = 1
ARCH RFF: SF10/AA10.4

SF11 PRODUCT: OLDCASTLE - FG3000
FRONT-SET THERMAL

SF12 PRODUCT: OLDCASTLE - FG3000
FRONT-SET THERMAL

REQ'D THUS = 1
ARCH RFF : SF12/AA10.4

* - SETTING BLOCKS
@ 1/8 POINTS.

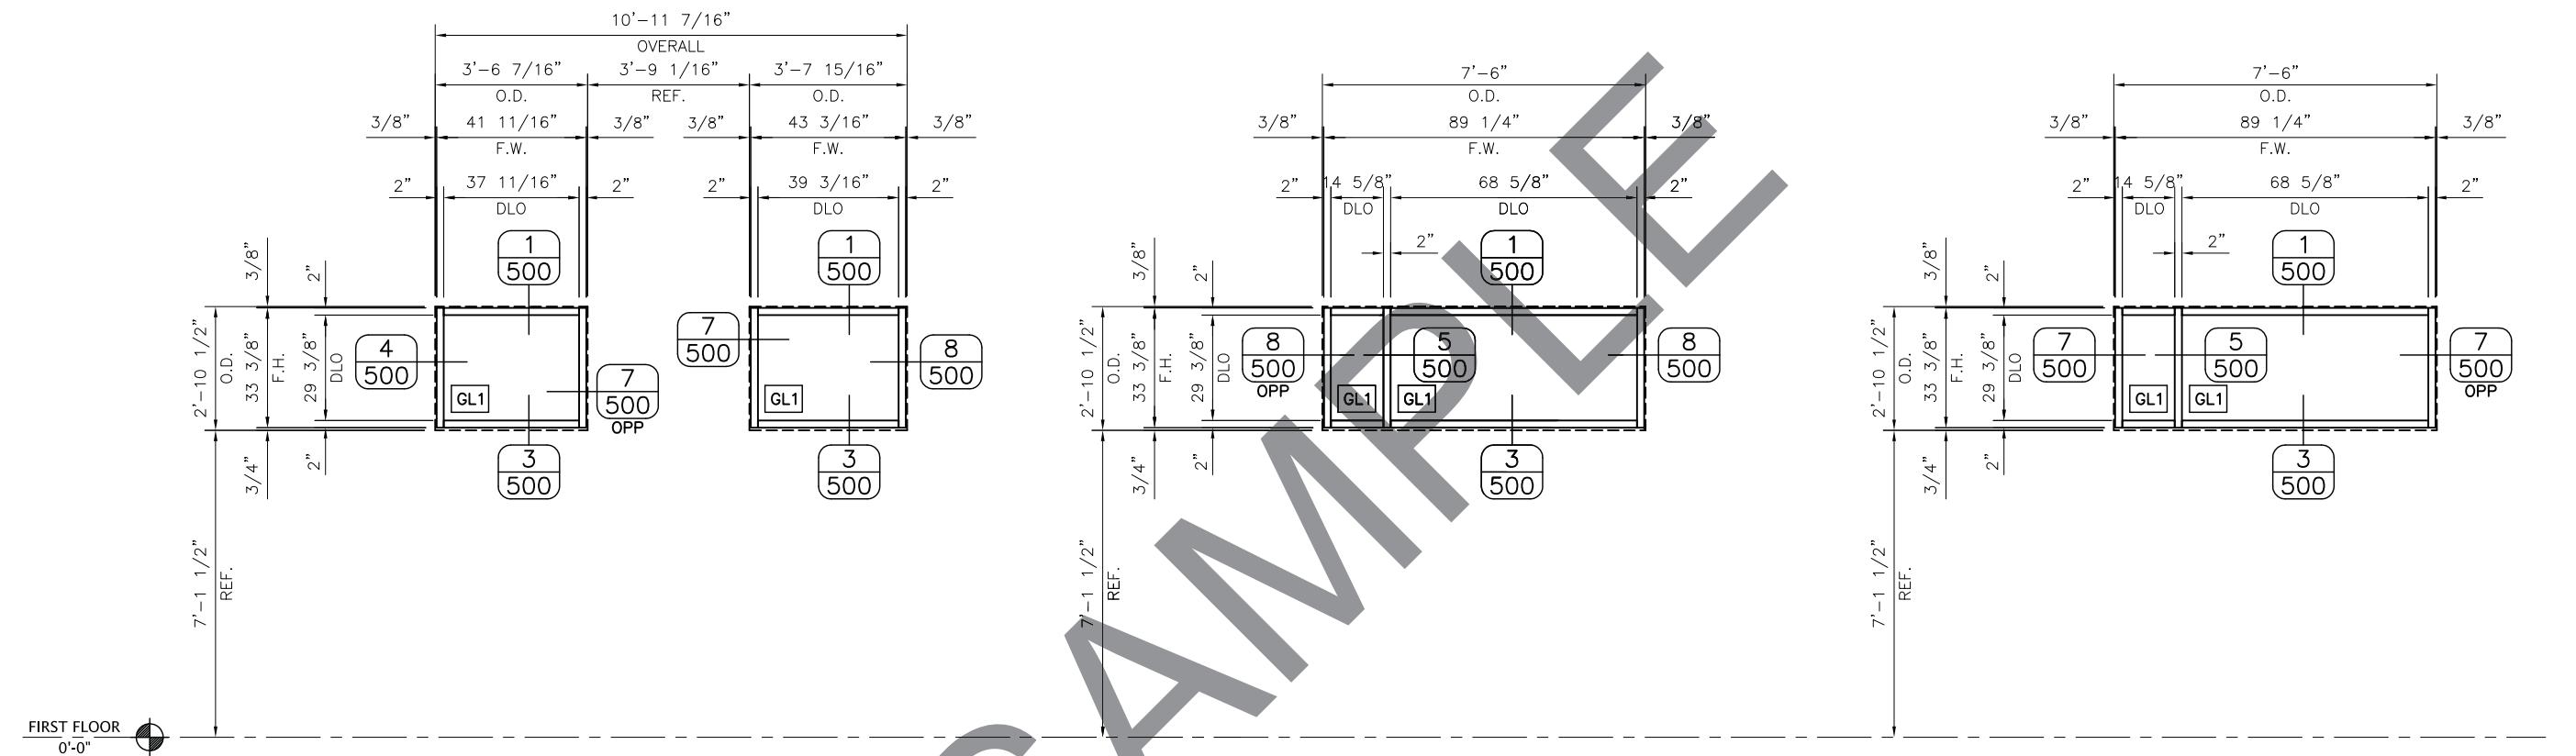

SF13 PRODUCT: OLDCASTLE - FG3000
FRONT-SET THERMAL
REQ'D THUS = 1
ARCH.REF.: SF13/AA10.4

SF14 PRODUCT: OLDCASTLE - FG3000
FRONT-SET THERMAL

SF15 PRODUCT: OLDCASTLE - FG3000
FRONT-SET THERMAL




.
.
.
.
.

1ST APPROVAL
PRINTS ISSUED FOR:
DESCRIPTION:
REV.# DATE

BINNSWANGER GLASS

2527 ATLANTIC AVENUE
RALEIGH, NC 27604

PHONE: (919) 832-4666 FAX: (919) 839-5762

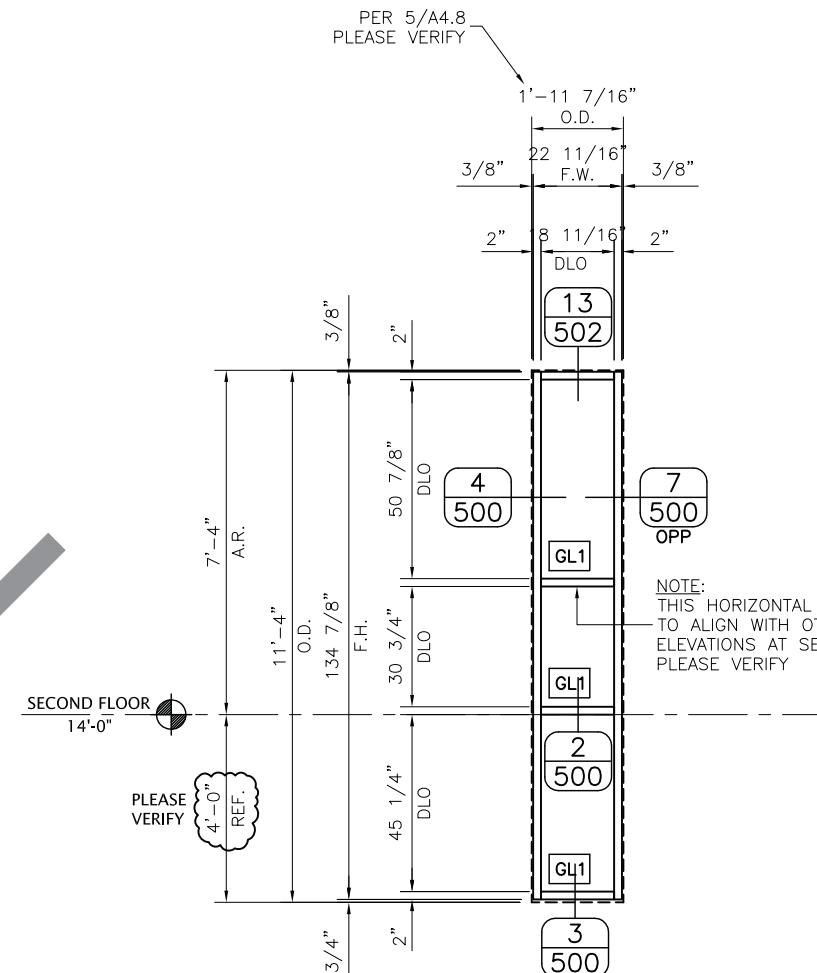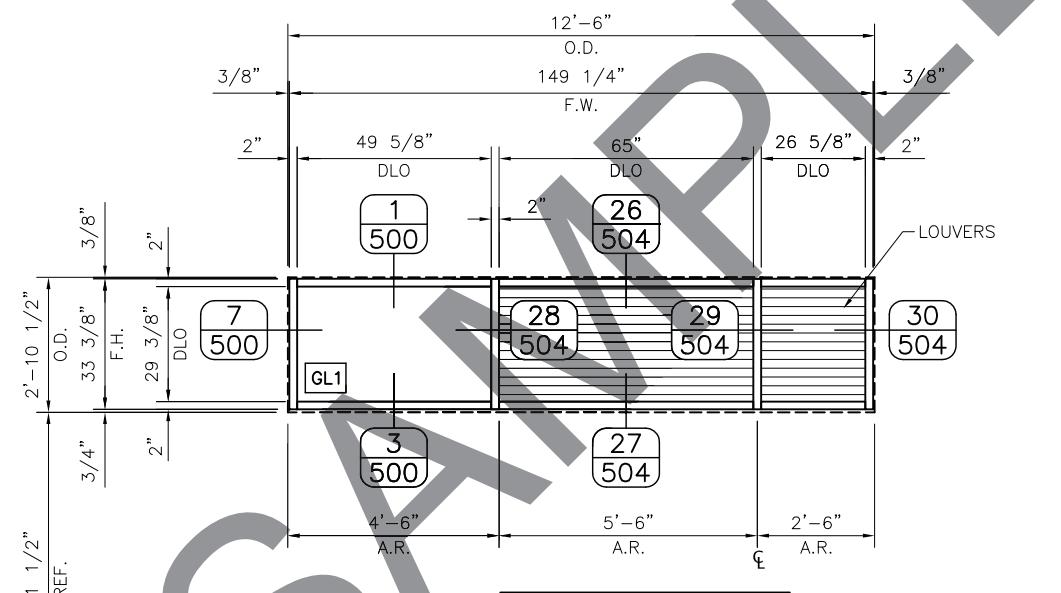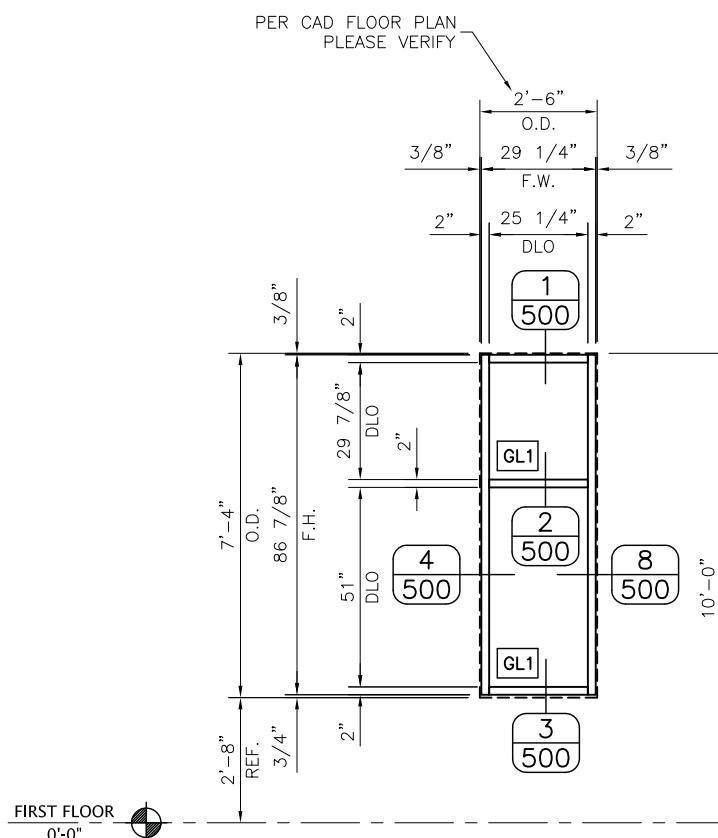


PRODUCT: OLDCastle - FG3000 FRONT-SET THERMAL
REQ'D THUS = 1
ARCH.REF.: SF23/AA10.5

BINSWANGER GLASS

2527 ATLANTIC AVENUE


RALEIGH, NC 27604

PHONE: (919) 832-4666 FAX: (919) 839-5762

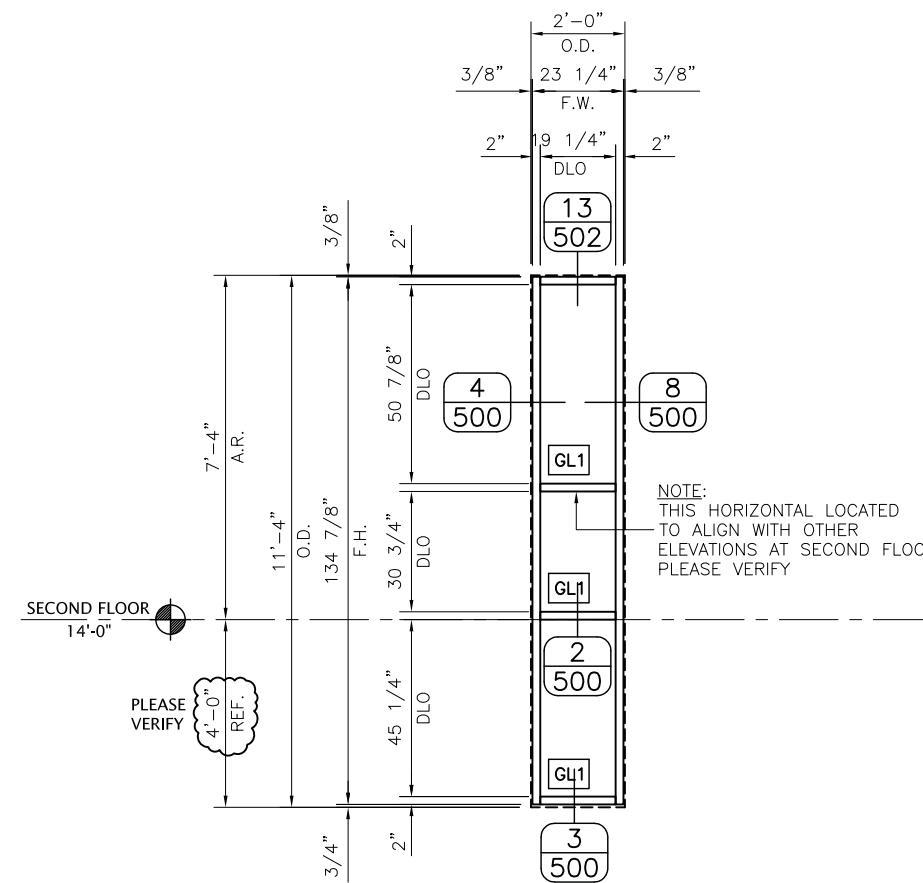


SF24 PRODUCT: OLDCastle - FG3000 FRONT-SET THERMAL
REQ'D THUS = 1 ARCH.REF.: SF24/AA10.5


SAMPLE

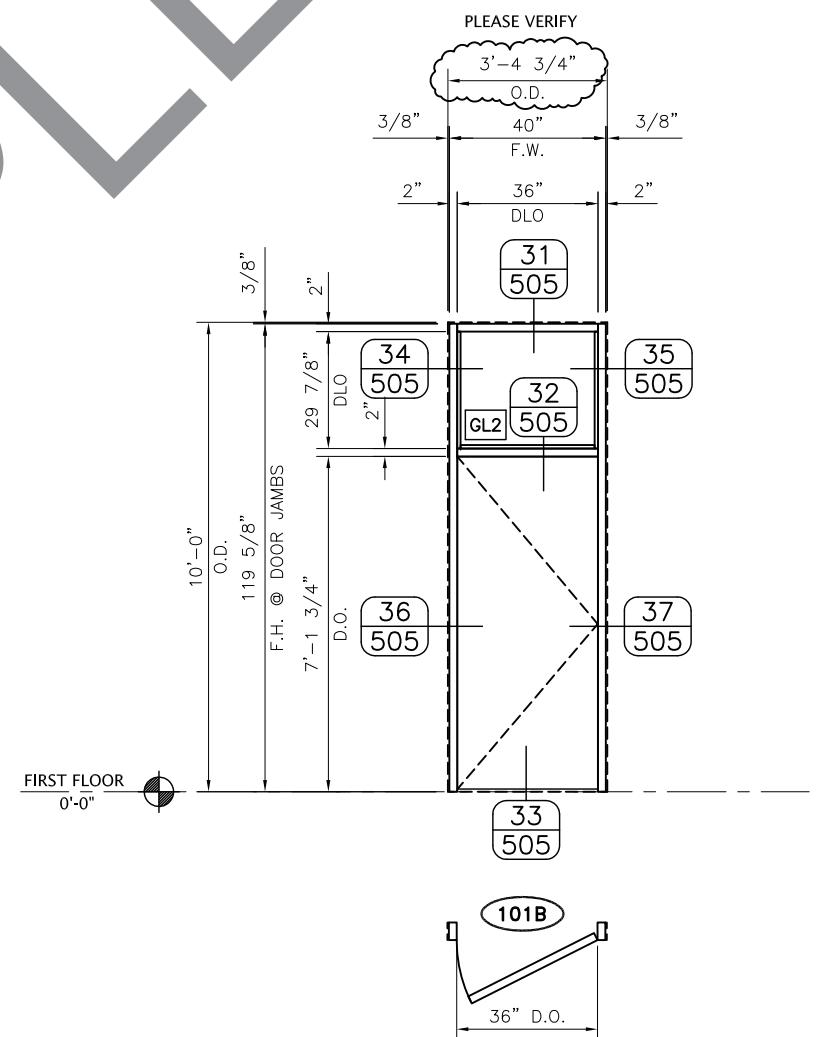

SF25 PRODUCT: SPECIAL-LITE FLUSH DOOR
REQ'D THUS = 1 ARCH.REF.: SF25/AA10.5

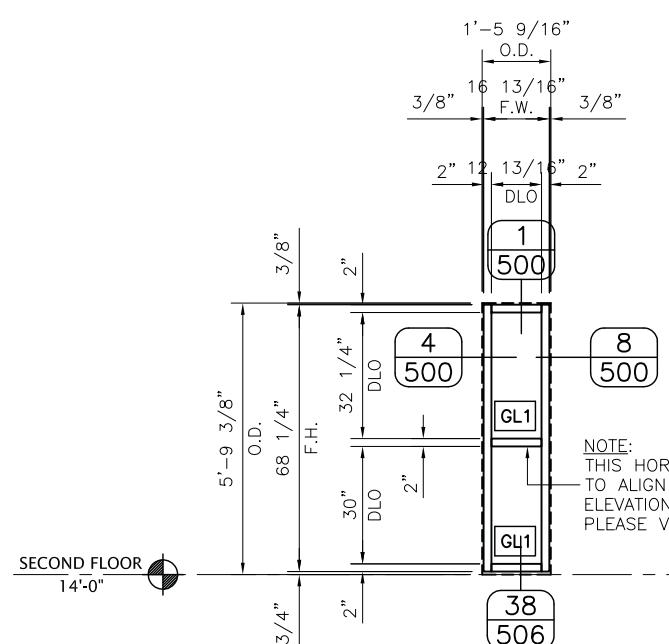

SF26 PRODUCT: OLDCASTLE - FG3000
FRONT-SET THERMAL
REQ'D THUS = 1
ARCH.REF.: SF26/AA10.5

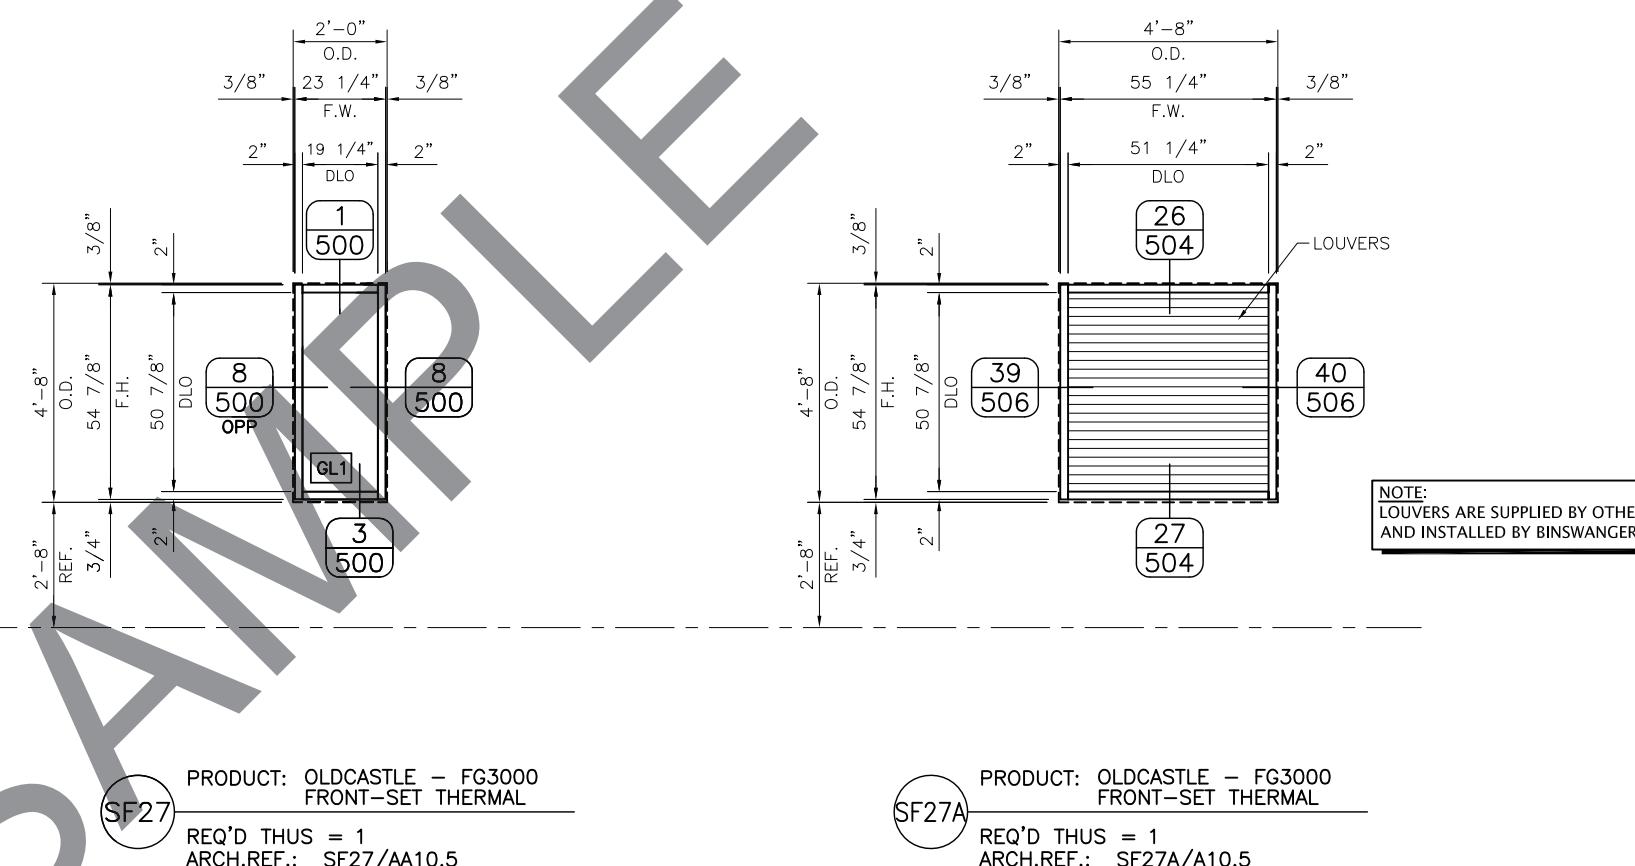

BINNSWANGER GLASS
2527 ATLANTIC AVENUE
RALEIGH, NC 27604

PHONE: (919) 832-4666 FAX: (919) 833-5762

25 OF 55
SHEET NO:
309




BINSWANGER GLASS







2527 ATLANTIC AVENUE

RALEIGH, NC 27604

PHONE: (919) 832-4666 FAX: (919) 839-5762

1ST APPROVAL - PRINTS ISSUED FOR: DESCRIPTION: REV.# DATE

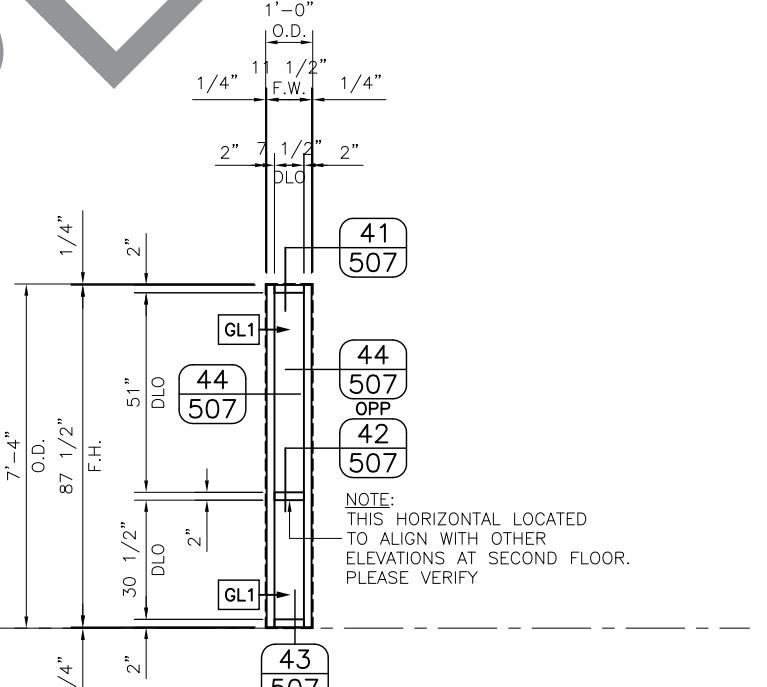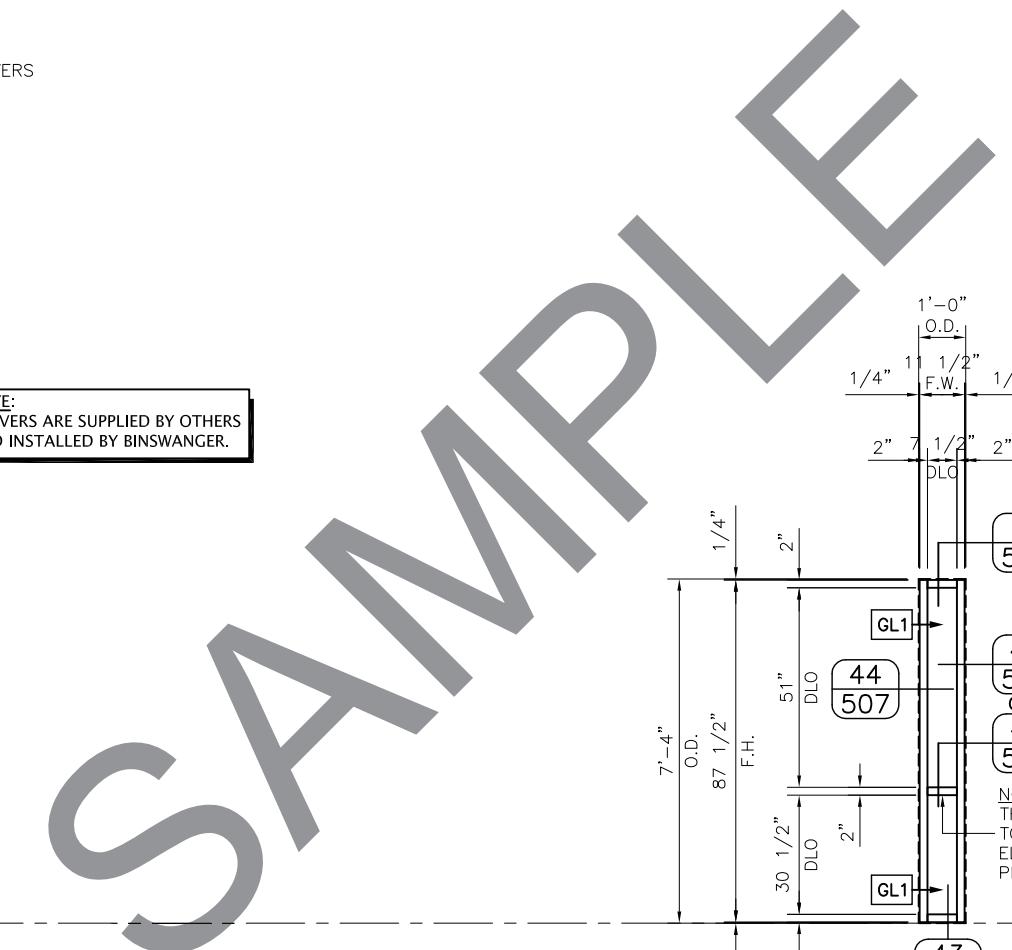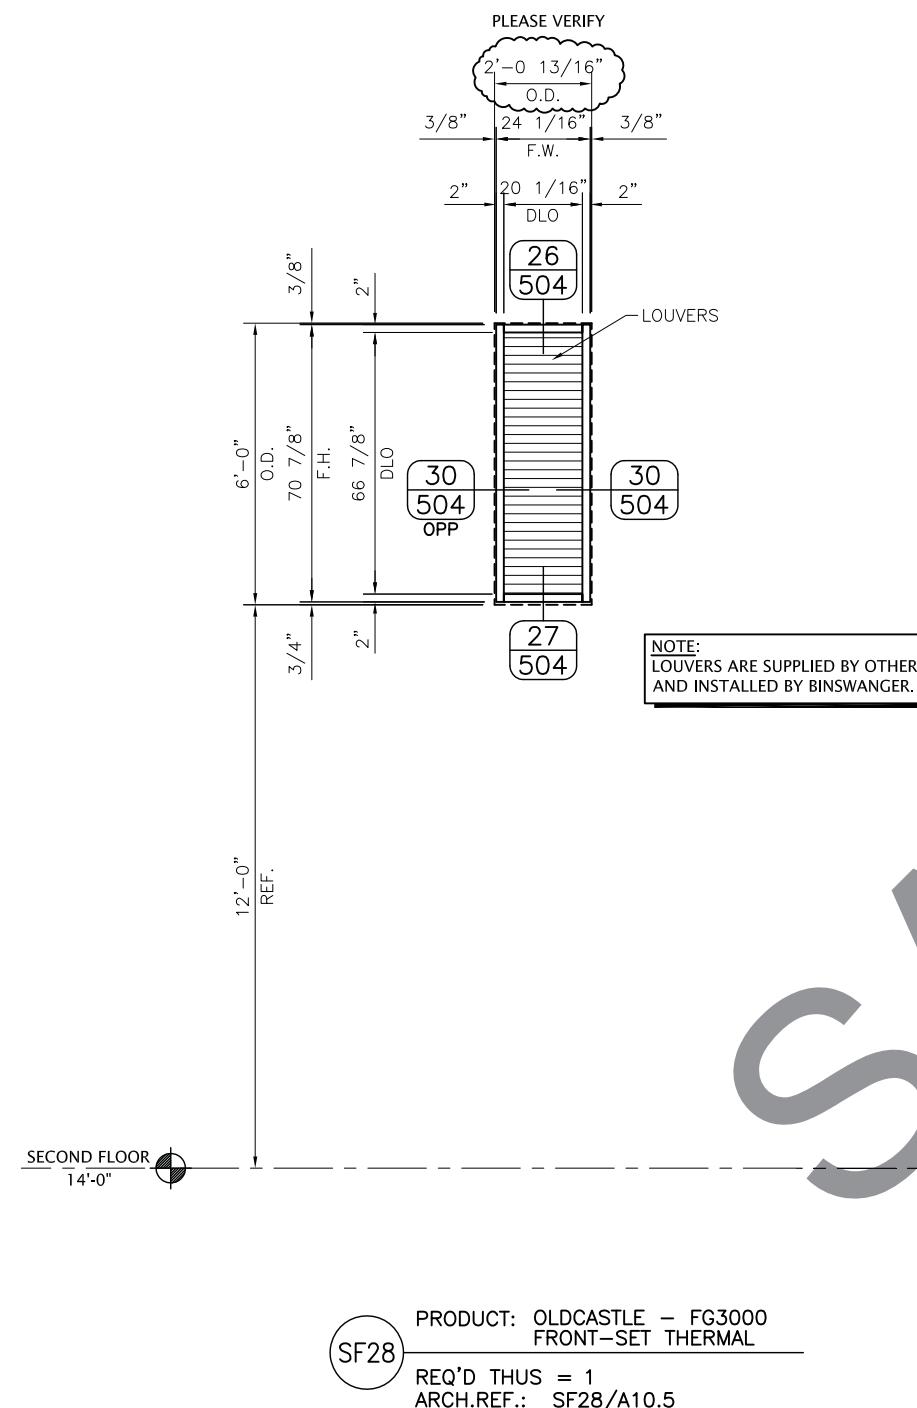

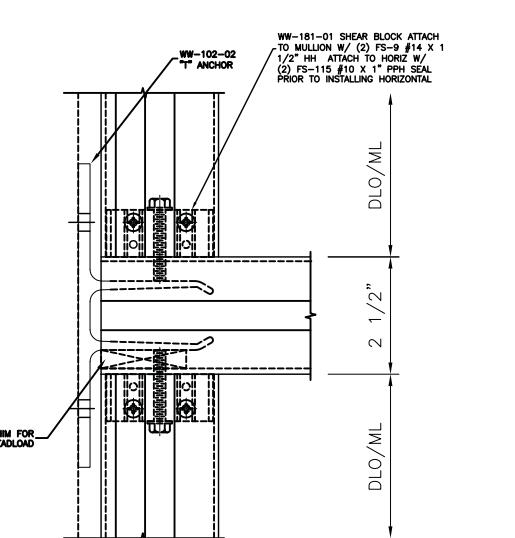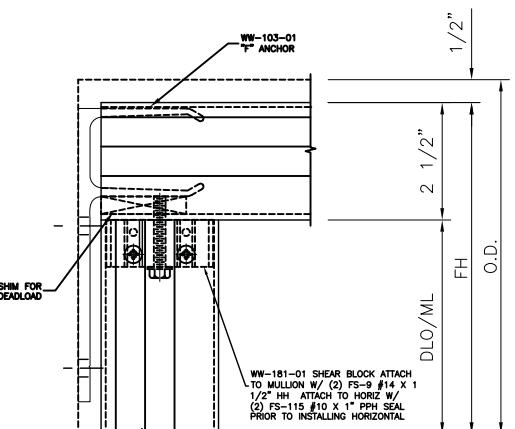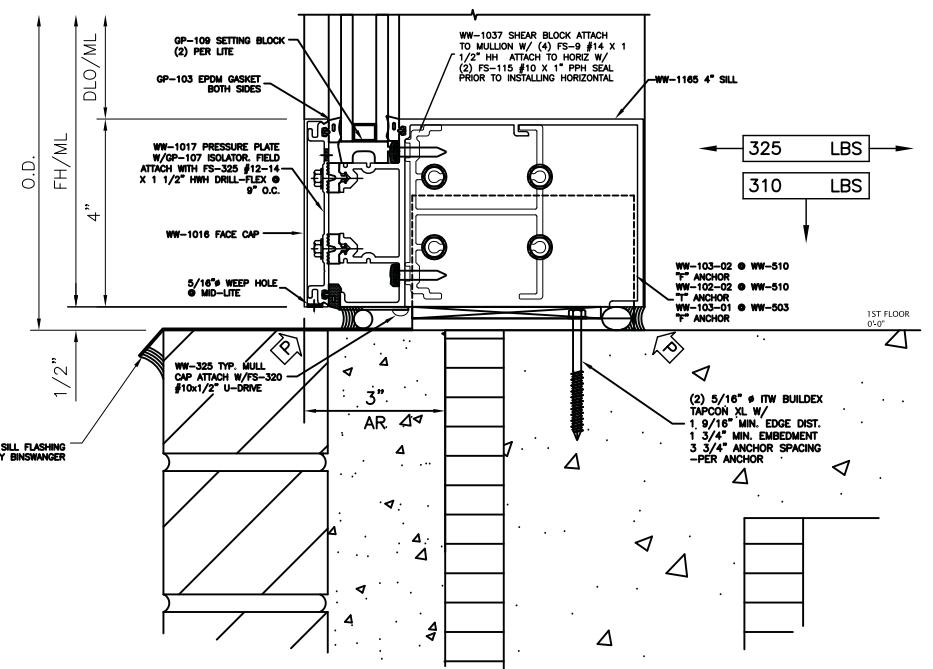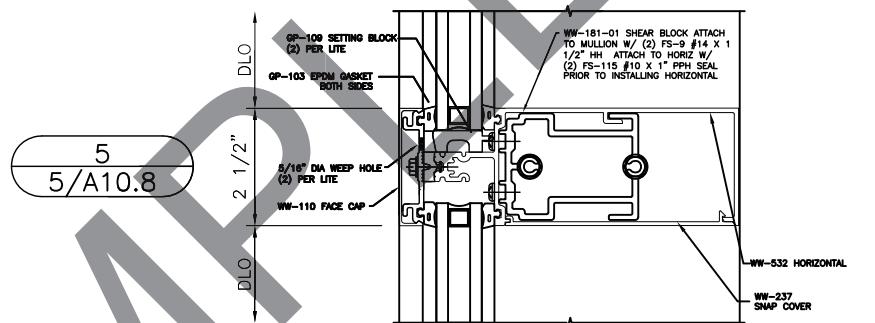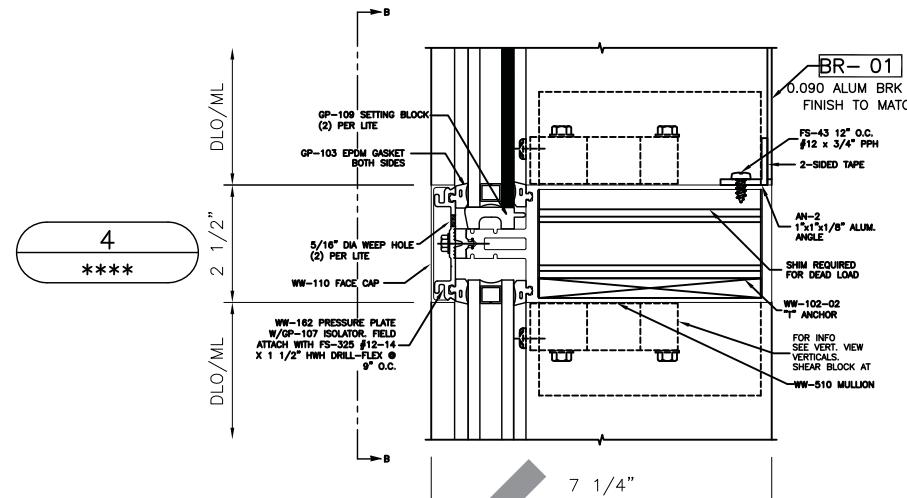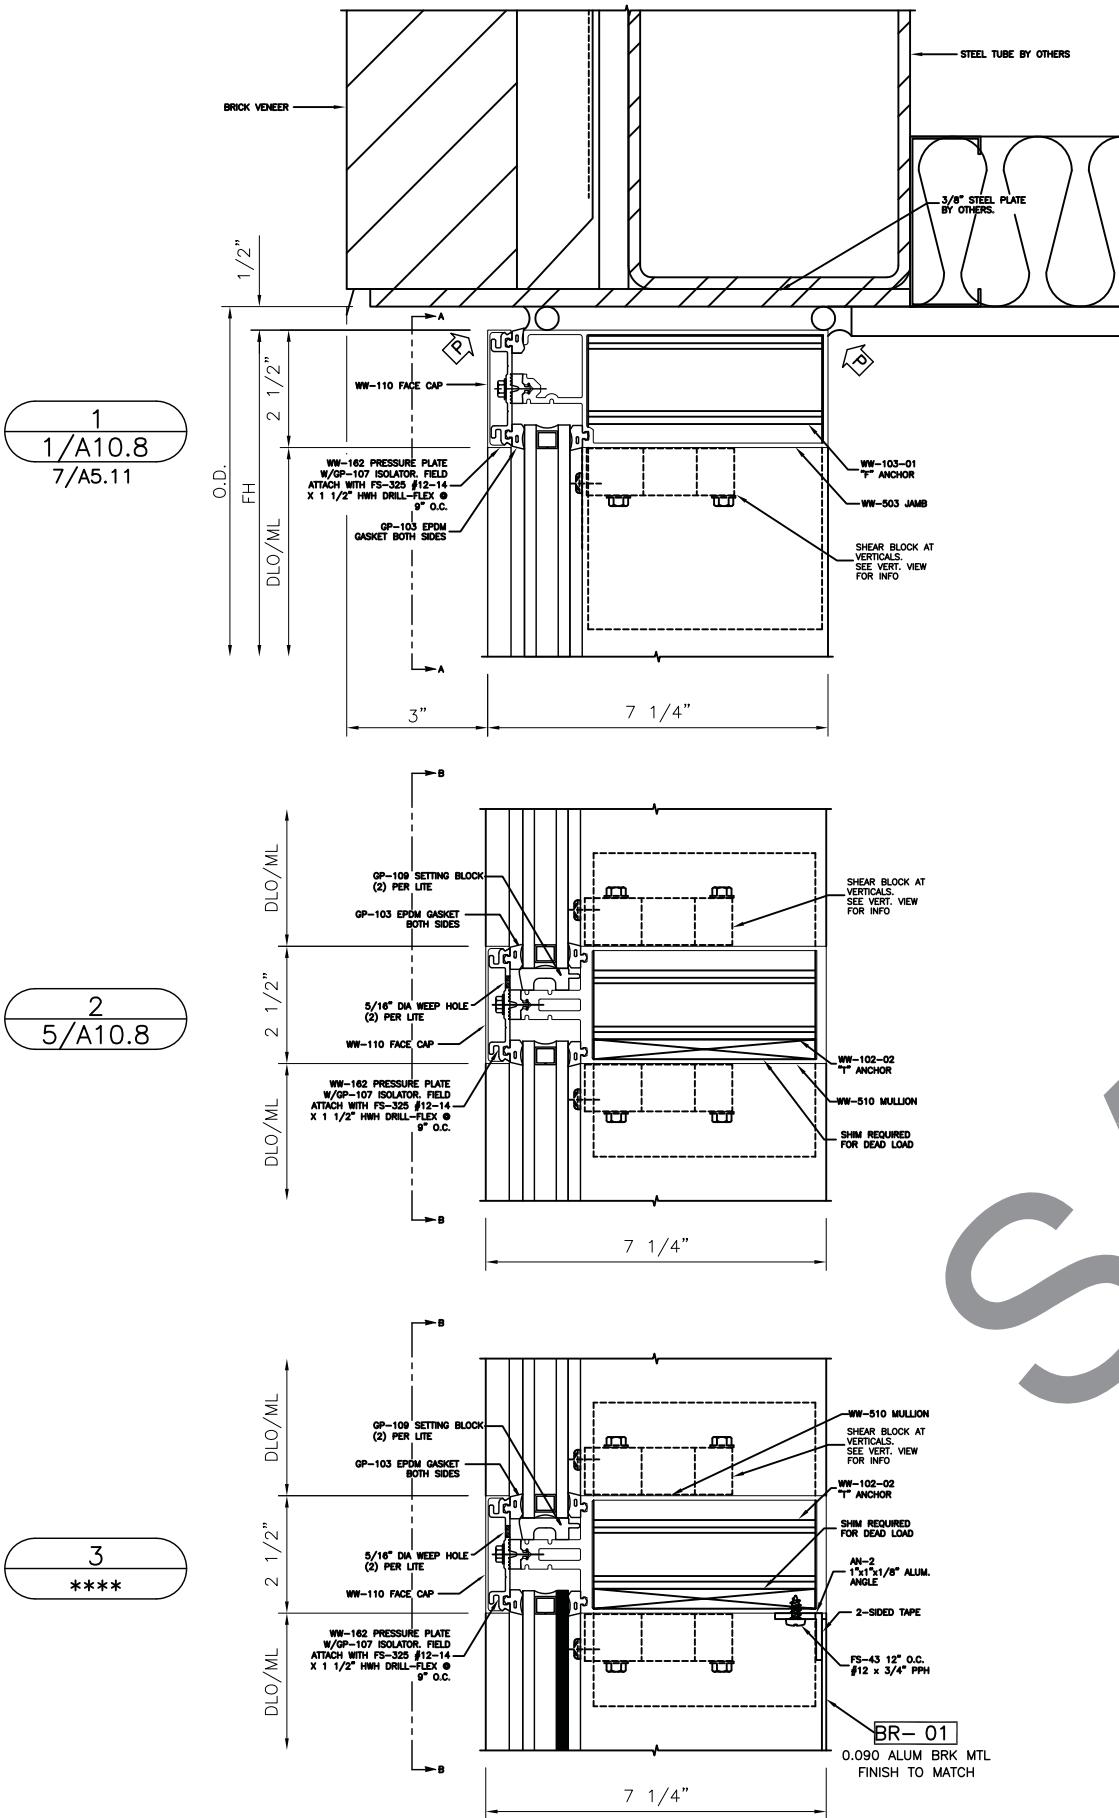

SAMPLE




-	-	-	-	-	11-8-10
-	-	-	-	-	REV.#
-	-	-	-	-	DATE
-	-	-	-	-	
-	-	-	-	-	

1ST APPROVAL
PRINTS ISSUED FOR:
DESCRIPTION:

BINSWANGER GLASS

2527 ATLANTIC AVENUE
RALEIGH, NC 27604

PHONE: (919) 832-4666 FAX: (919) 839-5762

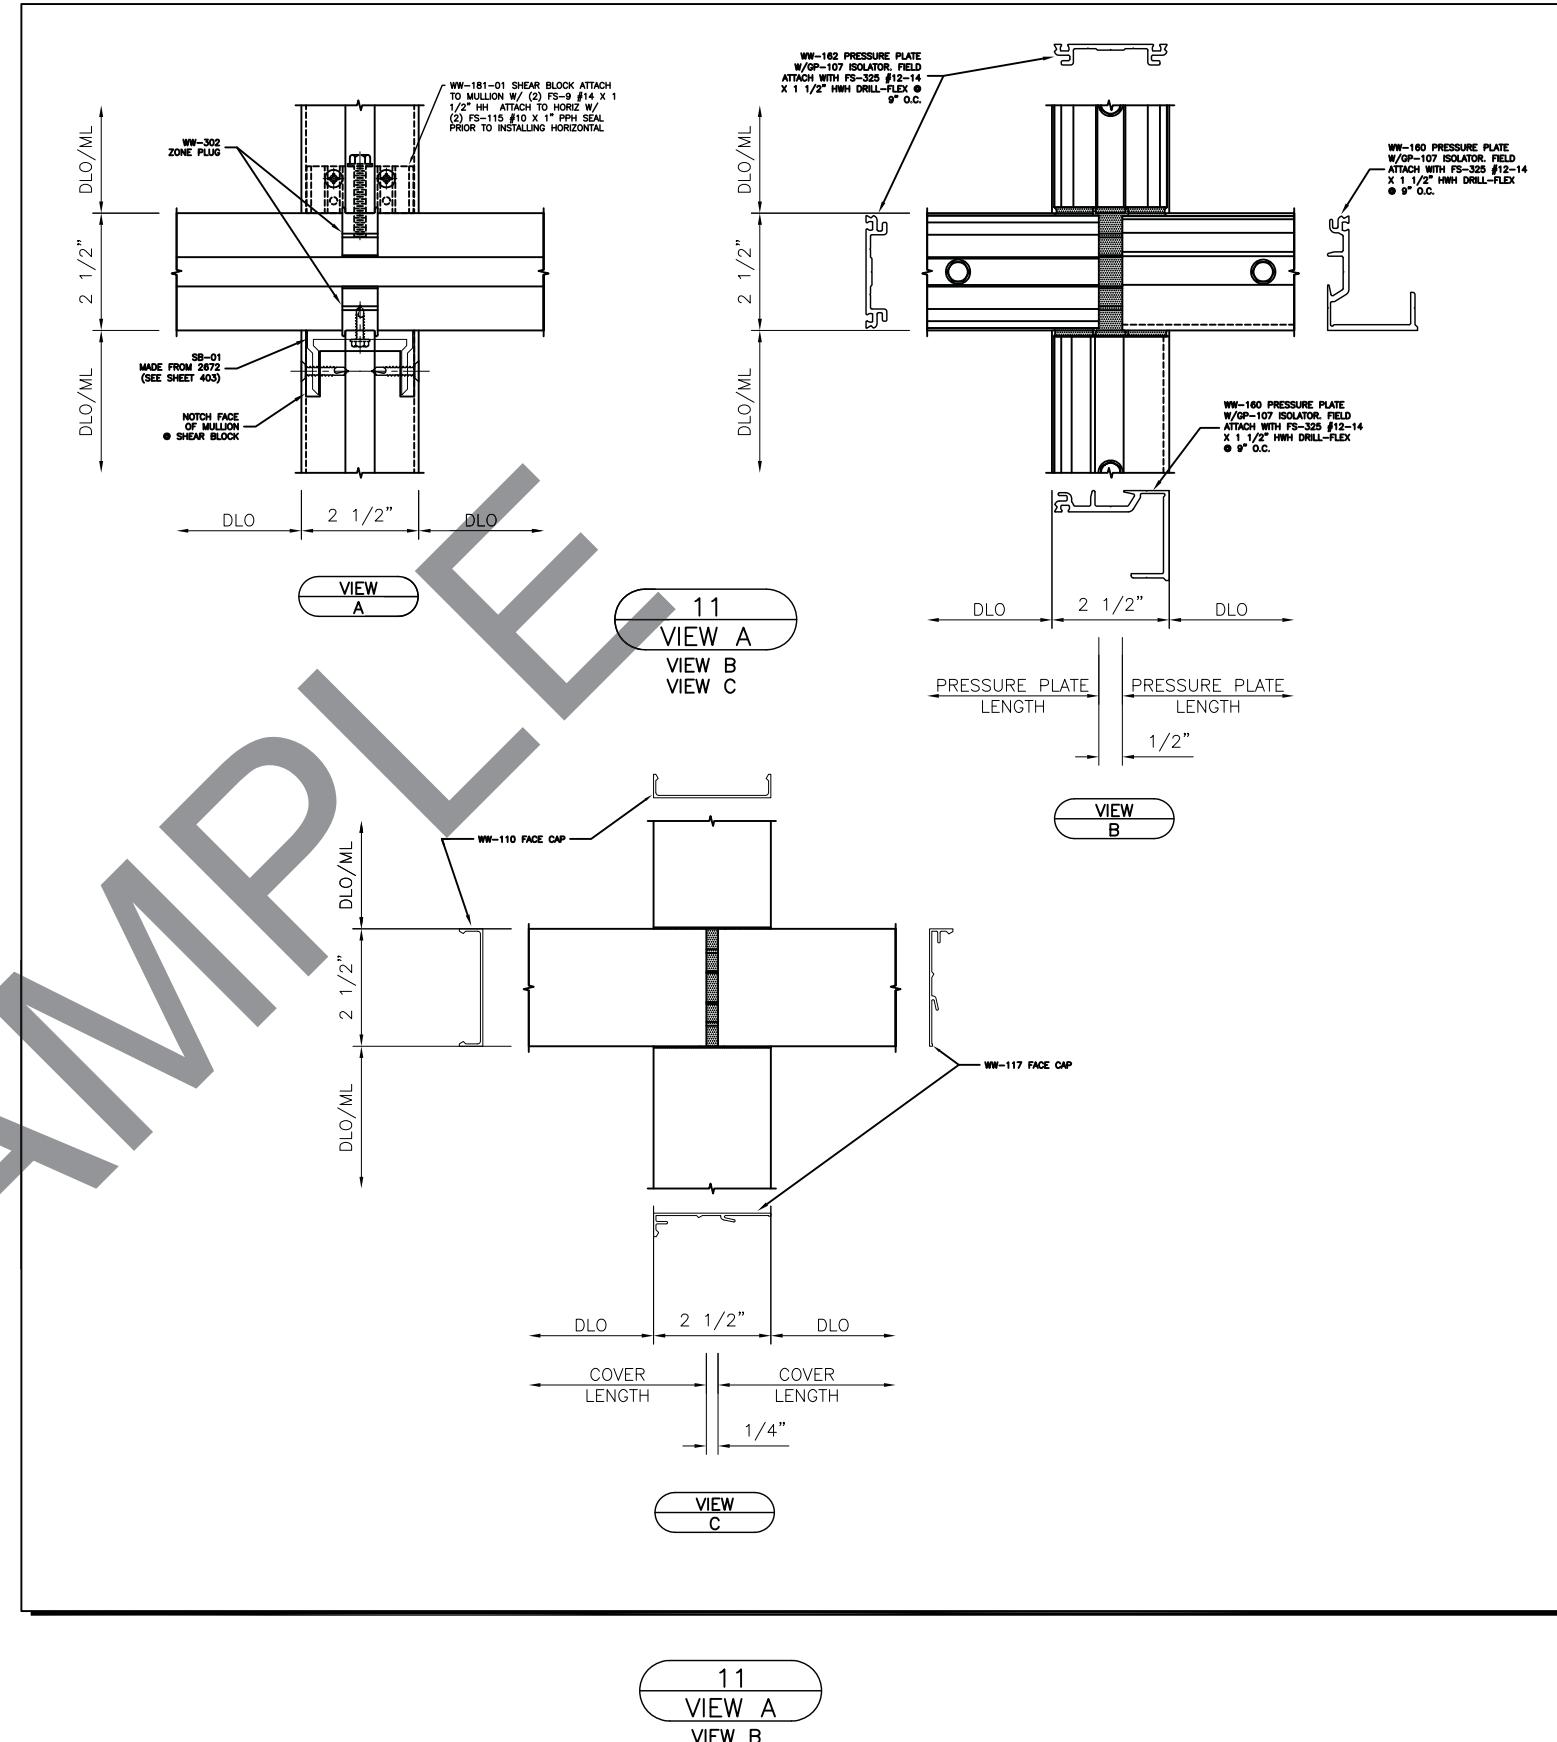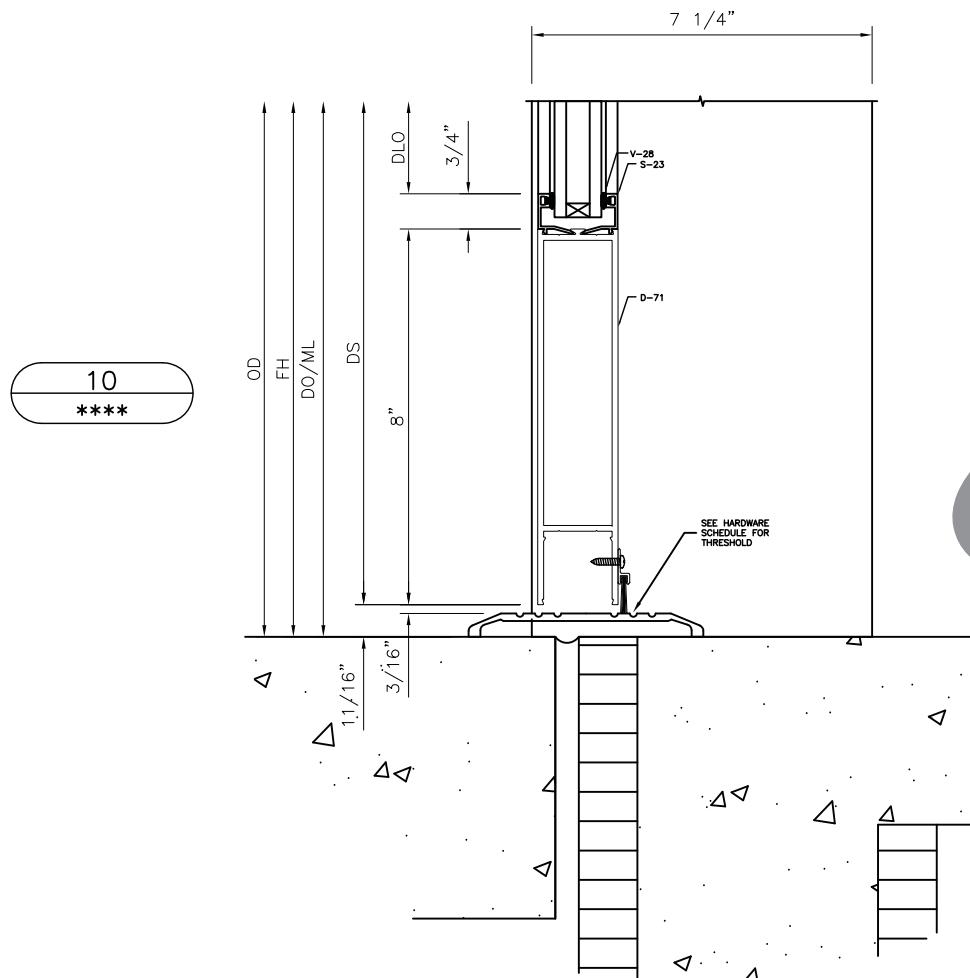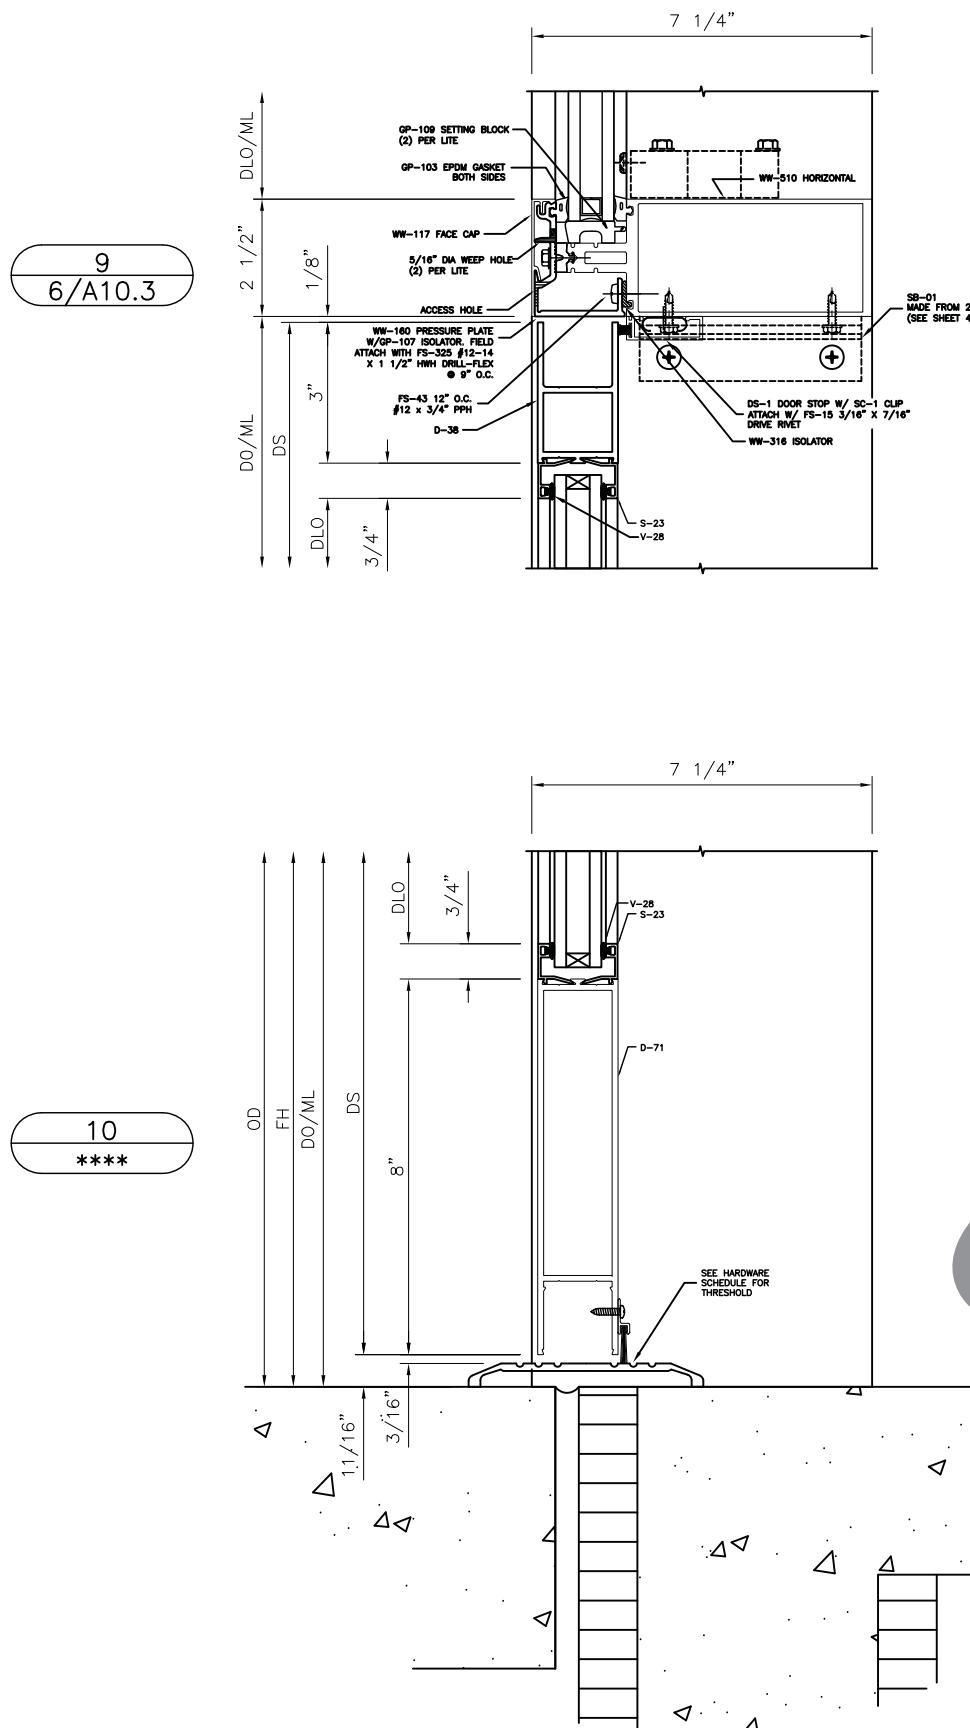


11
VIEW A
VIEW B
VIEW C


-	-	-	-	-	11-8-10
-	-	-	-	-	DATE
-	-	-	-	-	REV.#
-	-	-	-	-	
-	-	-	-	-	

BINSWANGER GLASS


2527 ATLANTIC AVENUE
RALEIGH, NC 27604

PHONE: (919) 832-4666 FAX: (919) 833-5762

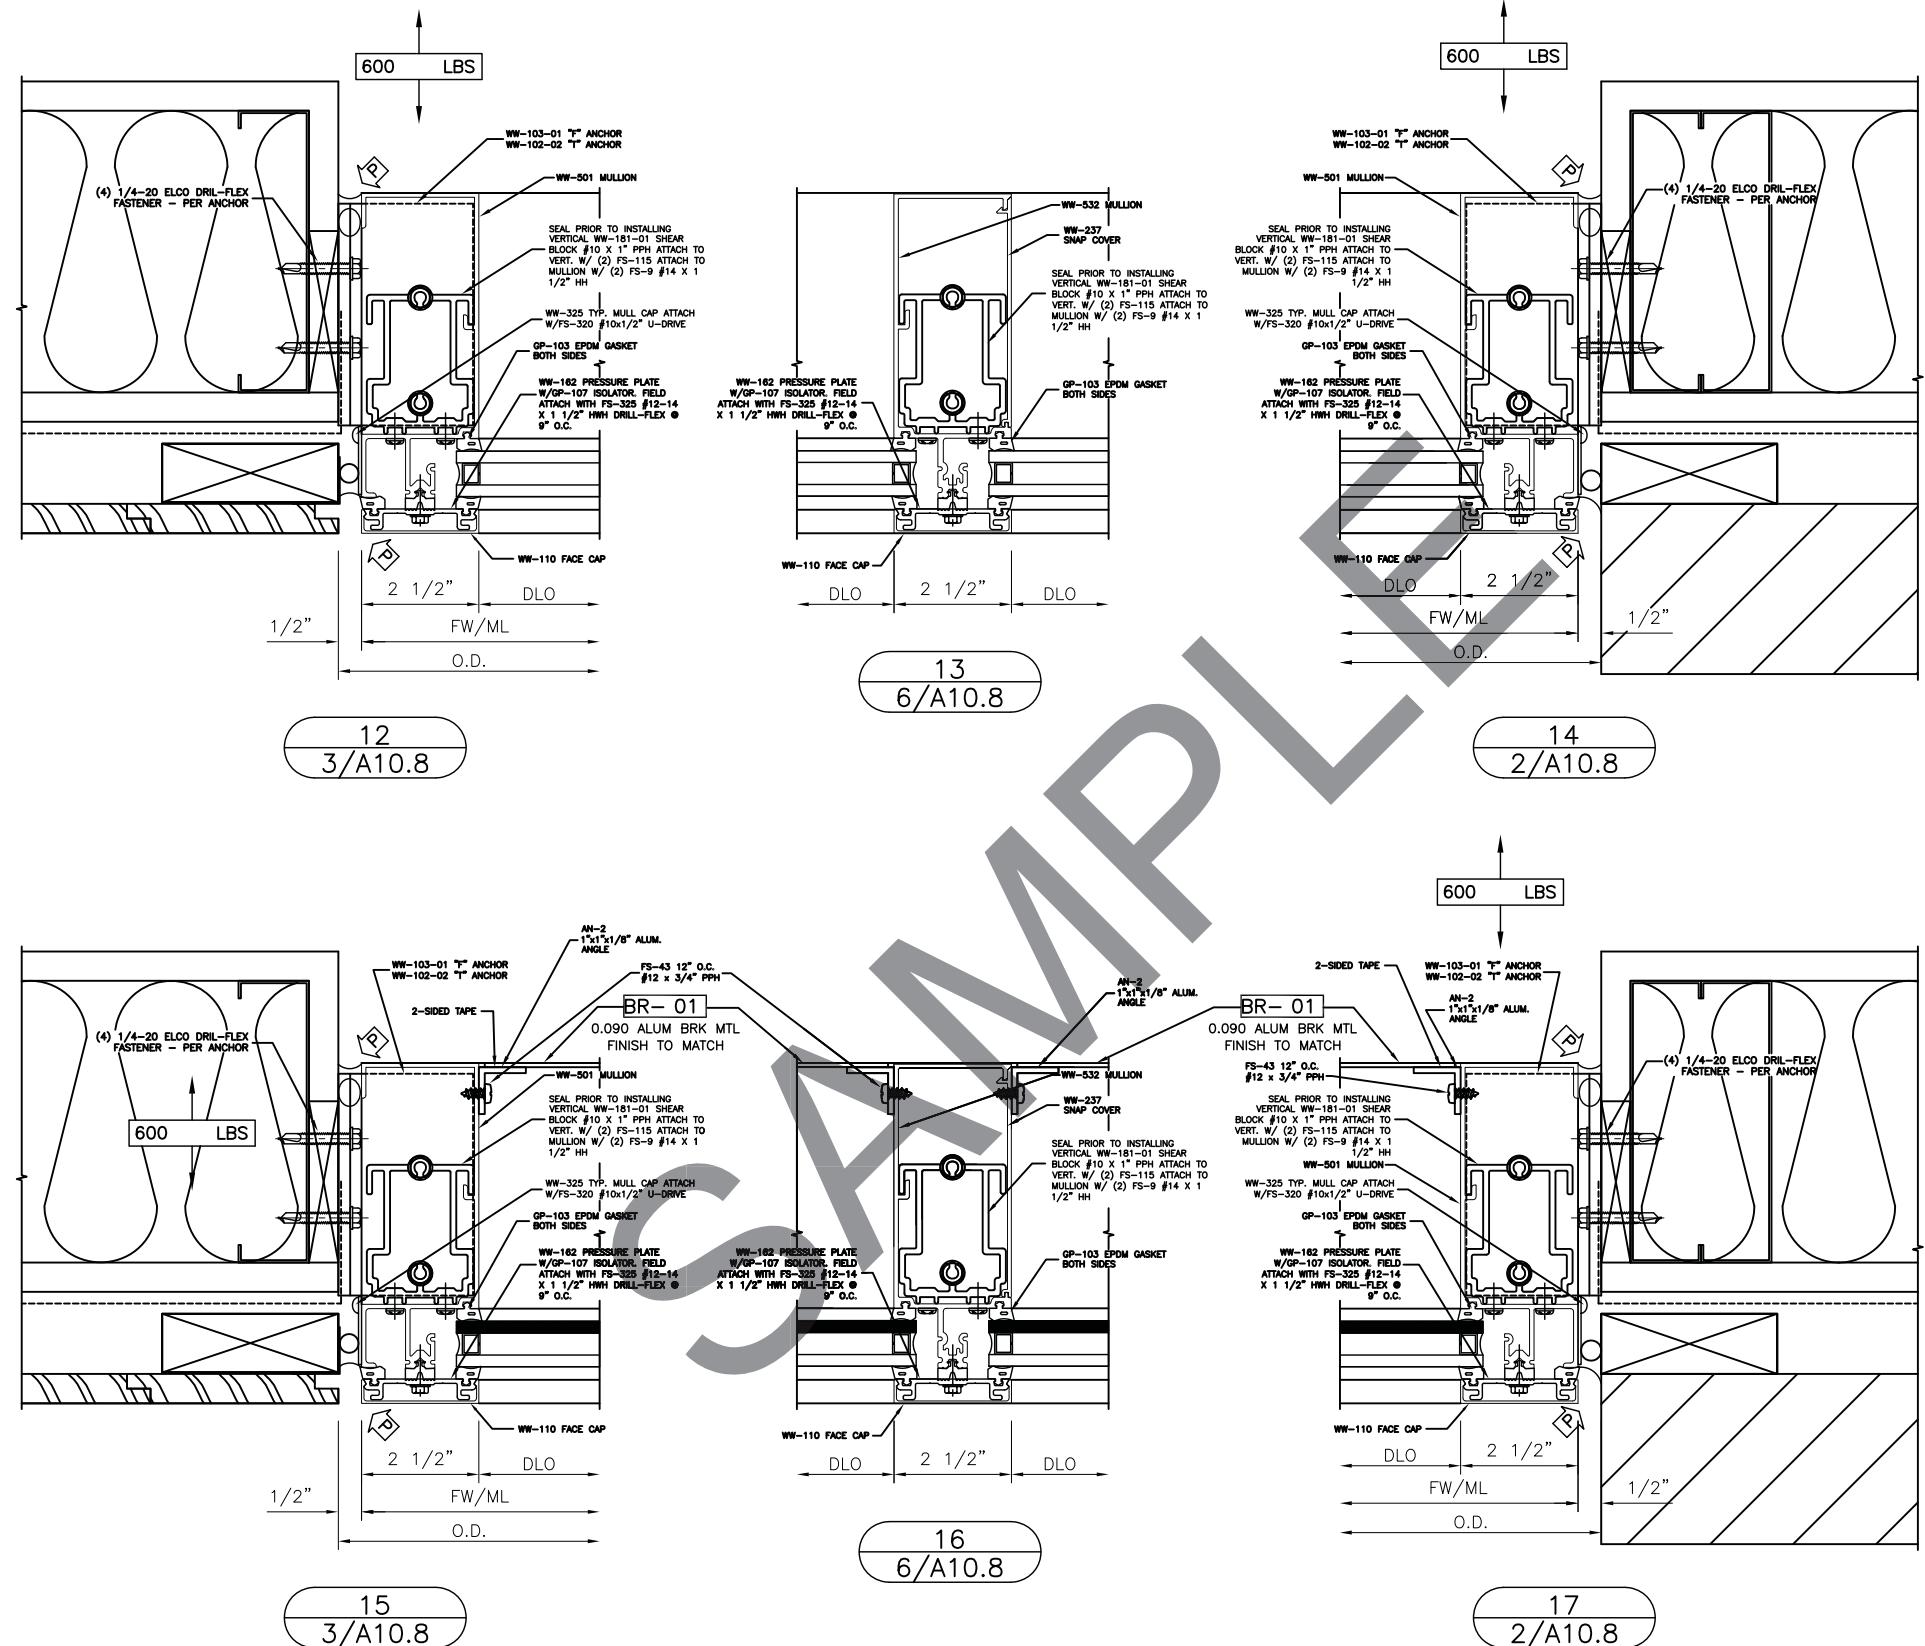

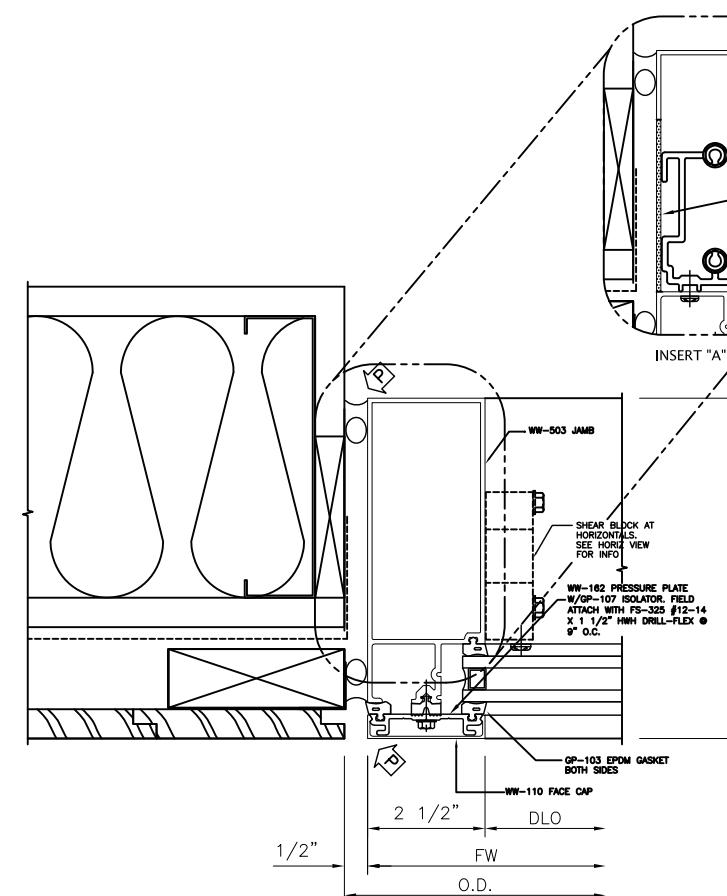


18
3/A10.8
19
INSERT A


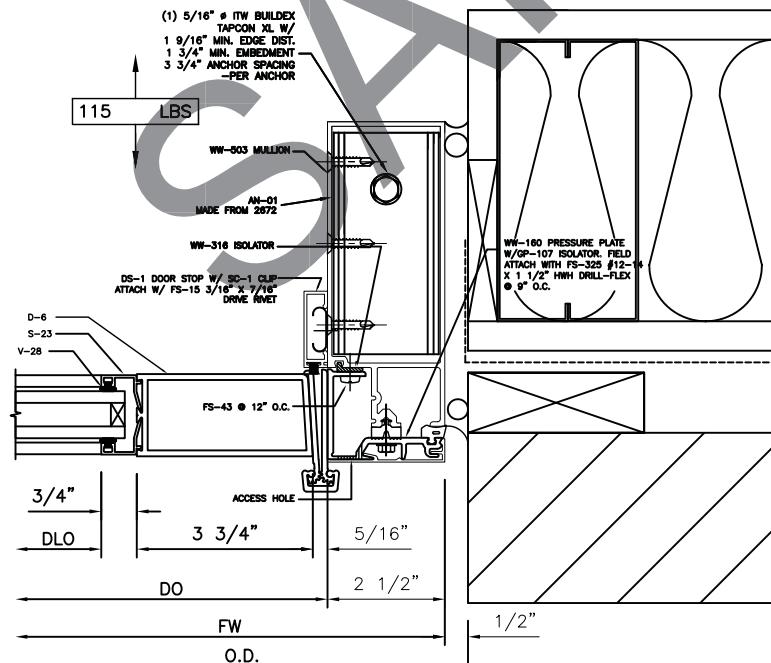


22
5/A10.3

23
10/A10.8

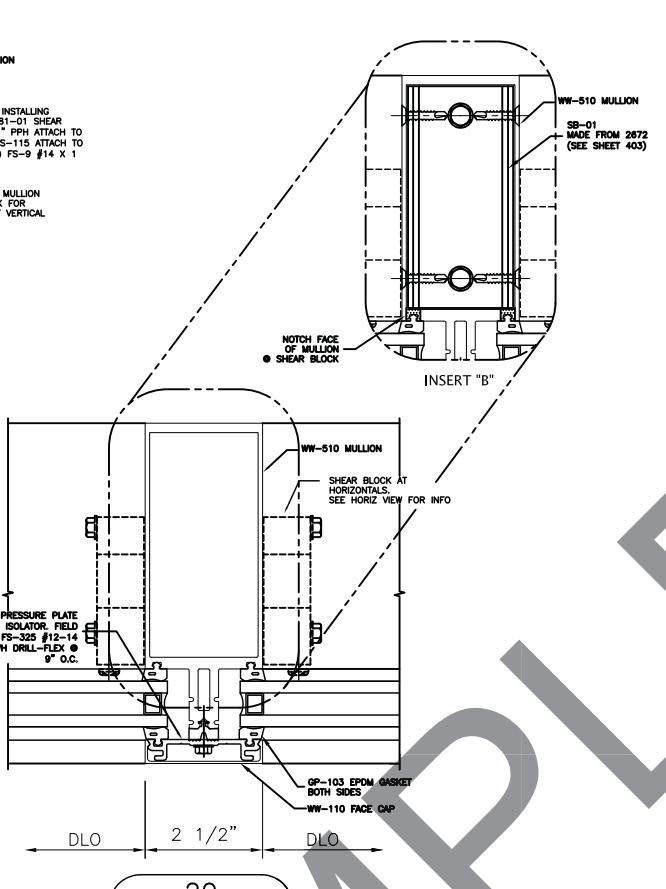

20
6/A10.8
21
INSERT B

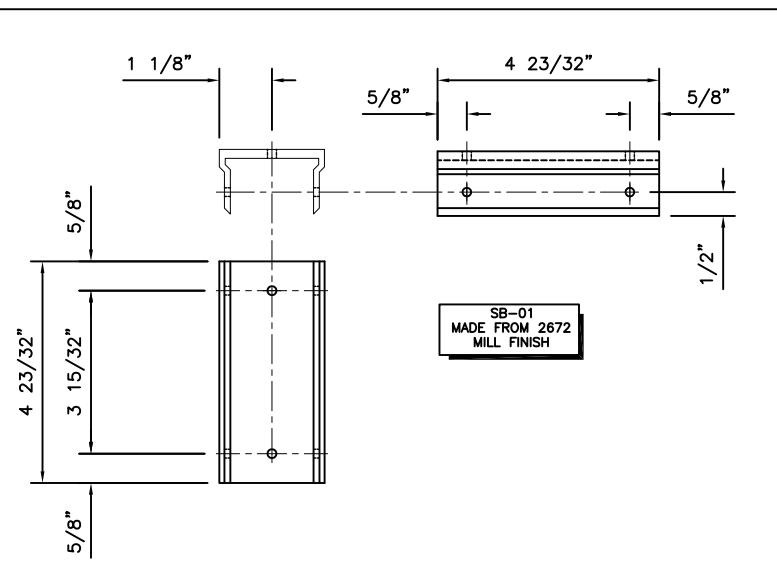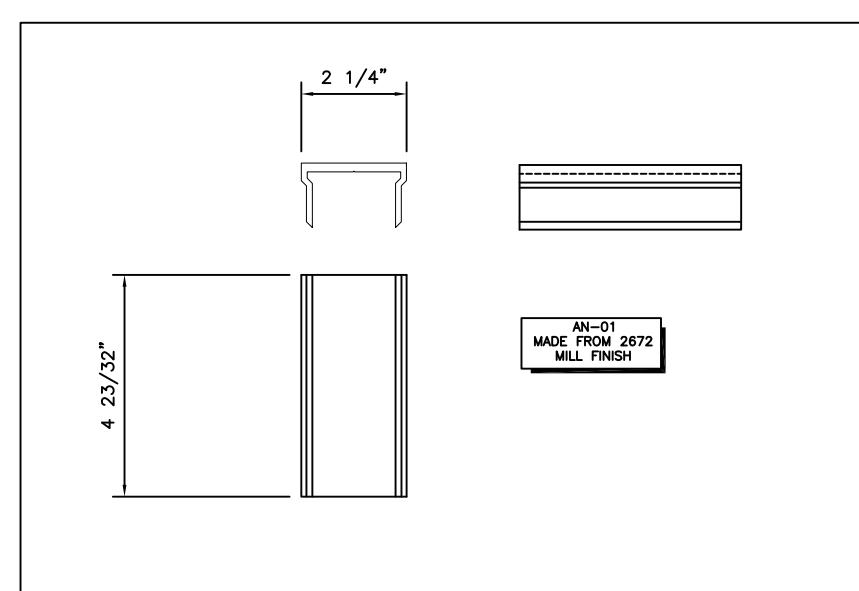

BINSWANGER GLASS
2527 ATLANTIC AVENUE
RALEIGH, NC 27604

PHONE: (919) 832-4666 FAX: (919) 839-5762

30 OF 55
SHEET NO:
403


DRAWN BY:	XK CURTAINWALL SPECIALISTS
PH:	470-756-1814 FAX: 866-562-4621
SHOPDRAWINGS@XKCURTAINWALL.COM	
1ST APPROVAL	-
PRINTS ISSUED FOR:	-
DESCRIPTION:	-
REV.#	11-8-10
DATE	

-	-	-	1ST APPROVAL
-	-	-	PRINTS ISSUED FOR:
-	-	-	DESCRIPTION:


BINSWANGER GLASS

2527 ATLANTIC AVENUE
RALEIGH, NC 27604

PHONE: (919) 832-4666 FAX: (919) 839-5762


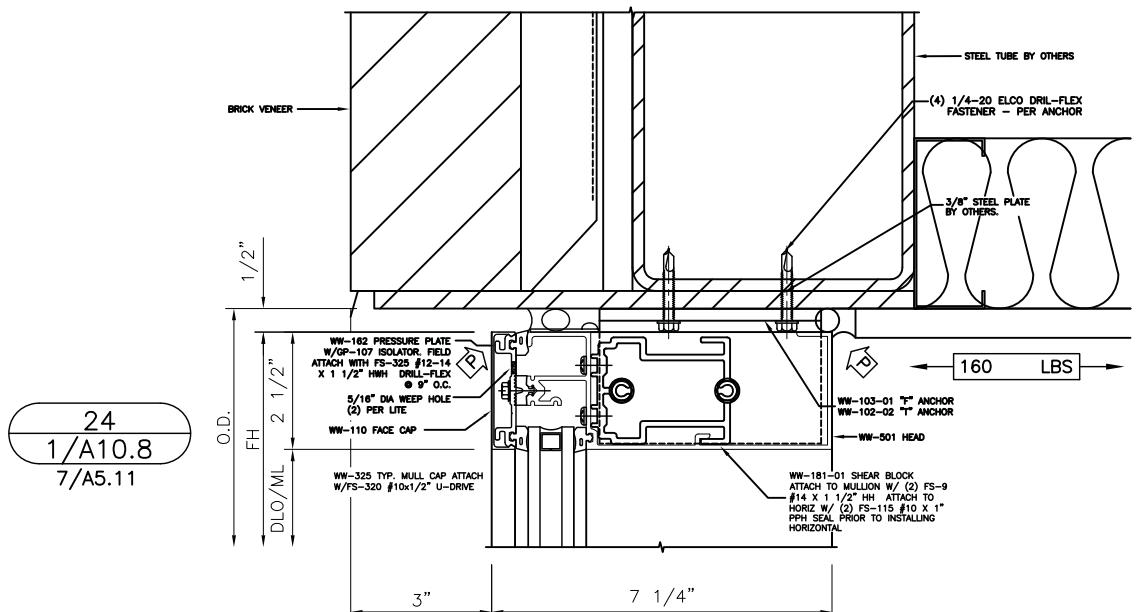


24
1/A10.8
7/A5.11

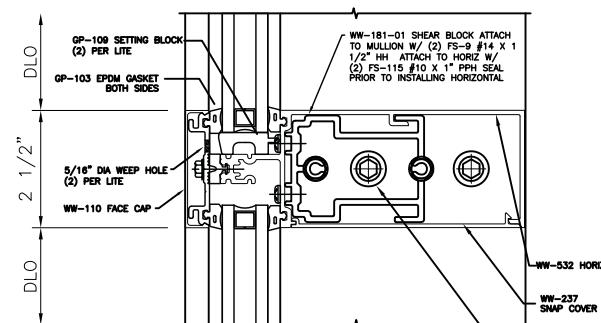


25
5/A10.8
USED @ ELEV. CW2 ONLY

26
5/A10.8
USED @ ELEV. CW2 ONLY

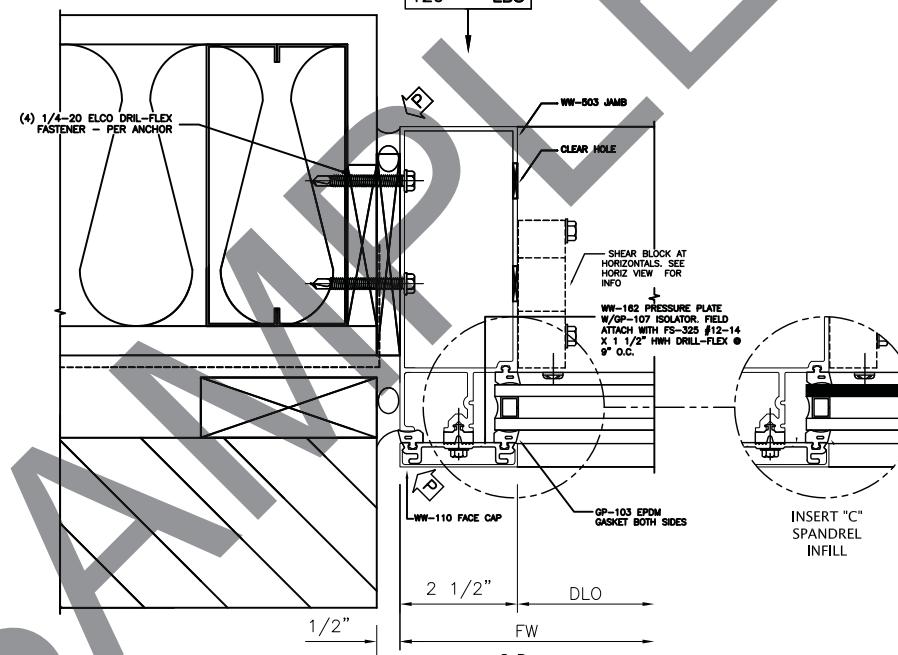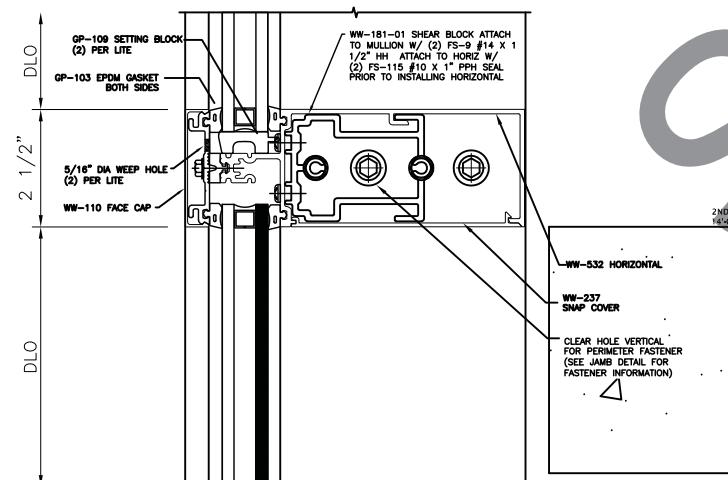

27
3/A7.2

28
2/A10.8
29
INSERT C

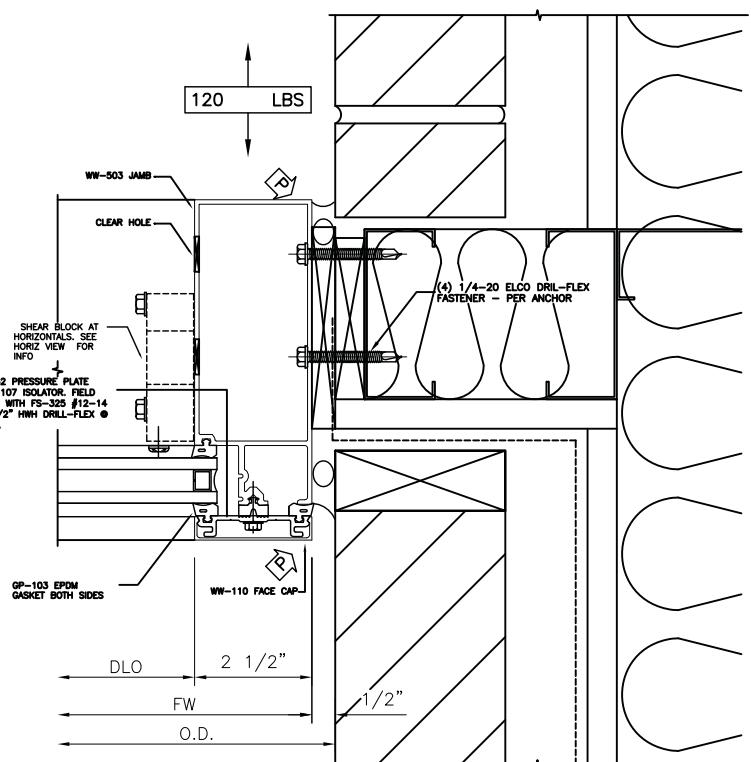

30
7/A10.8
6/A4.3

-	-	-	11-8-10
-	-	-	DATE
-	-	-	REV.#
-	-	-	11-8-10
-	-	-	PRINTS ISSUED FOR:
-	-	-	DESCRIPTION:





BINSWANGER GLASS


2522 ATLANTIC AVENUE
RALEIGH, NC 27604

PHONE: (919) 832-4666 FAX: (919) 833-5762


32 OF 55

SHEET NO:
405

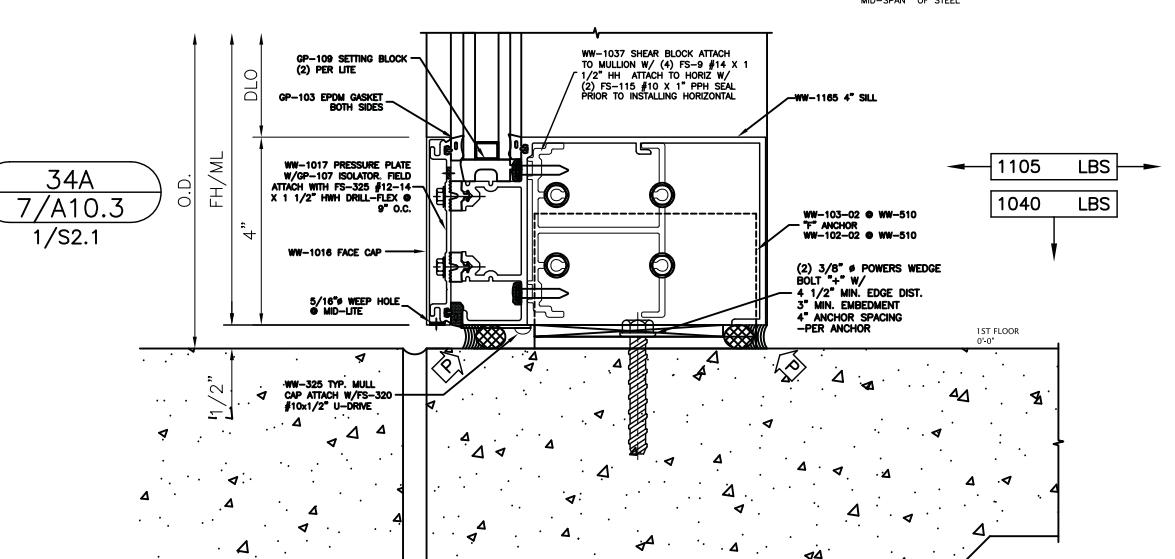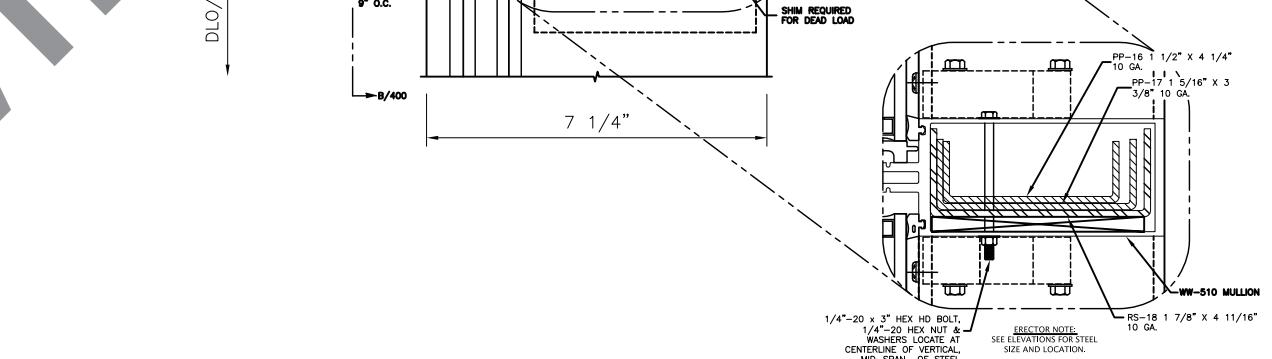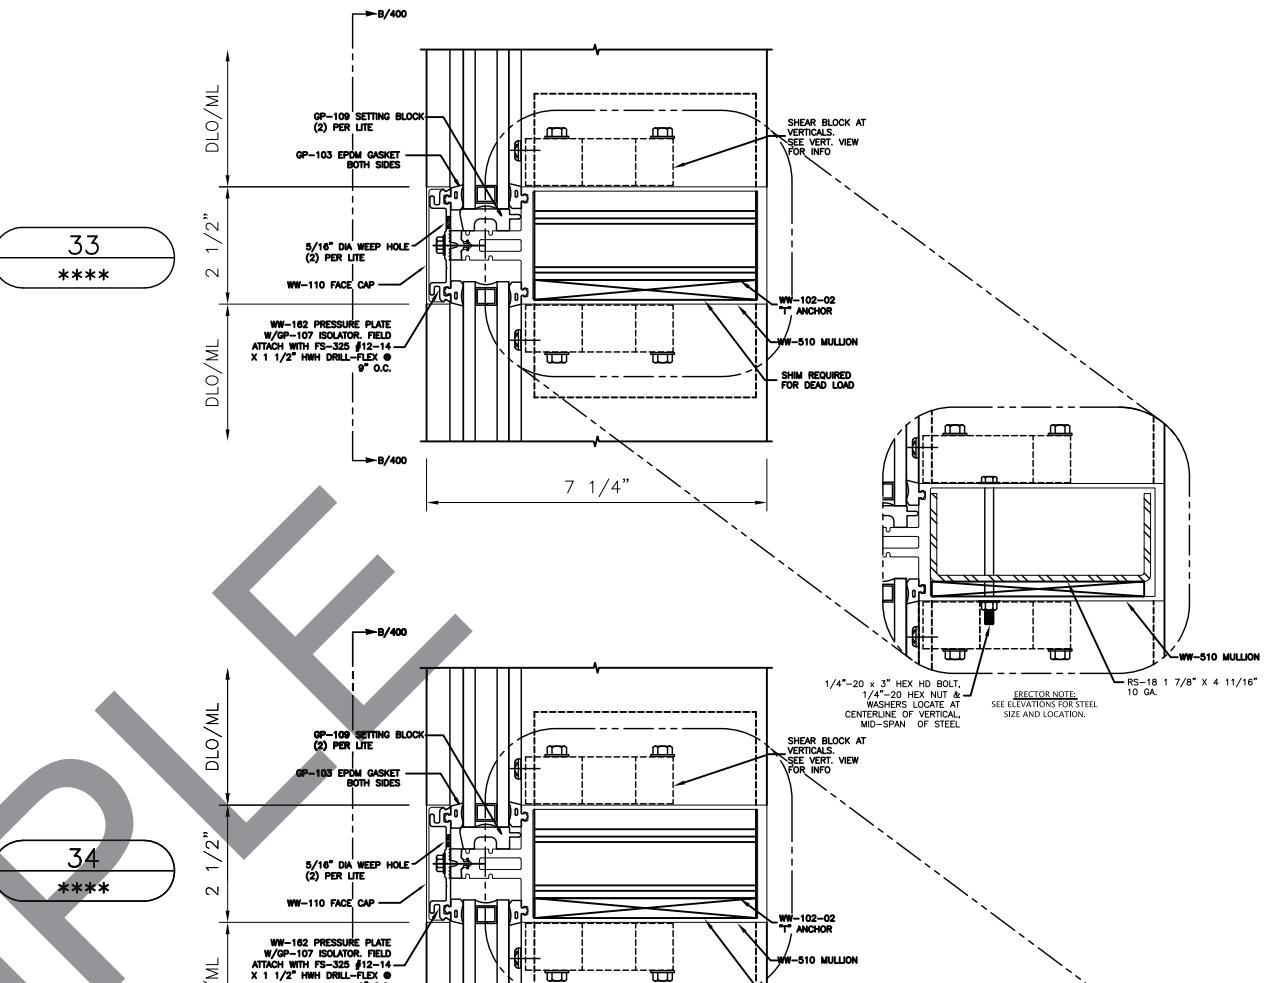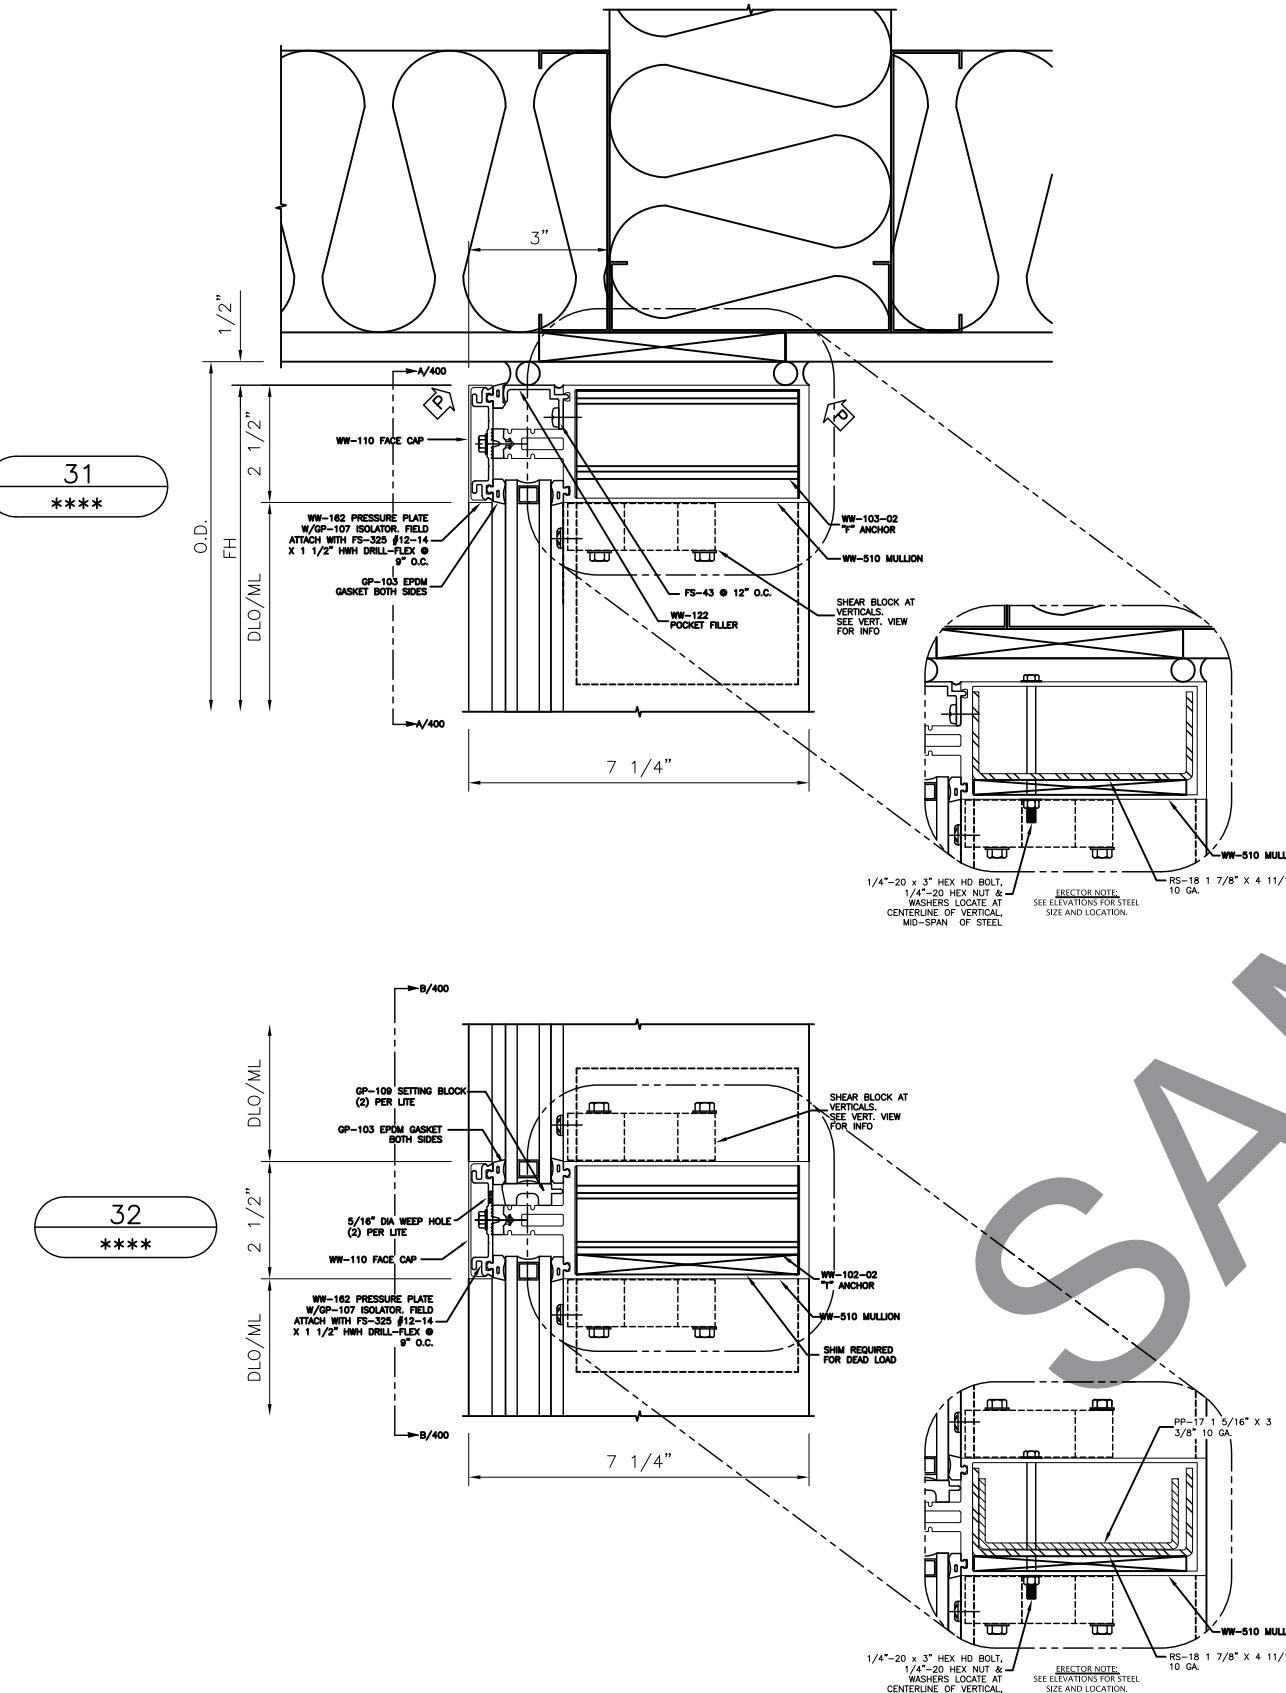


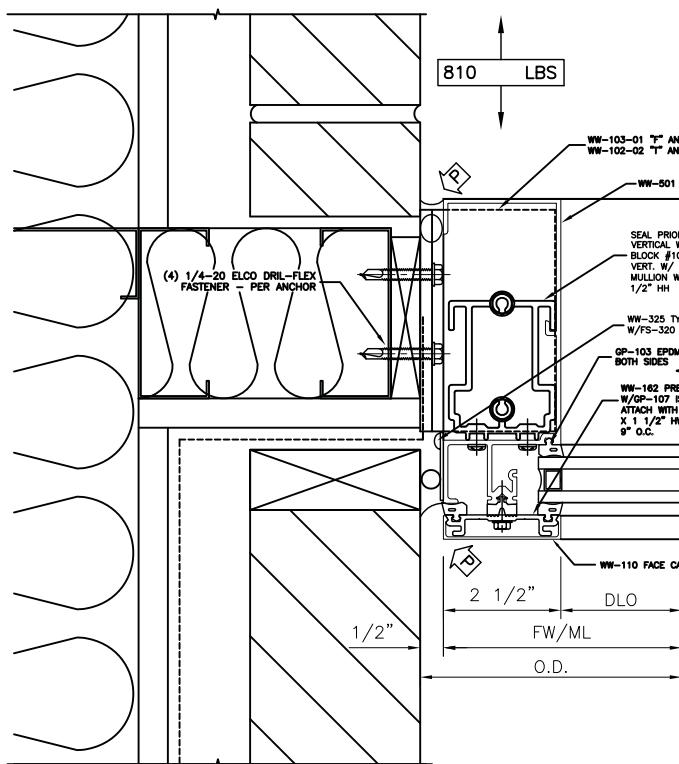


35
12/A4.4

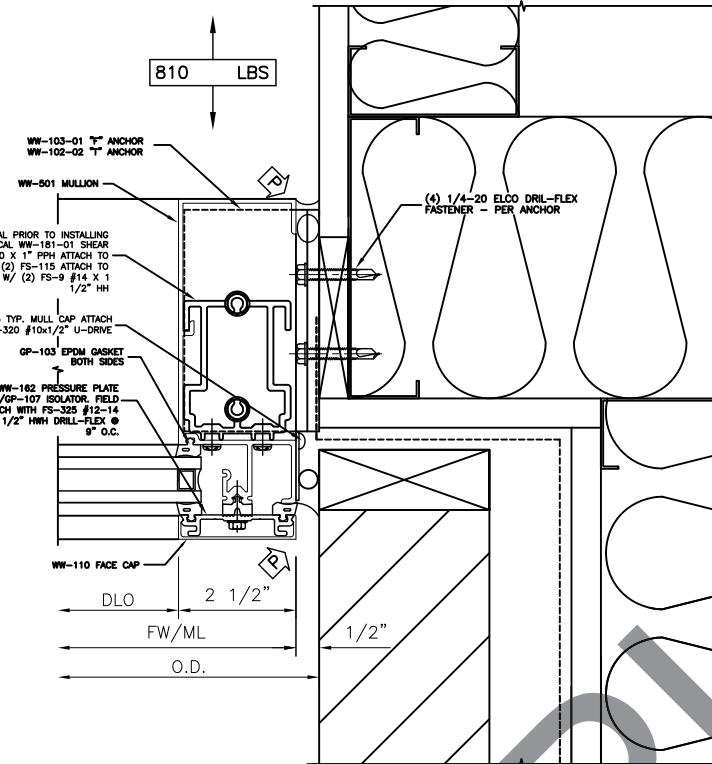


36
9/A4.3

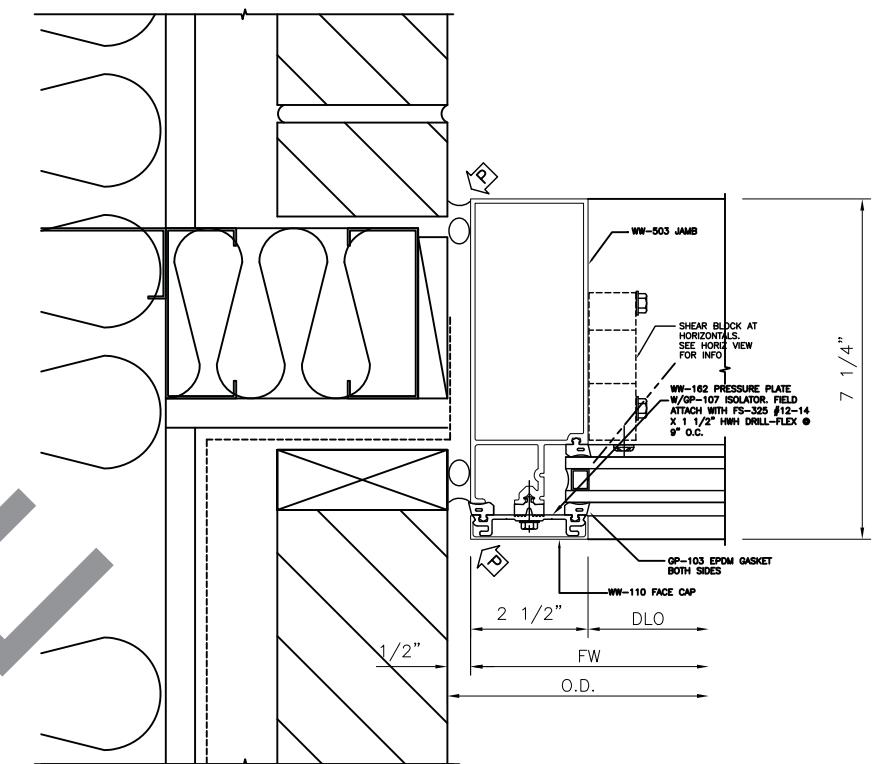


37
12/A4.4

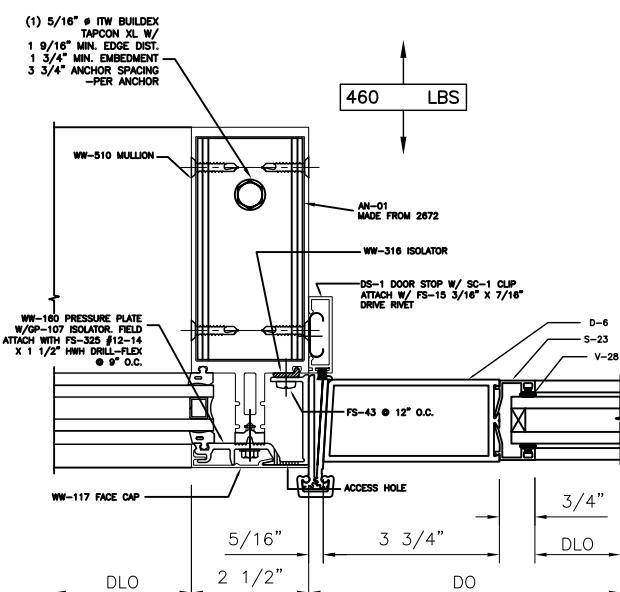

38
5/A10.3

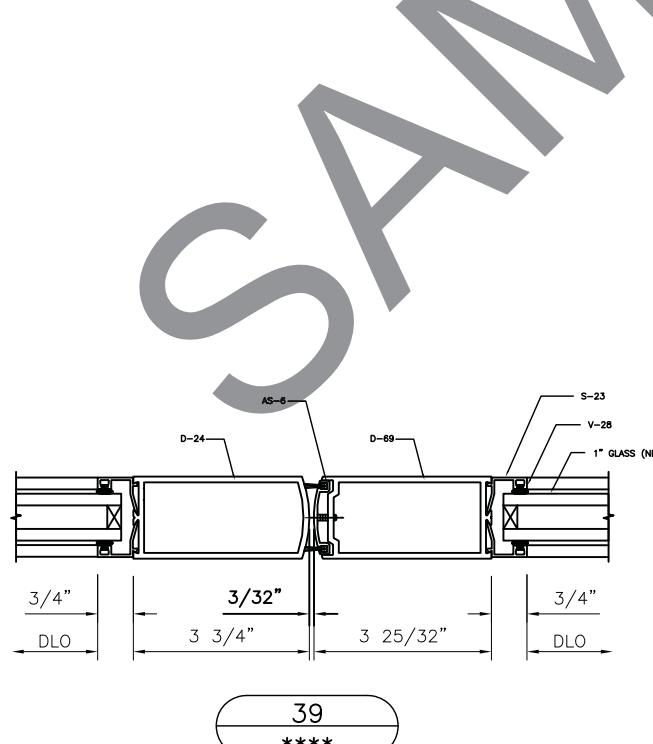

39

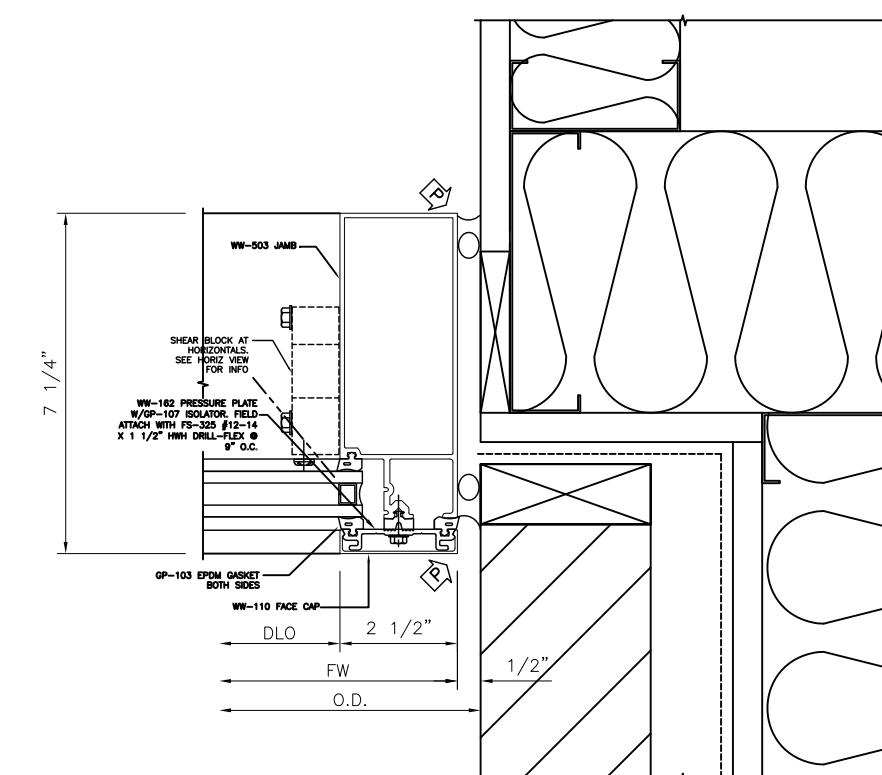

40
9/A4.3

-	-	-	-
-	-	-	-
-	-	-	-
-	-	-	-
-	-	-	-

REV.#

DATE

BINSWANGER GLASS






2527 ATLANTIC AVENUE
RALEIGH, NC 27604

PHONE: (919) 832-4666 FAX: (919) 839-5762

34 OF 55

SHEET NO:
407







SAMPLE

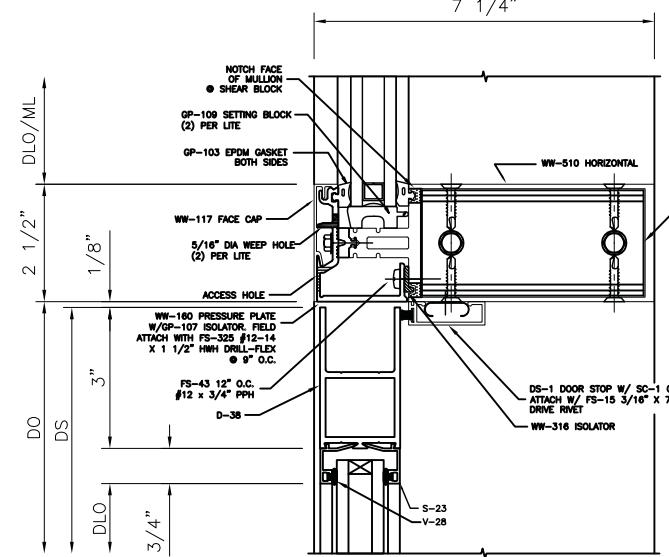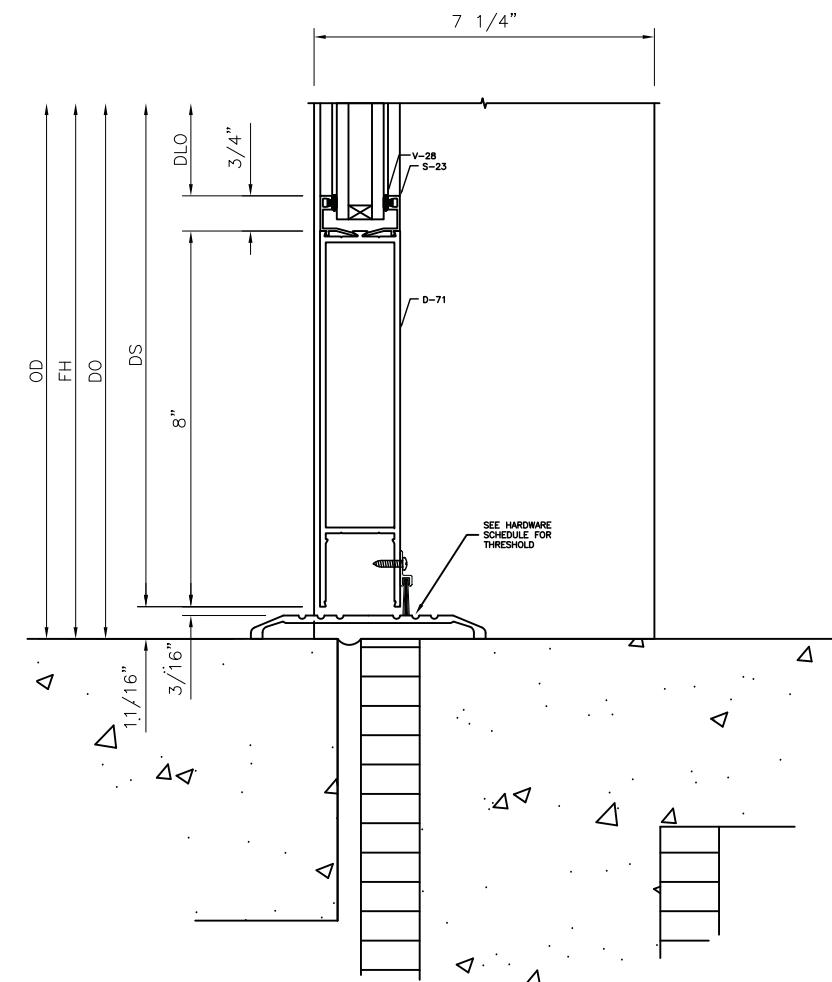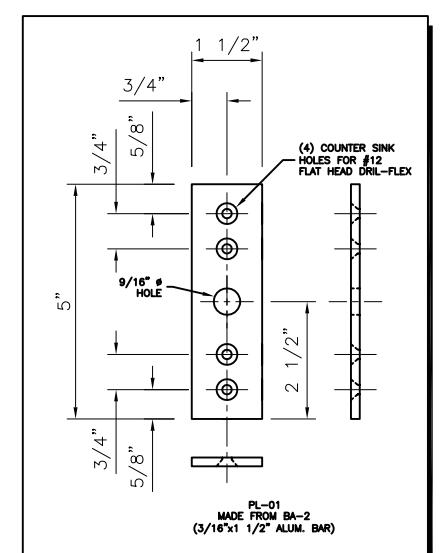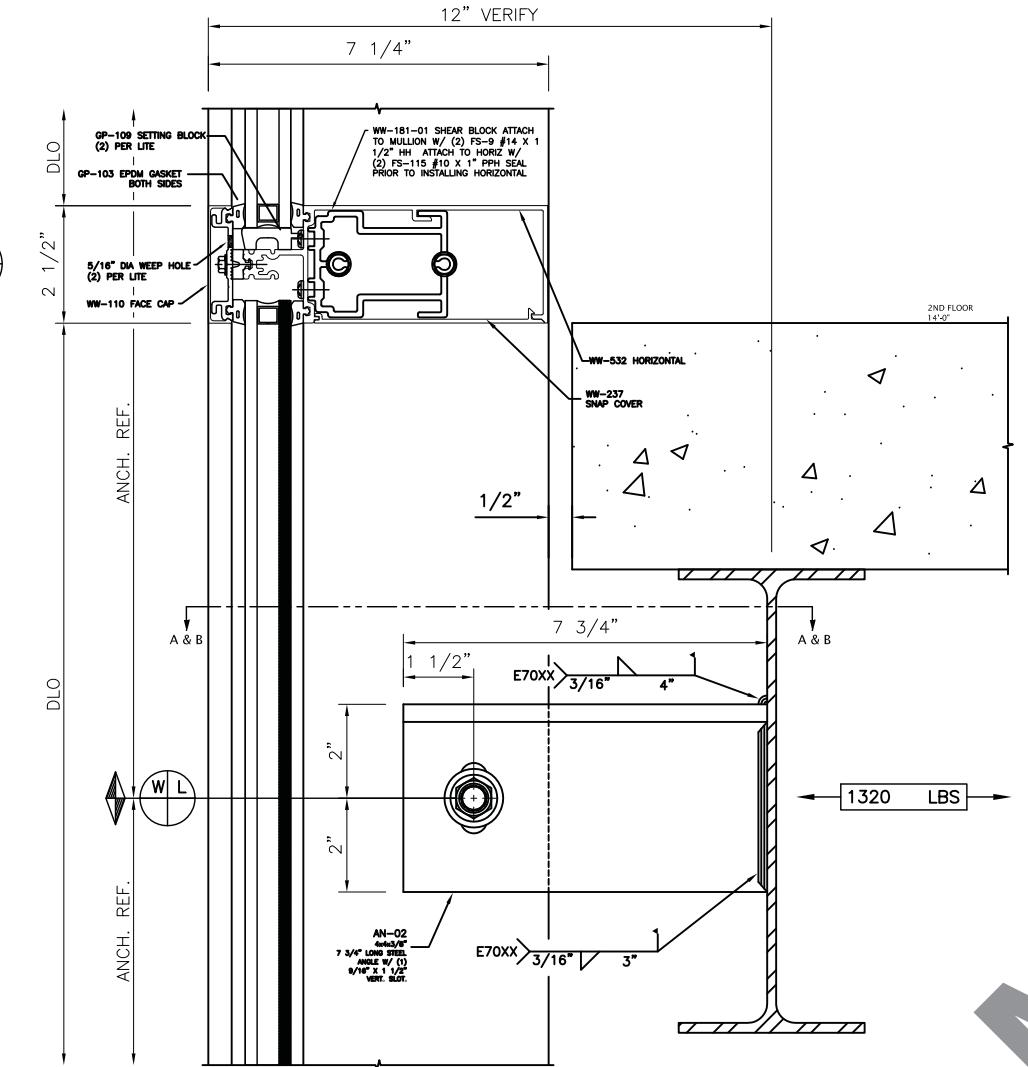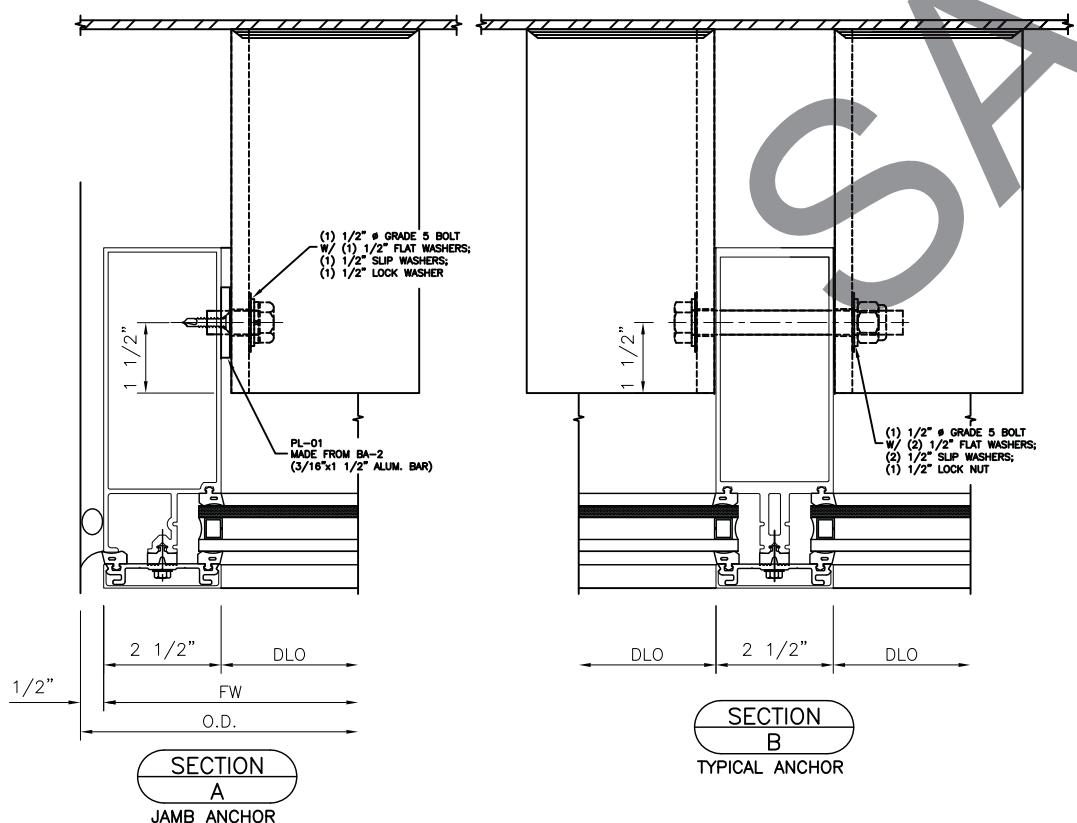

1ST APPROVAL
PRINTS ISSUED FOR:

-	-	-	-
-	-	-	-
-	-	-	-
-	-	-	-
-	-	-	-

DESCRIPTION:

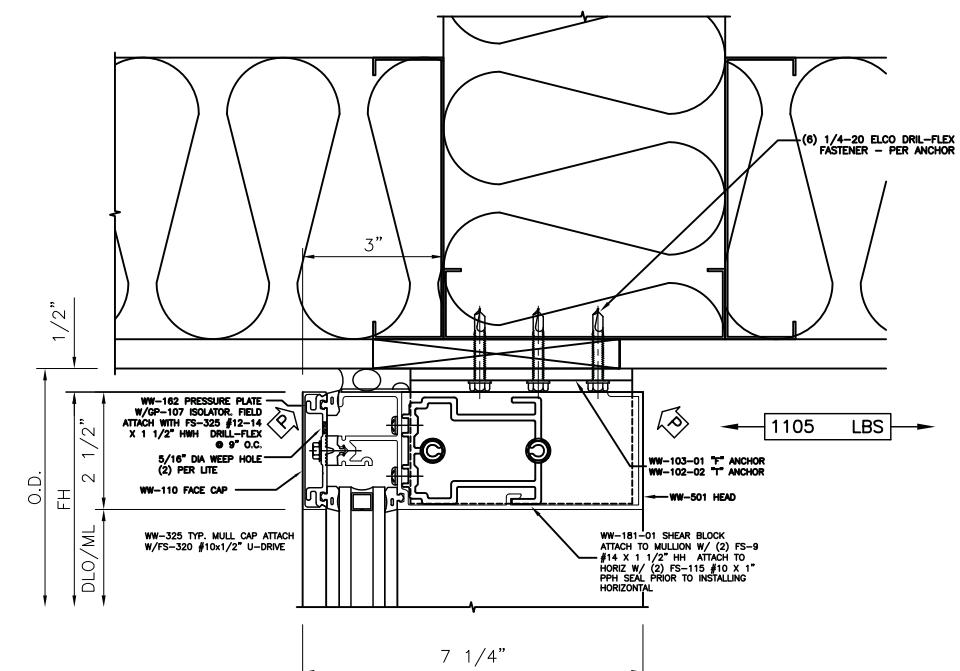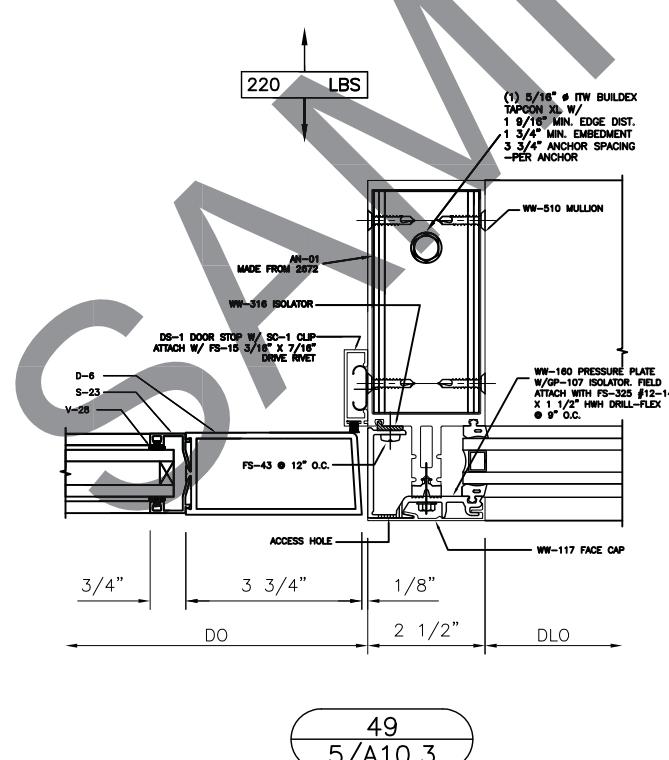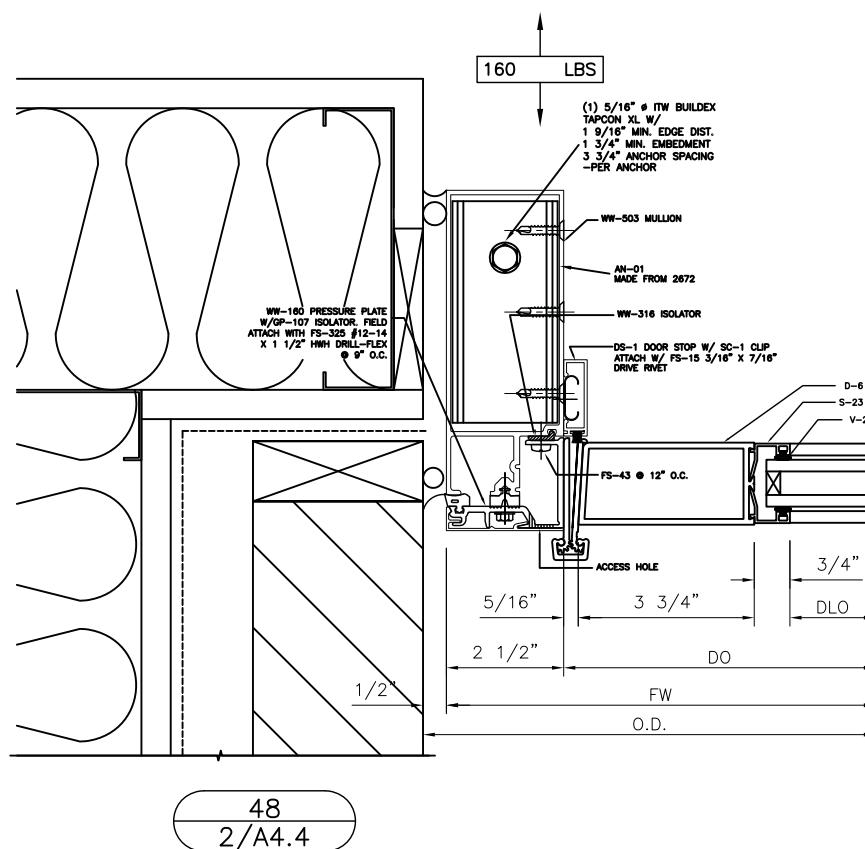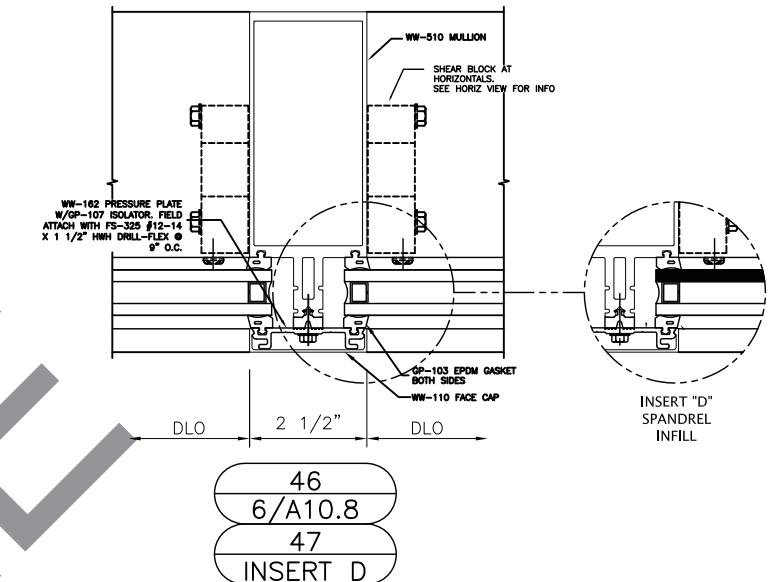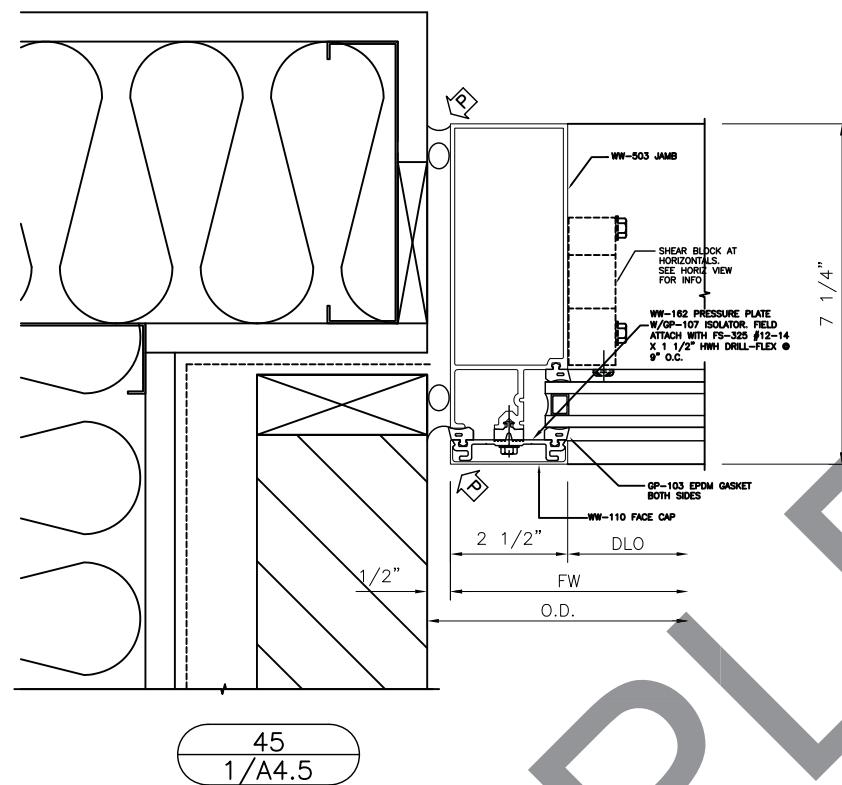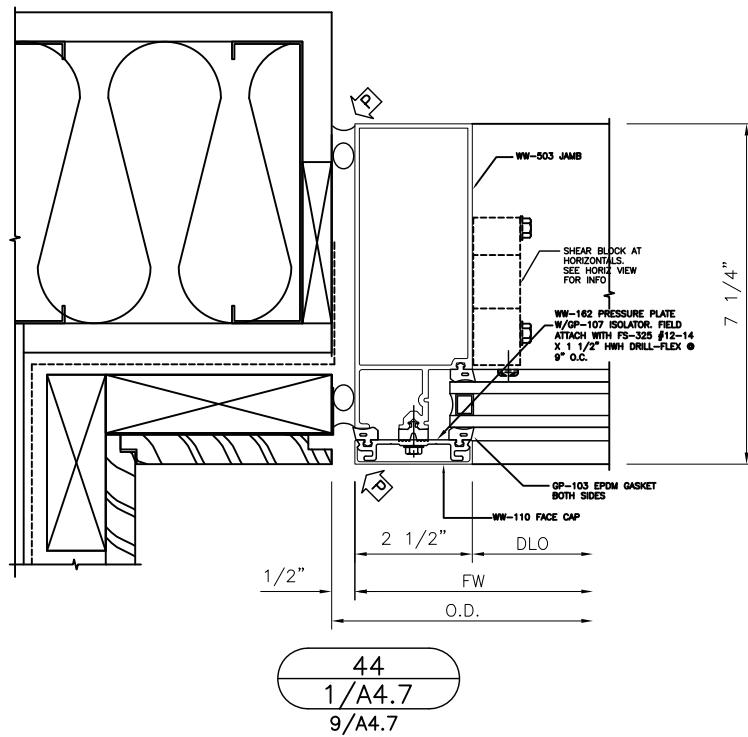

BINSWANGER GLASS
2522 ATLANTIC AVENUE
RALEIGH, NC 27604

PHONE: (919) 832-4666 FAX: (919) 833-5762

35 OF 55


SHEET NO:
408

1ST APPROVAL	PRINTS ISSUED FOR:	DESCRIPTION:
.	.	.


BINSWANGER GLASS
2527 ATLANTIC AVENUE
RALEIGH, NC 27604

PHONE: (919) 832-4666 FAX: (919) 839-5762


36 OF 55
SHEET NO:
409

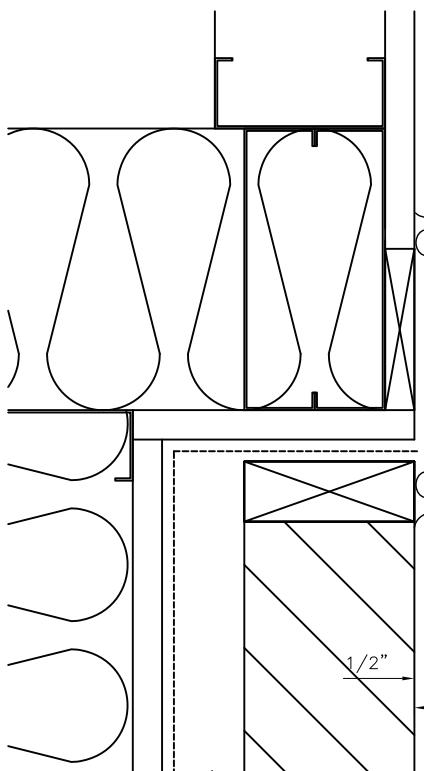


51
1/A4.3

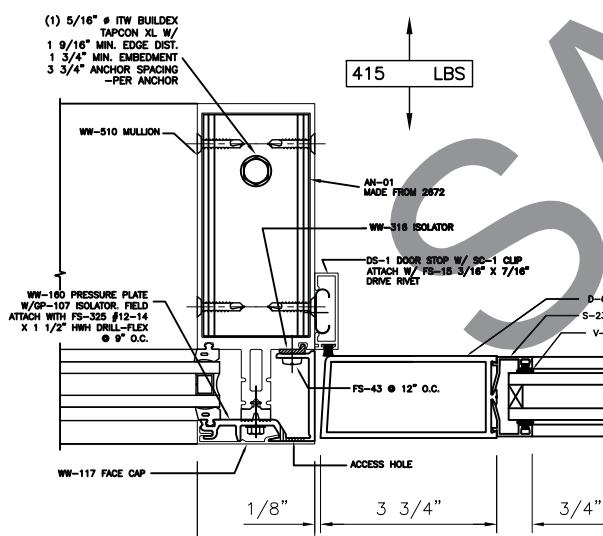


55
5/A10.3

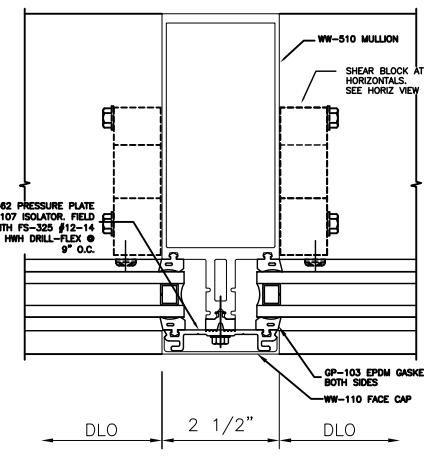


52
6/A10.8

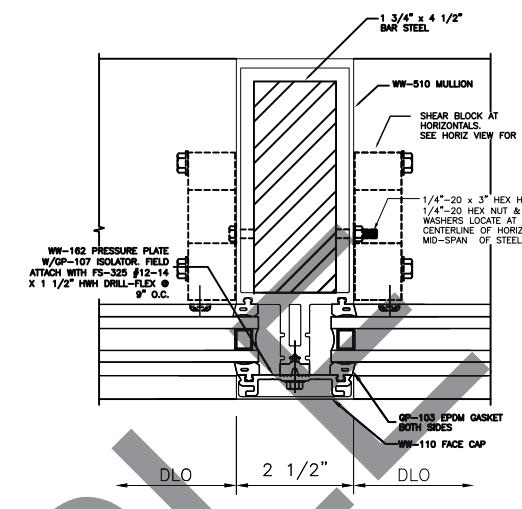

53
6/A10.8

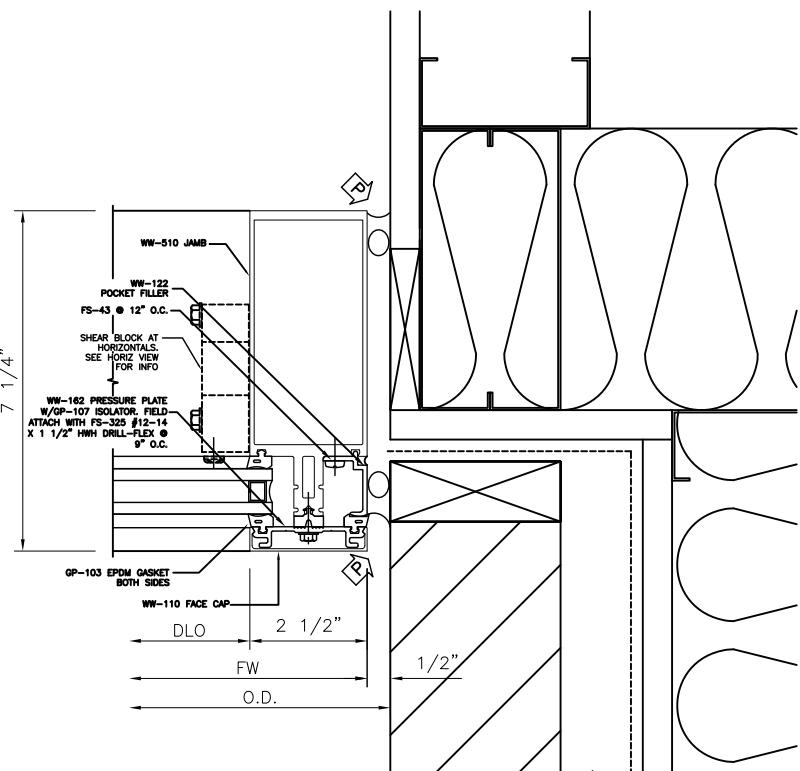

54
1/A4.4

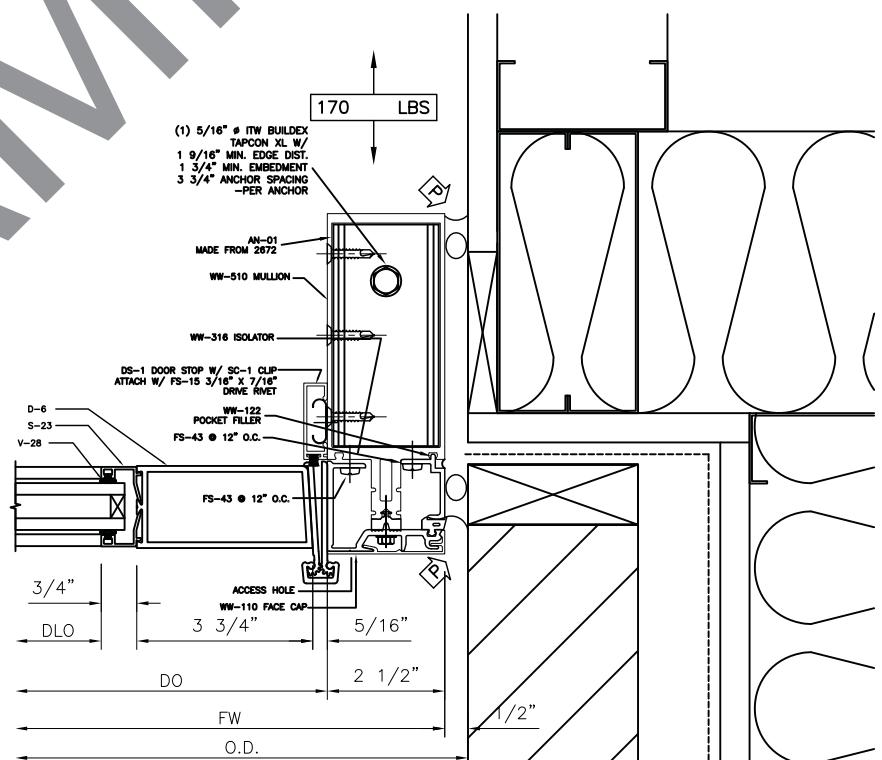









56
1/A4.4

SAMPLE

-	-	-	-	11-8-10
-	-	-	-	DATE
-	-	-	-	REV.#
-	-	-	-	

BINSWANGER GLASS
2527 ATLANTIC AVENUE
RALEIGH, NC 27604





PHONE: (919) 832-4666 FAX: (919) 839-5762

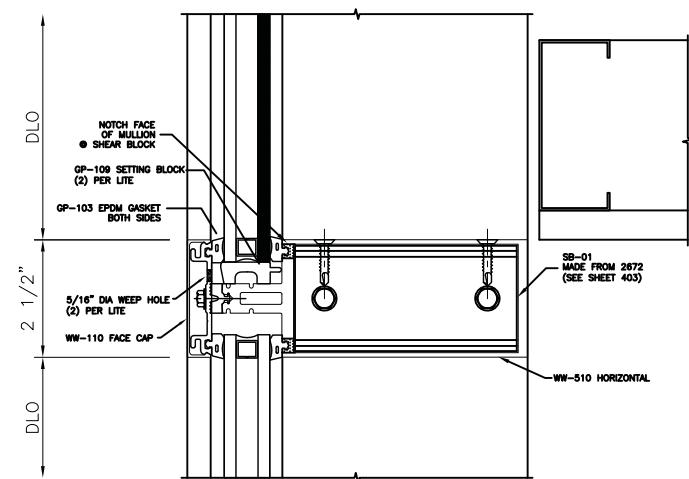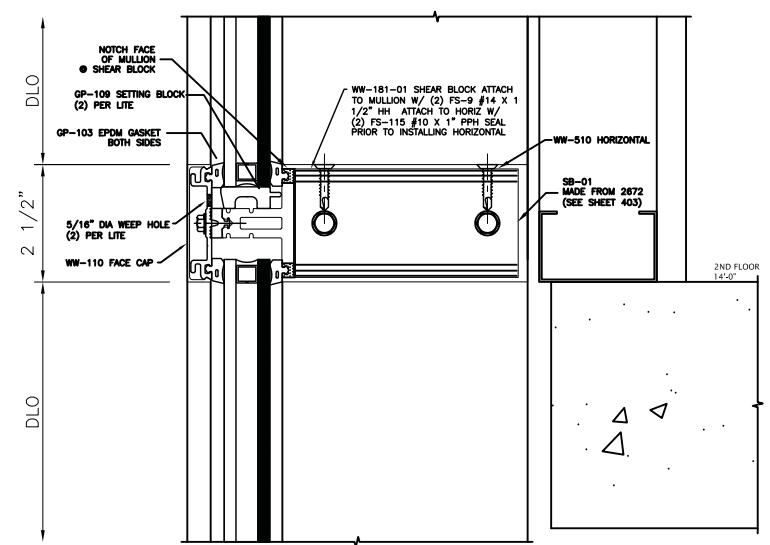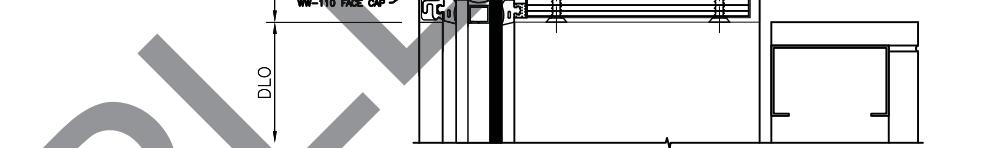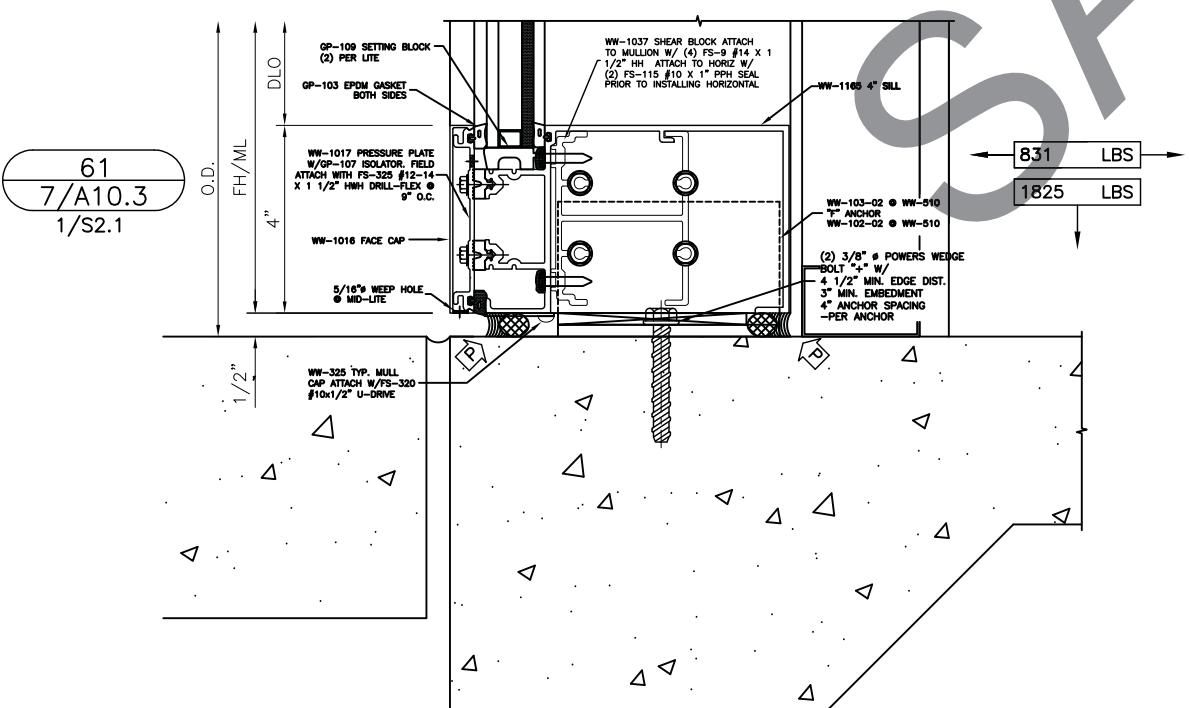 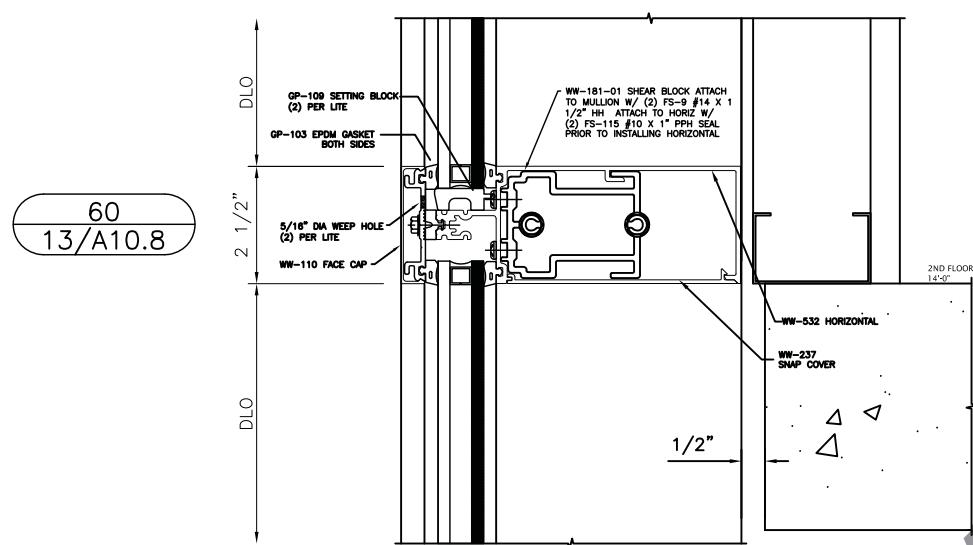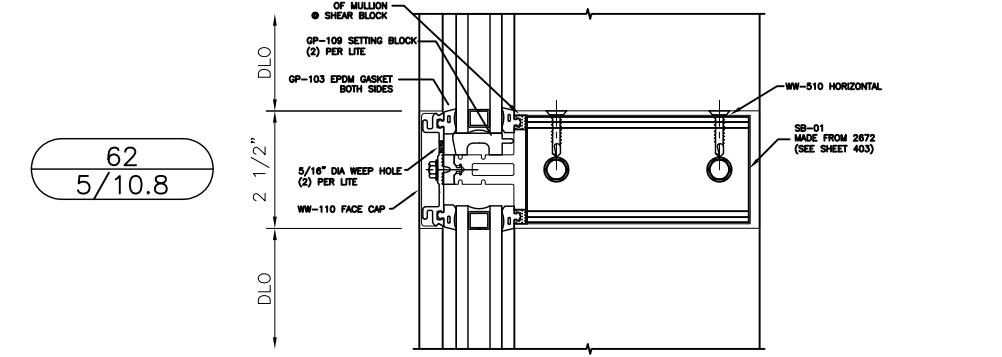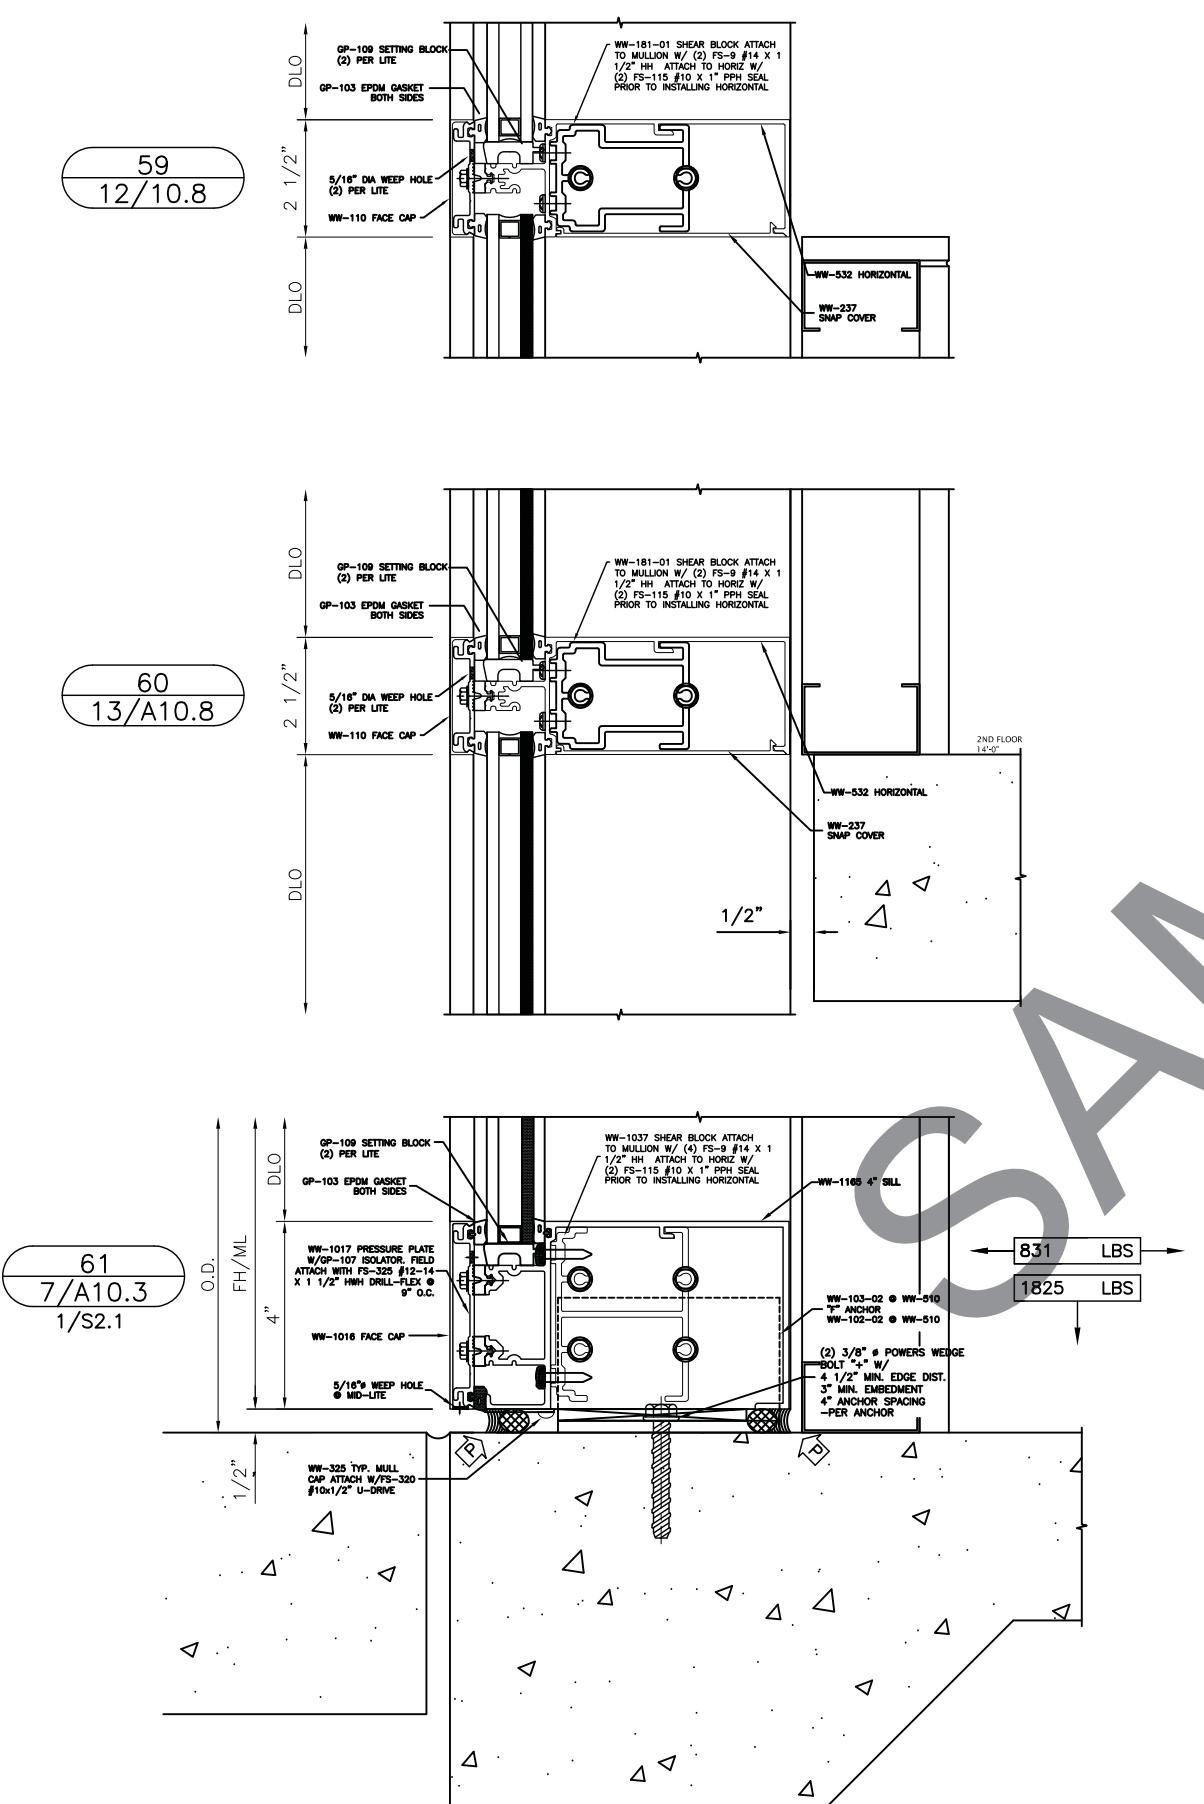

DRAWN BY:	XK CURTAINWALL SPECIALISTS
PH:	479-756-1814
FAX:	866-562-4621
SHOPDRAWINGS@XKCURTAINWALL.COM	
DATE:	11-8-10
REV.#:	1

BINSWANGER GLASS
2527 ATLANTIC AVENUE
RALEIGH, NC 27604

PHONE: (919) 832-4666 FAX: (919) 839-5762

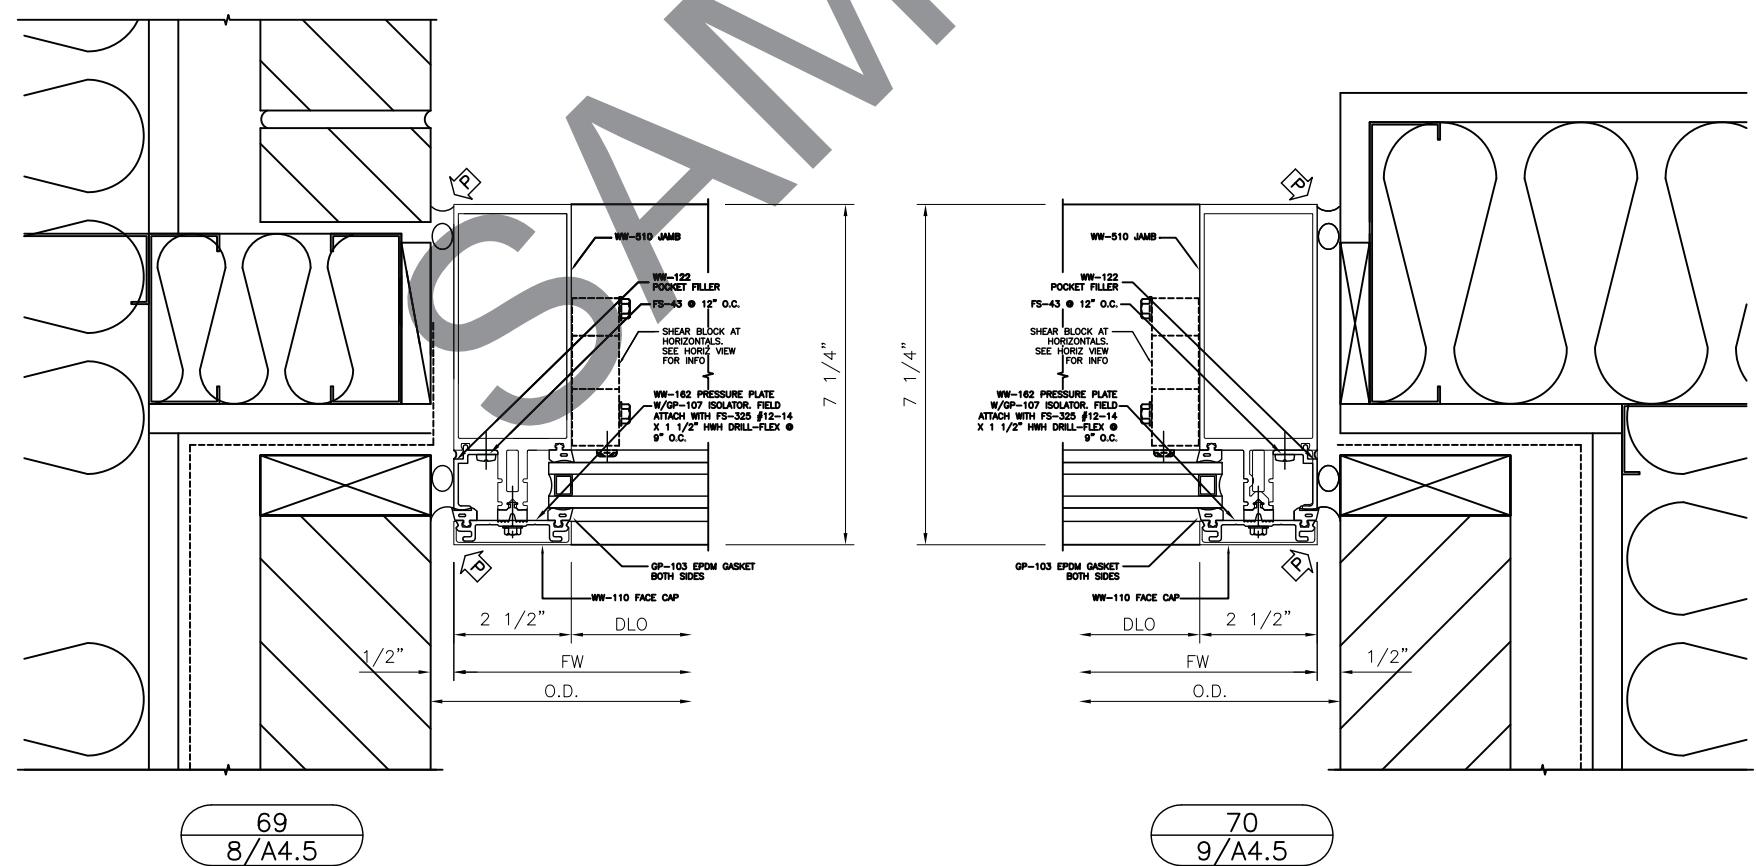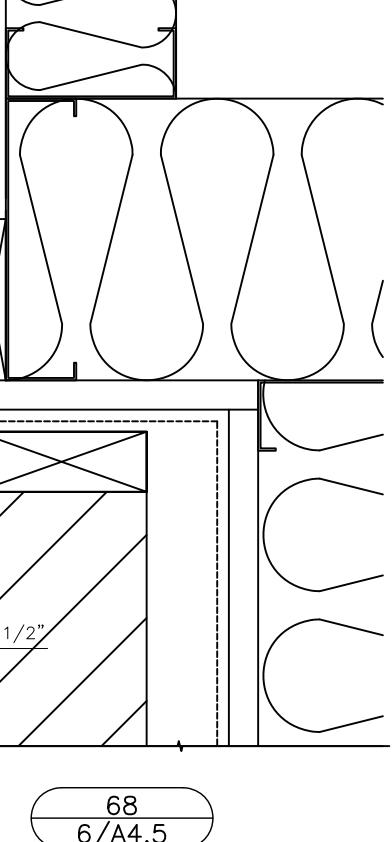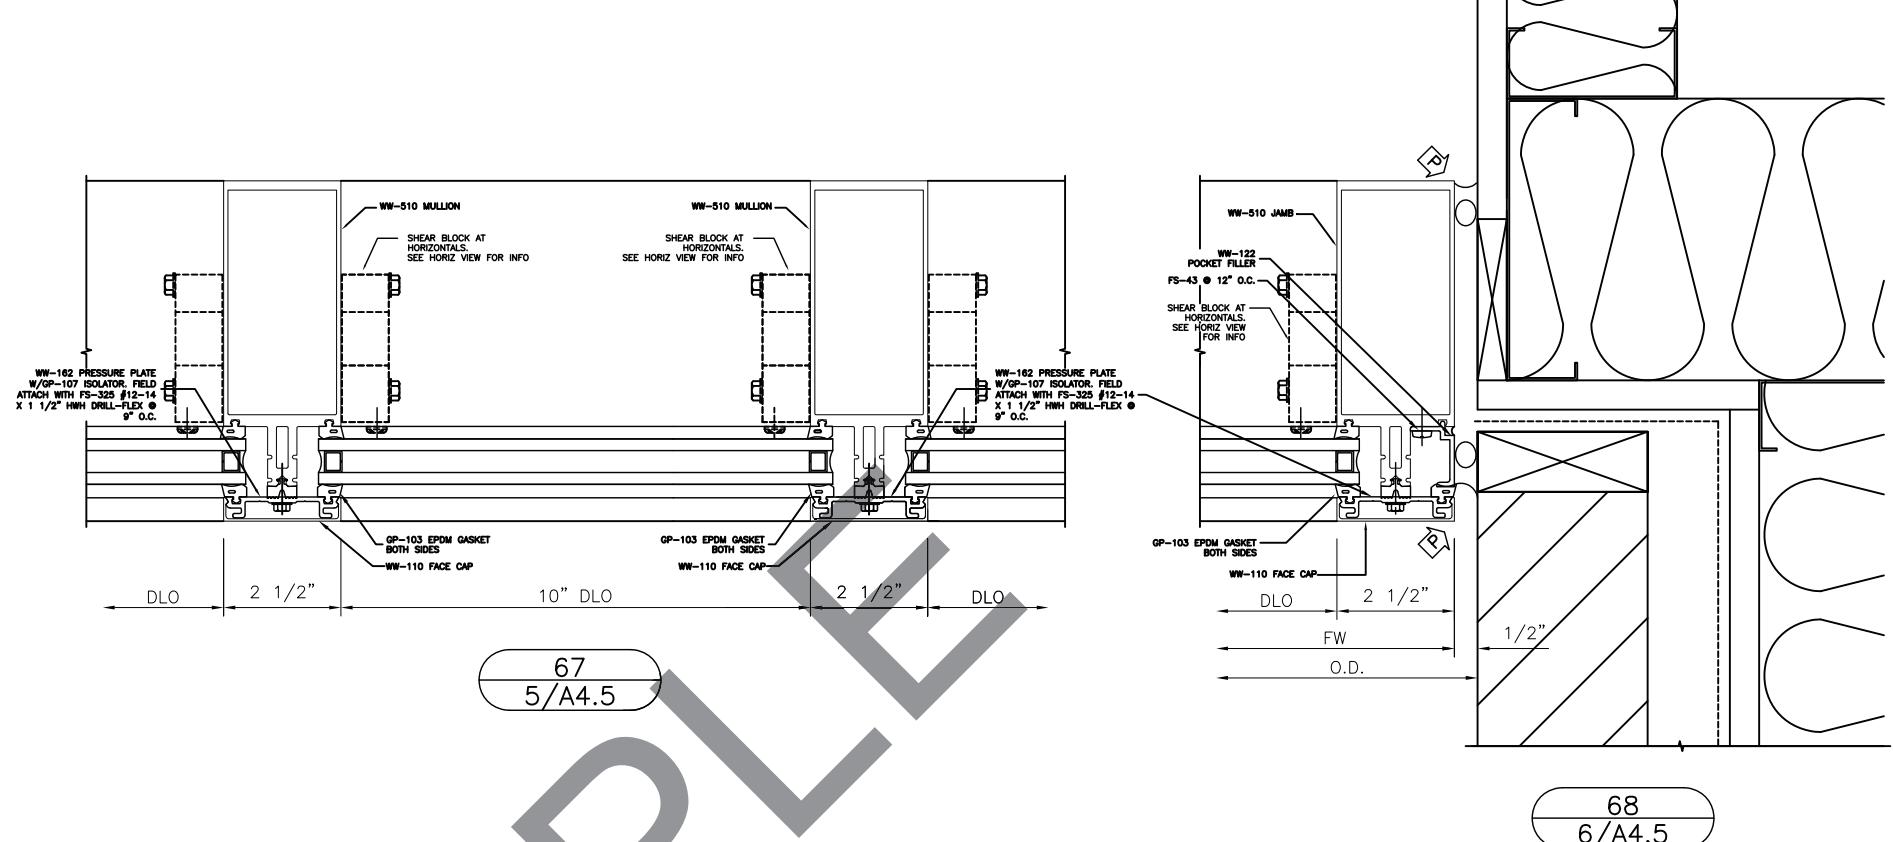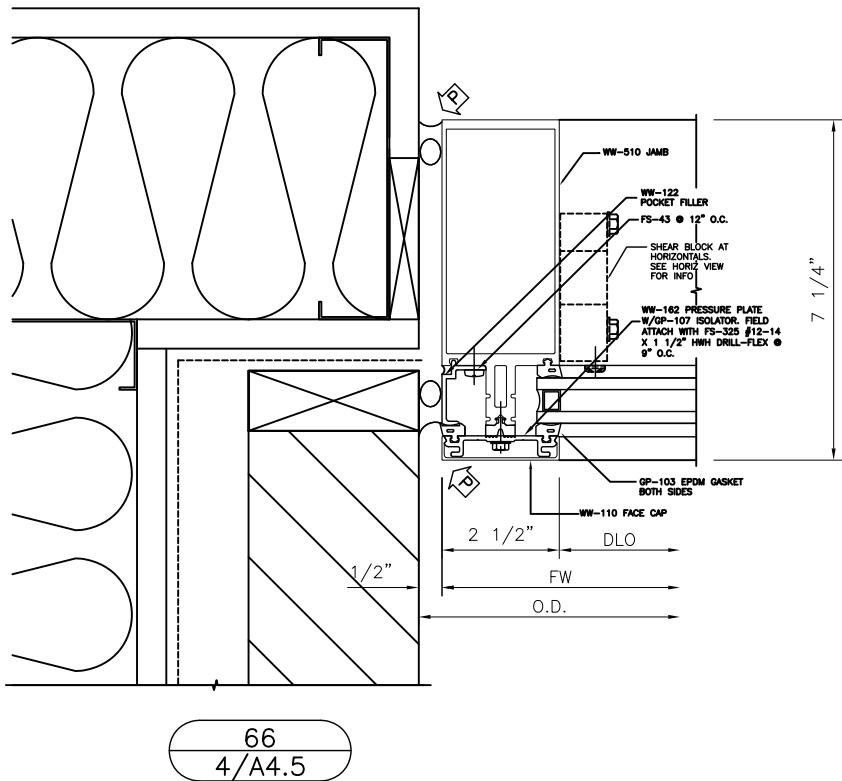


BINSWANGER GLASS

2527 ATLANTIC AVENUE
RALEIGH, NC 27604

PHONE: (919) 832-4666 FAX: (919) 839-5762

41 OF 55

SHEET NO:
414

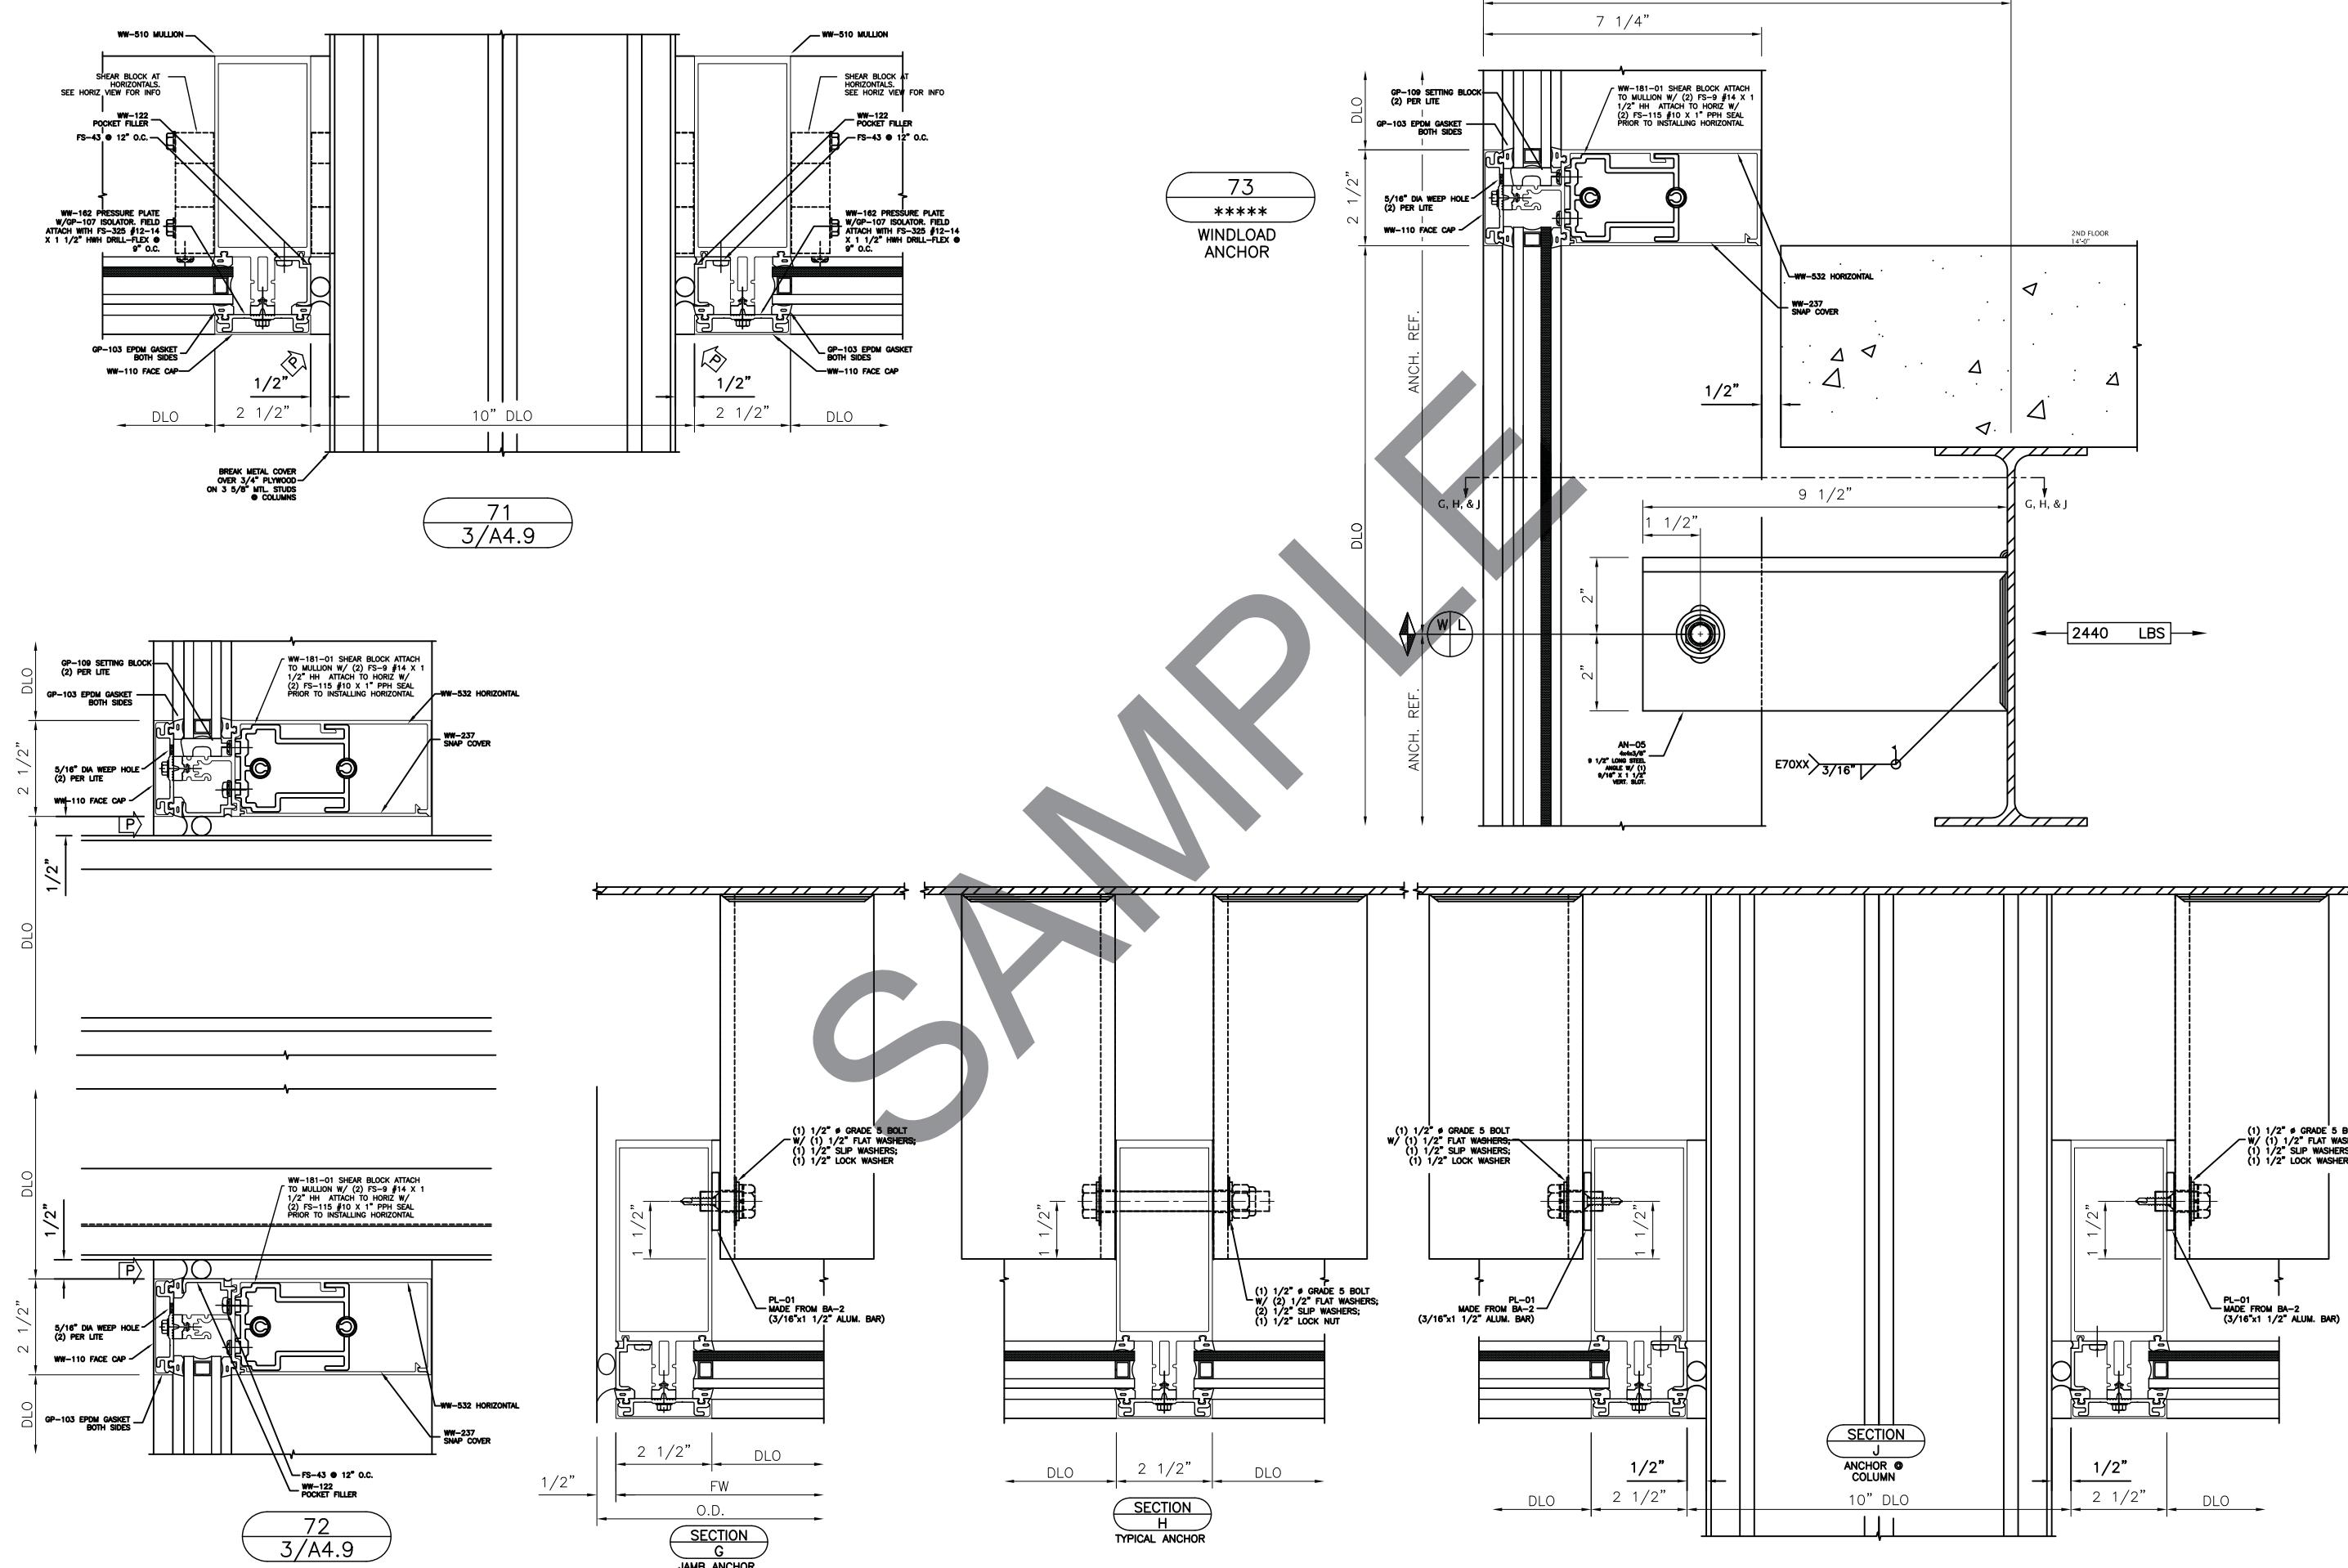



REV.#	DATE
-	-
-	-
-	-
-	-
-	-
11-8-10	DATE

BINSWANGER GLASS

2527 ATLANTIC AVENUE

RALEIGH, NC 27604

PHONE: (919) 832-4666 FAX: (919) 833-5762





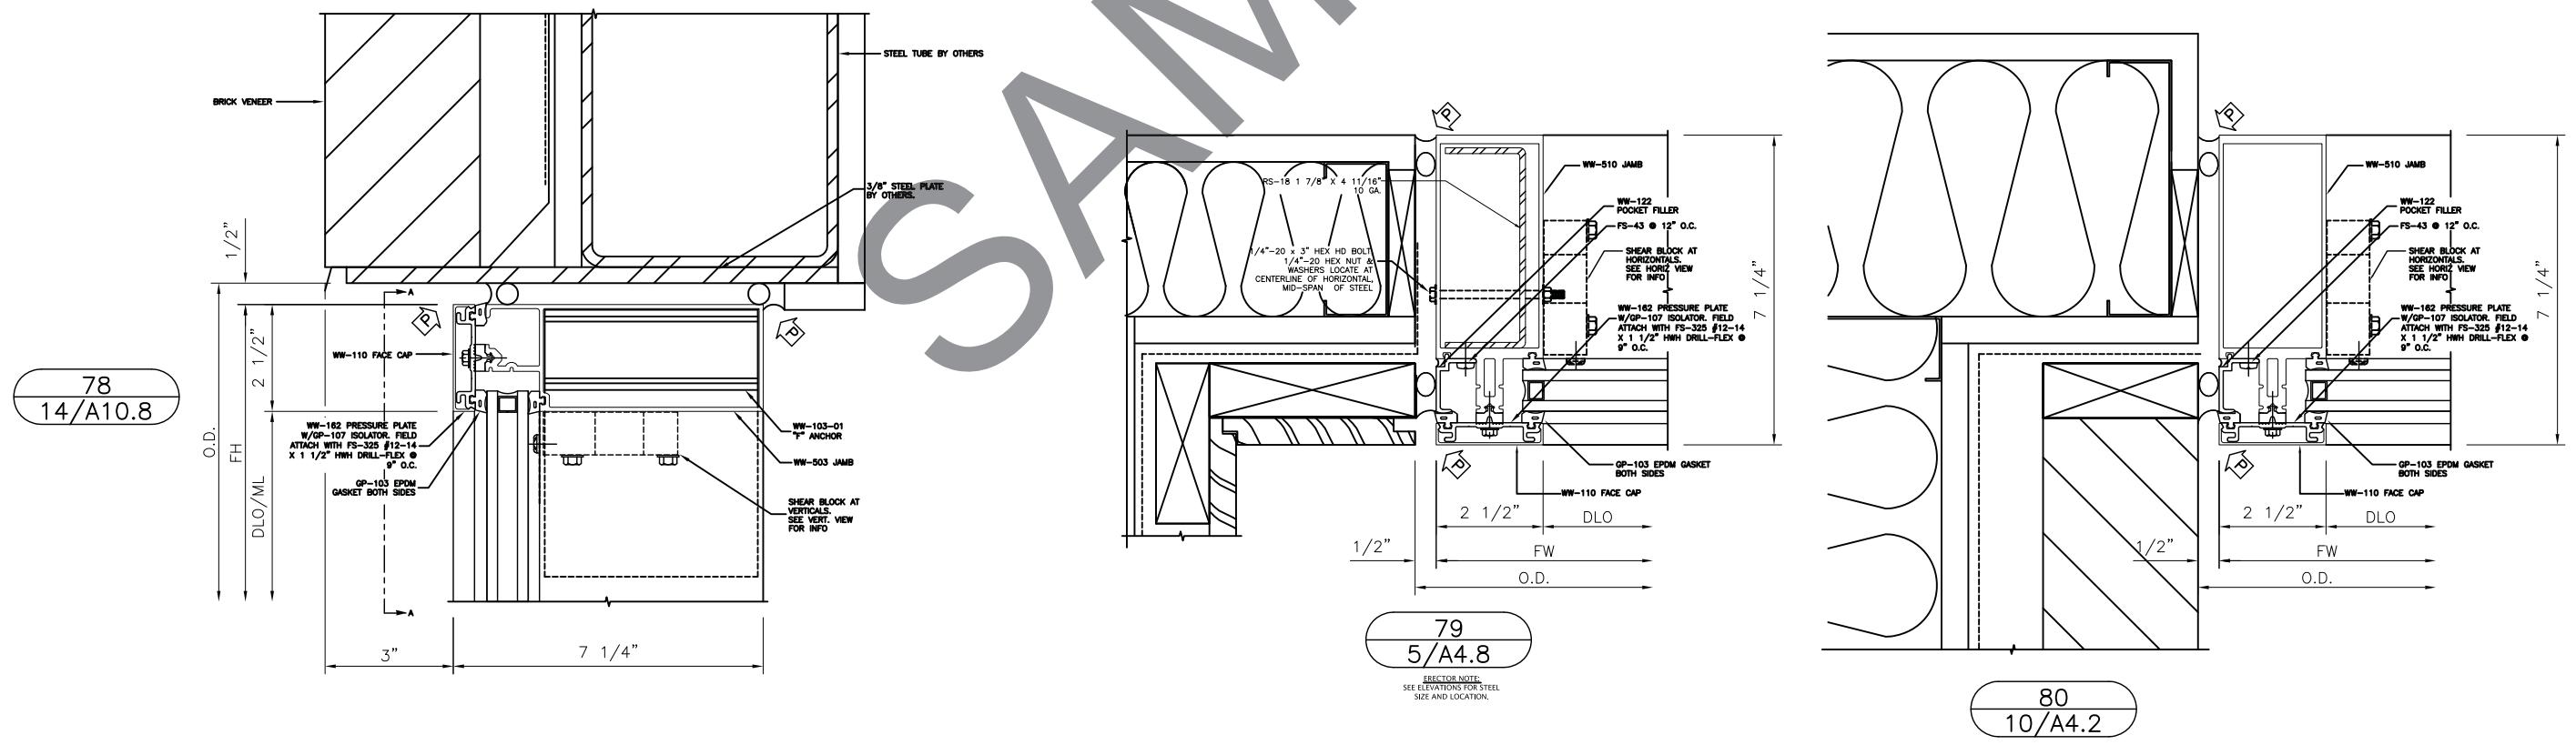
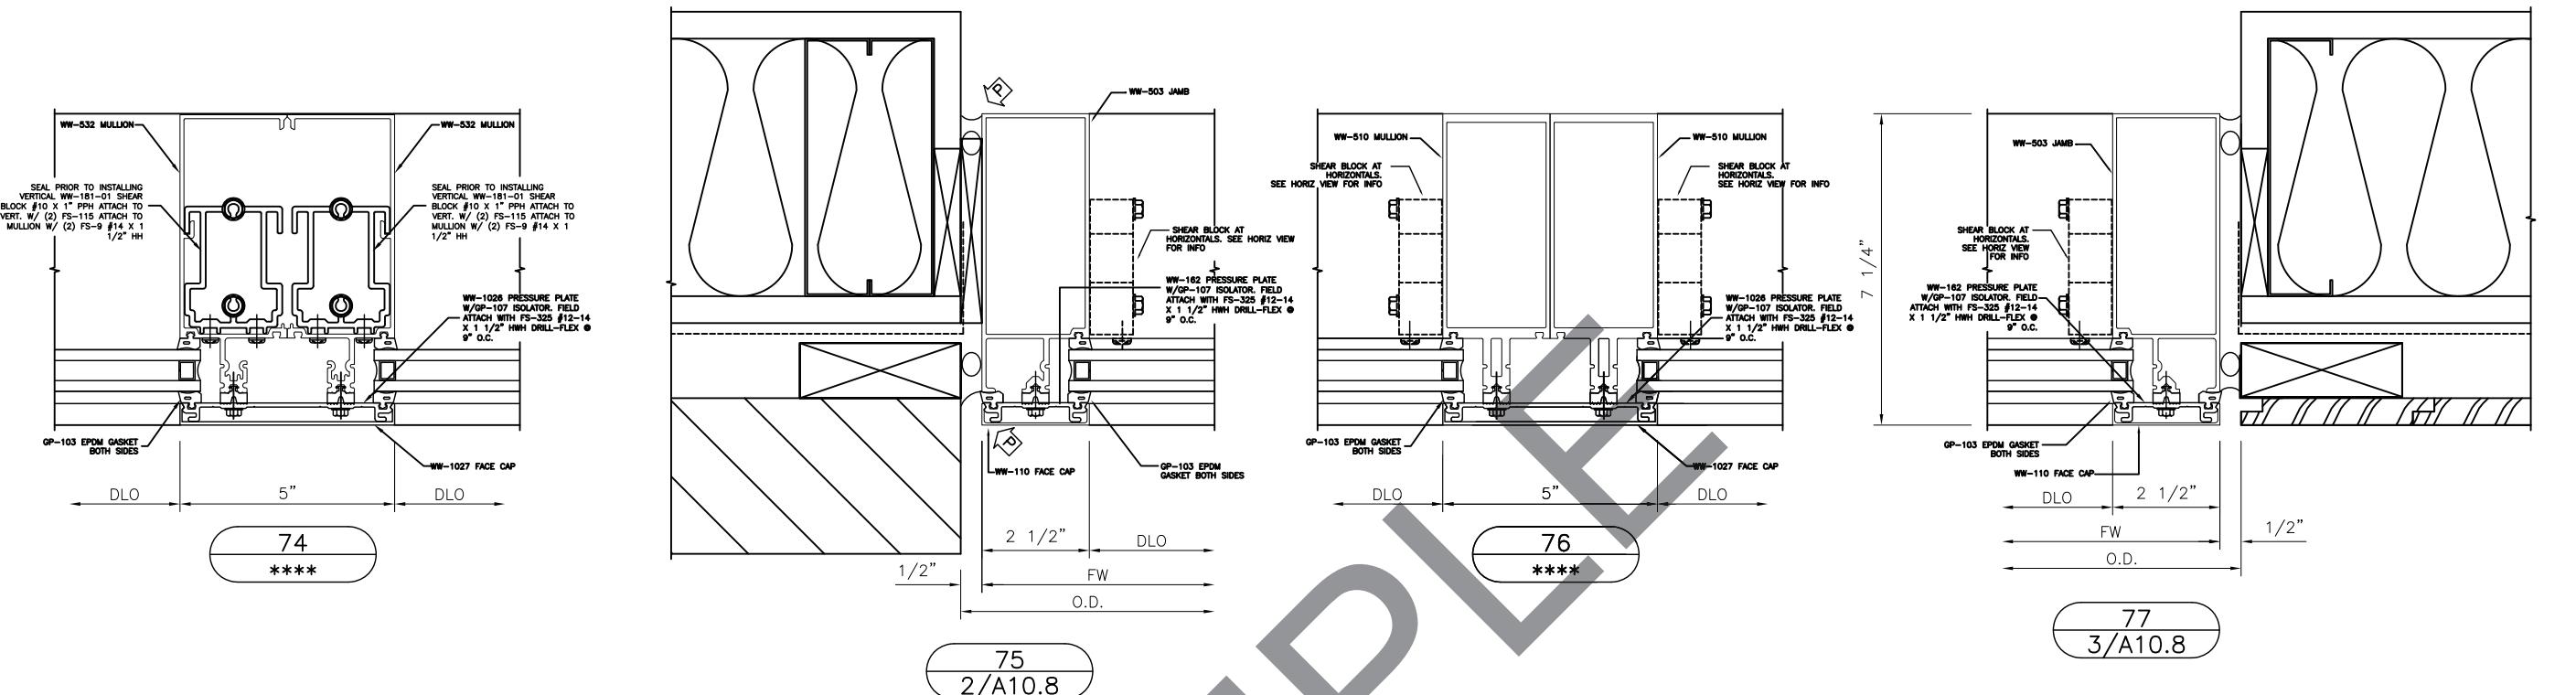


-	-	-	-	-	-	-	-	-	-
-	-	-	-	-	-	-	-	-	-
-	-	-	-	-	-	-	-	-	-
-	-	-	-	-	-	-	-	-	-
-	-	-	-	-	-	-	-	-	-

REV.# 11-8-10 DATE

BINSWANGER GLASS
2527 ATLANTIC AVENUE
RALEIGH, NC 27604

PHONE: (919) 832-4666 FAX: (919) 839-5792

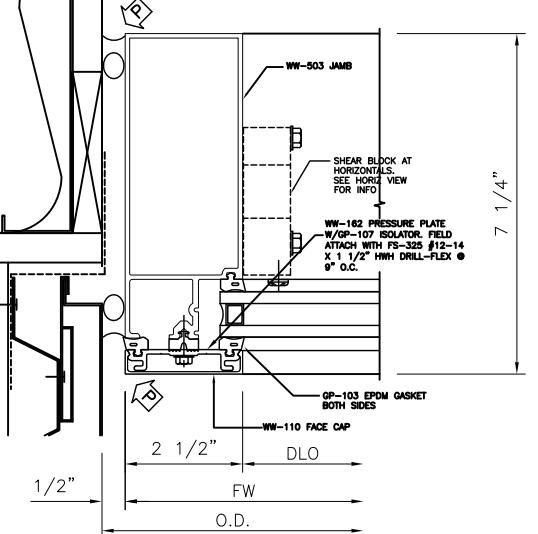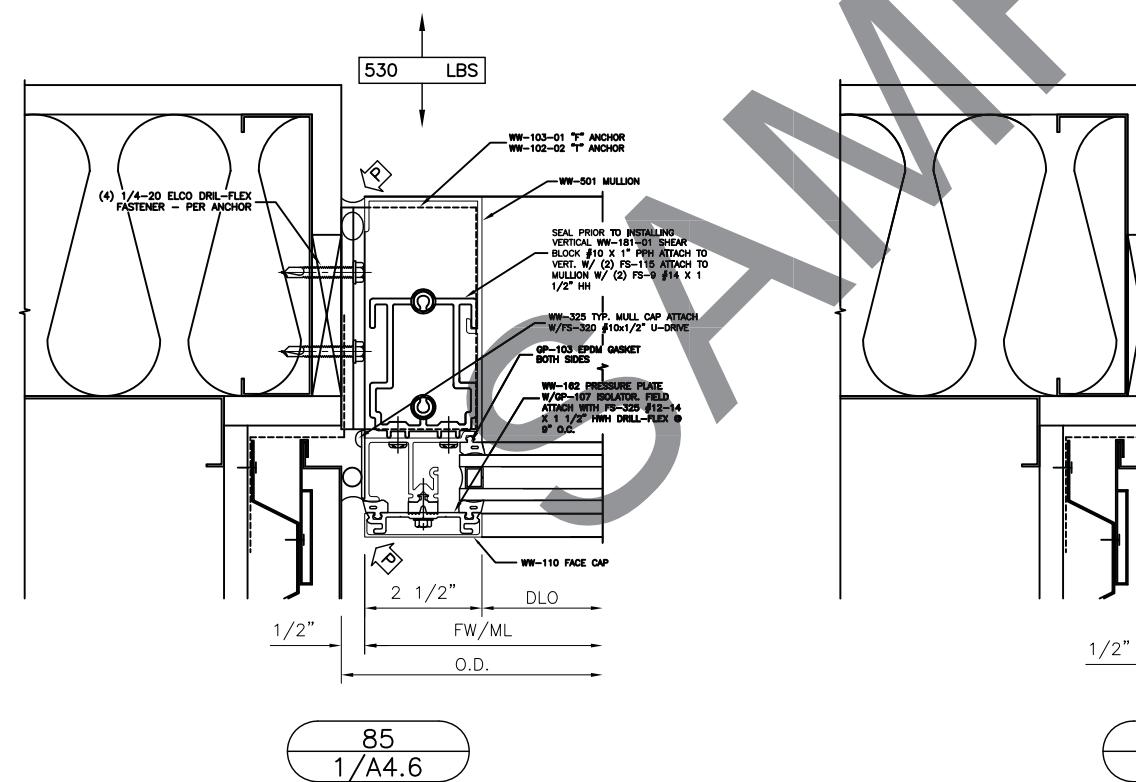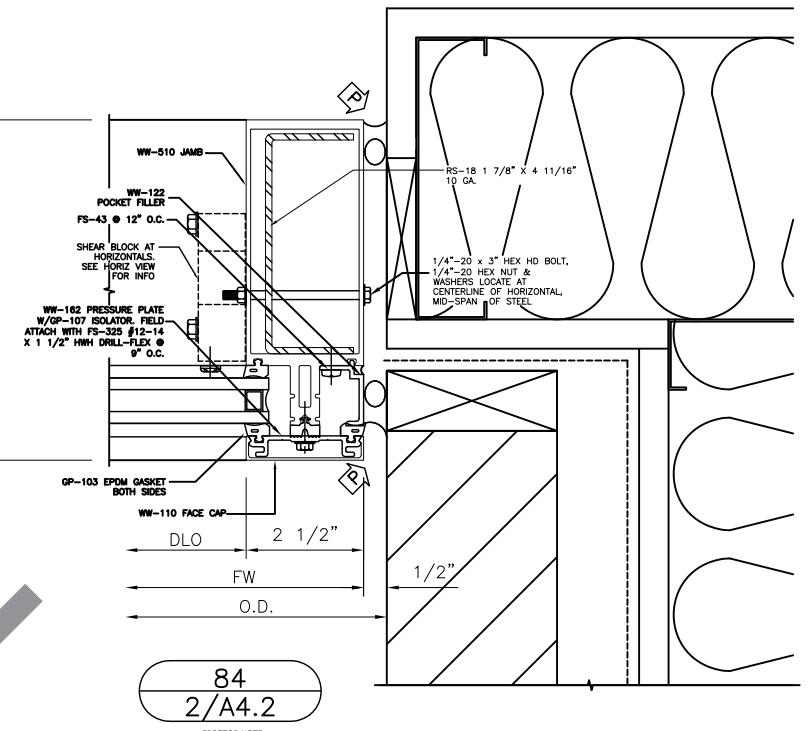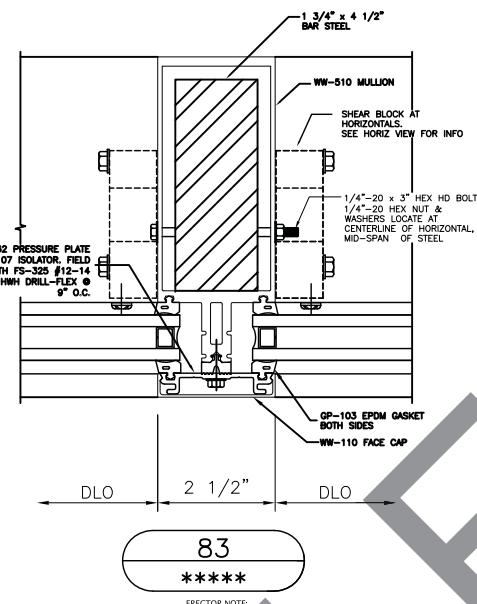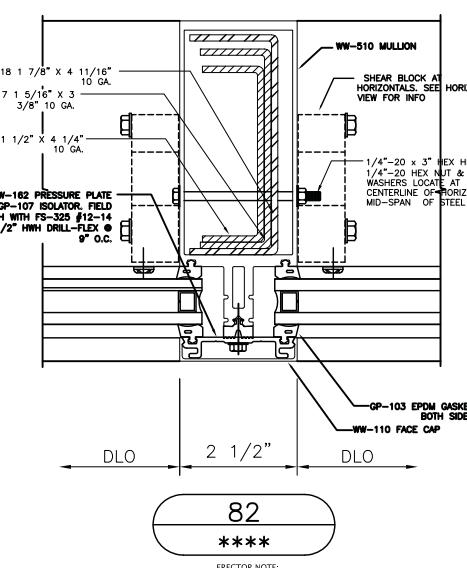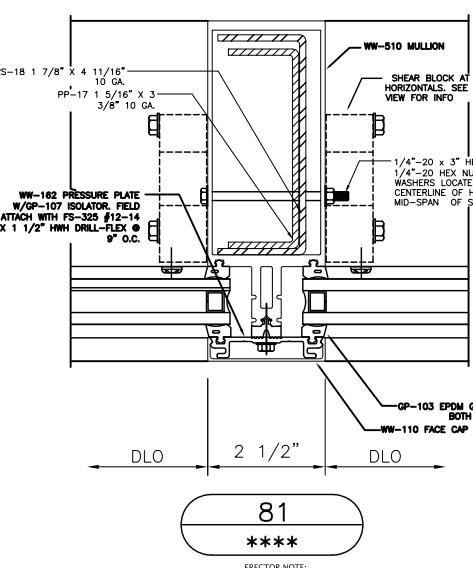

-	-	-	-	-	11-8-10
-	-	-	-	-	DATE
-	-	-	-	-	REV.#
-	-	-	-	-	
-	-	-	-	-	

1ST APPROVAL
PRINTS ISSUED FOR:
DESCRIPTION:



BINSWANGER GLASS

2527 ATLANTIC AVENUE
RALEIGH, NC 27604


PHONE: (919) 832-4666 FAX: (919) 839-5762

44 OF 55


SHEET NO:
417

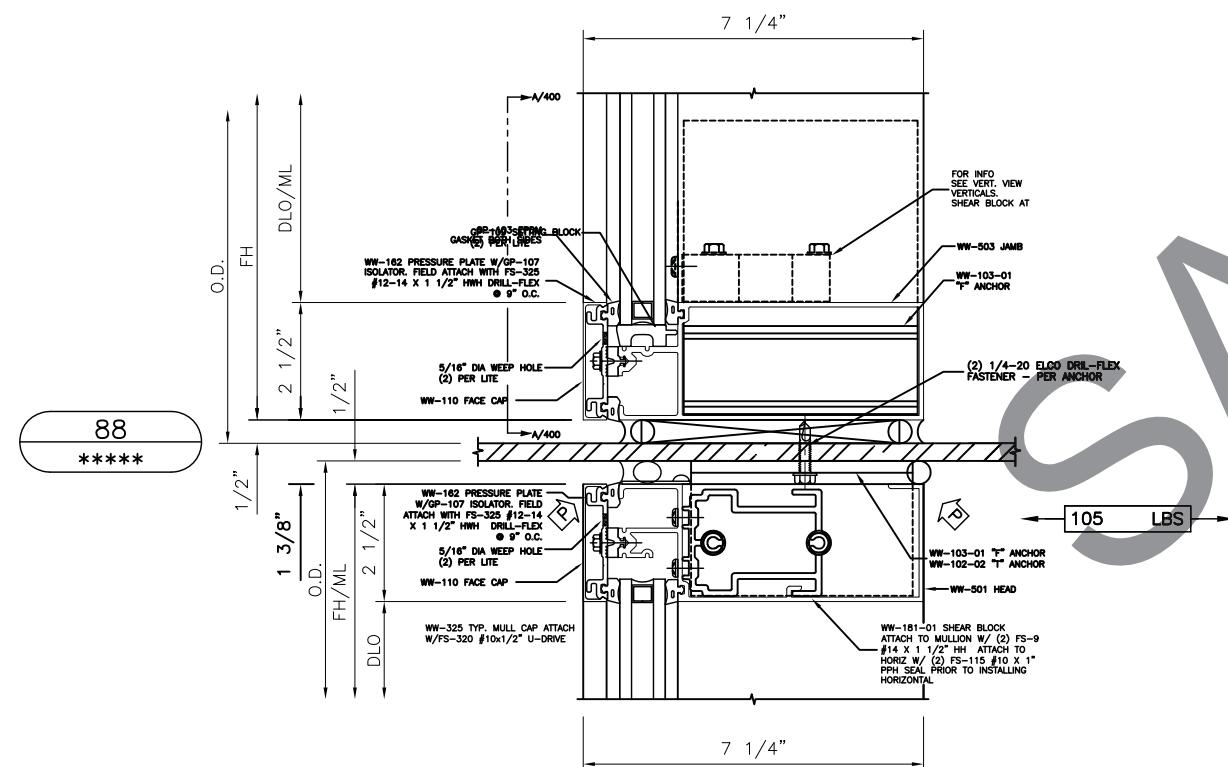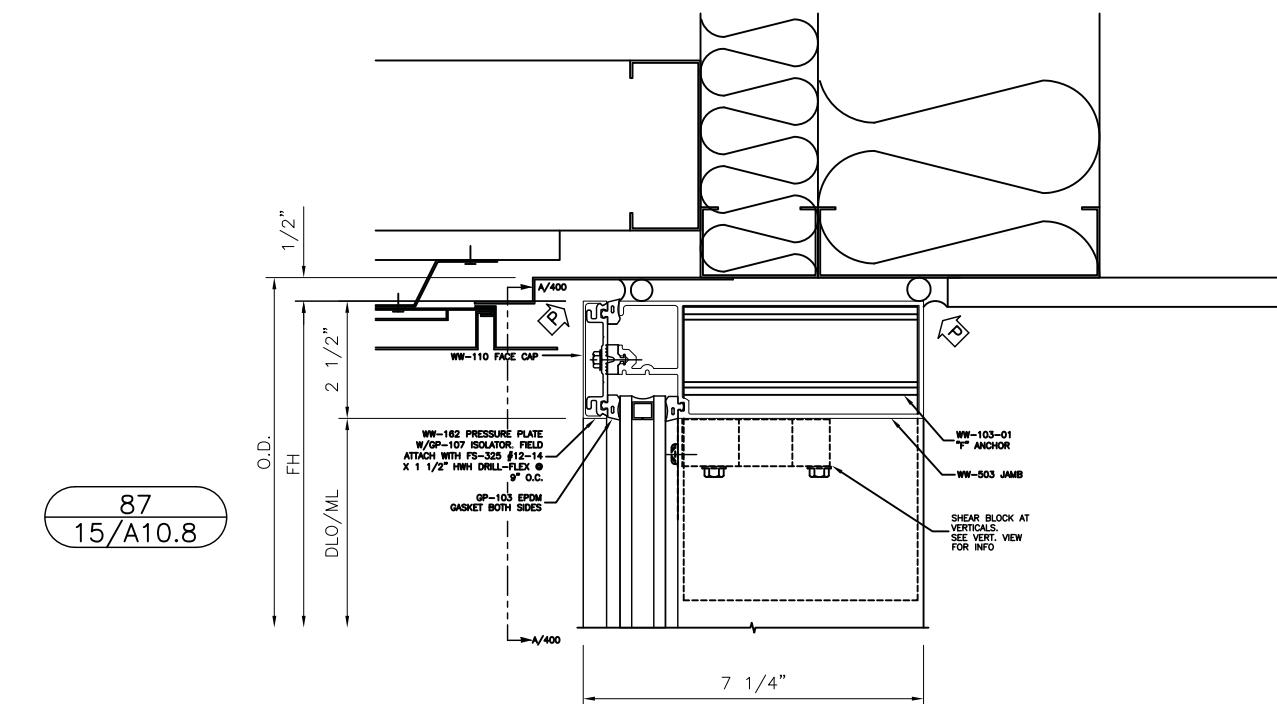

89
1/A10.8
7/A5.11

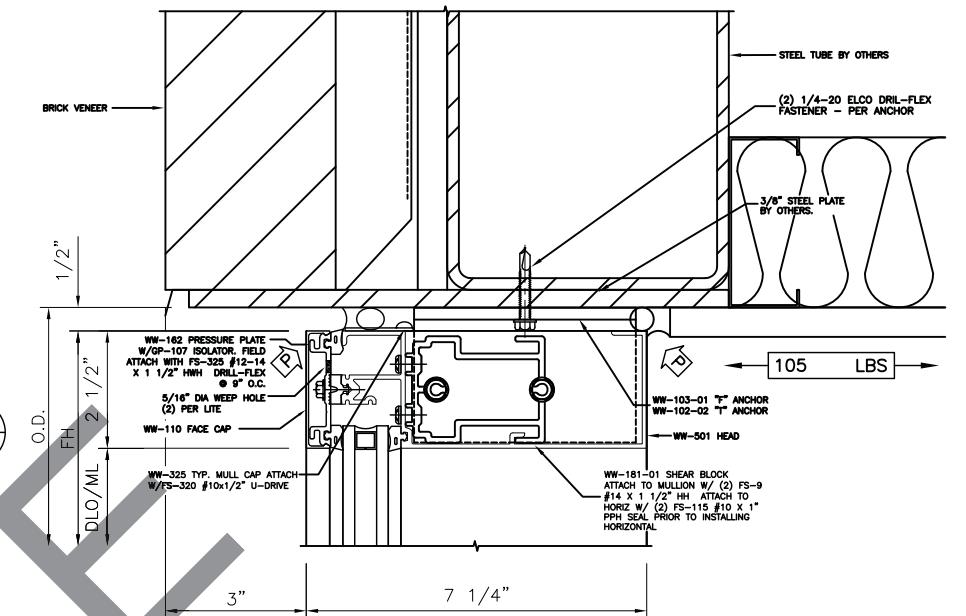

90
9/A10.3

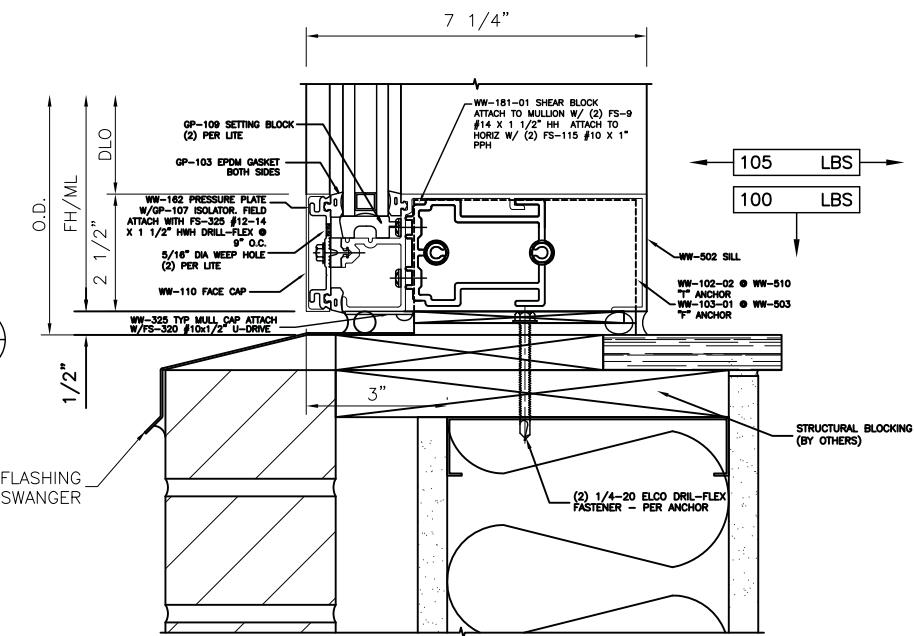

SHEET NO:
417


DRAWN BY:	XK CURTAINWALL SPECIALISTS
PH:	479-756-1814 FAX: 866-562-4621 SHOPDRAWINGS@XKCURTAINWALL.COM
DATE:	11-8-10

BINSWANGER GLASS

2527 ATLANTIC AVENUE
RALEIGH, NC 27604


PHONE: (919) 832-4666 FAX: (919) 833-5762

45 OF 55
SHEET NO:
418

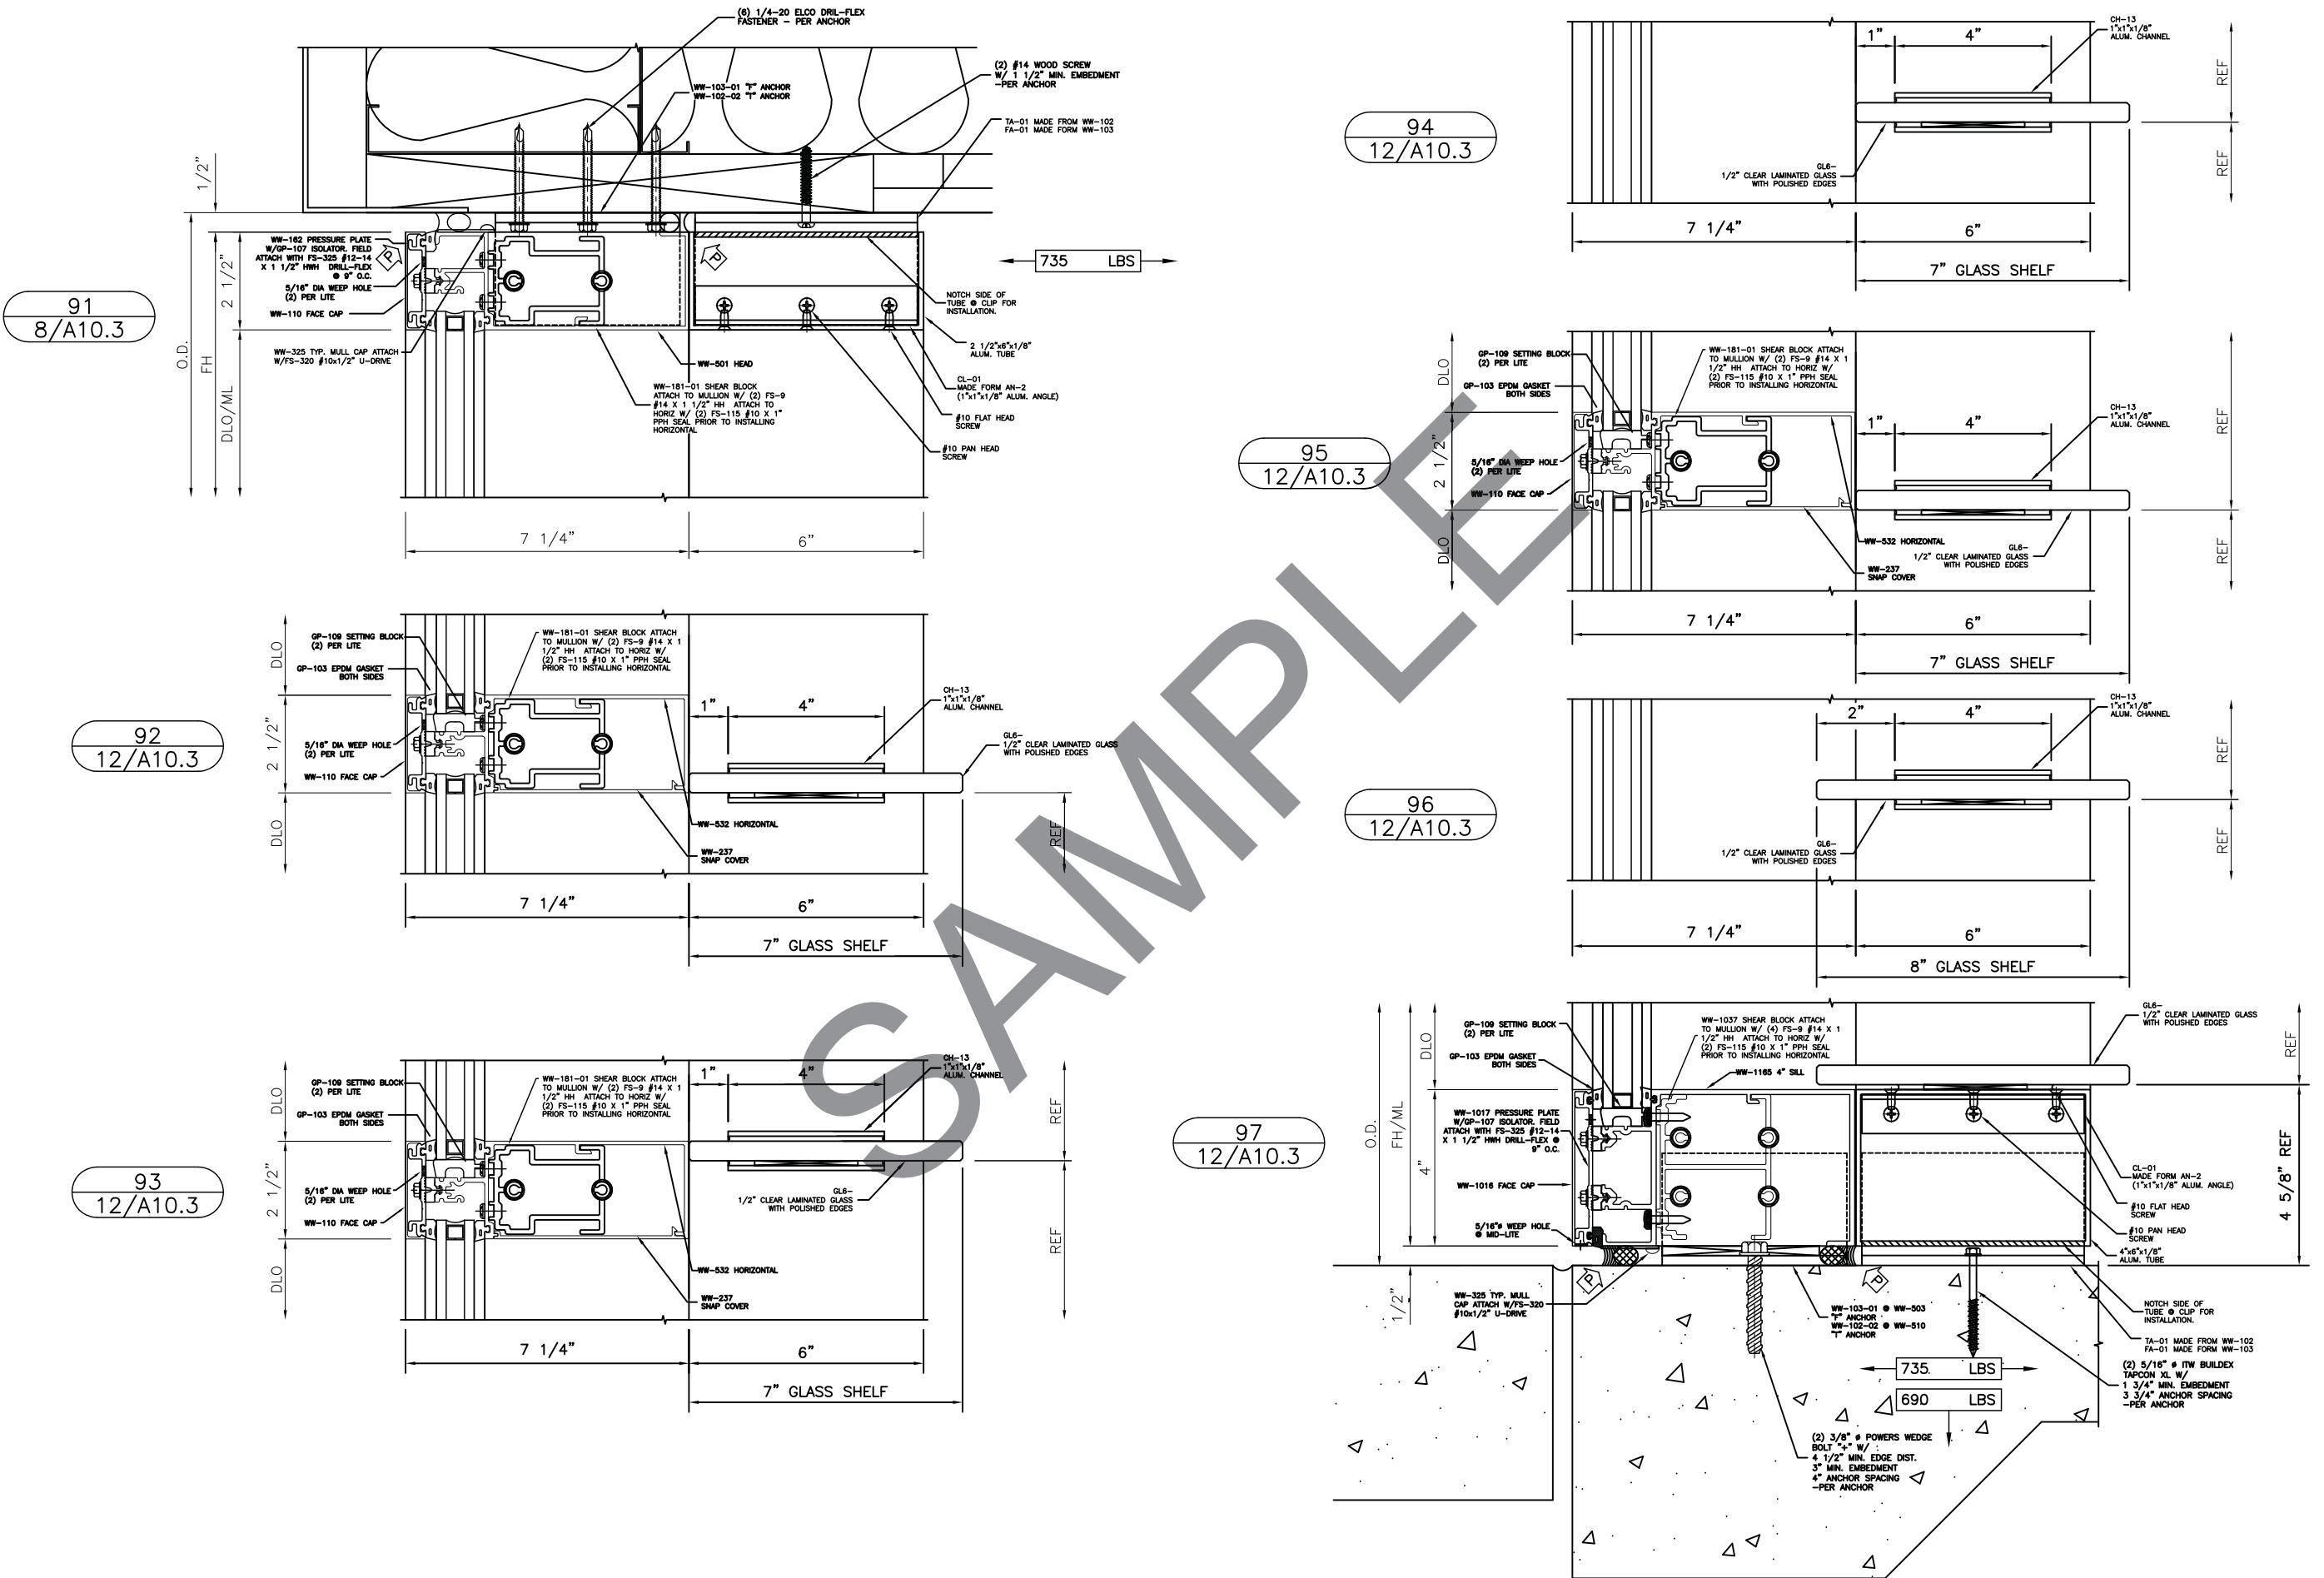

-	-	-	-	-	-	-	-	-
-	-	-	-	-	-	-	-	-
REV.# 11-8-10
DATE

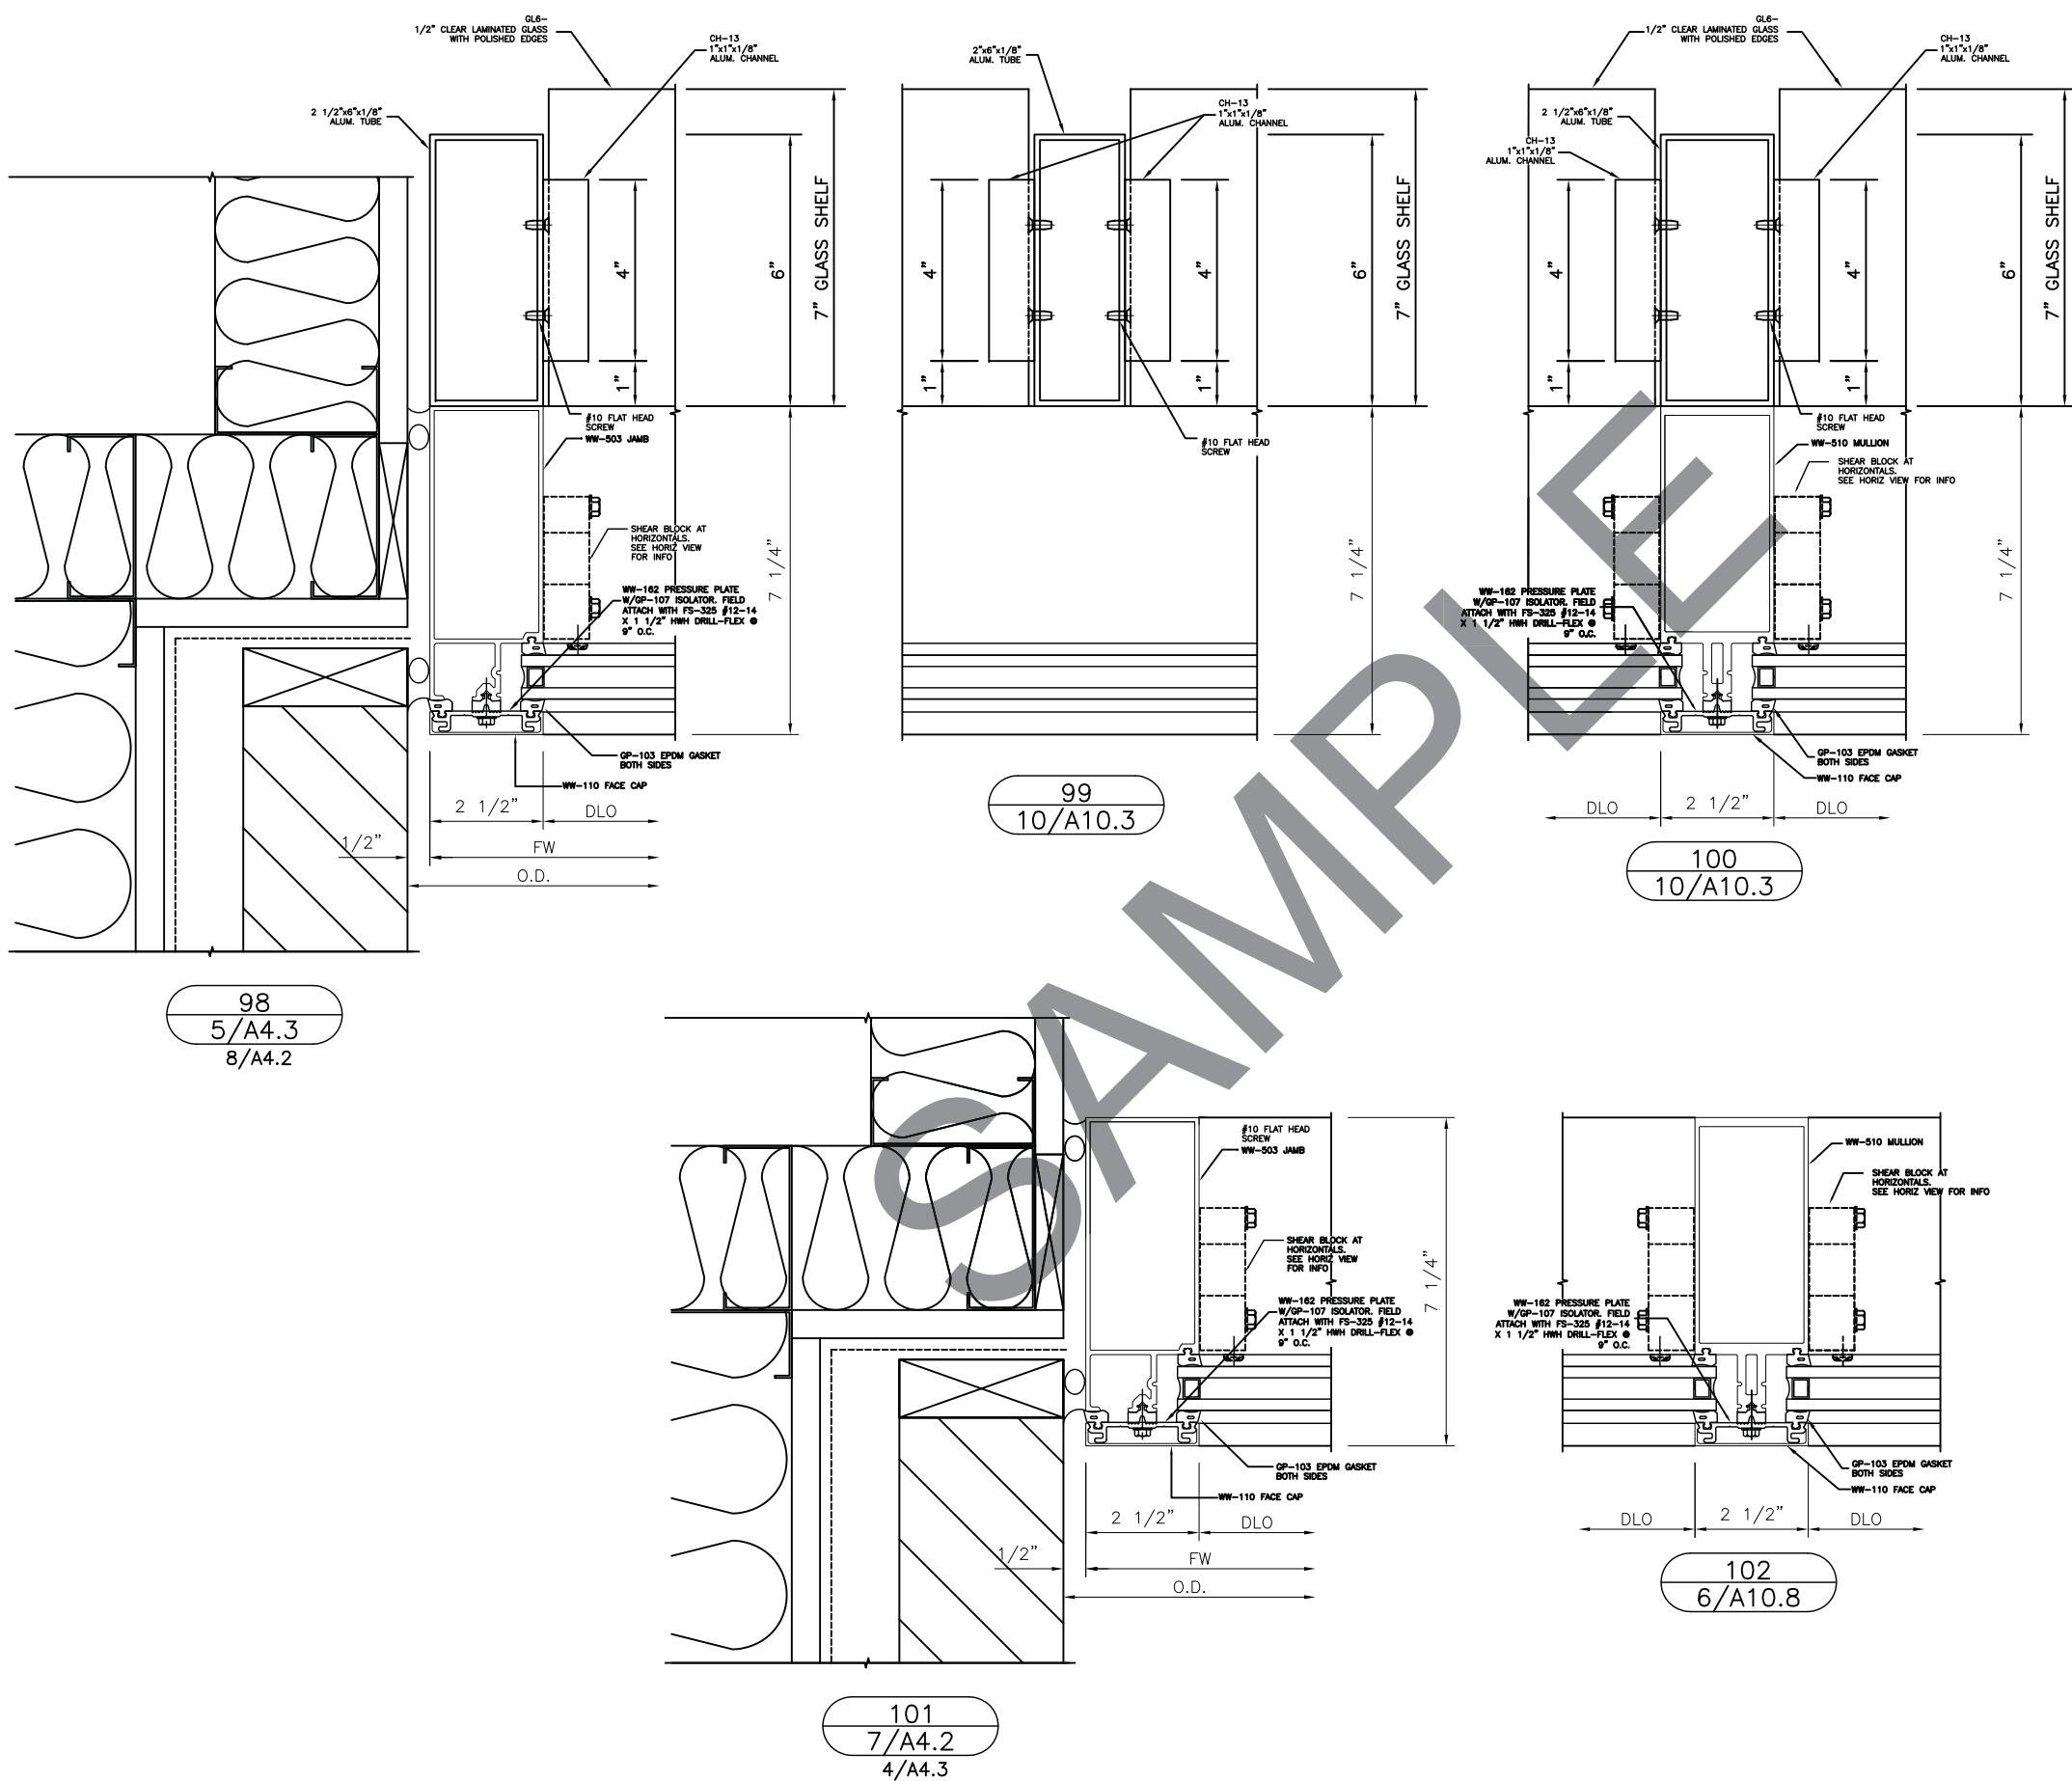

-	-	-	-	-	11-8-10
-	-	-	-	-	DATE
-	-	-	-	-	REV.#
-	-	-	-	-	
-	-	-	-	-	


1ST APPROVAL

PRINTS ISSUED FOR:

DESCRIPTION:



BINSWANGER GLASS
2527 ATLANTIC AVENUE
RALEIGH, NC 27604

PHONE: (919) 832-4666 FAX: (919) 839-5762

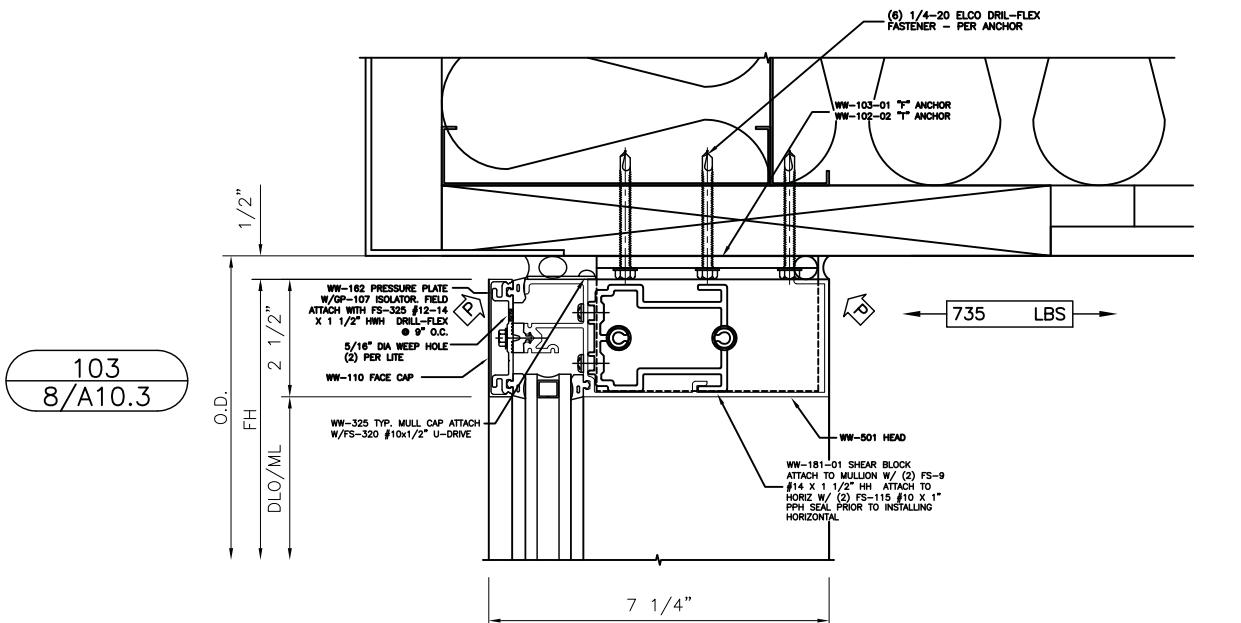


103
8/A10.3

104

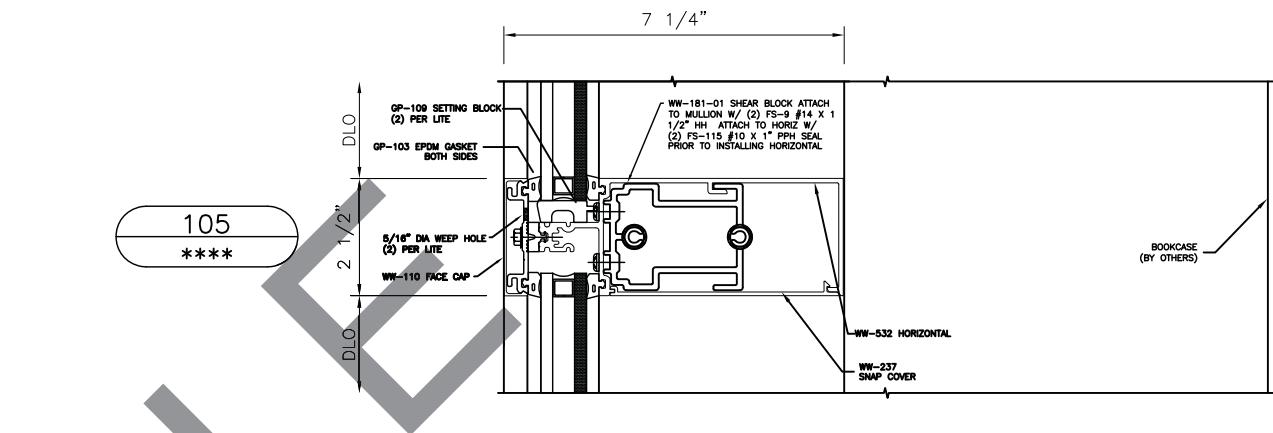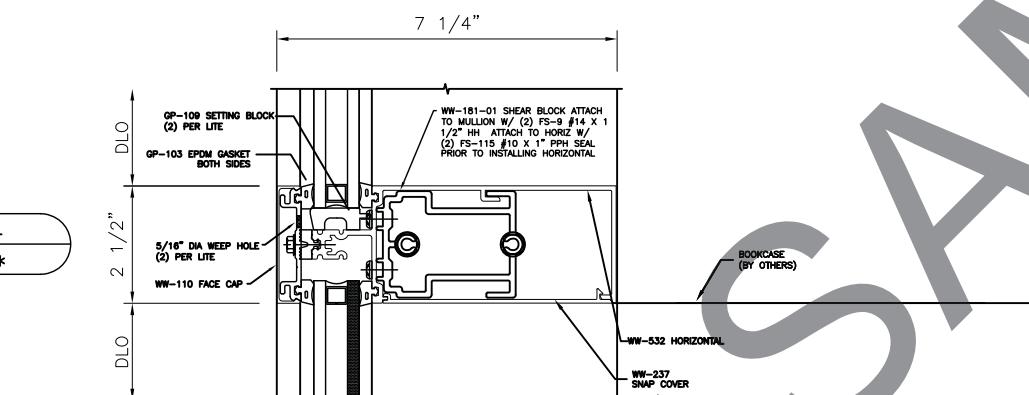

105

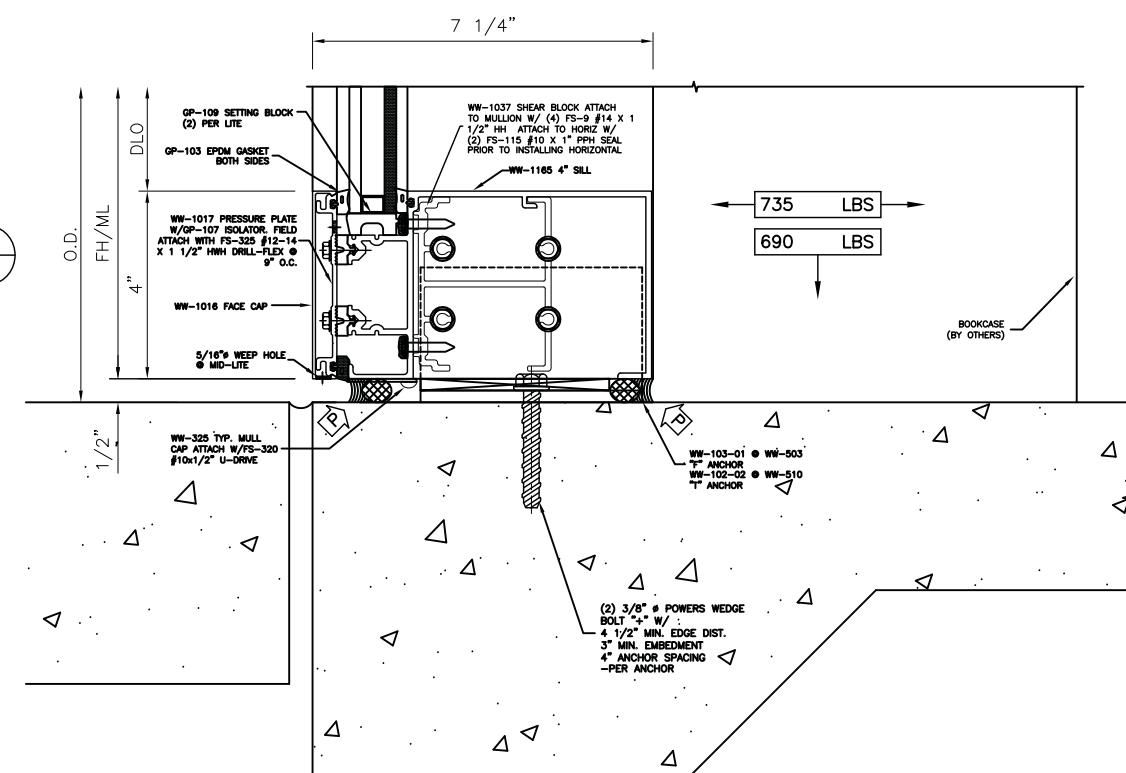


106
12/A10.3

BINSWANGER GLASS


2527 ATLANTIC AVENUE

RALEIGH, NC 27604


PHONE: (919) 832-4666 FAX: (919) 839-5762

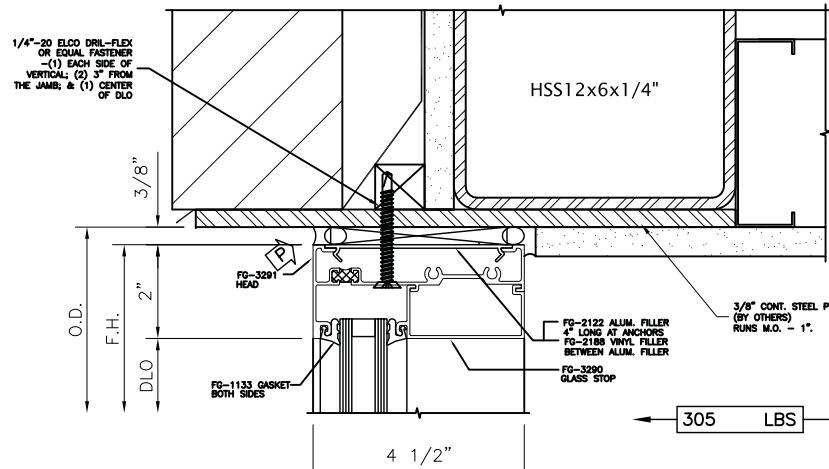


1
1/A10.6
2/S2.2
13/A10.6 sim

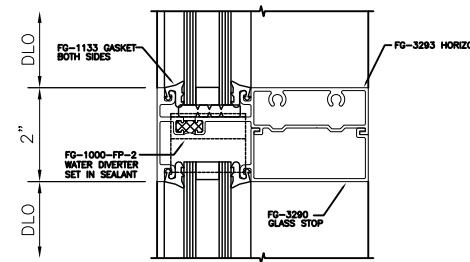


2
6/A10.6

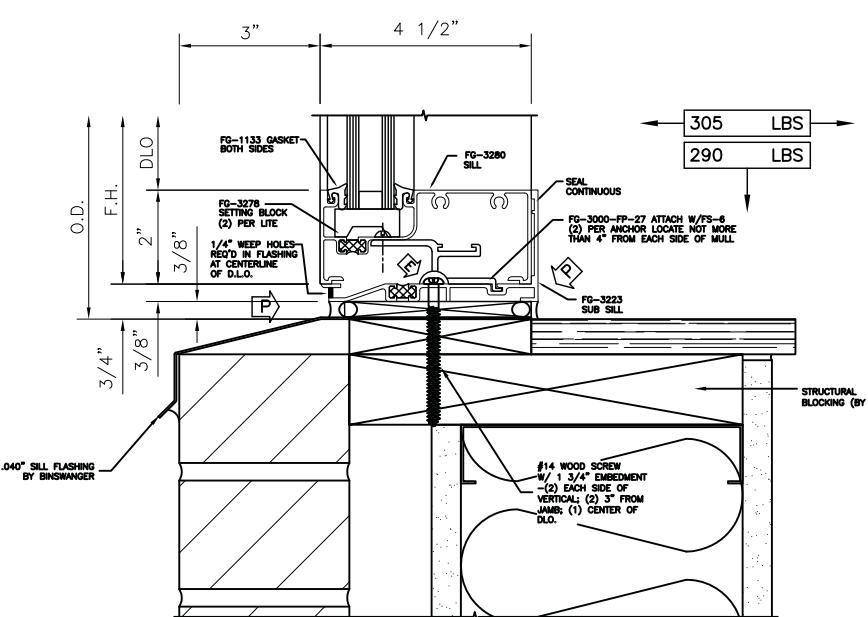


3
4/A10.6

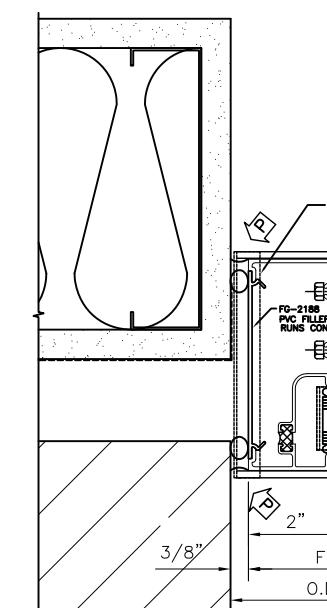



7
8/A10.6

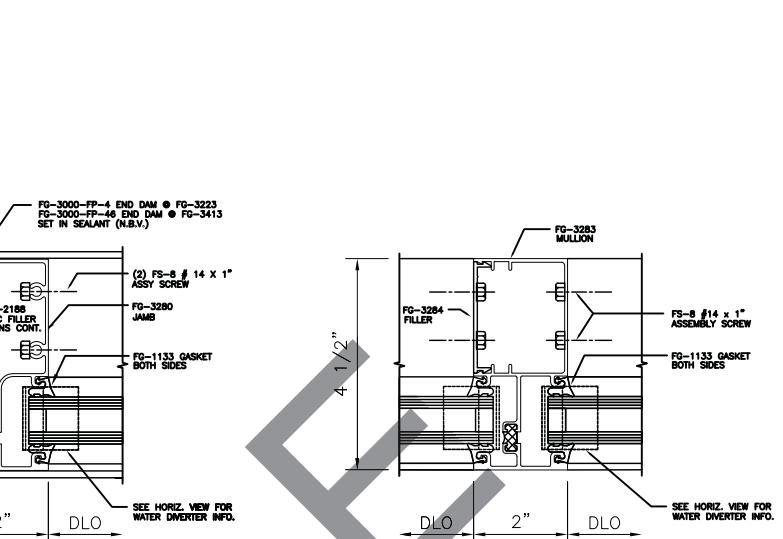

8
3/A10.6

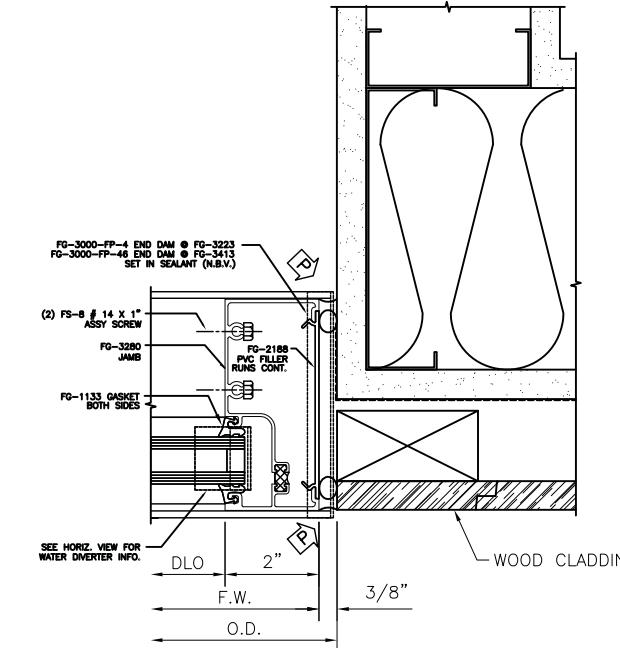


9
9/A10.6

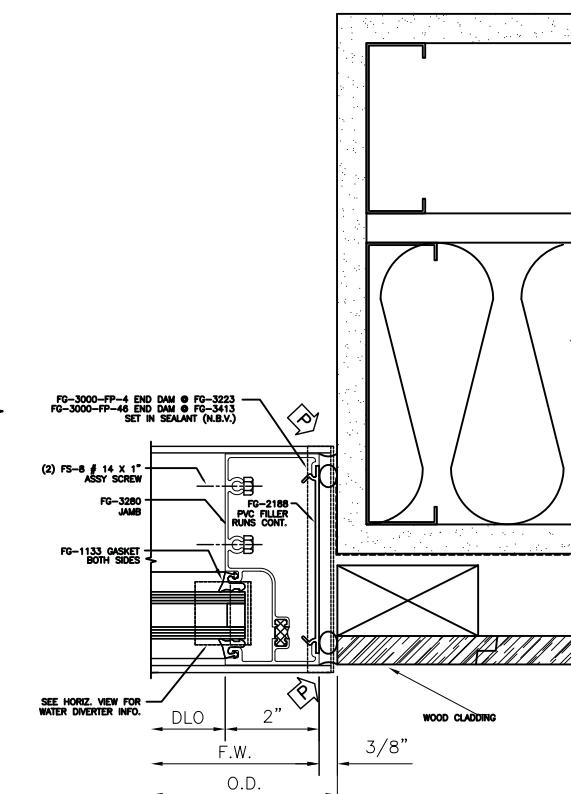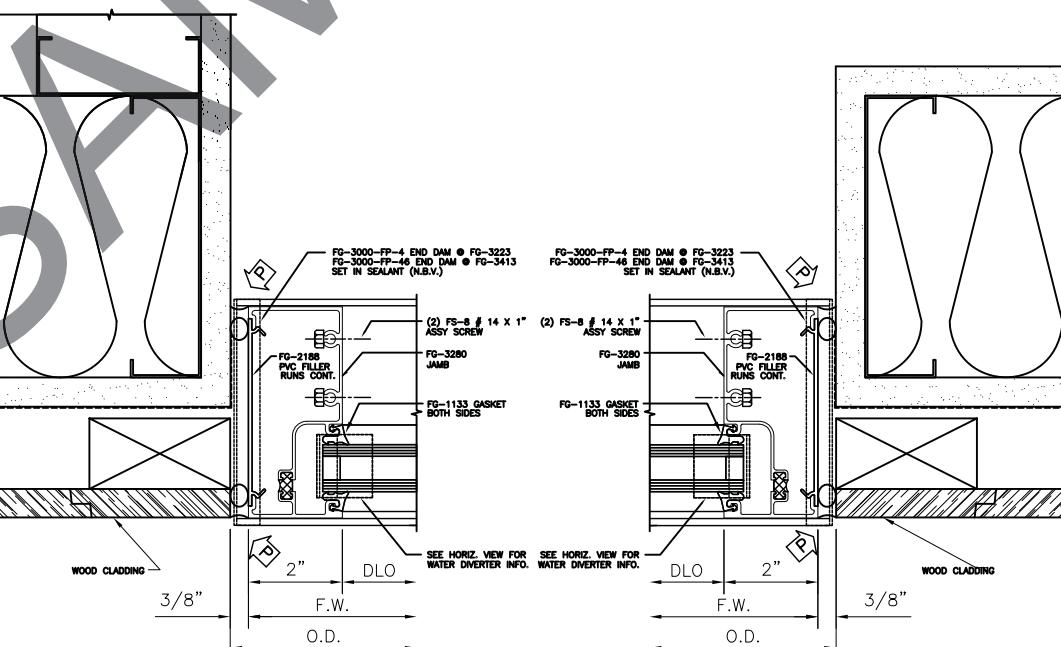

-	-	-	-	11-8-10
-	-	-	-	DATE
REV.#				


BINSWANGER GLASS
2527 ATLANTIC AVENUE
RALEIGH, NC 27604

PHONE: (919) 832-4666 FAX: (919) 839-5762

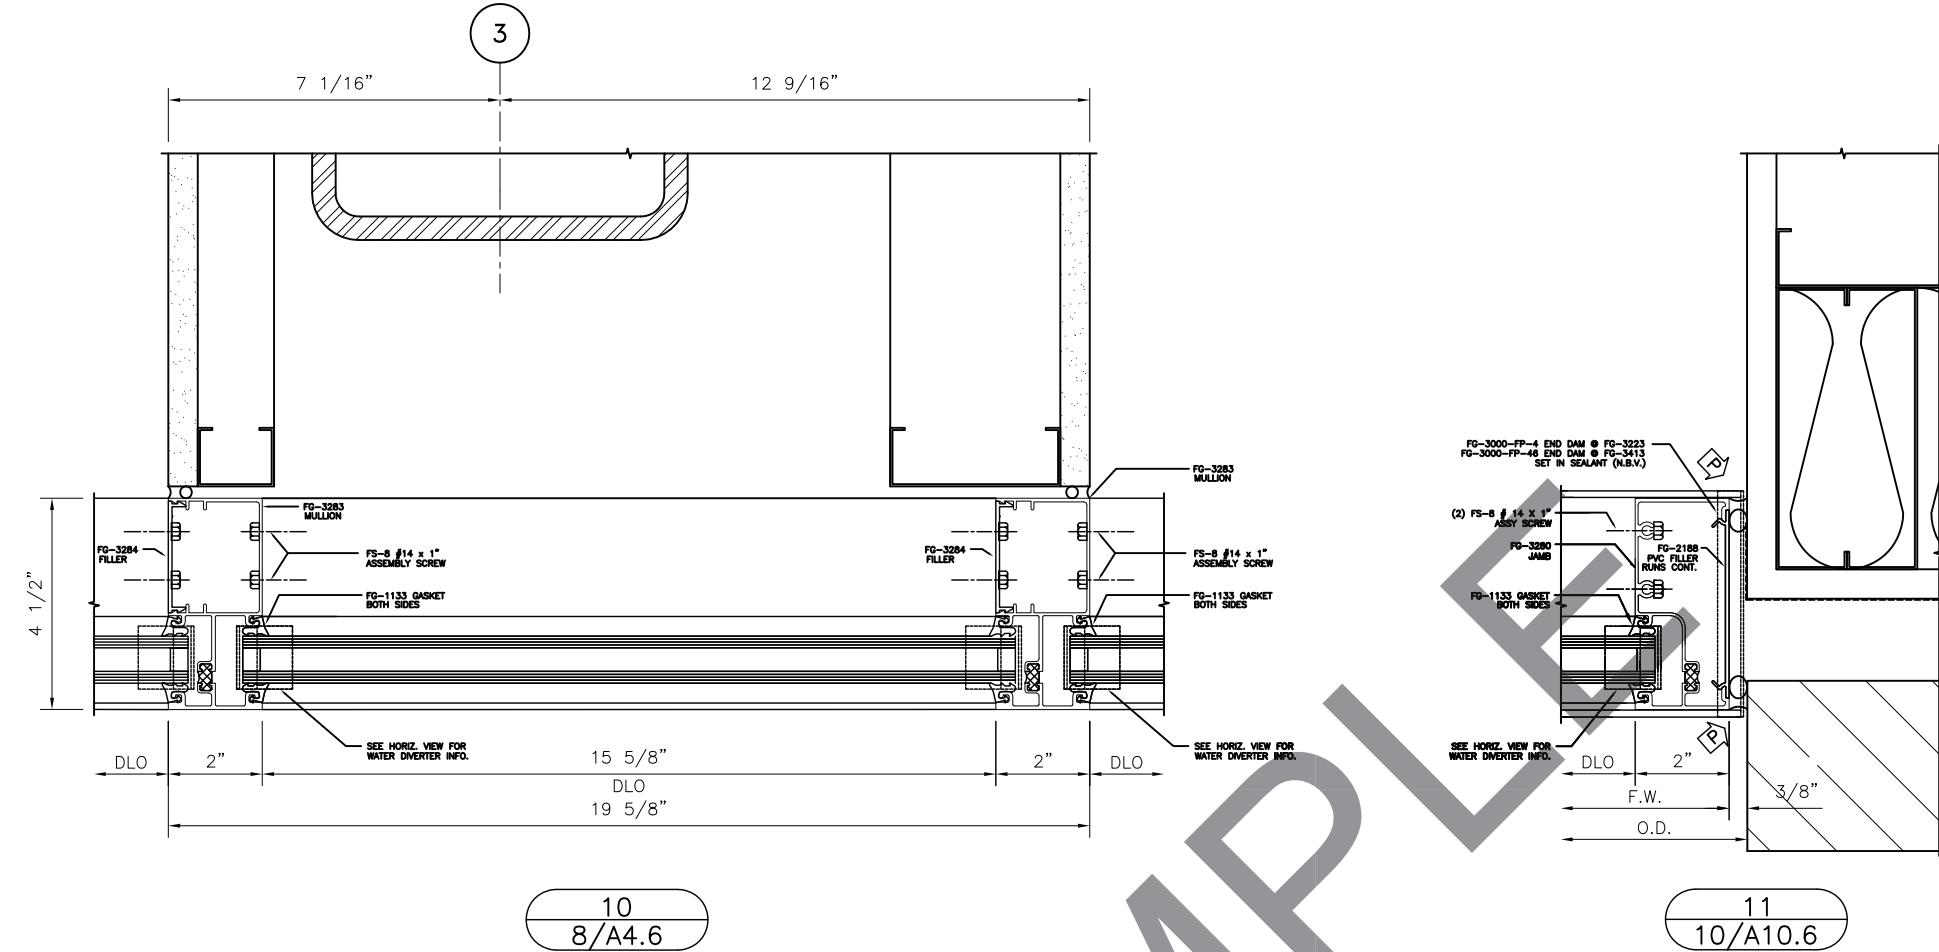

10
8/A4.6

11
10/A10.6

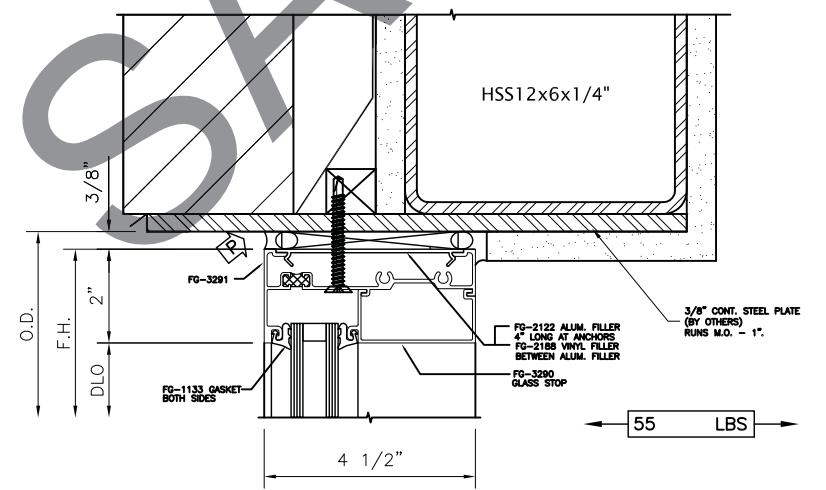

12
13/A10.6
2/S2.2



DATE	REV.#	DATE
-	-	11-8-10
-	-	
-	-	
-	-	
-	-	
-	-	
-	-	
-	-	
-	-	
-	-	

PRINTS ISSUED FOR:
1ST APPROVAL
DESCRIPTION:

BINSWANGER GLASS

2527 ATLANTIC AVENUE
RALEIGH, NC 27604

PHONE: (919) 832-4666 FAX: (919) 839-5762

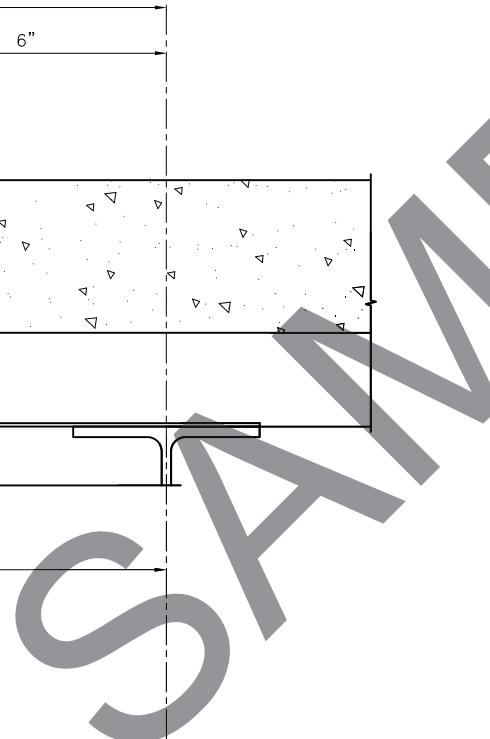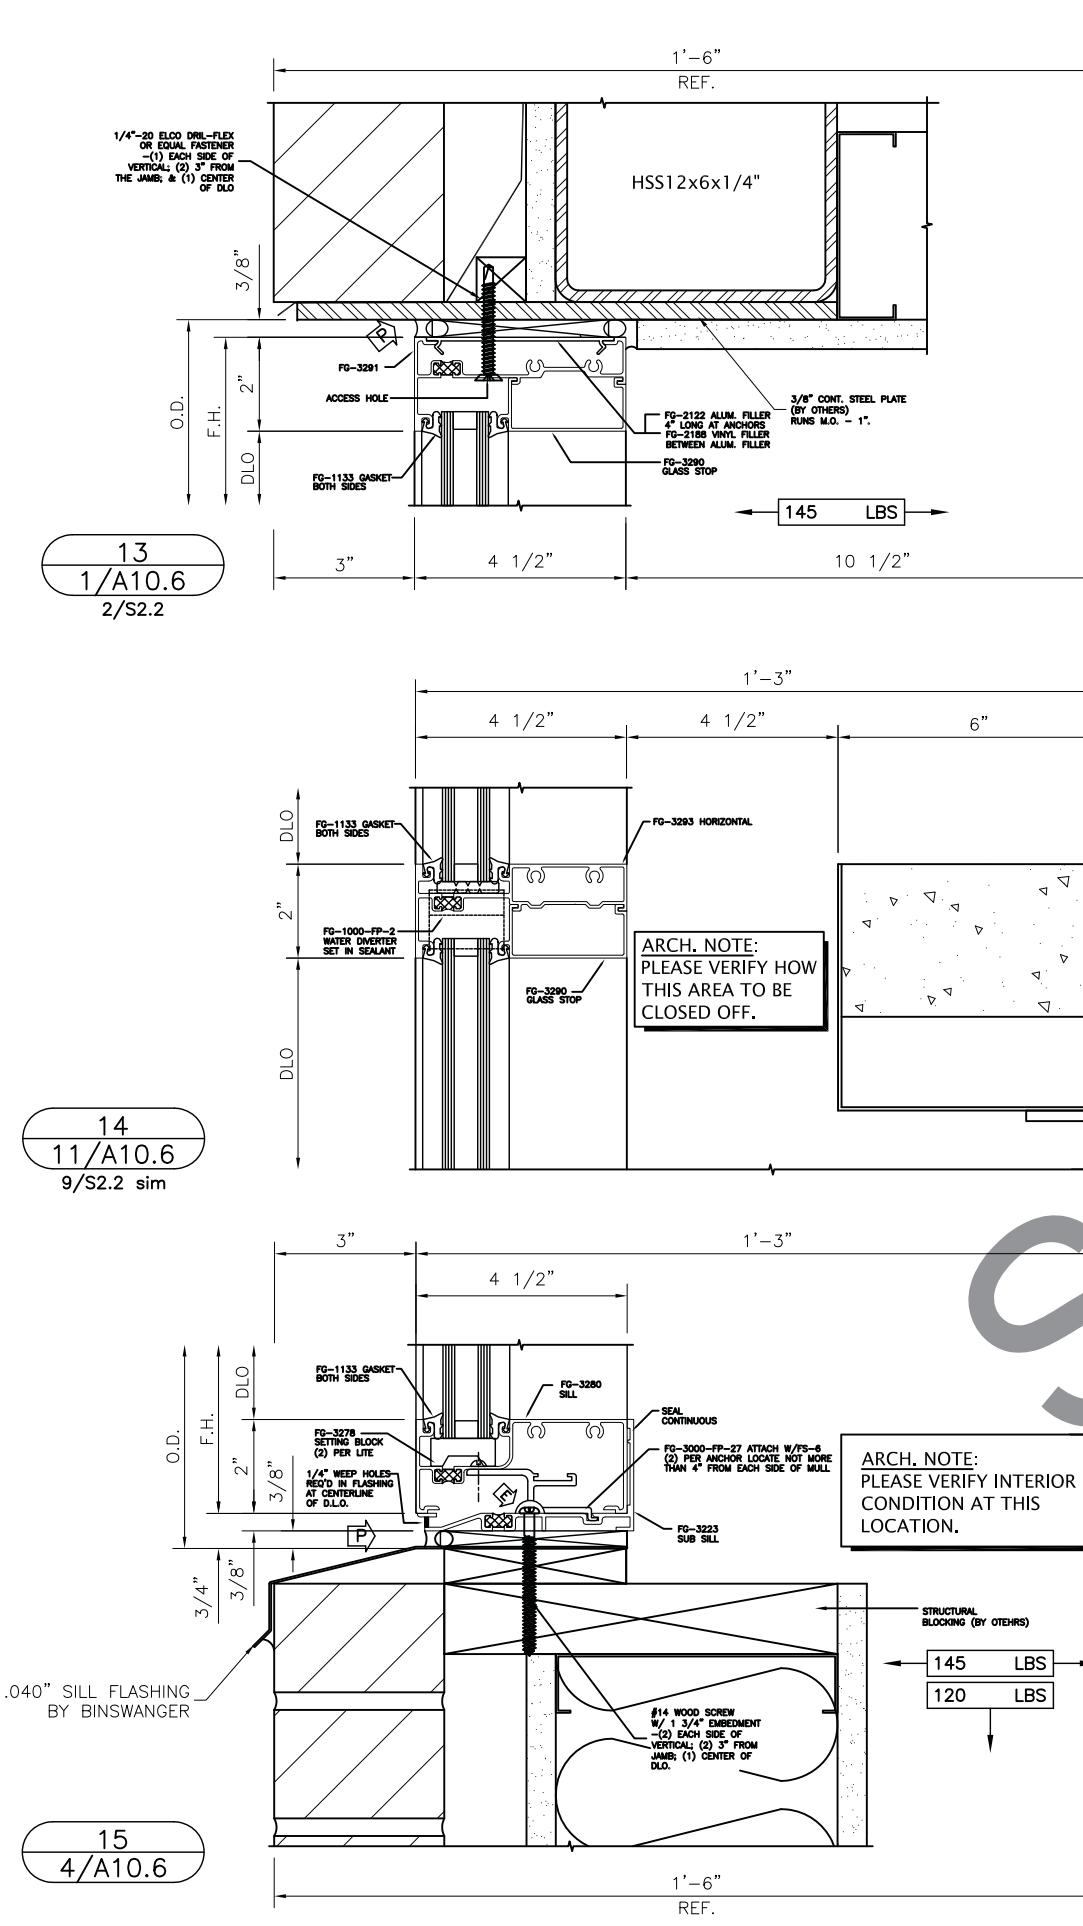

SEAL CONTINUOUS

1/4" WEEP HOLES
REQ IN FLASHING
LINE OF DLO.


STRUCTURAL
BLOCKING (BY OTEHRS)

145 LBS
120 LBS

.040" SILL FLASHING
BY BINSWANGER


#14 WOOD SCREW
W/ 1 3/4" EMBEDMENT
-(2) EACH SIDE OF
VERTICAL (2) 3" FROM
THE JAMB; & (1) CENTER OF
DLO.

1

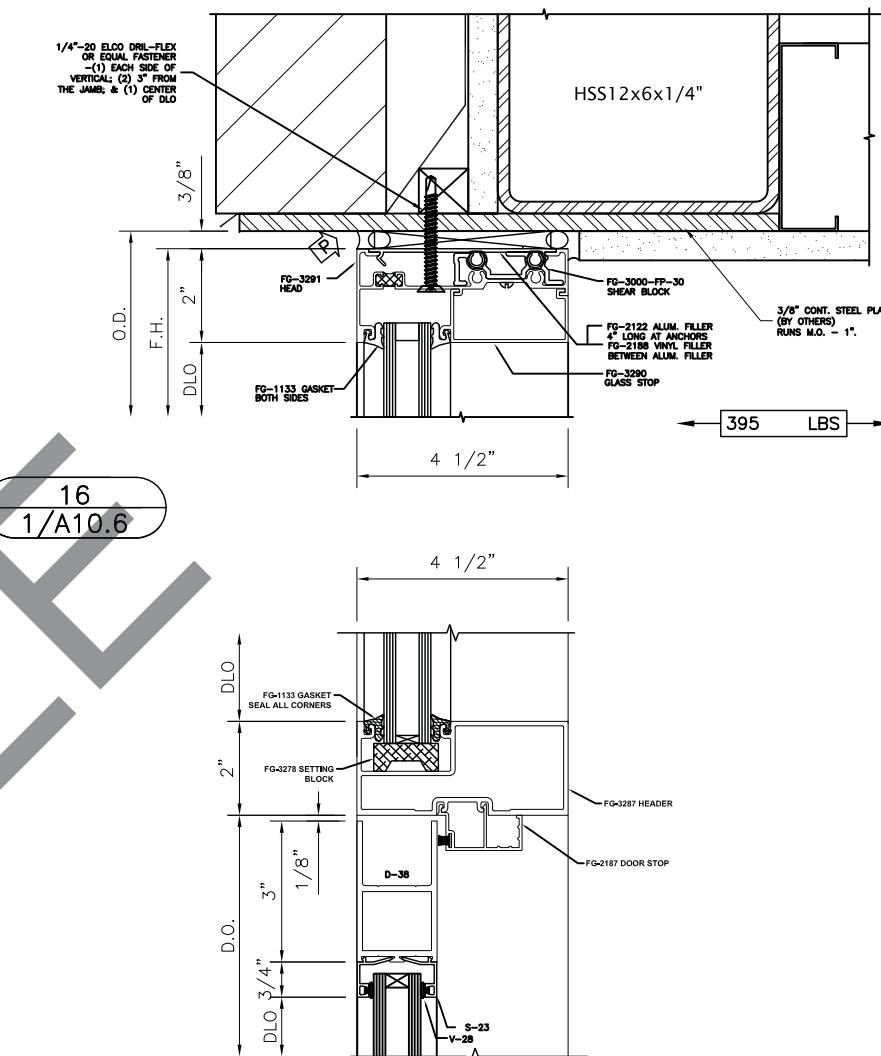

17
11/A10.7


18
9/A10.7

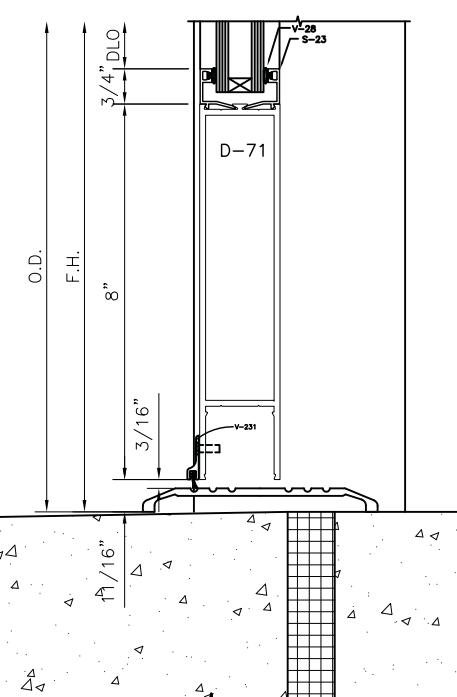

BINSWANGER GLASS
2527 ATLANTIC AVENUE
BAL HARBOUR, FL 33154

RALEIGH, NC 27604

PHONE: (919) 832-4666 FAX: (919) 839-5762

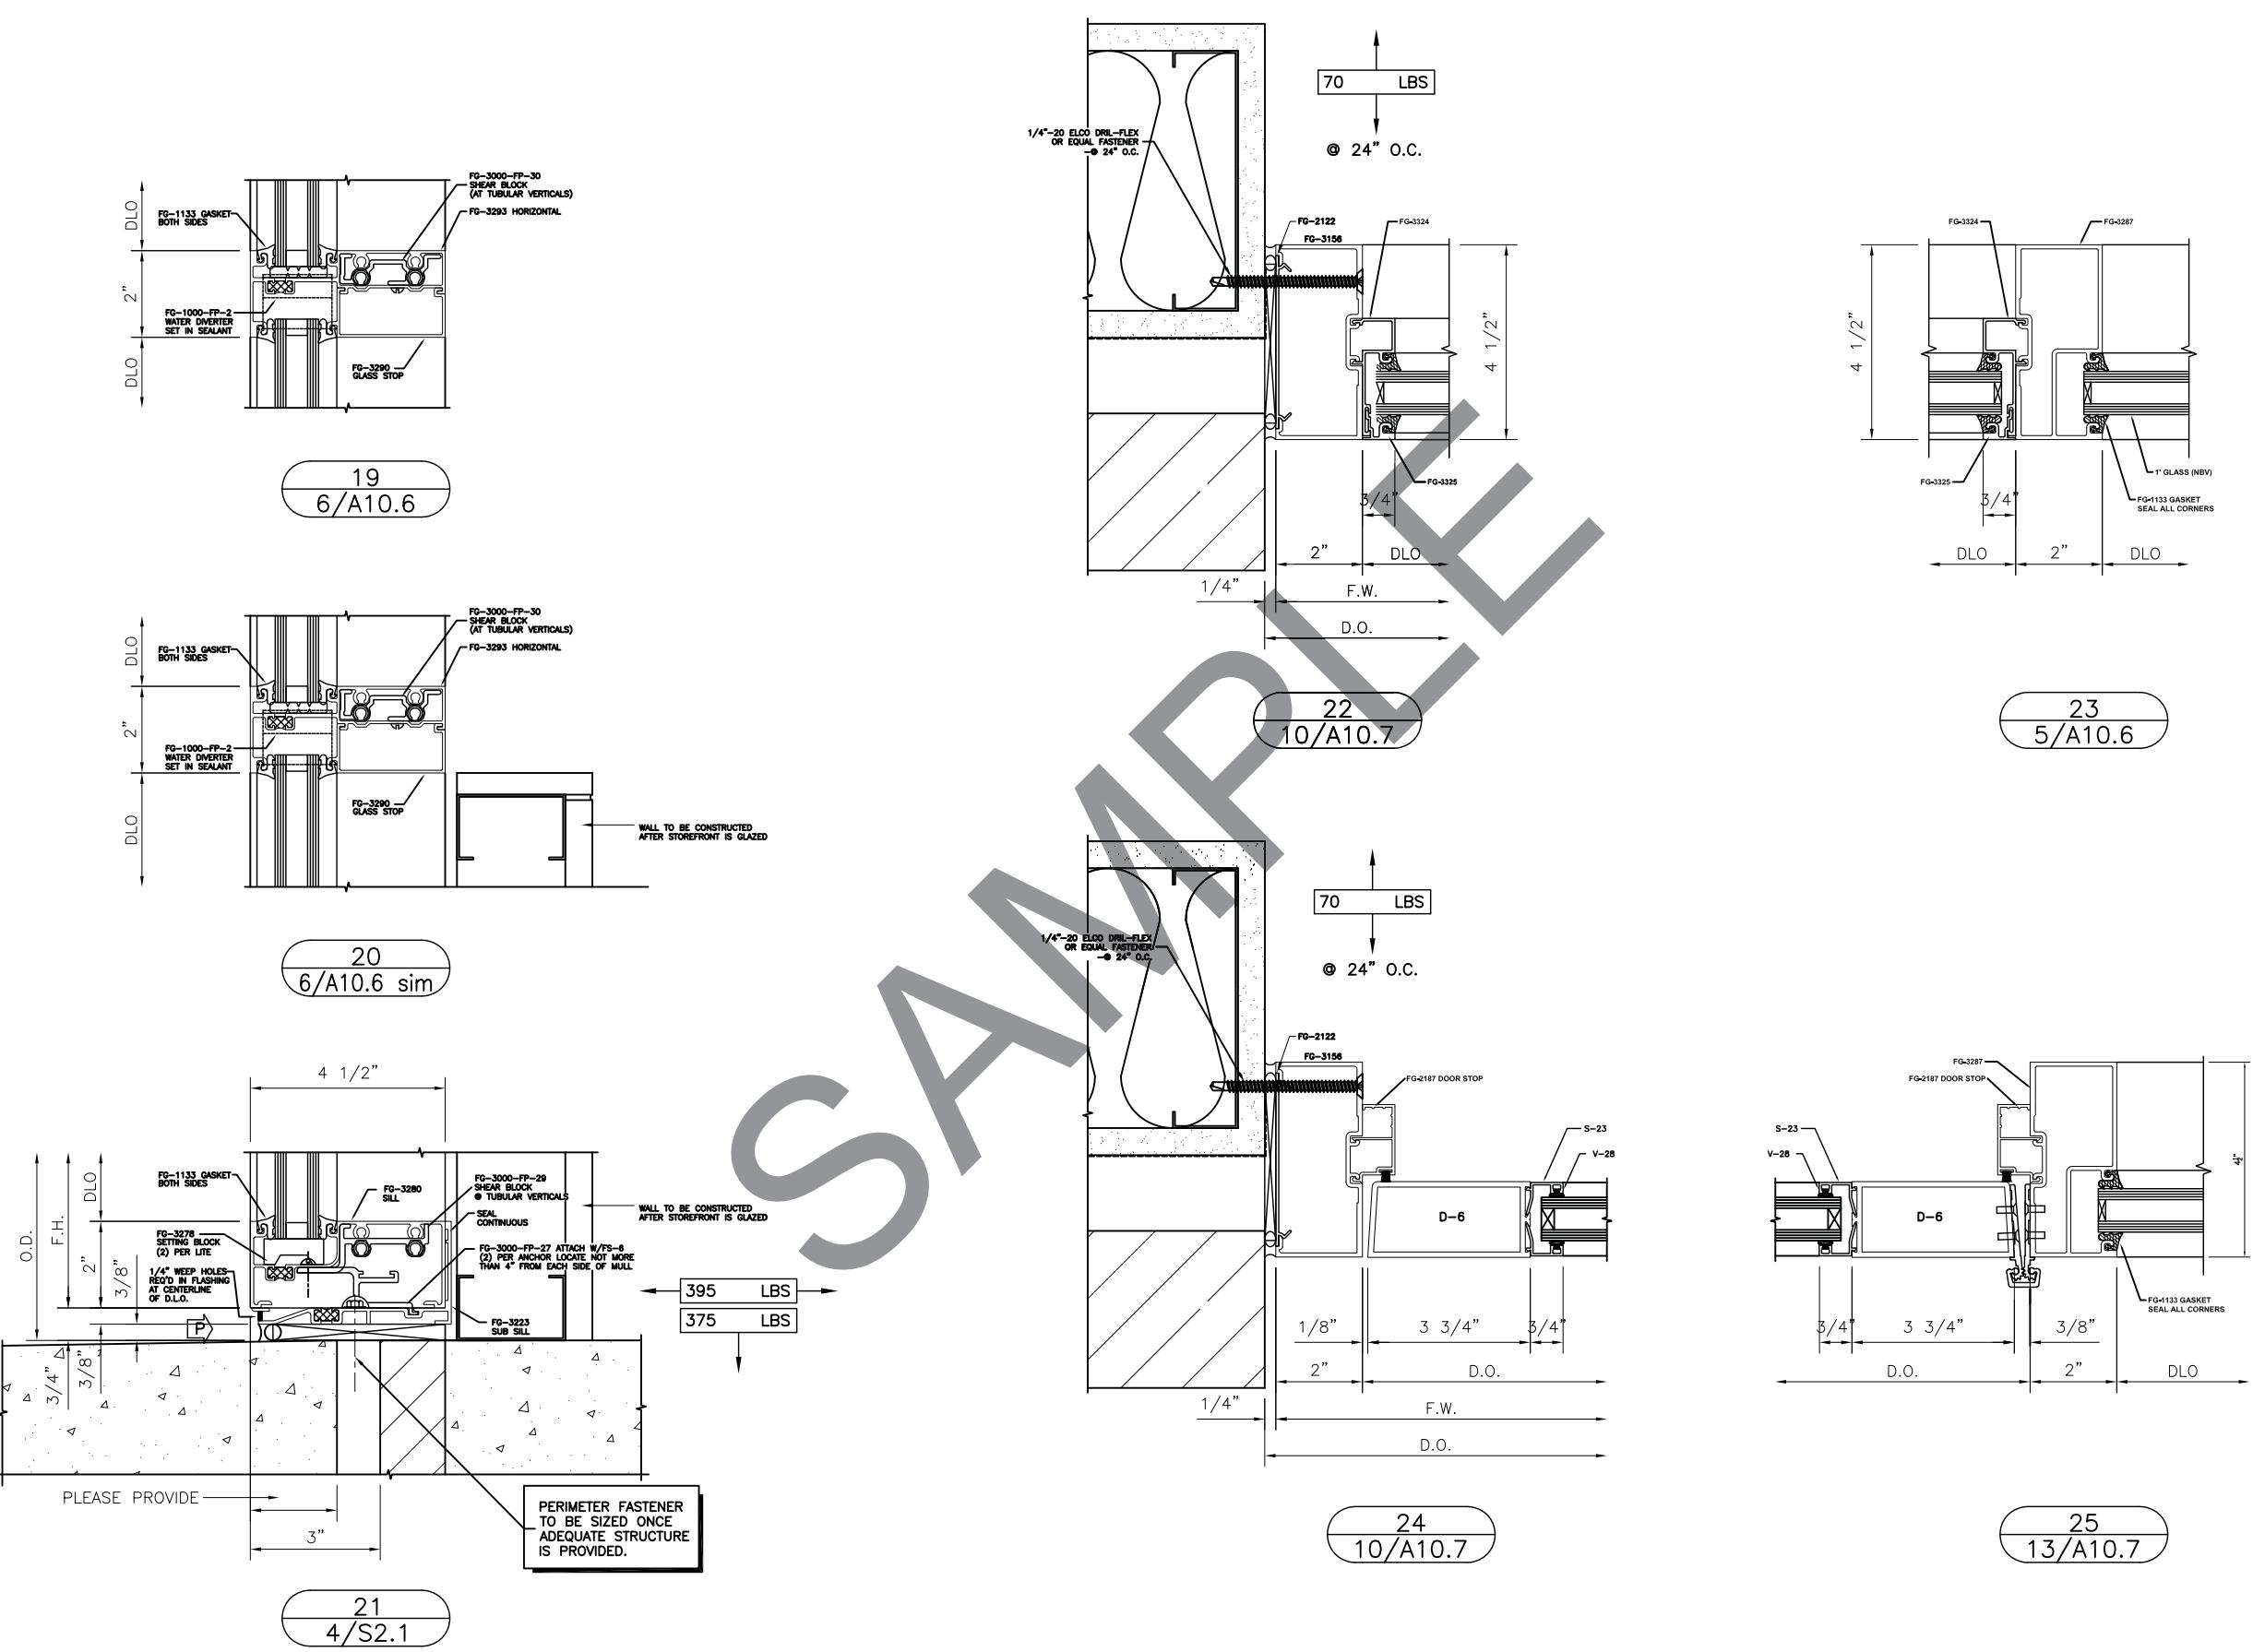


		11-8-10	DATE
-	-	-	REV.#
-	-	-	
-	-	-	
-	-	-	
-	-	-	
-	-	-	
-	-	-	
-	-	-	
-	-	-	
-	-	-	
-	-	-	
-	-	-	
-	-	-	
-	-	-	
-	-	-	
-	-	-	
-	-	-	

BINNSWANGER GLASS


2527 ATLANTIC AVENUE

RALEIGH, NC 27604

PHONE: (919) 832-4666 FAX: (919) 839-5762

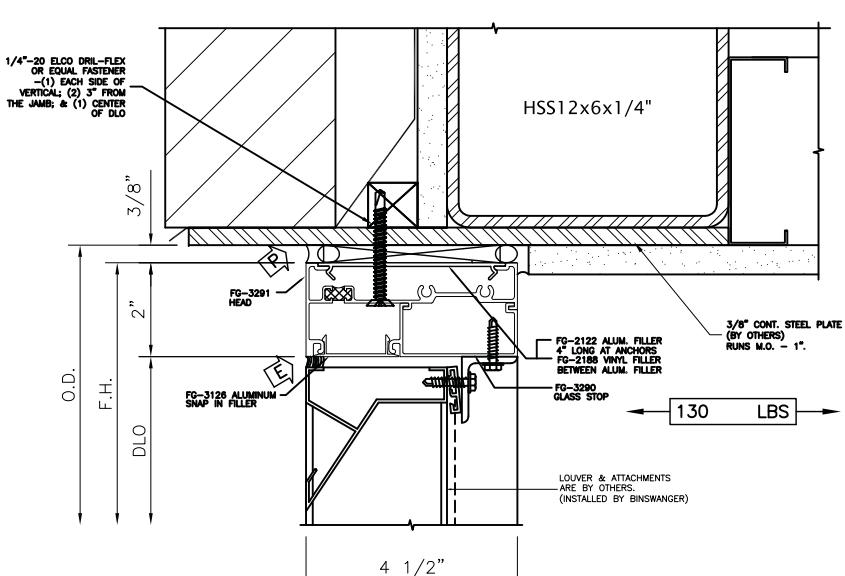


26
11/A10.5

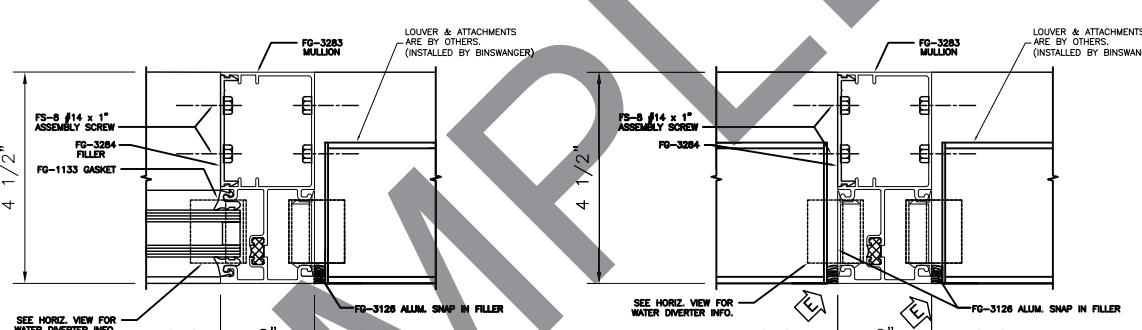


28

29








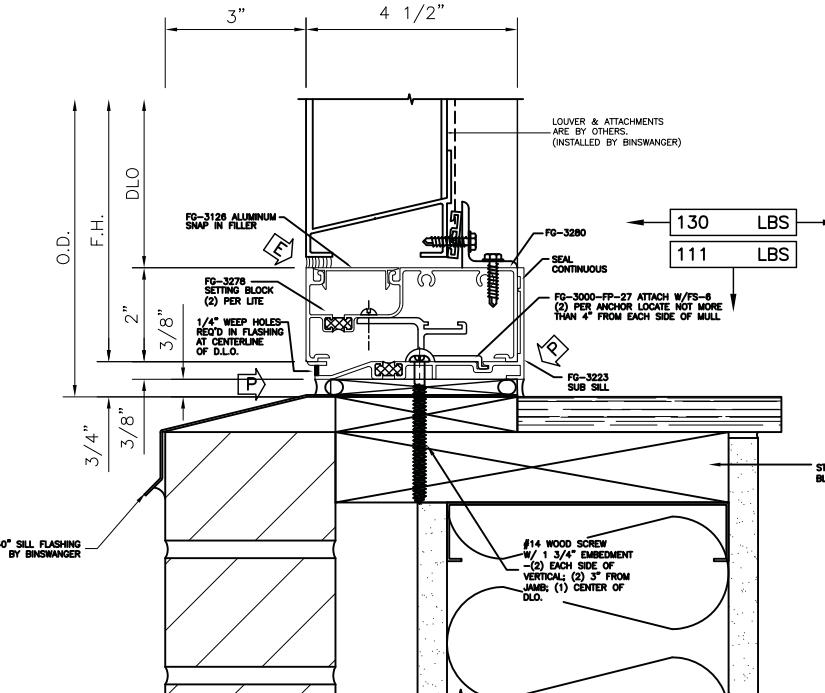


27
14/A10.5

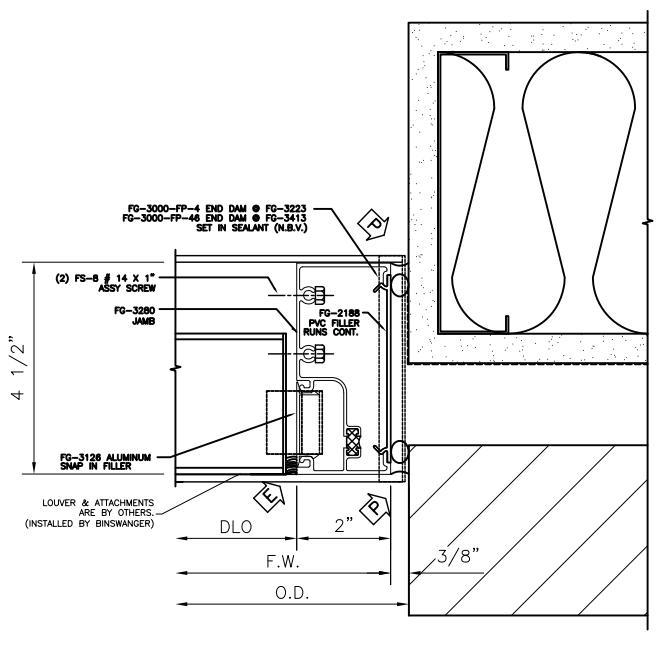

30
12/A10.5

SAMPLE

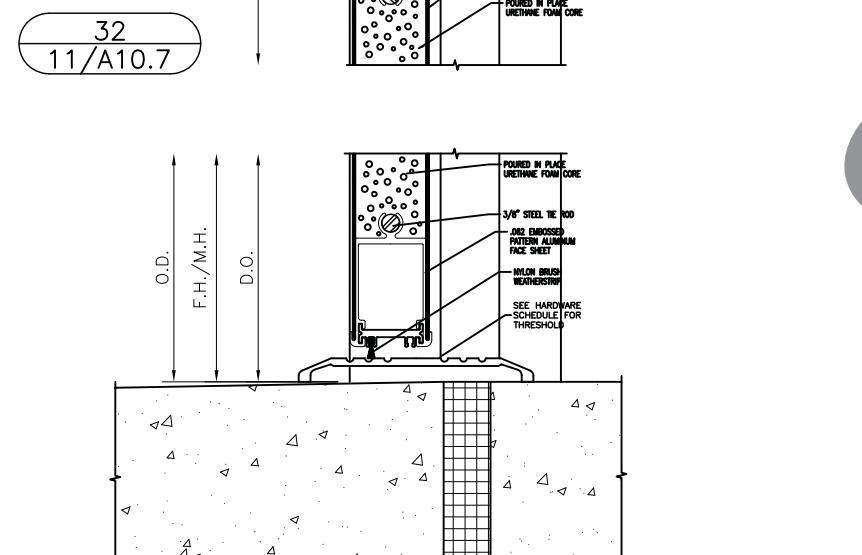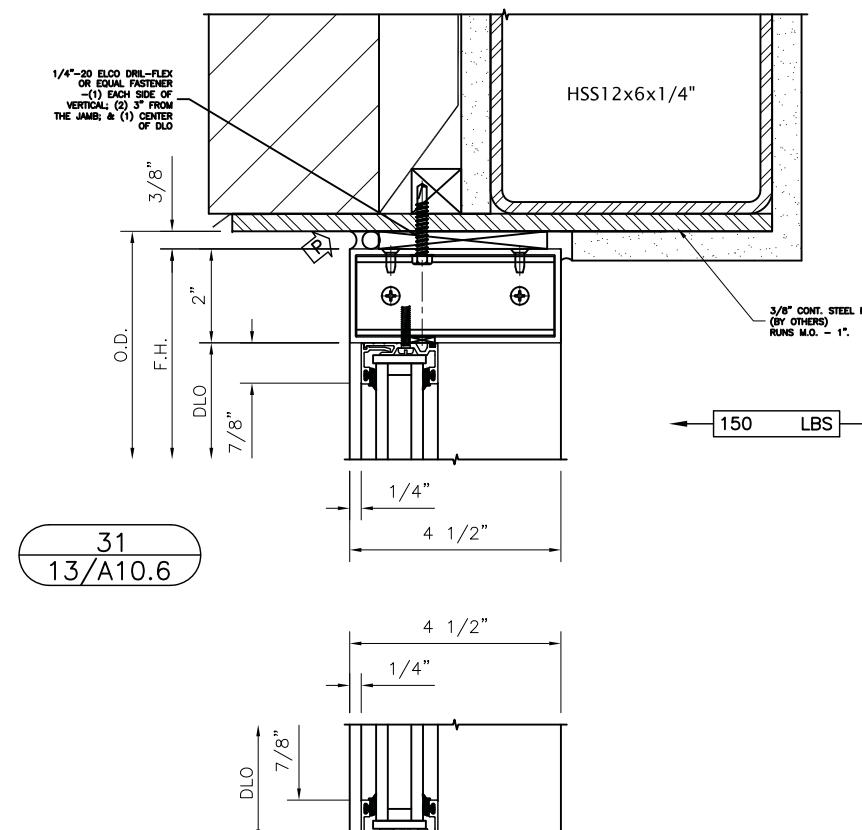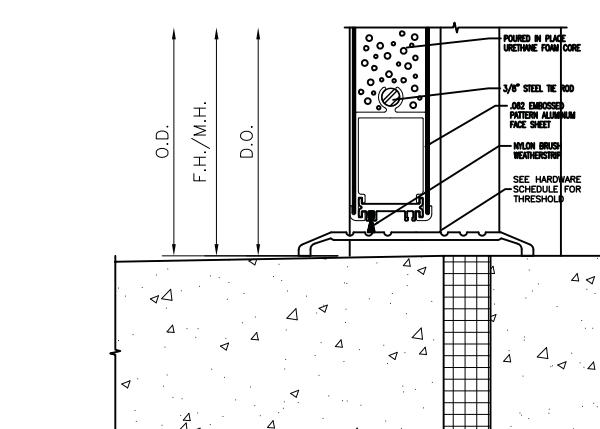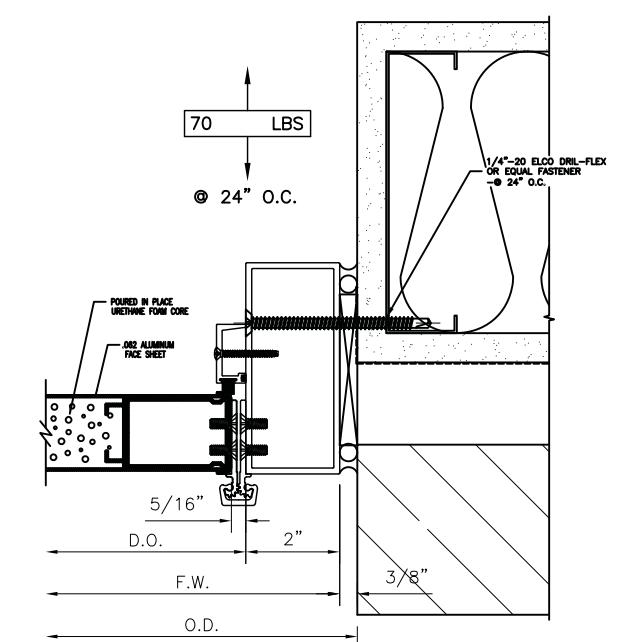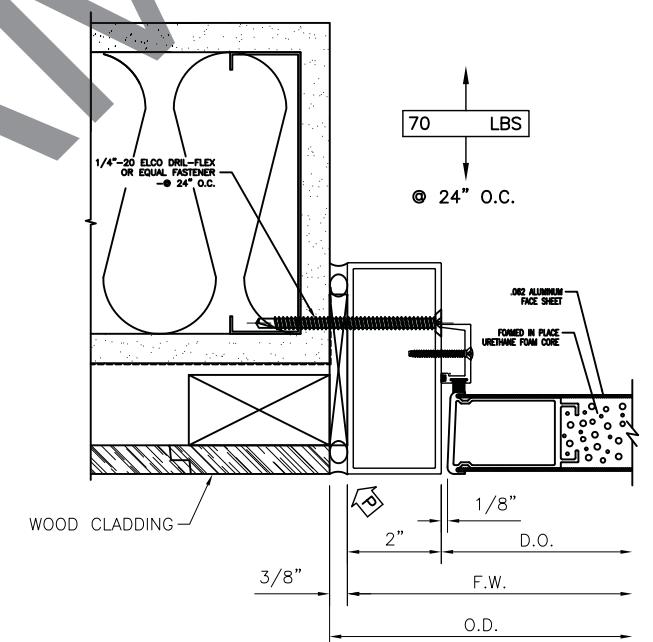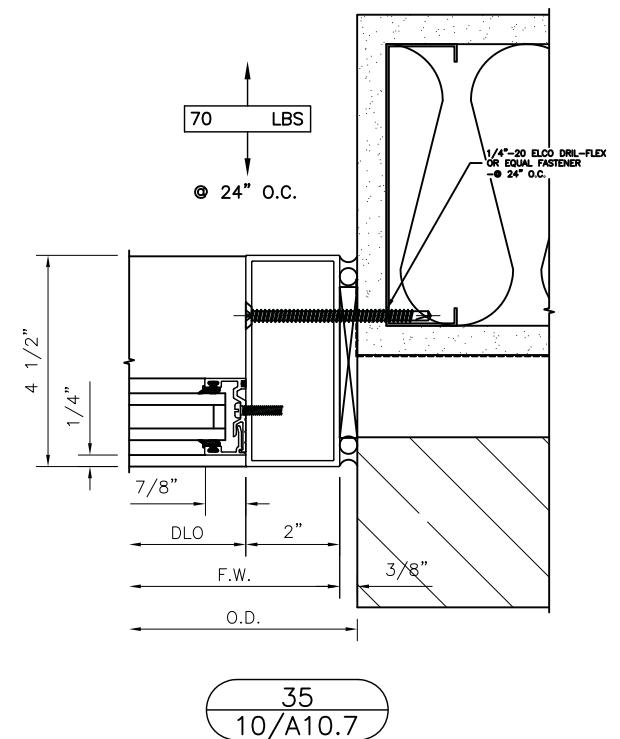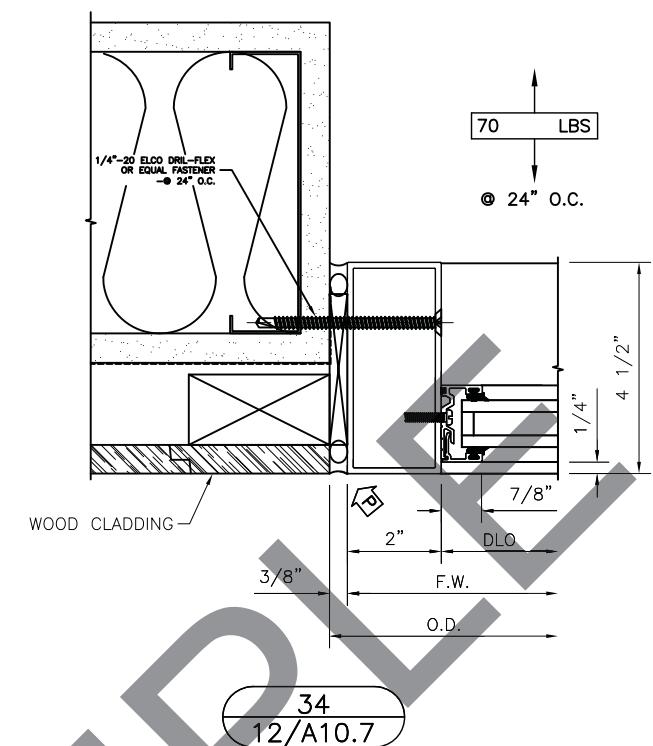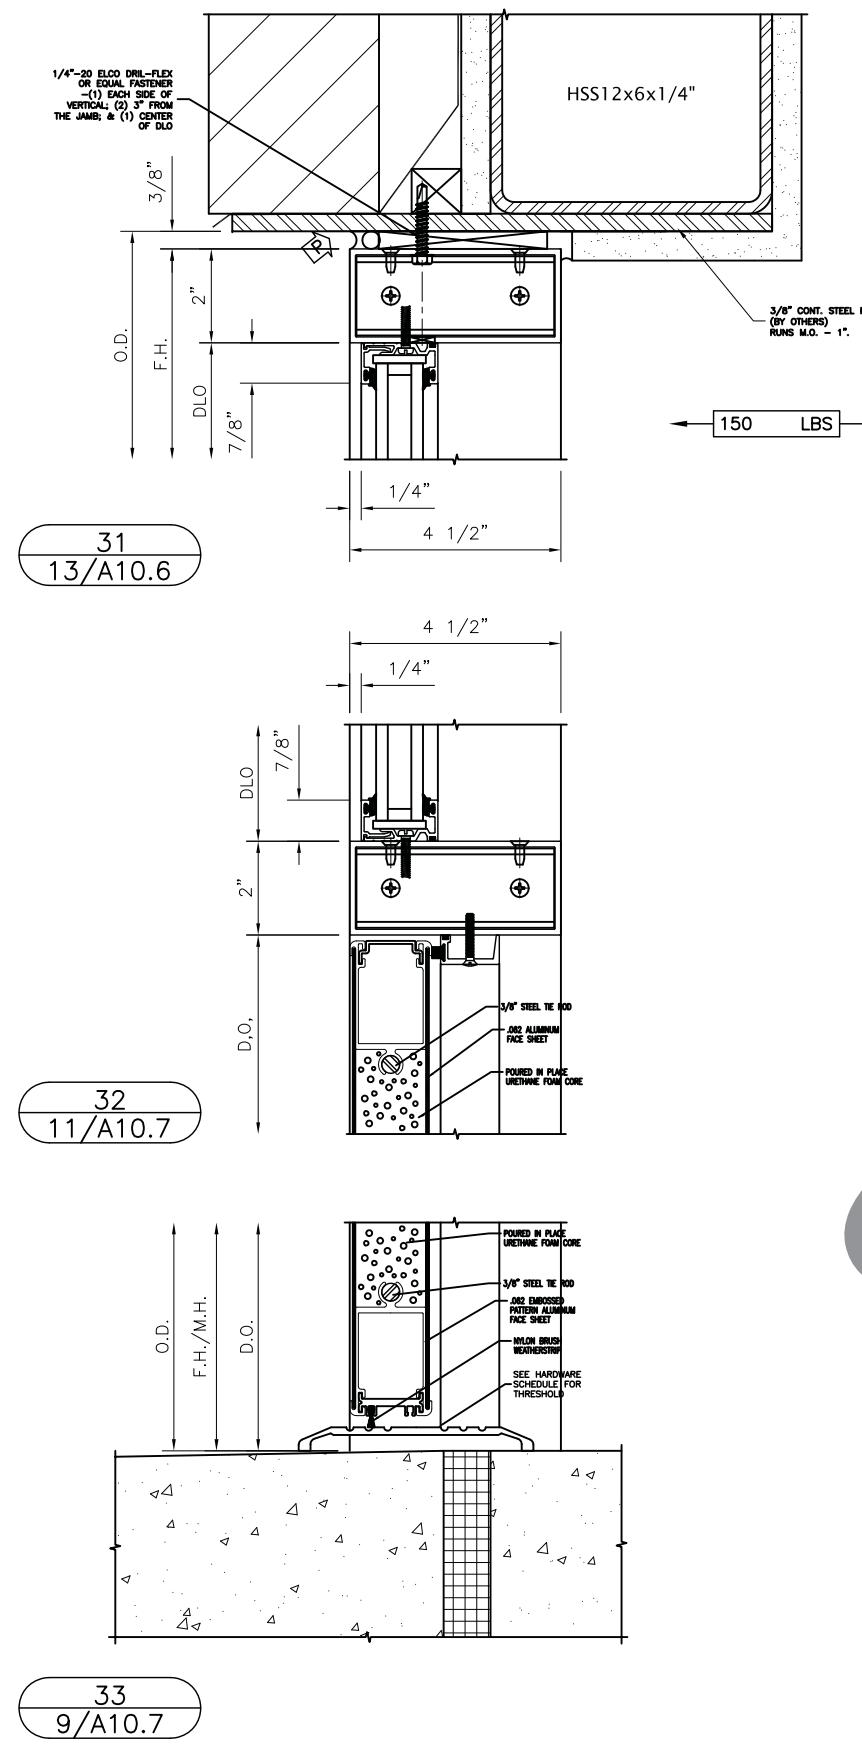

BINSWANGER GLASS
2527 ATLANTIC AVENUE
RALEIGH, NC 27604


PHONE: (919) 832-4666 FAX: (919) 839-5762

DRAWN BY:	XK CURTAINWALL SPECIALISTS
PH:	479-756-1814 FAX: 866-562-4621
SHOPDRAWINGS@XKCURTAINWALL.COM	
-	11-8-10
-	DATE
-	REV.#
-	DESCRIPTION:
-	PRINTS ISSUED FOR:
-	1ST APPROVAL


-	-	-	-	-	-	-	-
-	-	-	-	-	-	-	-
-	-	-	-	-	-	-	-
-	-	-	-	-	-	-	-
-	-	-	-	-	-	-	-
-	-	-	-	-	-	-	-
-	-	-	-	-	-	-	-
-	-	-	-	-	-	-	-

BINSWANGER GLASS
2527 ATLANTIC AVENUE
RALEIGH, NC 27604


PHONE: (919) 832-4666 FAX: (919) 839-5762

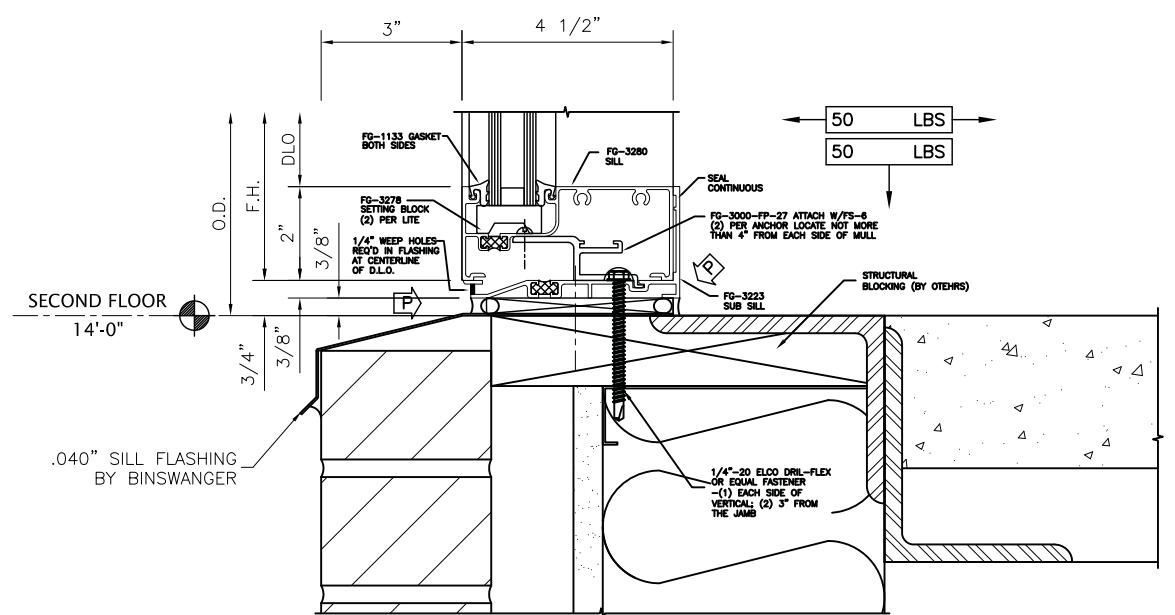

38
15/A10.5

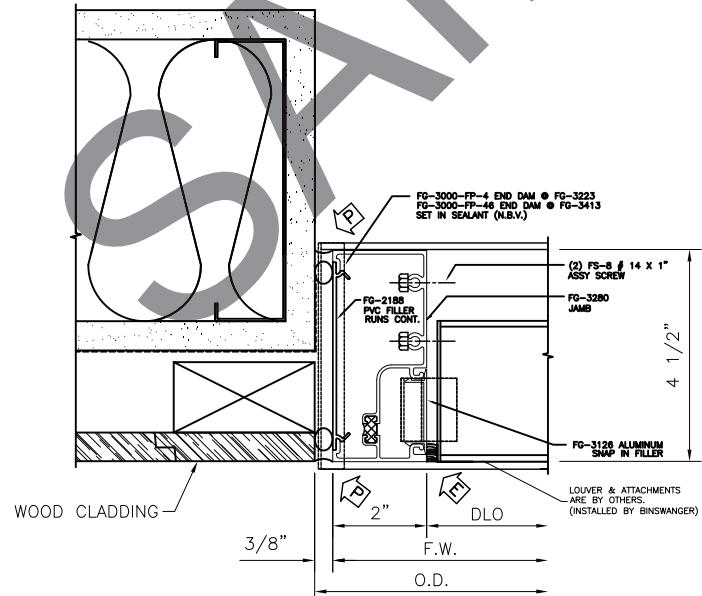

39
13/A10.5

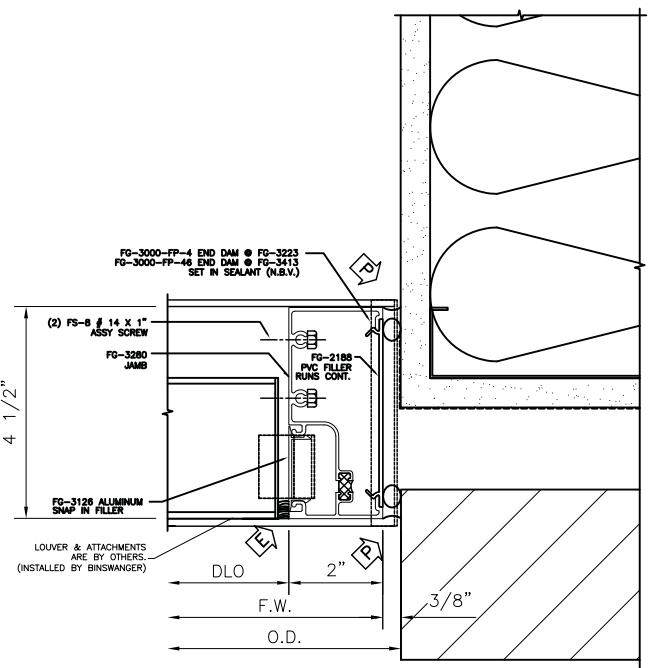



40
5/A4.6

DRAWN BY:	XK
CURTAINWALL	SPECIALISTS
PH: 479-756-1814	FAX: 866-562-4621
SHOPDRAWINGS@XKCURTAINWALL.COM	
-	-
-	-
-	-
-	-
-	-
-	-
11-8-10	DATE
REV.#	


BINSWANGER GLASS
2527 ATLANTIC AVENUE
RALEIGH, NC 27604

PHONE: (919) 832-4666 FAX: (919) 839-5762


55 OF 55
SHEET NO:
507

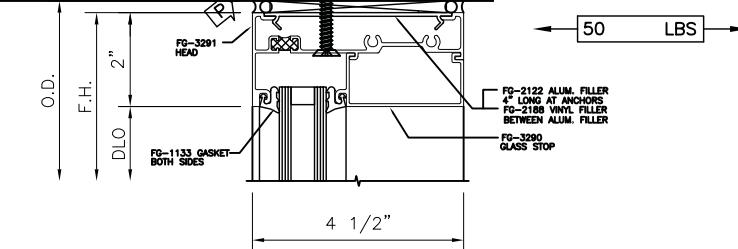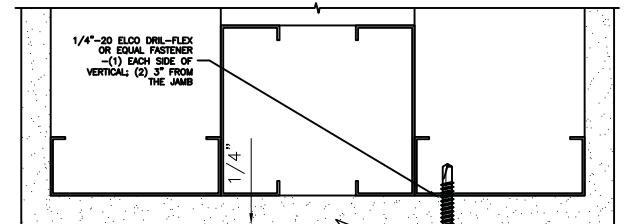


41
15/A10.6
INTERIOR

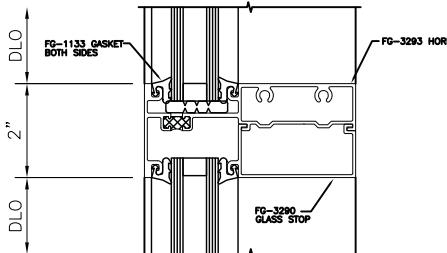

42
6/A10.6
INTERIOR

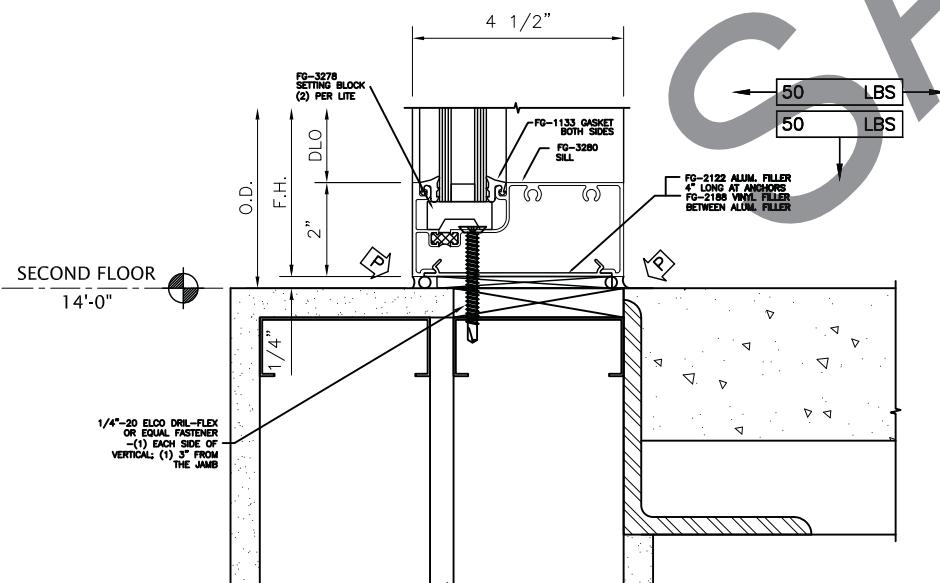

43
16/A10.5
INTERIOR

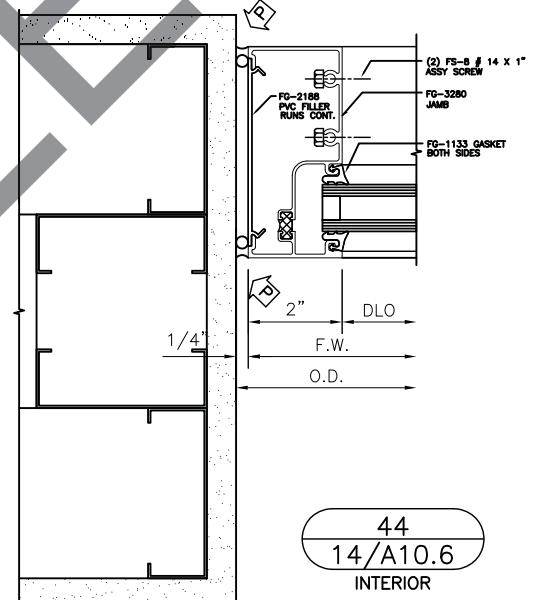

44
14/A10.6
INTERIOR