

DRAWN BY: XK CURTAINWALL SPECIALISTS	
PH: 479-756-1814 FAX: 866-562-4621 SHOPDRAWS@XKCURTAINWALL.COM	
1	2
3	4
5	6
767	768

HARDWARE:

DOOR#: 1005A - ELEV: 05/205 -				DOOR#: 1005B (INTERIOR) - ELEV: 09/208 -				DOOR#: 1050 - ELEV: 11/210 -									
DOOR TYPE: 50XT	SIZE: SEE ELEVATION	QTY: 1	HDW SET: 32	DOOR TYPE: 50XT	SIZE: SEE ELEVATION	QTY: 1	HDW SET: 33	DOOR TYPE: 50XT	SIZE: SEE ELEVATION	QTY: 1	HDW SET: 26						
QTY/ OPNG	HARDWARE DESCRIPTION			QTY/ OPNG	HARDWARE DESCRIPTION			QTY/ OPNG	HARDWARE DESCRIPTION								
1	CONTINUOUS GEARED HINGE: HAGER 780-224HD (628)			2	CONTINUOUS GEARED HINGE: HAGER 780-224HD (628)			1	CONTINUOUS GEARED HINGE: HAGER 780-224HD (628)								
1	CONTINUOUS GEARED HINGE: HAGER 780-224HDxRETW (628)			1	REMOVABLE MULLION: ADAMS RITE 3890 (628)			1	EXIT DEVICE: ADAMS RITE 8809 x 3083 (630)								
1	REMOVABLE MULLION: ADAMS RITE 3890 (628)			2	DUMMY EXIT DEVICE: ADAMS RITE 8099-00 x 3083 (630)			1	MORTISE CYLINDER: HAGER 3902 x IC (626)								
1	EXIT DEVICE: ADAMS RITE 8808 x 3083 (630)			1	SURFACE CLOSER: HAGER 5100 x HDS (689)			1	SURFACE CLOSER: HAGER 5100 x HDS (689)								
1	EXIT DEVICE: ADAMS RITE 8808EL x 3083 (630)			1	AUTOMATIC OPERATOR: LCN 4640 (689)			1	THRESHOLD: YKK BE9-1535								
2	MORTISE CYLINDER: HAGER 3902 x IC (626)			2	ACTUATORS: LCN 8310-818T (630)												
1	SURFACE CLOSER: HAGER 5100 x HDS (689)																
1	AUTOMATIC OPERATOR: LCN 4640 (689)																
2	ACTUATORS: LCN 8310-818T (630)																
1	TRANSFORMER: ADAMS RITE 4605																
1	POWER TRANSFER: ADAMS RITE 4612																
1	KEY SWITCH: ASCSI 1310-4-2 (630)																
1	THRESHOLD: YKK BE9-1535																
DOOR#: 1240 - ELEV: 10/209 -																	
DOOR TYPE: 50XT	SIZE: SEE ELEVATION	QTY: 1	HDW SET: 26														
QTY/ OPNG	HARDWARE DESCRIPTION																
1	CONTINUOUS GEARED HINGE: HAGER 780-224HD (628)																
1	EXIT DEVICE: ADAMS RITE 8809 x 3083 (630)																
1	MORTISE CYLINDER: HAGER 3902 x IC (626)																
1	SURFACE CLOSER: HAGER 5100 x HDS (689)																
1	THRESHOLD: YKK BE9-1535																

NOTE:
ALL HARDWARE WILL BE SUPPLIED BY
ACE GLASS AND PREPPED BY YKK.

DRAWN BY:
XK
CURTAINWALL
SPECIALISTS

PH: 479-756-1814 FAX: 866-562-4621
SHOPDRAWINGS@XKCURTAINWALL.COM

12/01/10
DATE

REV.#

1ST APPROVAL

PRINTS ISSUED FOR:

DESCRIPTION:

ACE GLASS
204 COMMERCIAL AVE
LOWELL, AR 72745

PHONE: (479) 756-0606 FAX: (479) 756-0609

2 OF 25

SHEET NO:


002

DRAWN BY:
XK
CURTAINWALL
SPECIALISTS
PH: 479-756-1814 FAX: 866-562-4621
SHOPDRAWINGS@XKCURTAINWALL.COM

ACE GLASS
204 COMMERCIAL AVE
LOWELL, AR 72745

PHONE: (479) 756-0606 FAX: (479) 756-0606

3 OF 25
SHEET NO:
100

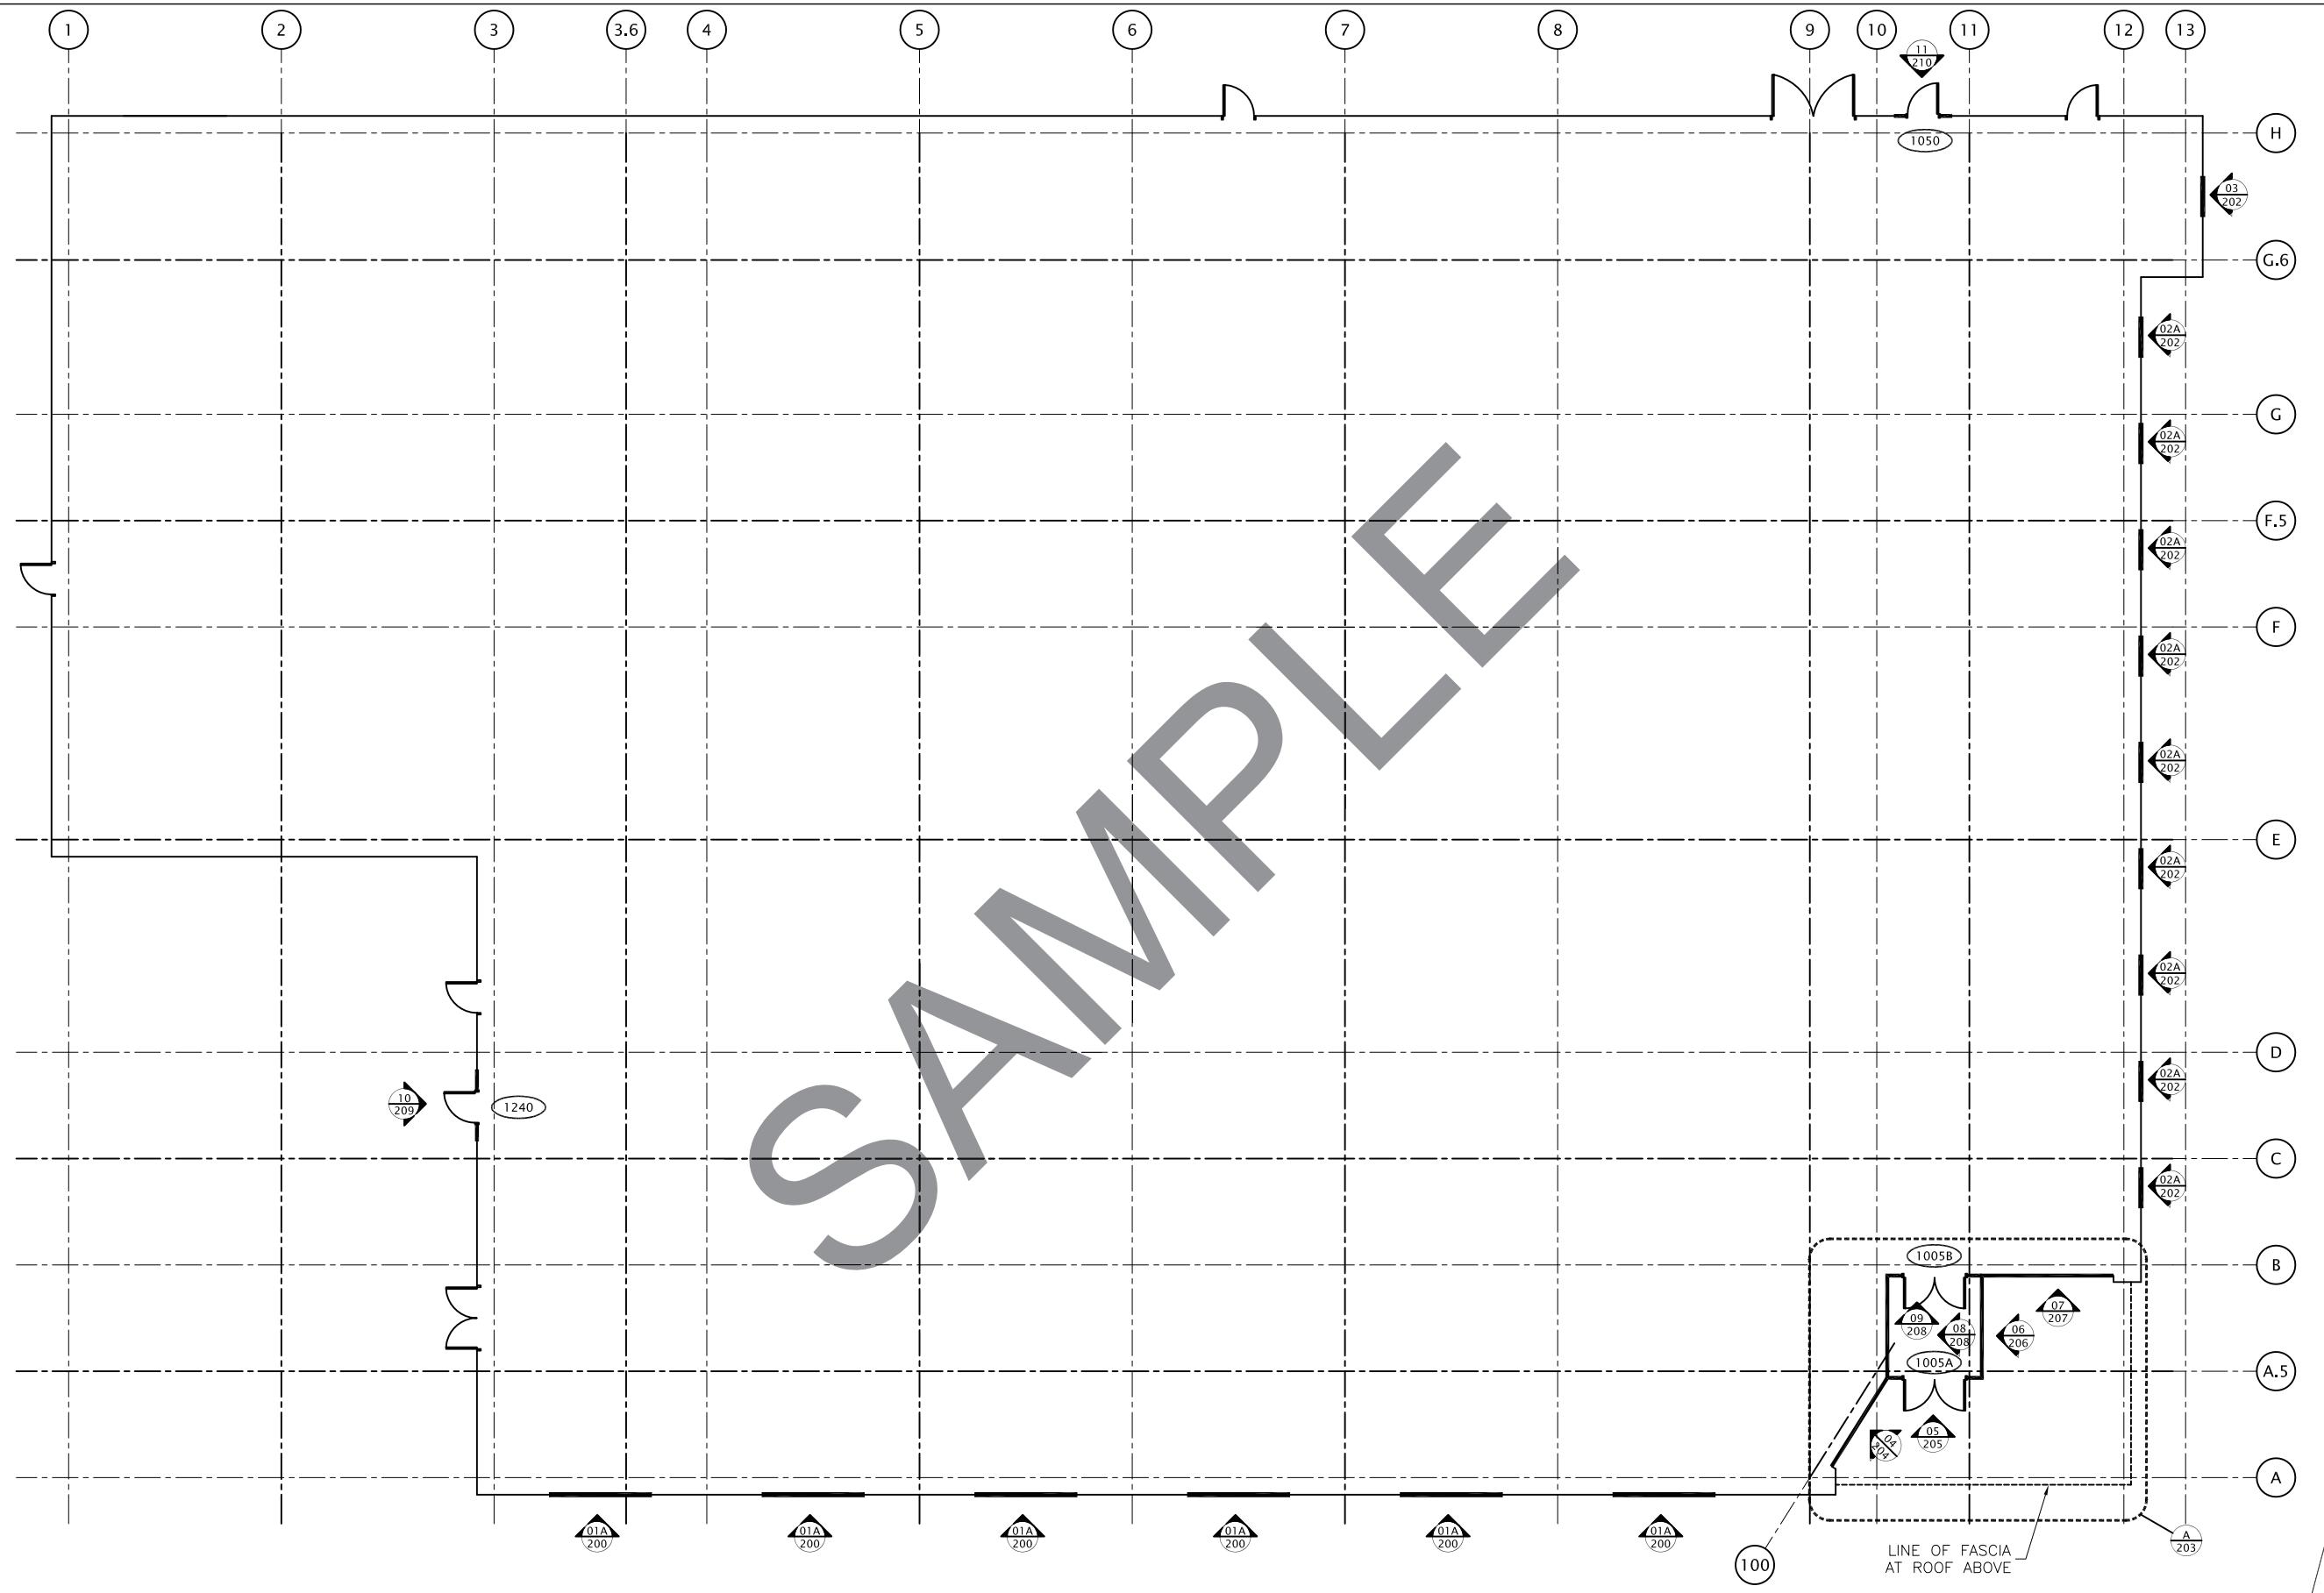

KEY PLAN - 1ST FLOOR

(NOT TO SCALE)
ARCH. REF: A2.01


LINE OF FASCIA
AT ROOF ABOVE

DRAWN BY:
XK
CURTAINWALL
SPECIALISTS
PH: 479-756-1814 FAX: 866-562-4621
SHOPDRAWINGS@XKCURTAINWALL.COM


ACE GLASS
204 COMMERCIAL AVE
LOWELL, AR 72745

PHONE: (479) 756-0606 FAX: (479) 756-0606

4 OF 25
SHEET NO:
101

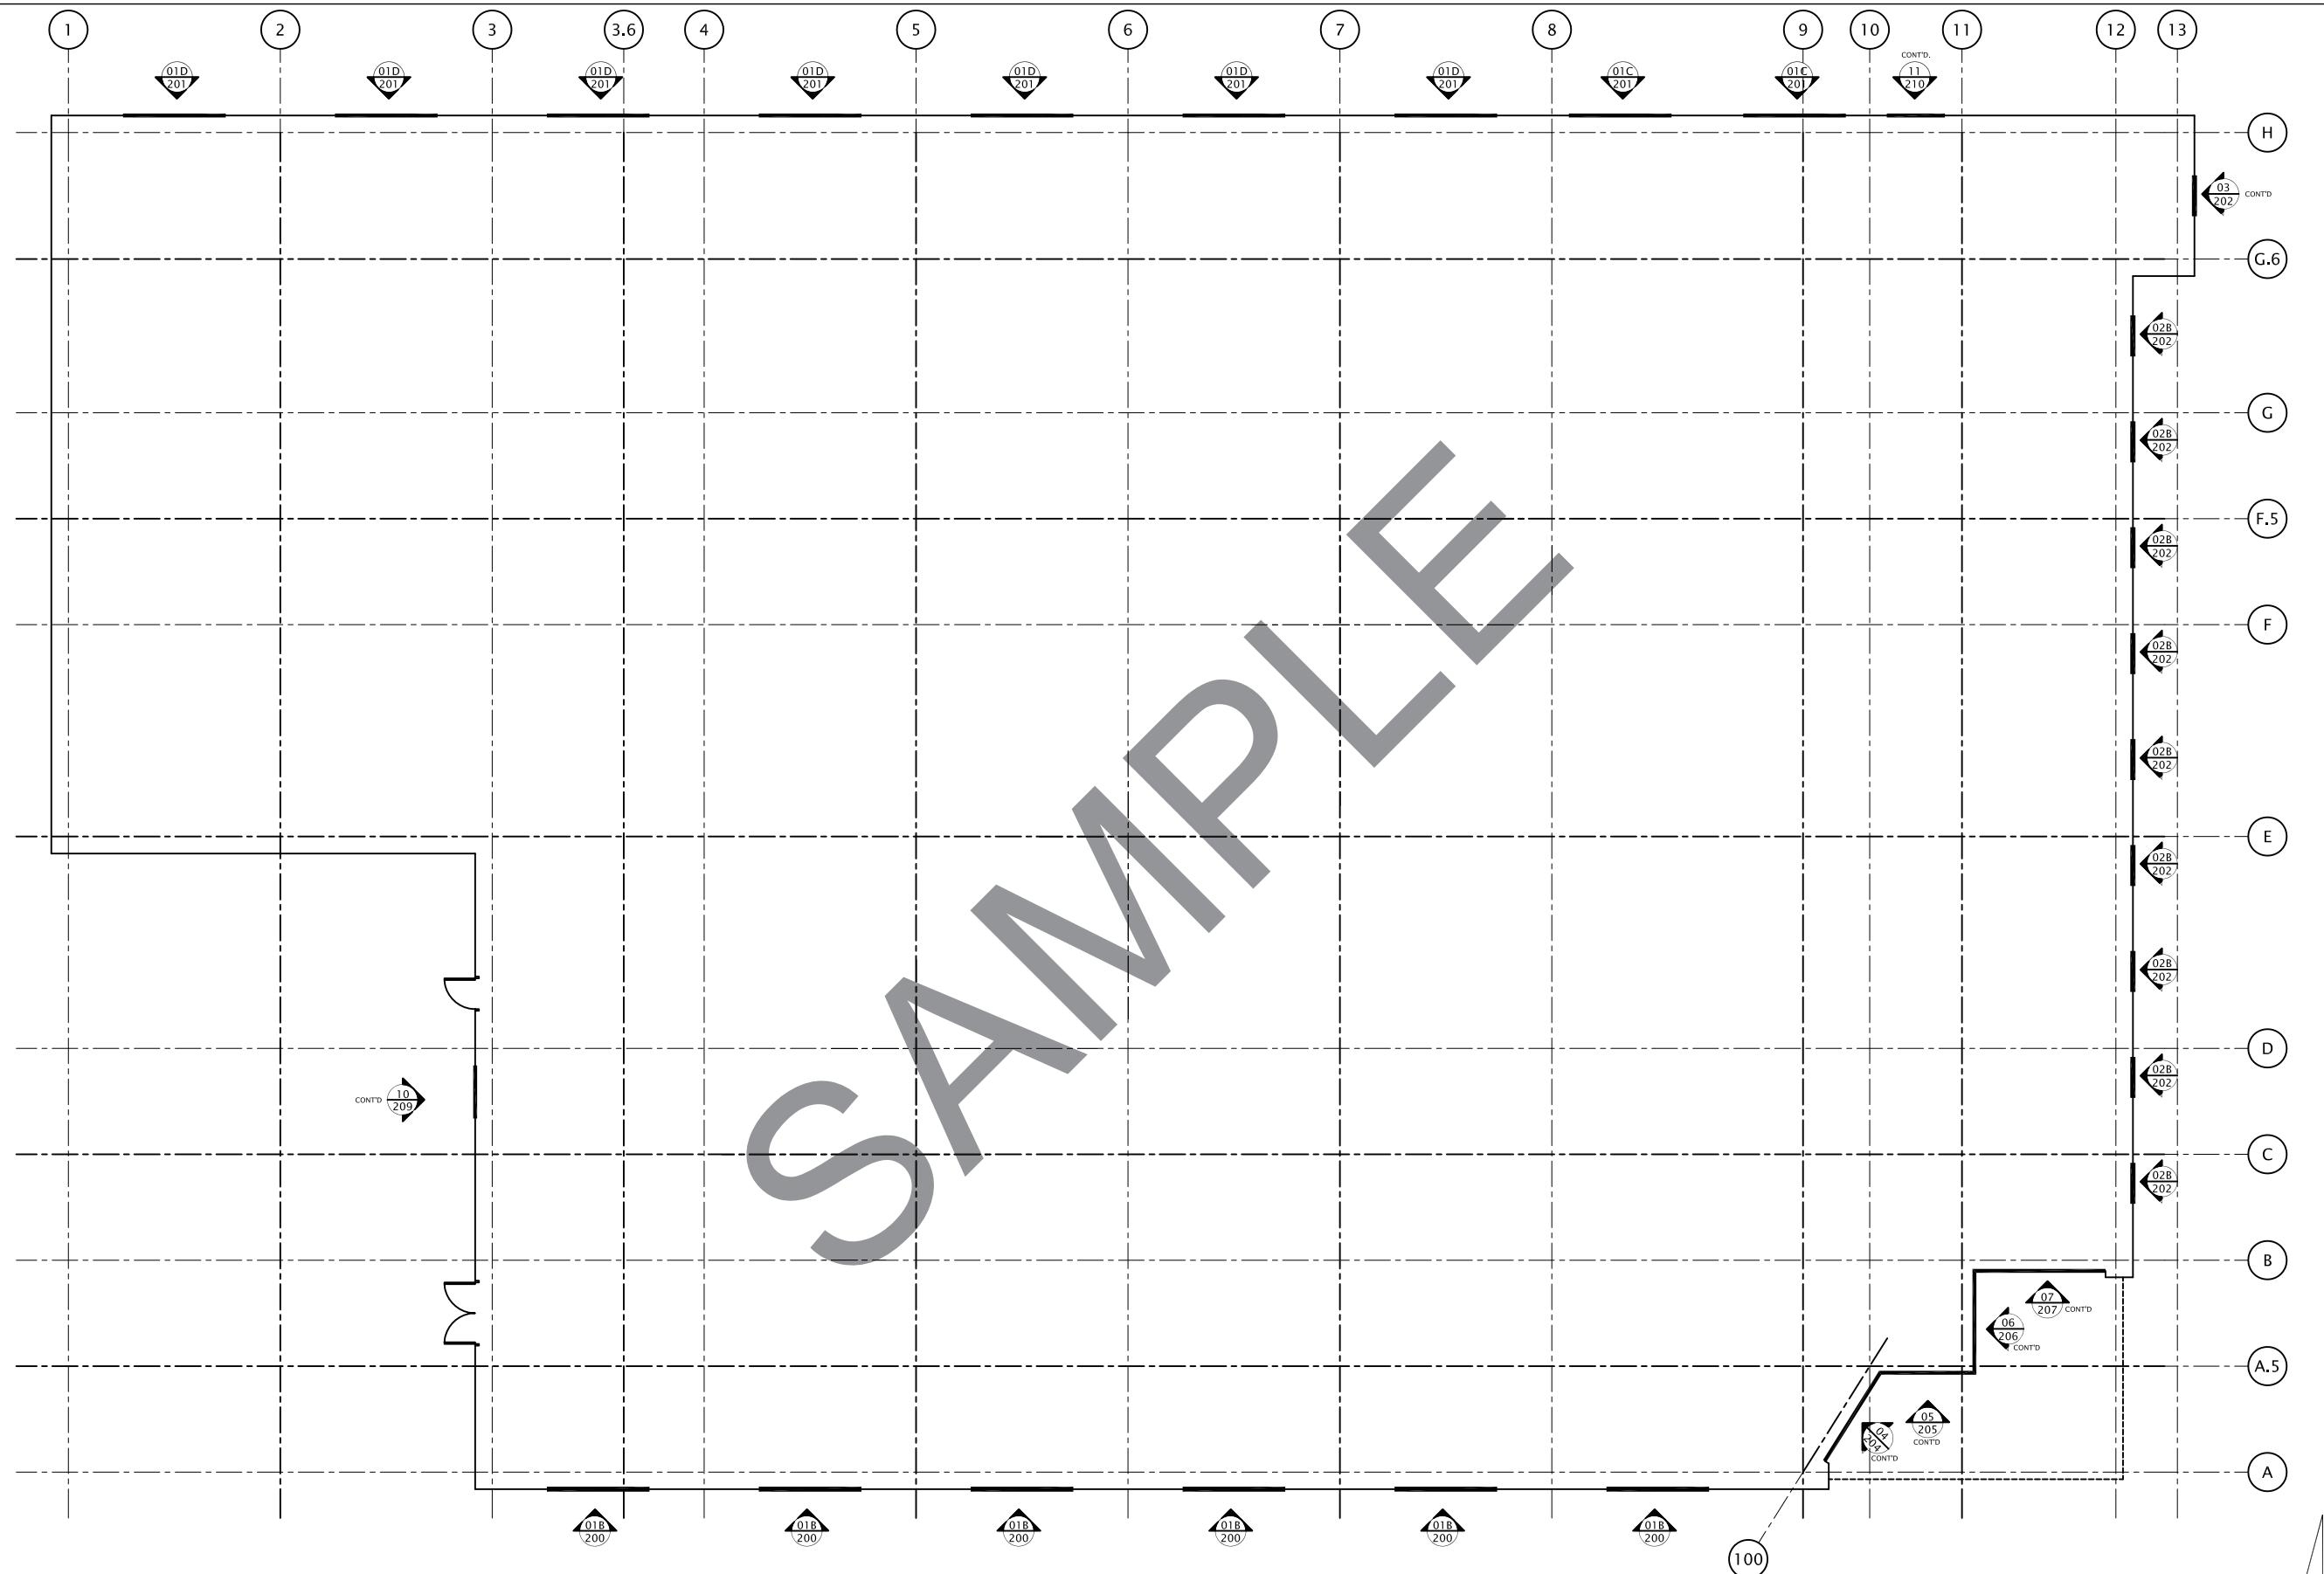

KEY PLAN - 2ND FLOOR
(NOT TO SCALE)
ARCH. REF: A2.02

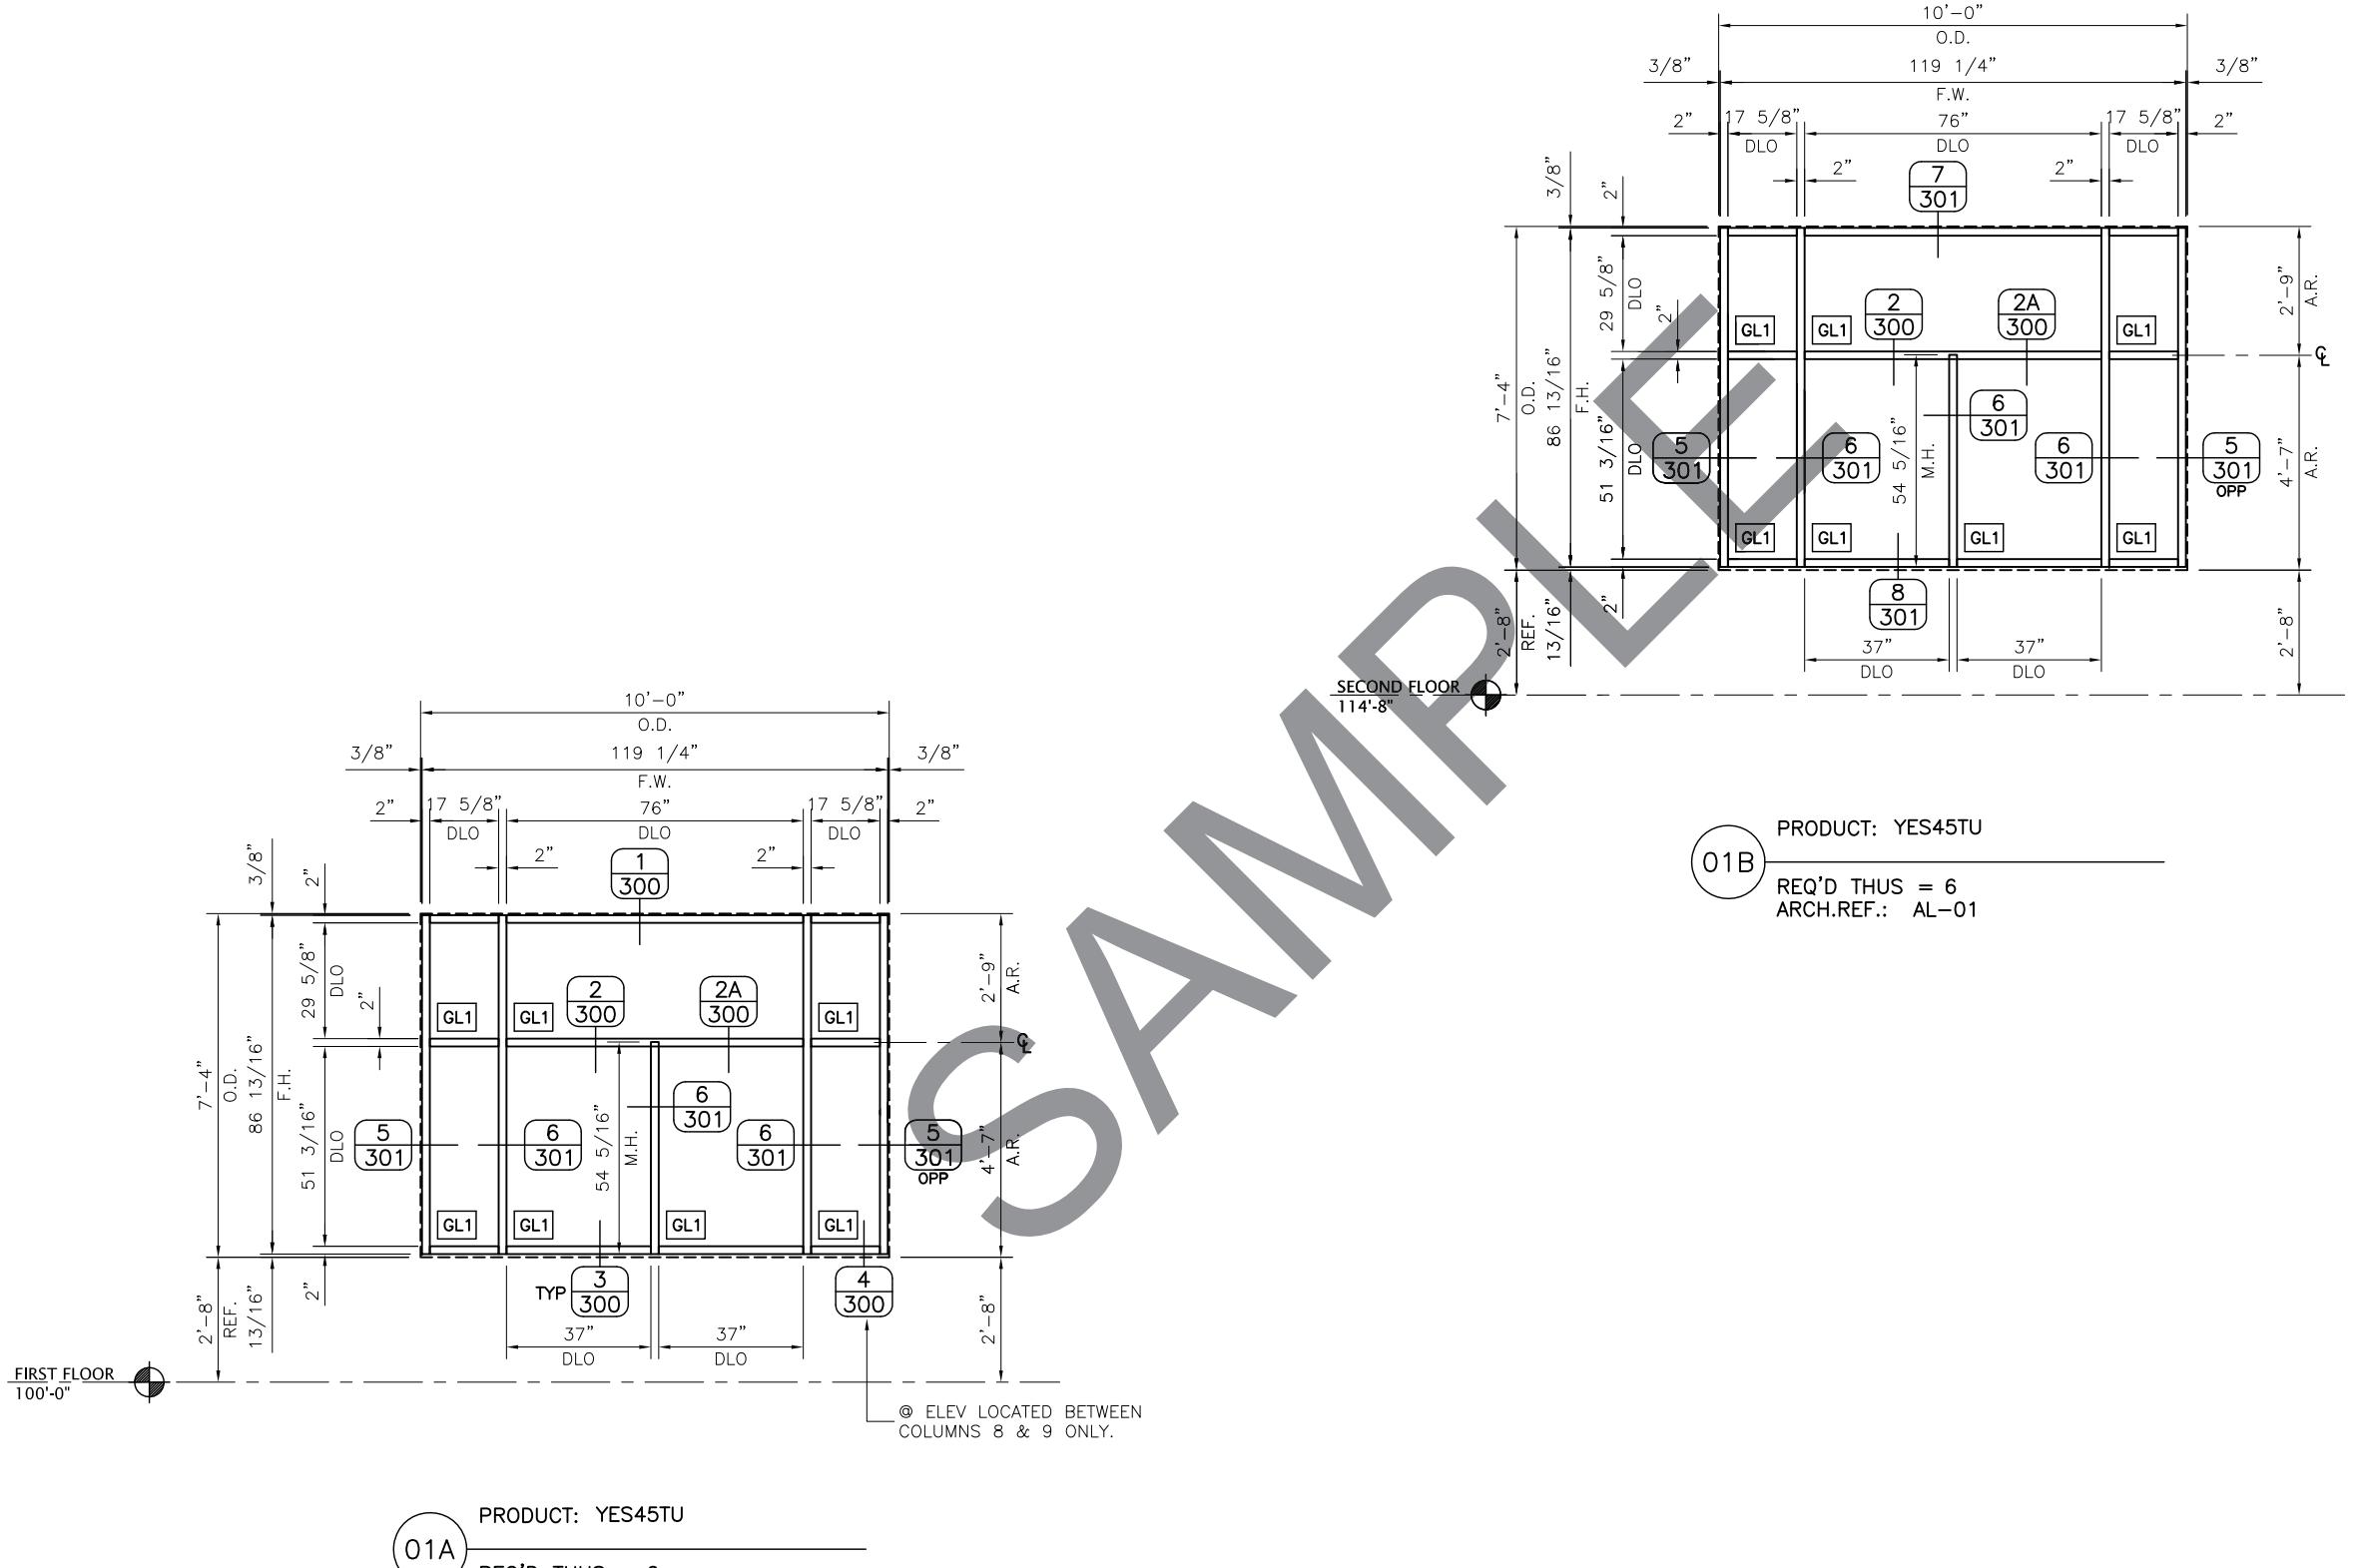


5 OF 25

SHEET NO:
200

ACE GLASS
204 COMMERCIAL AVE
LOWELL, AR 72745

PHONE: (479) 756-0606 FAX: (479) 756-0606


DRAWN BY:	XK CURTAINWALL SPECIALISTS
PH:	479-756-1814
FAX:	866-562-4621
SHOPDRAWINGS@XKCURTAINWALL.COM	
1ST APPROVAL	12/01/10
PRINTS ISSUED FOR:	REV.#
DESCRIPTION:	DATE

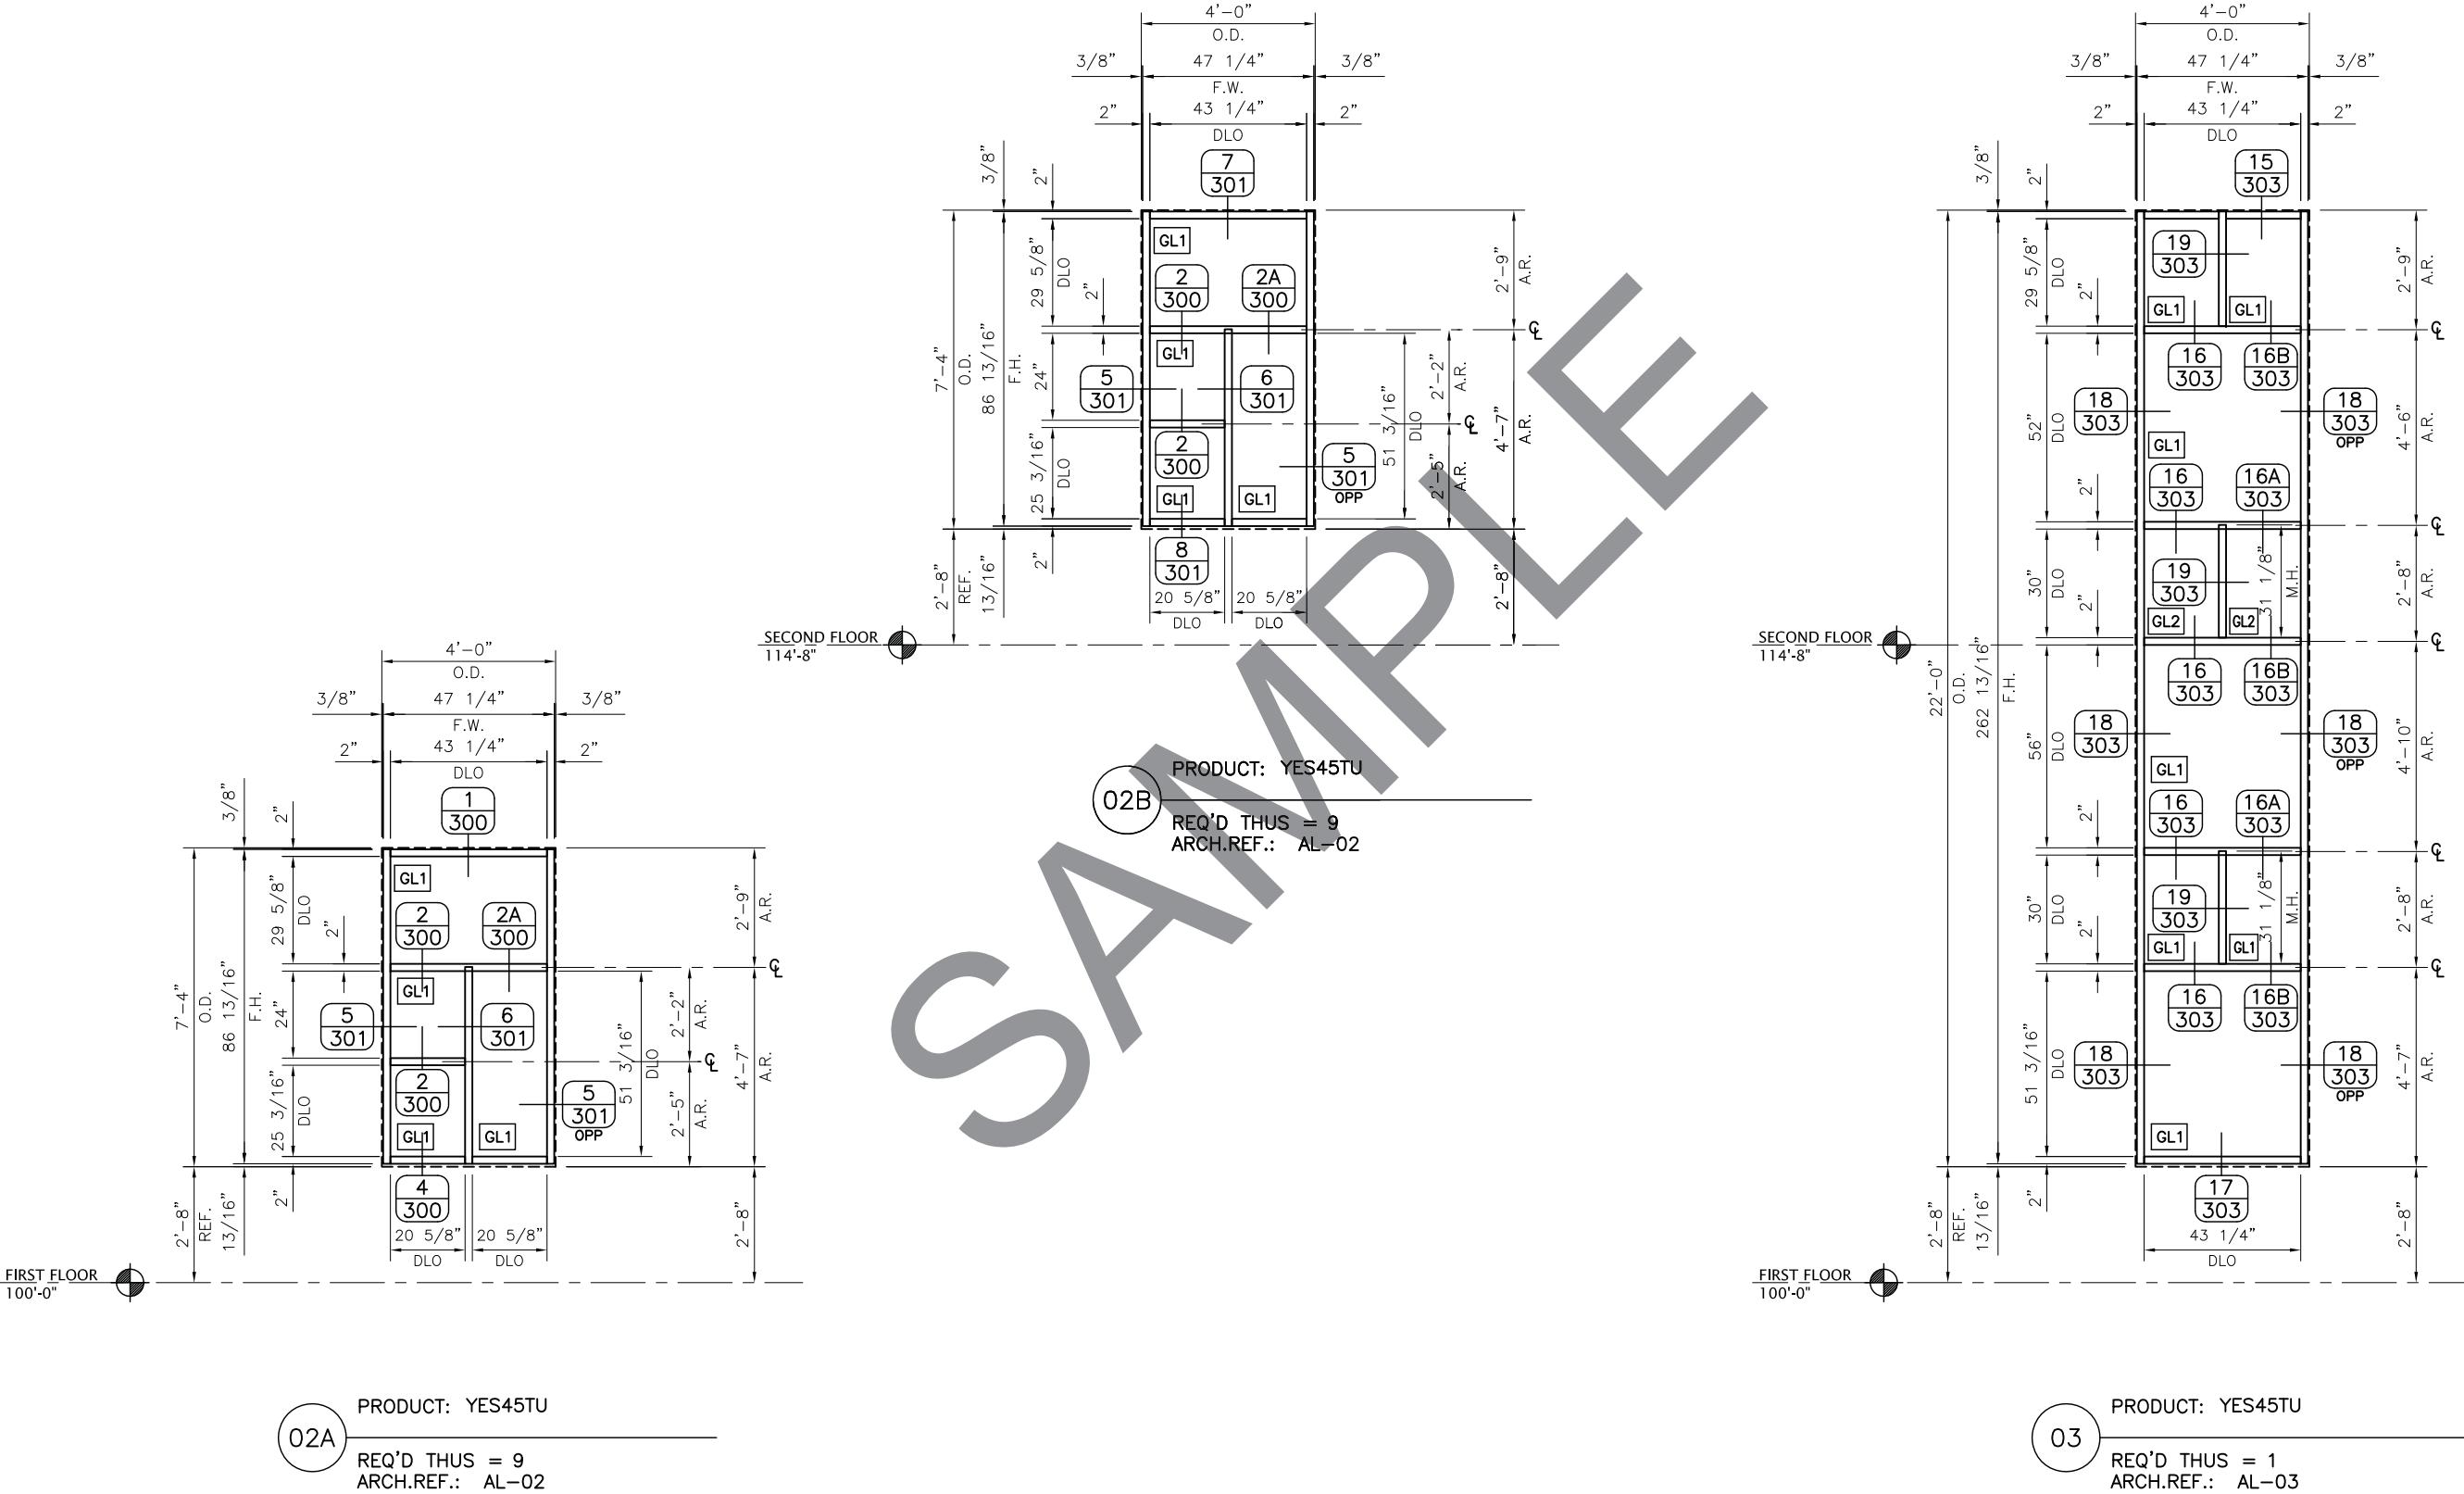

-	-	-	-
-	-	-	-
-	-	-	-
-	-	-	-
-	-	-	-


REV.# DATE

12/01/10

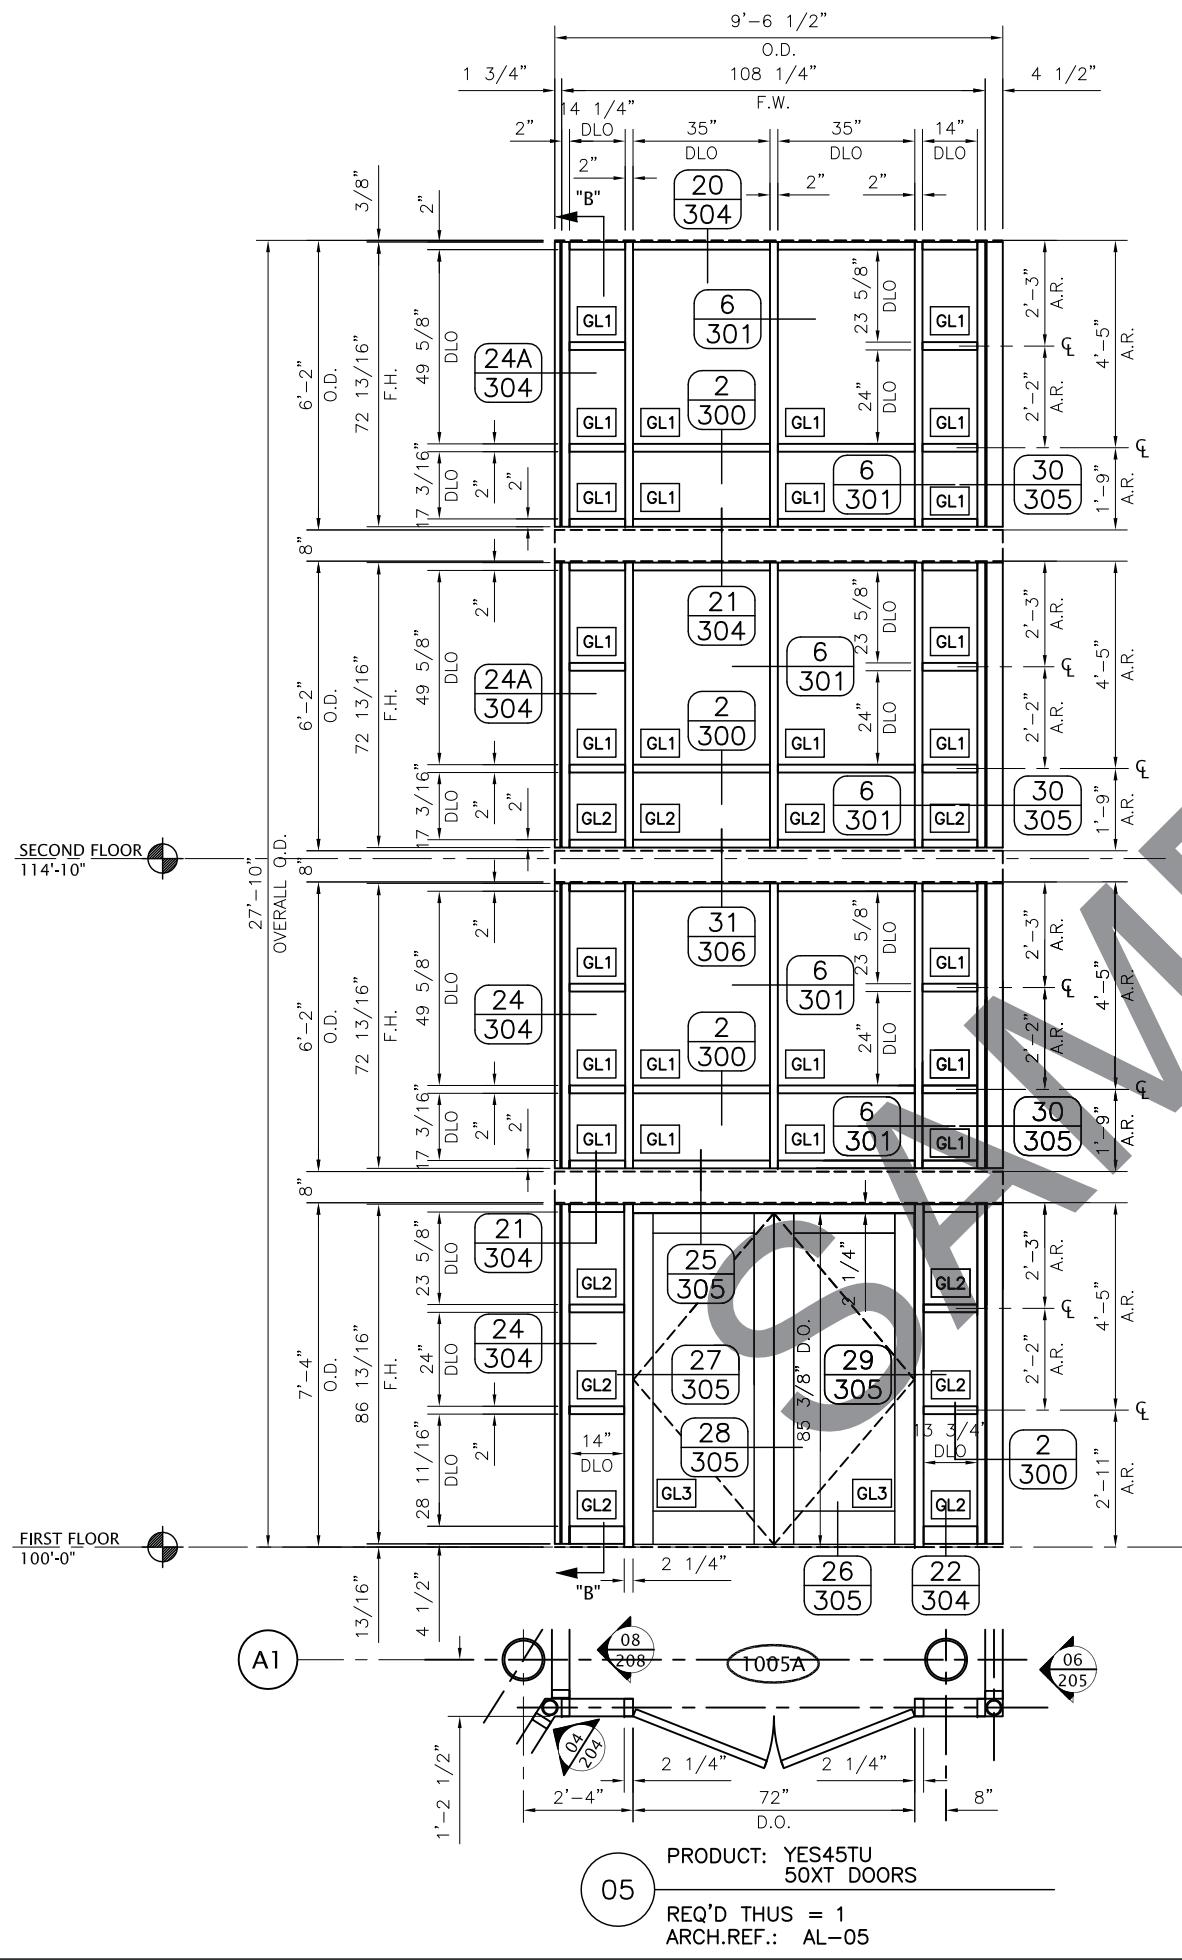

WALL SECTION B-B

ARCH. ELEV. AL-05/A1.02
ARCH. SECT. F3/A5.07

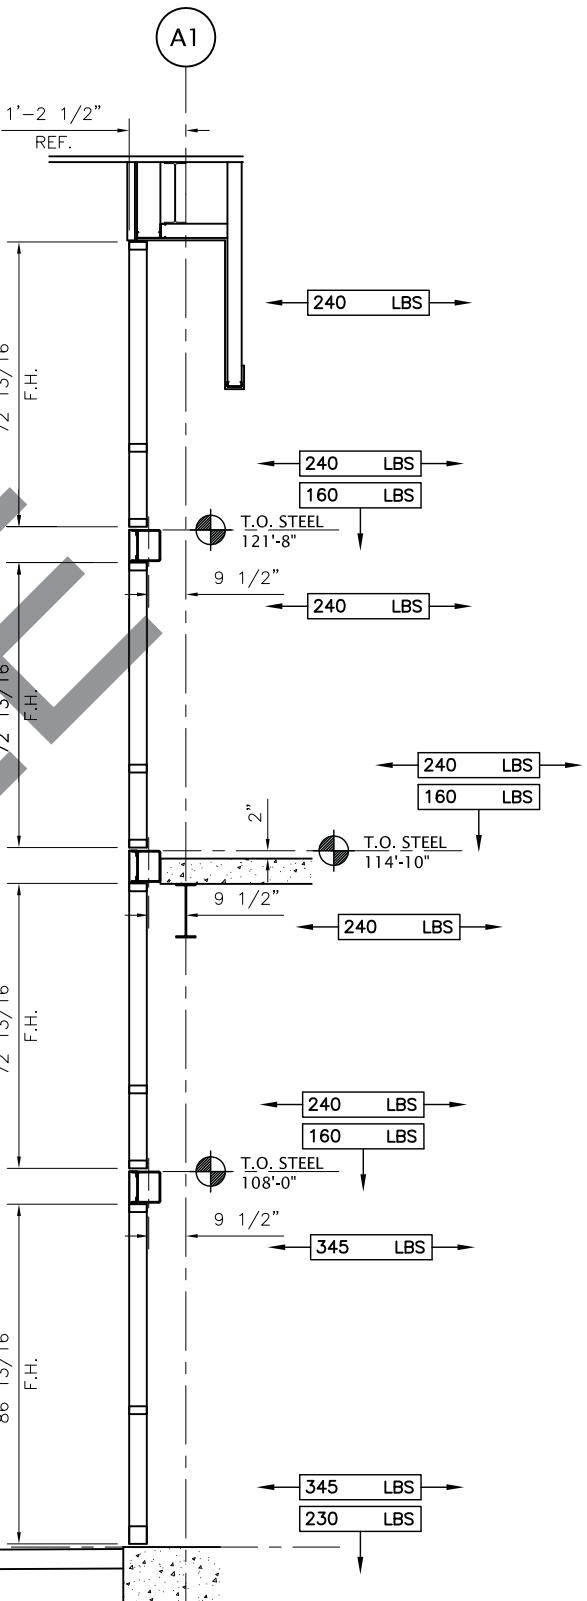

ACE GLASS
204 COMMERCIAL AVE
LOWELL, AR 72745

204 COMMERCIAL AVE
LOWELL, AR 72745


LOWELL, AR /2/45

DRAWN BY: XK
**CURTAINWALL
SPECIALISTS**
H: 479-756-1814 FAX: 866-562-4444
SHOPDRAINGS@XKCURTAINWALL.COM

10 OF 25

SHEET NO:

205

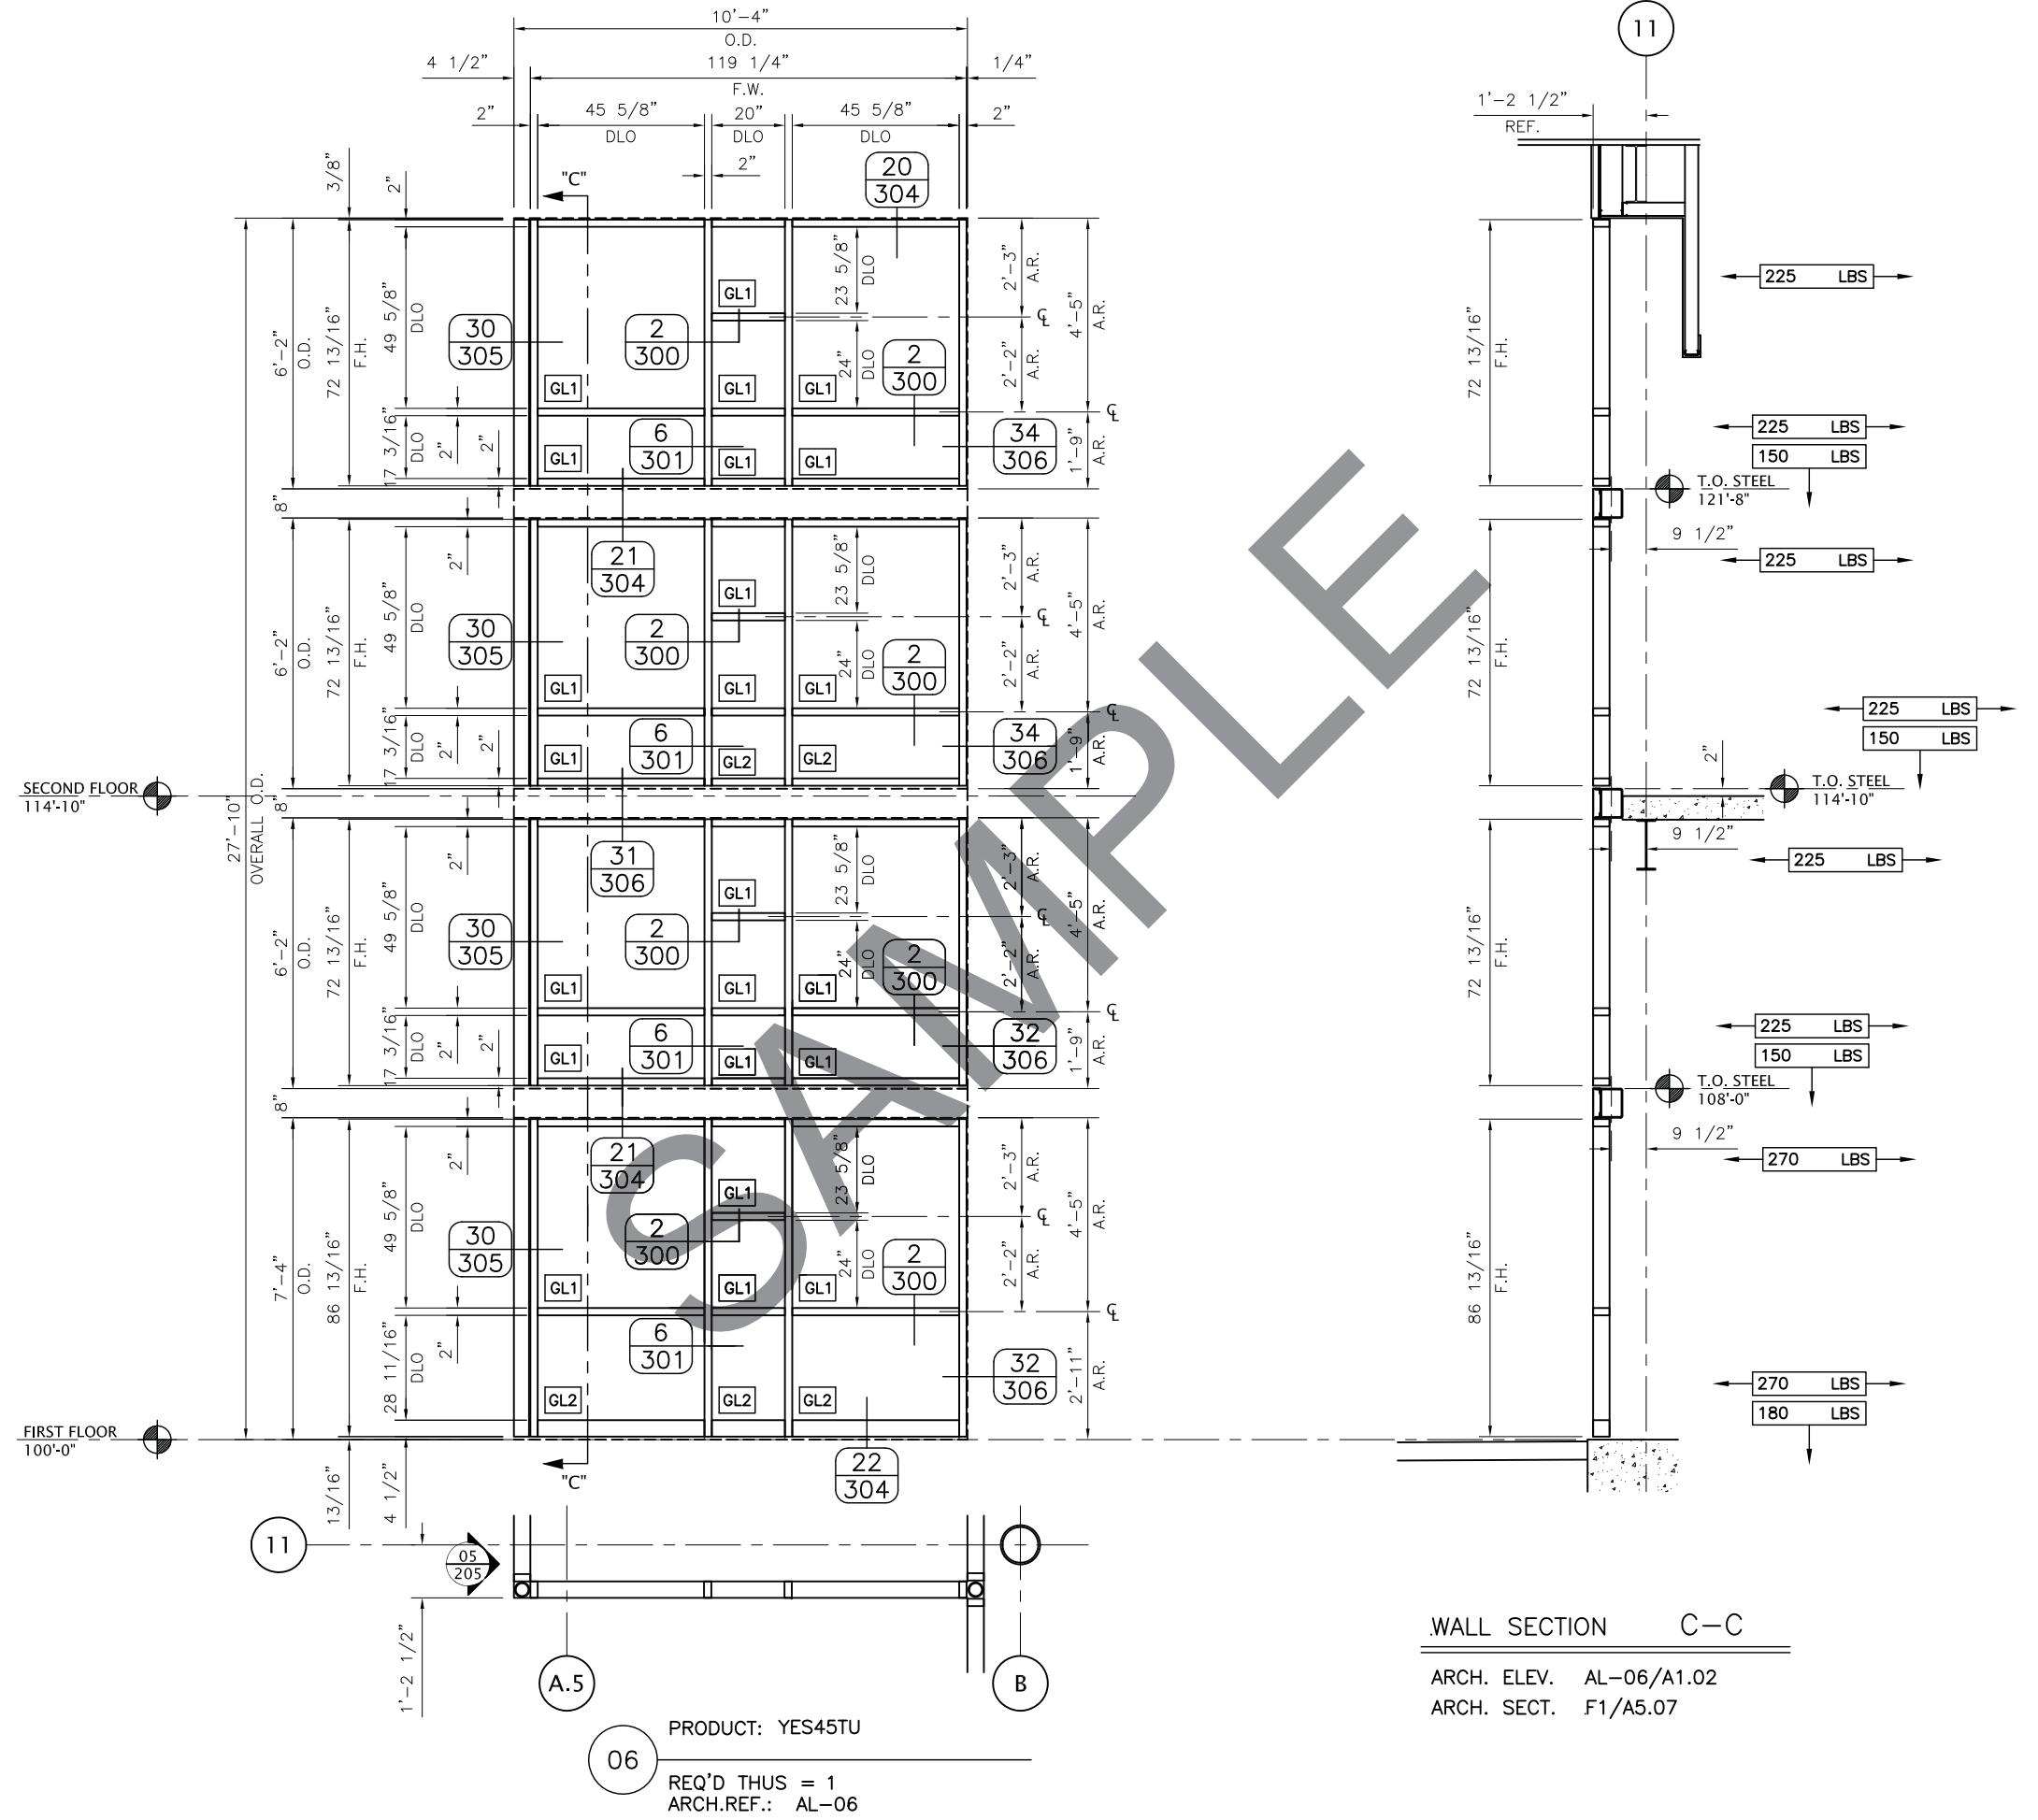


ACE GLASS
204 COMMERCIAL AVE
LOWELL, AR 72745

204 COMMERCIAL AVE
LOWELL, AR 72745

LOWELL, AR /2/45


DRAWN BY: XK
CURTAINWALL SPECIALISTS
H: 479-756-1814 FAX: 866-562-4848
SHOPDRAKINGS@XKCURTAINWALL.COM

SHEET NO:
206

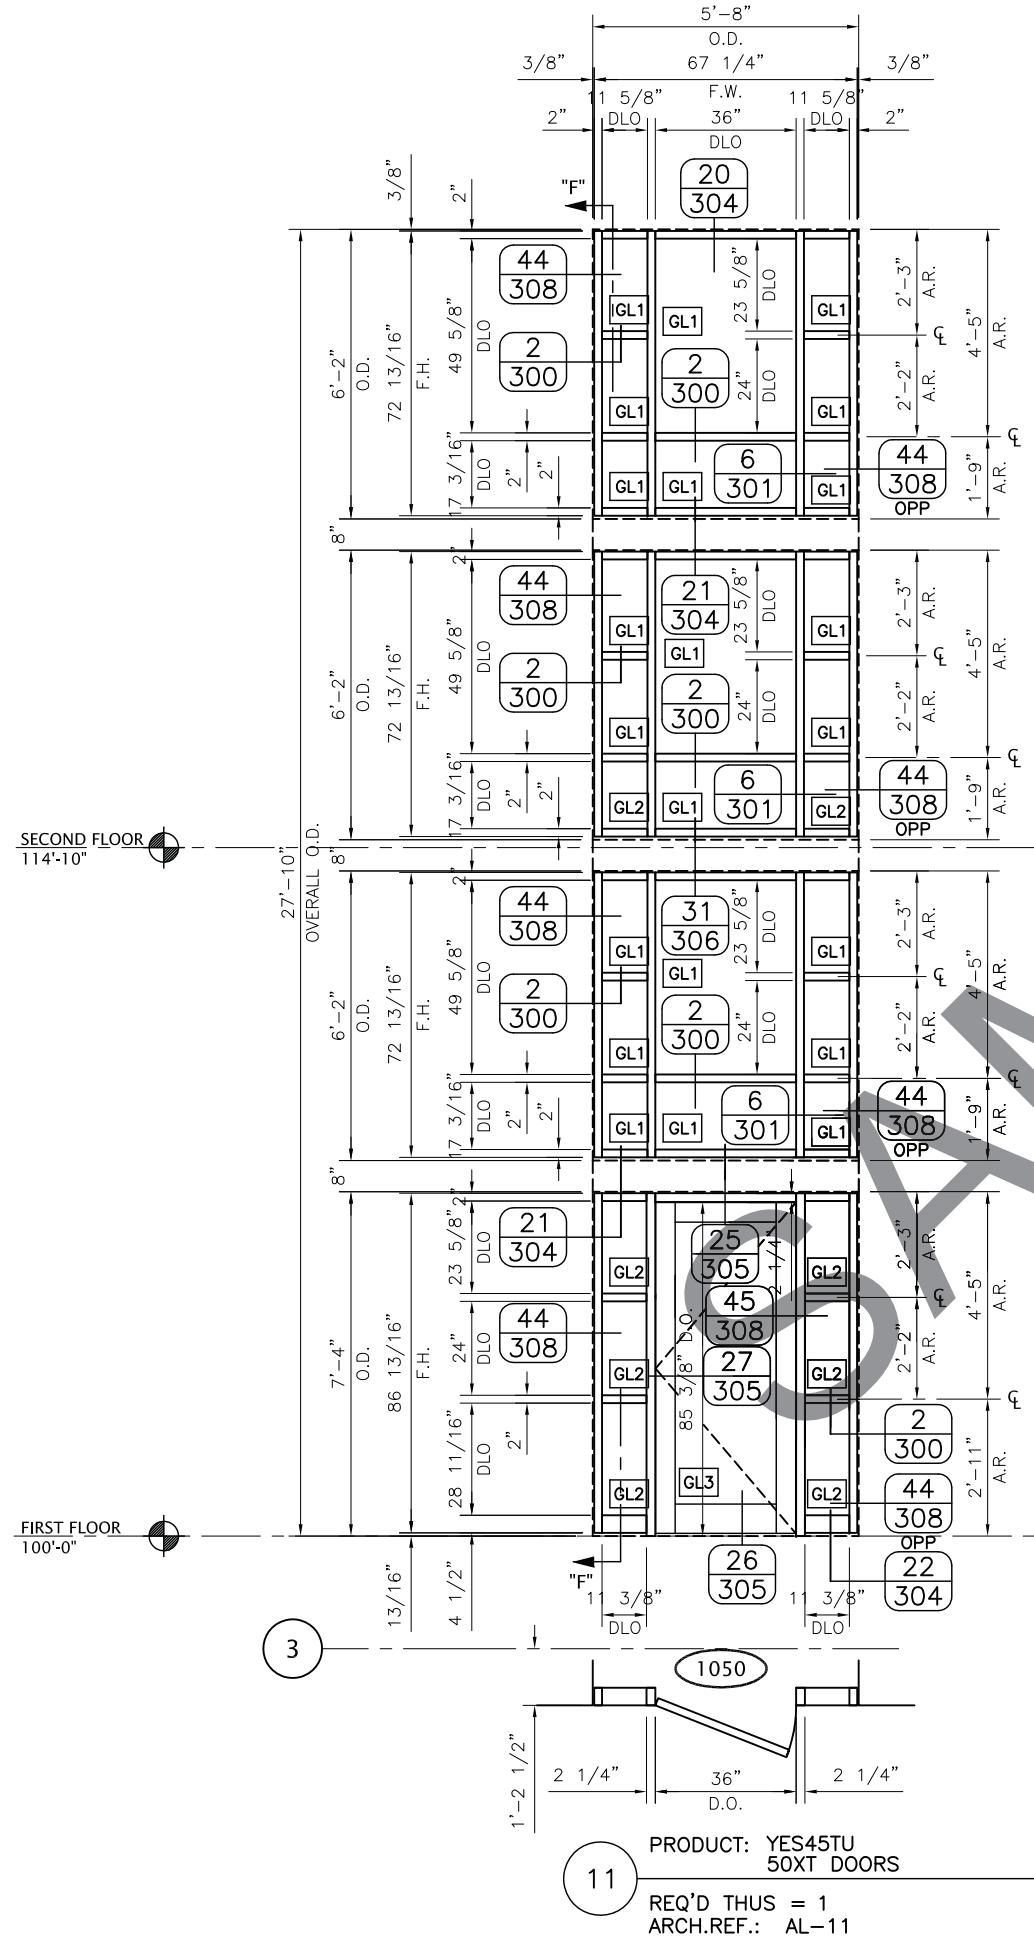

WALL SECTION F-F

ARCH. ELEV. AL-11/A1.02
ARCH. SECT. F2/A5.03

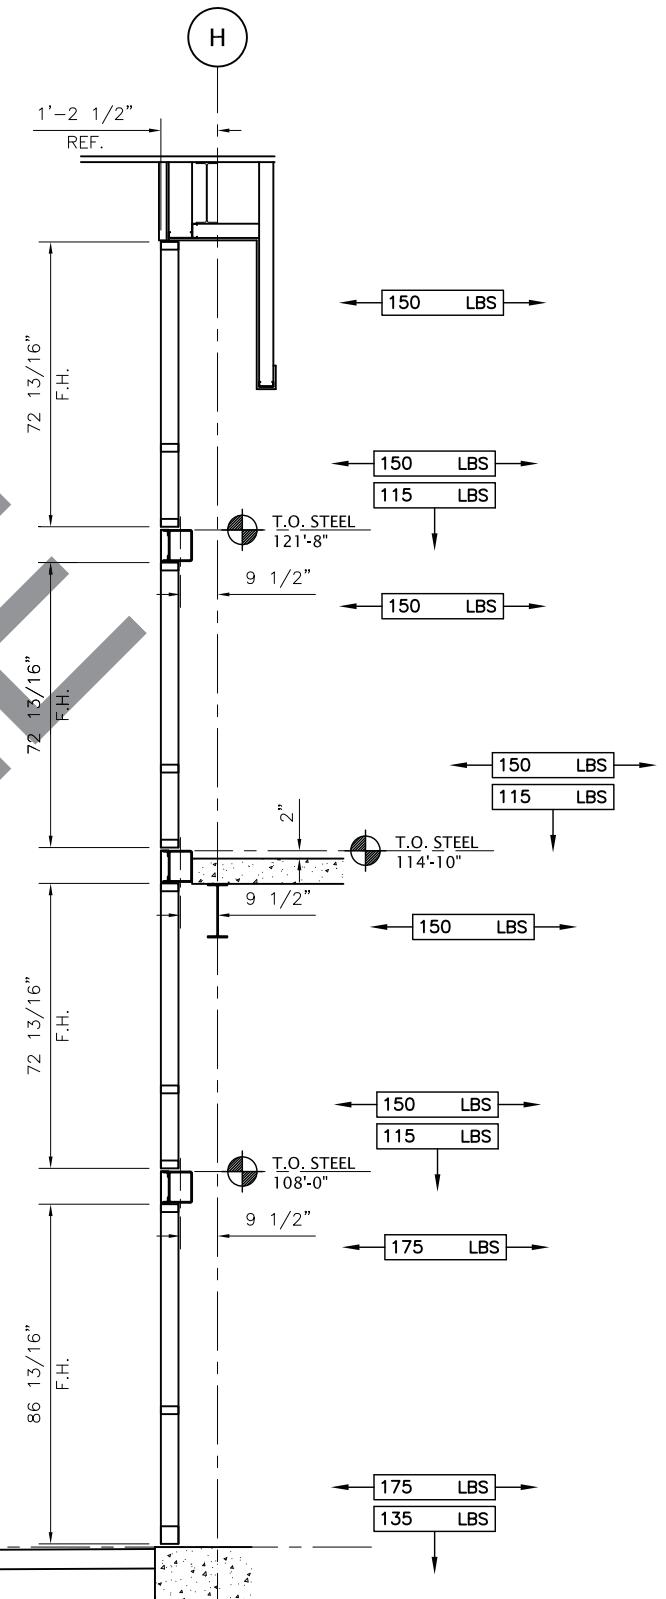


ACE GLASS
204 COMMERCIAL AVE
LOWELL, AR 72745


204 COMMERCIAL AVE
LOWELL, AR 72745

204 COMMERCIAL AVE
LOWELL, AR 72745


15 OF 25
SHEET NO:
210

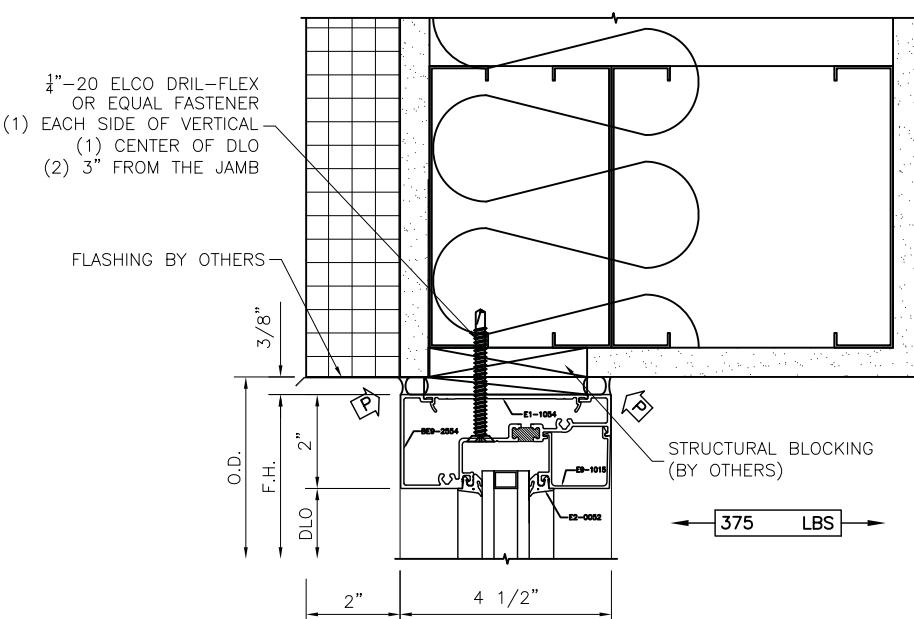


1
D4/A6.01
D5/A6.01 sim

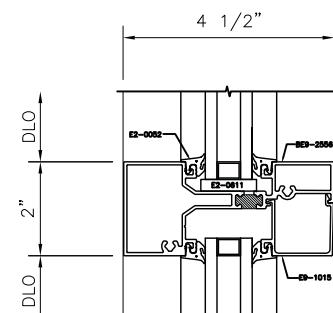

2

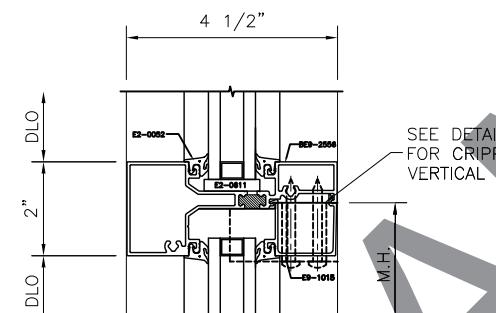


2A

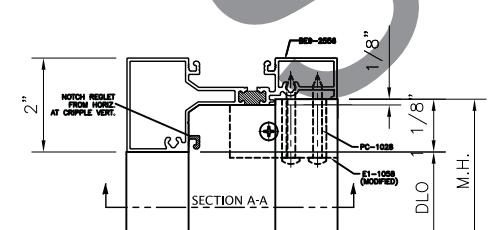


This diagram shows an exploded view of a rear panel assembly. It features two main rectangular frames. The left frame has a label 'BEG-2553' pointing to a circular component at its top edge. The right frame has a label 'BEG-2552' pointing to a similar circular component at its top edge. A central horizontal rod connects the two frames. A diagonal line labeled 'SECTION A-A' indicates the plane of the cross-sectional view shown below.

DETAIL
"A"

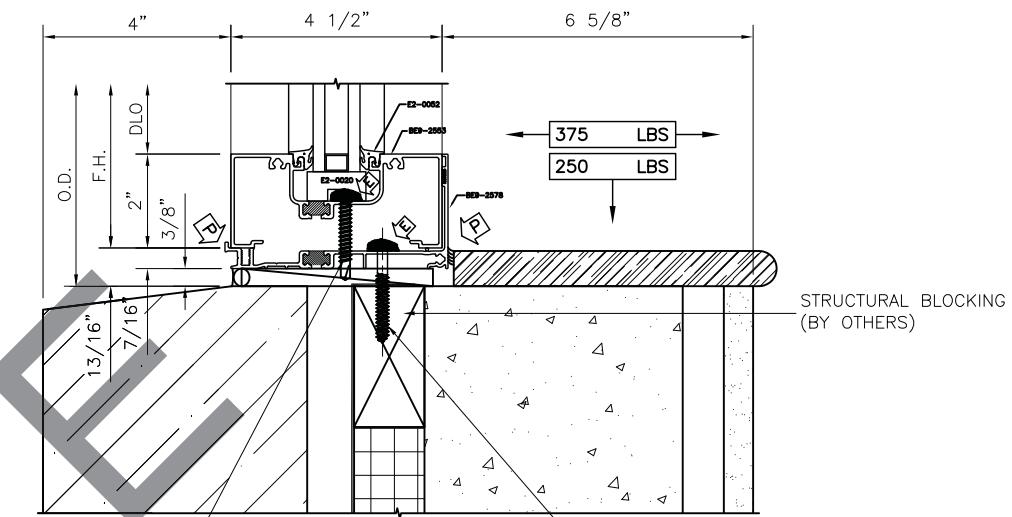

#12-24 ELCO DRIL-FLEX
OR EQUAL FASTENER
(2) EACH SIDE OF VERTICALS

3
F4/A6.01

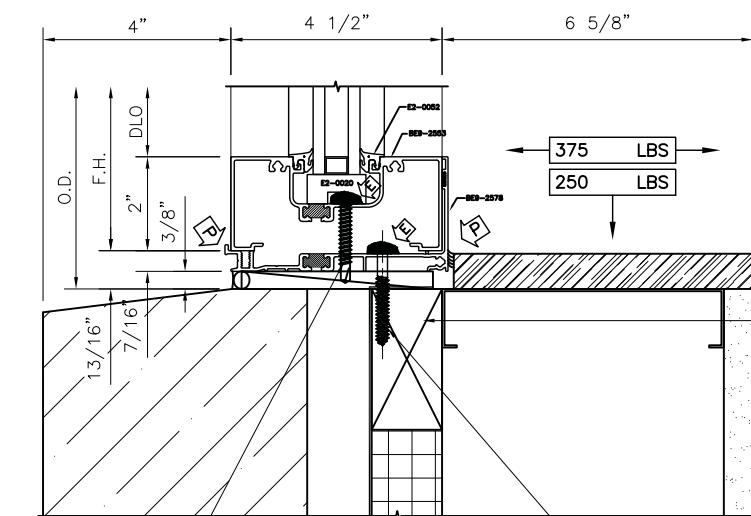

#12-24 ELCO DRIL-FLEX
OR EQUAL FASTENER ✓
(2) EACH SIDE OF VERTICALS

4
F5/A6.01
E1/A6.03

#14 WOOD SCREW
1 $\frac{3}{4}$ " MIN. EMBEDMENT
(2) EACH SIDE OF VERTICAL
(2) CENTER OF DLO
(3) 3" FROM THE JAMB

STRUCTURAL BLOCKING (BY OTHERS)

16 OF 25

SHEET NO:
300

.
.
.
.
.

REV.# DATE

.

.

.</p


-	-	-	12/01/10	DATE
-	-	-		REV.#
-	-	-		
-	-	-		

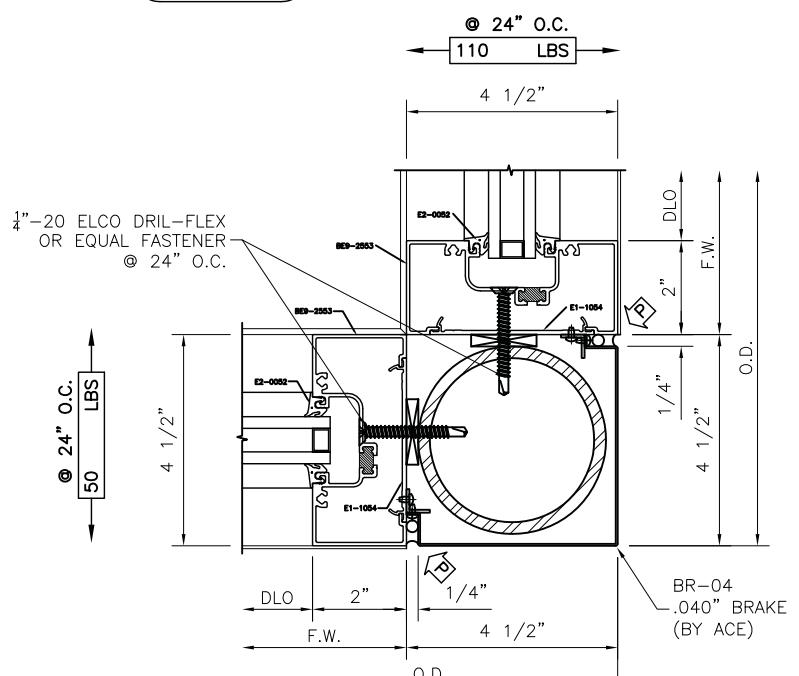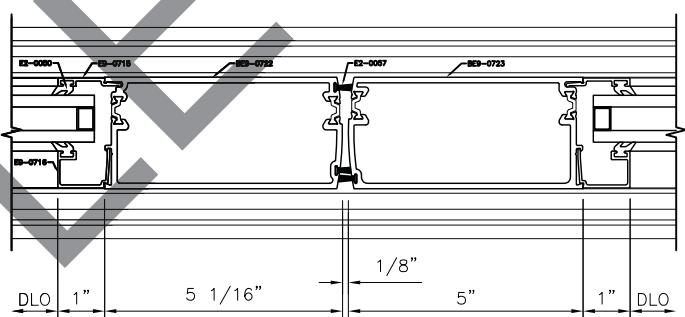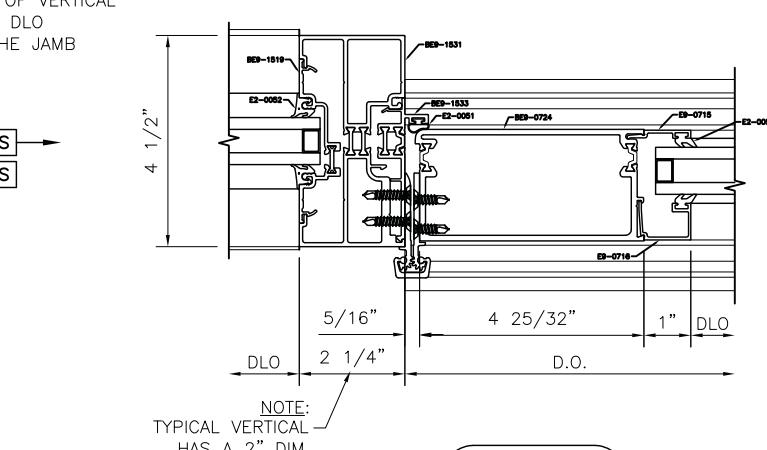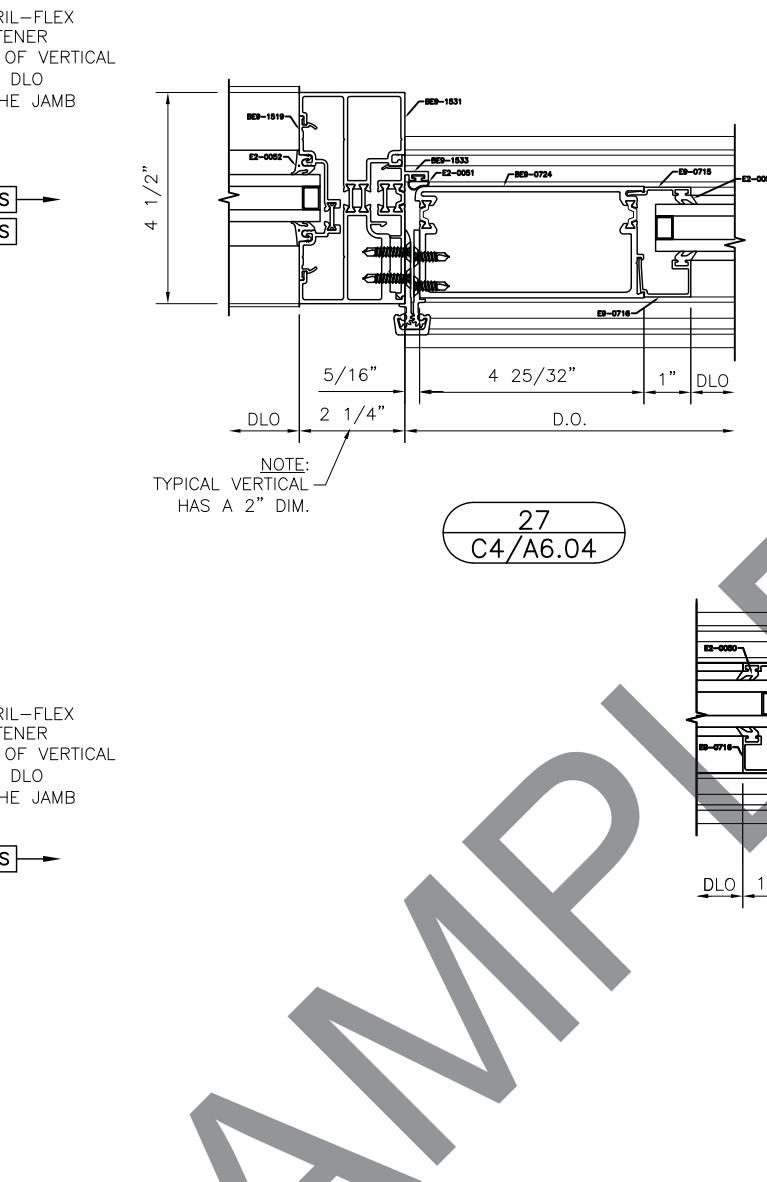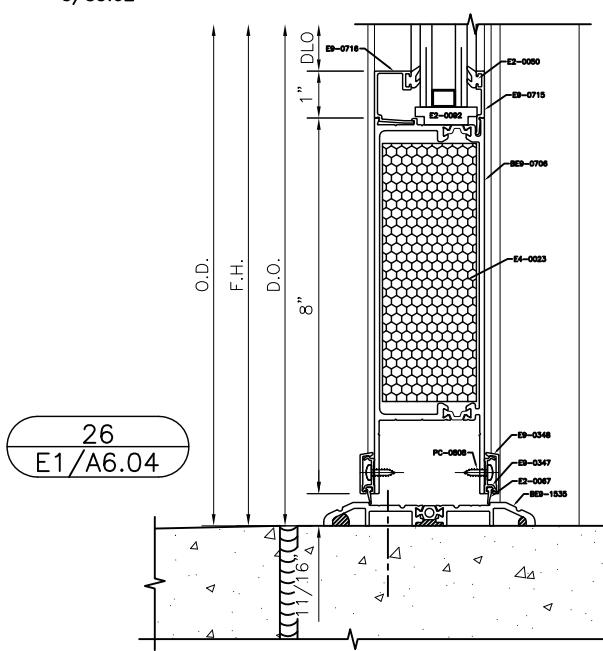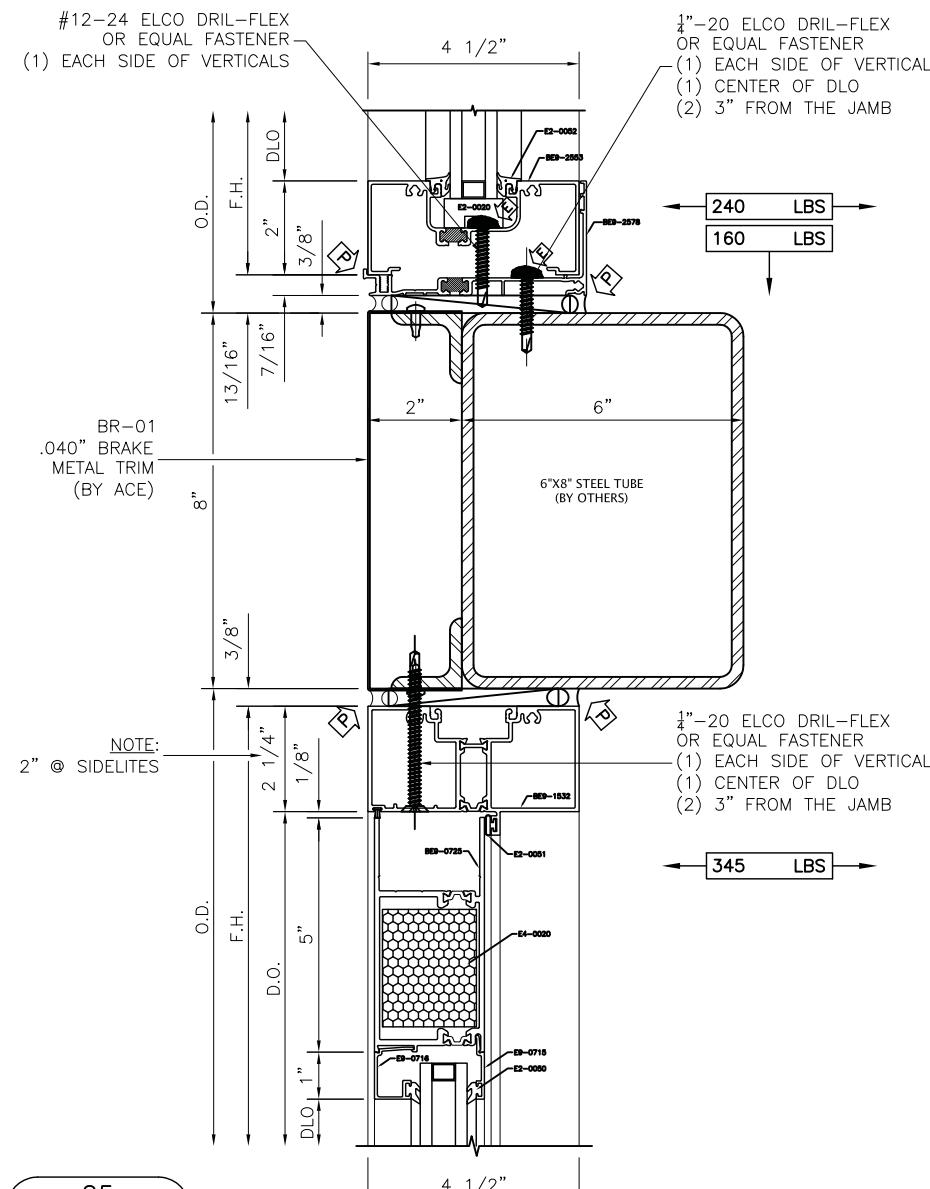

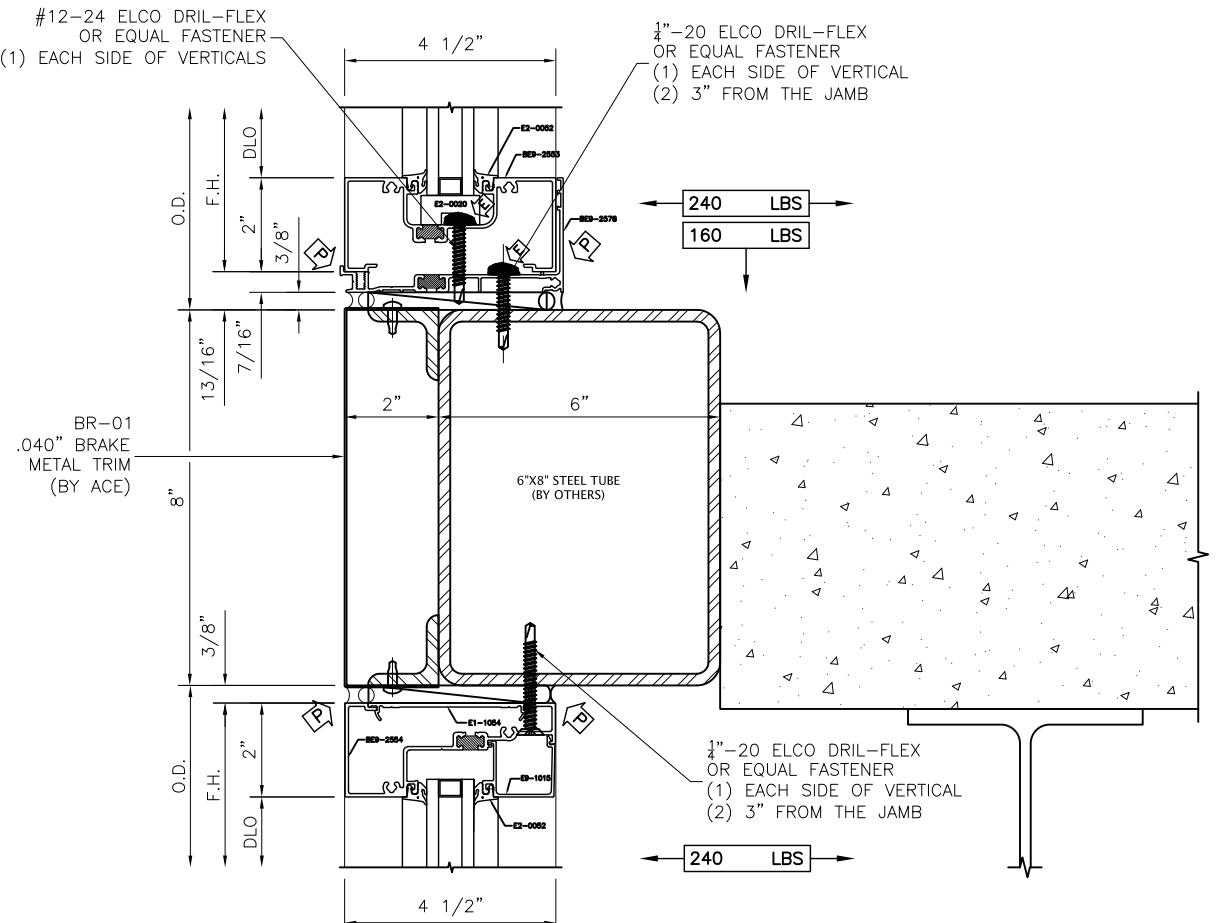


31
E5/A6.03


5/S3.02

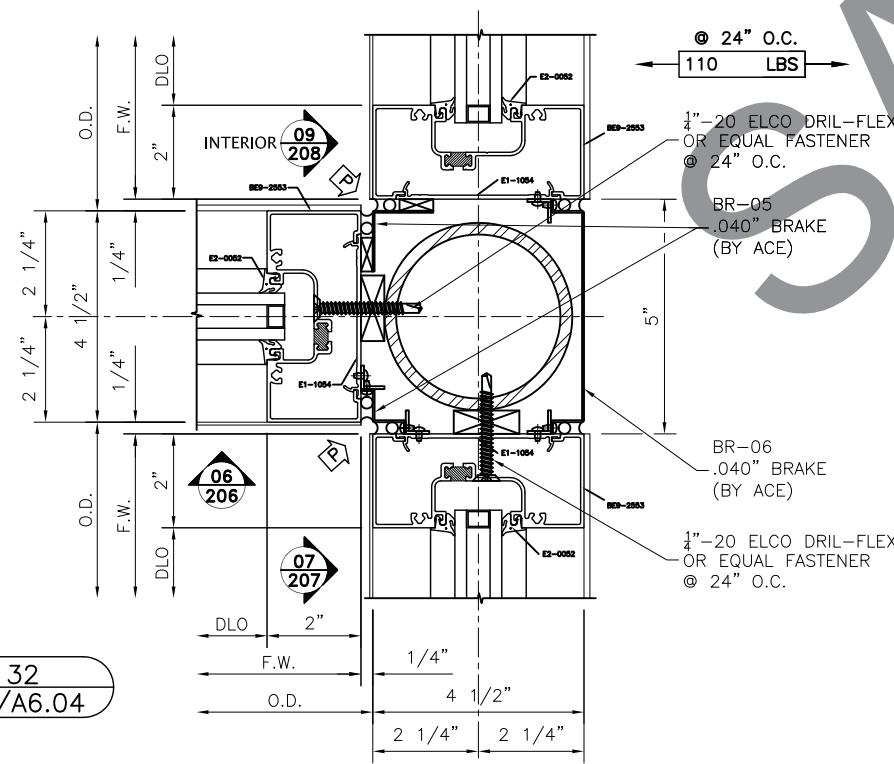


32
B5/A6.04

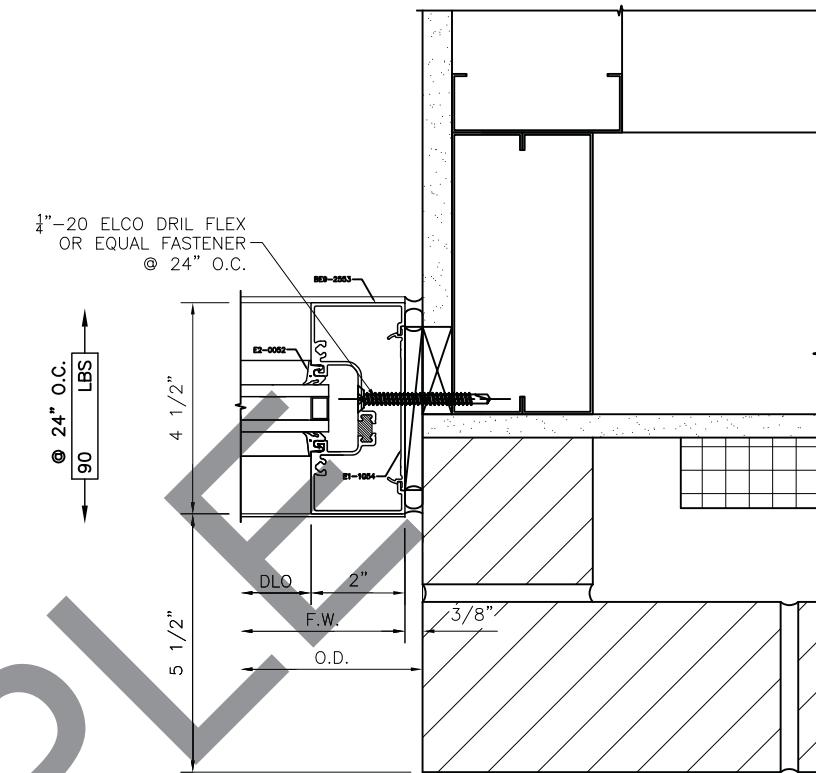

33
B6/A6.04

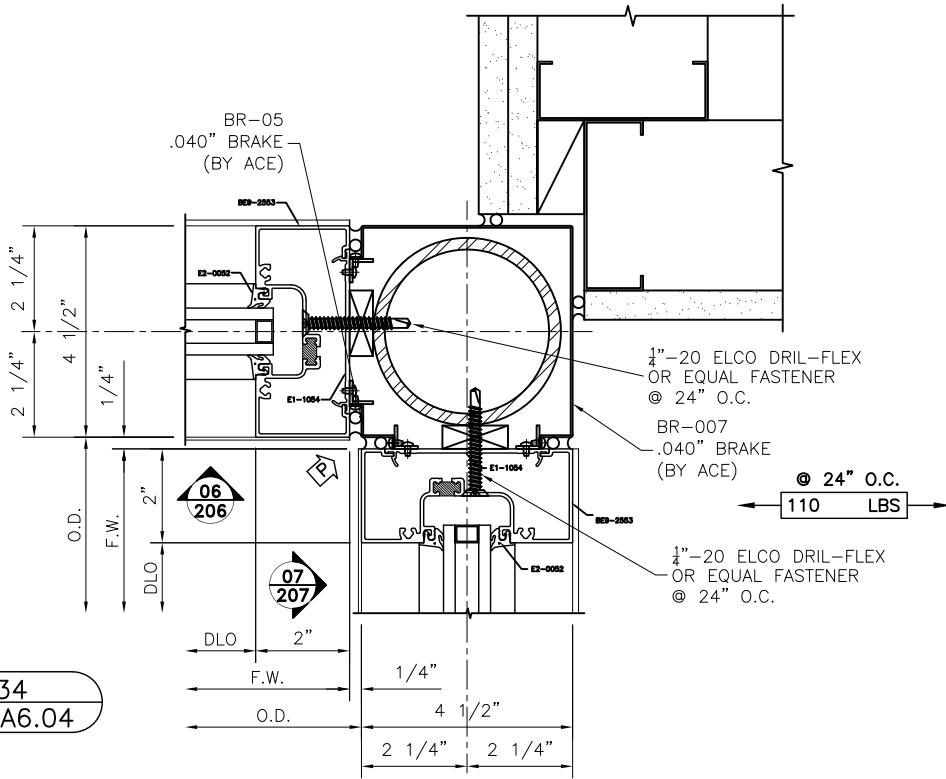

34
C6/A6.04

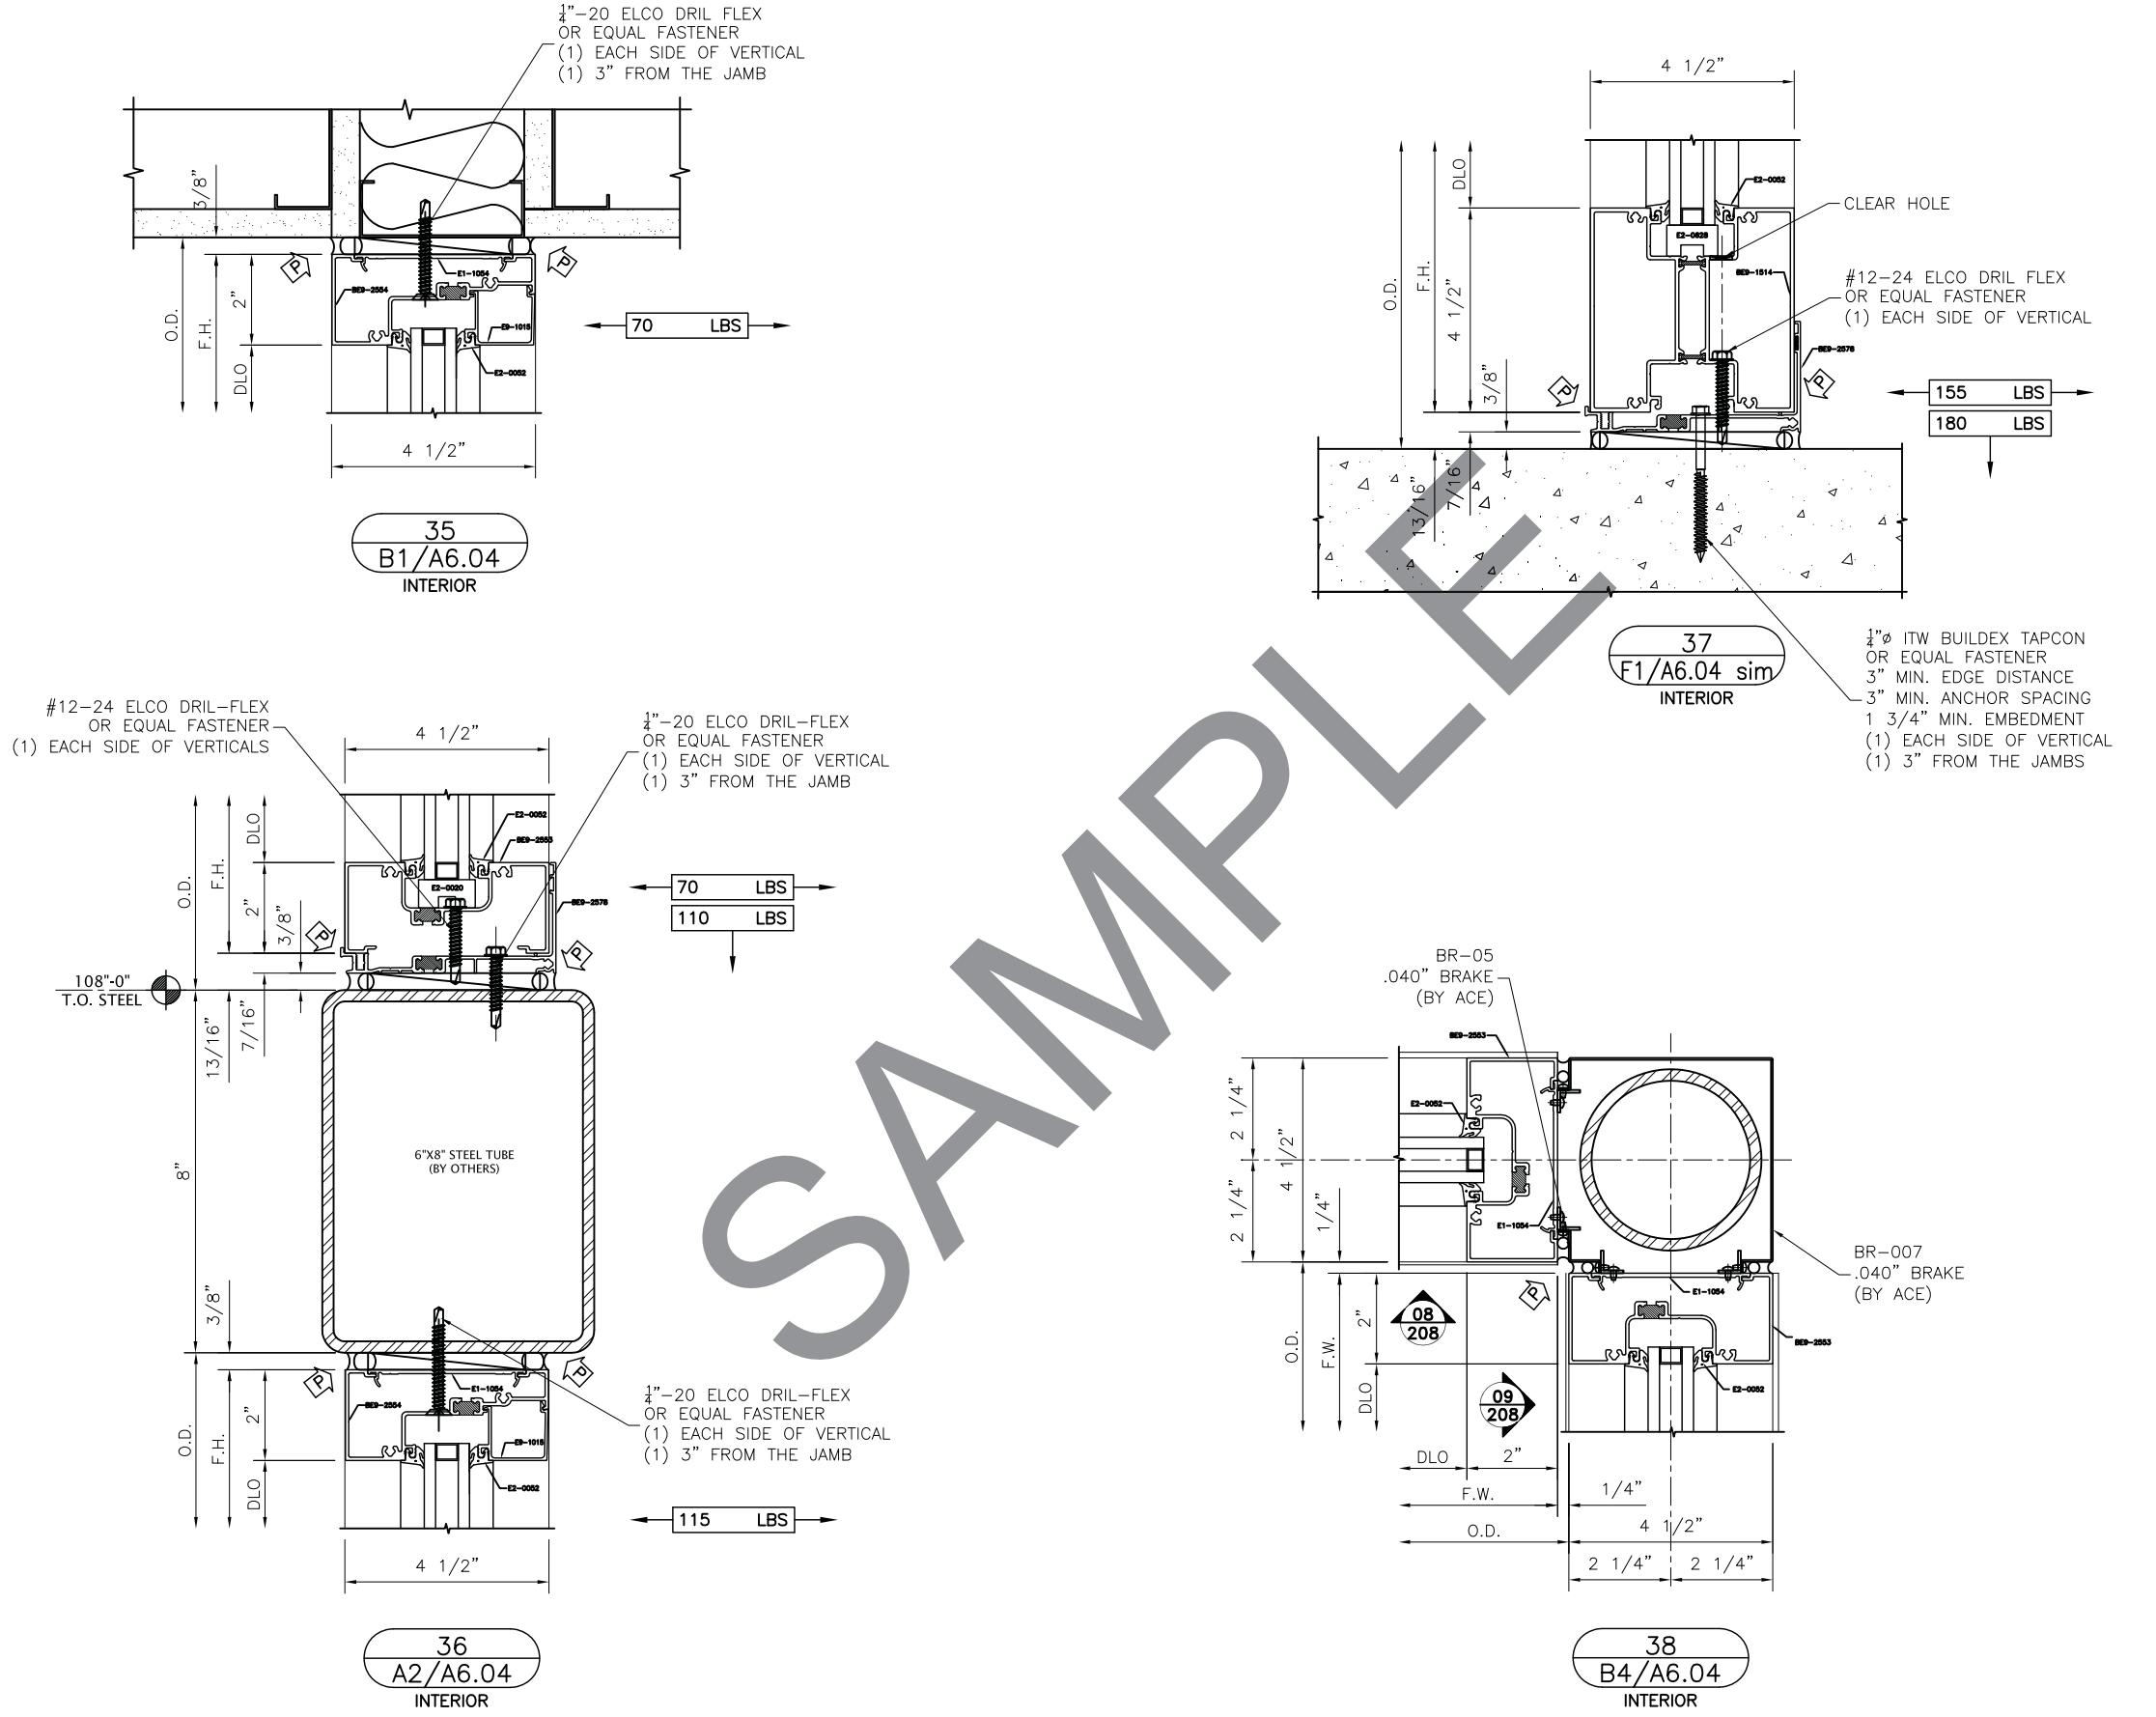

ACE GLASS
204 COMMERCIAL AVE
LOWELL, AR 72745

LOWELL, AR 72745
ONE: (479) 756-0606
FAX: (479) 756-0609

LOWELL, AR 72451
ONE: (479) 756-0606 FAX: (479) 756-0600

DRAWN BY: XK
**CURTAINWALL
SPECIALISTS**
479-751-1614 FAX: 866-562-0000
SHOPDRAWINGS@KKCURTAINWALL.COM








23 OF 25
SHEET NO:
307


-	-	-	12/01/10	DATE
-	-	-	REV.#	
-	-	-		
-	-	-		

ACE GLASS
204 COMMERCIAL AVE
LOWELL, AR 72745

PHONE: (479) 756-0606 FAX: (479) 756-0606

24 OF 25
SHEET NO:
308

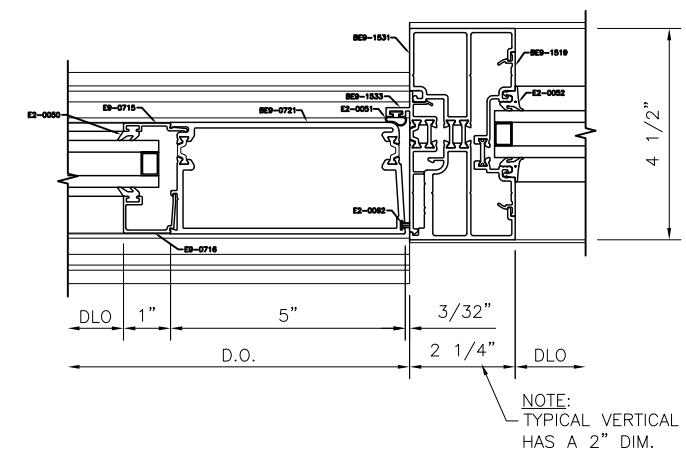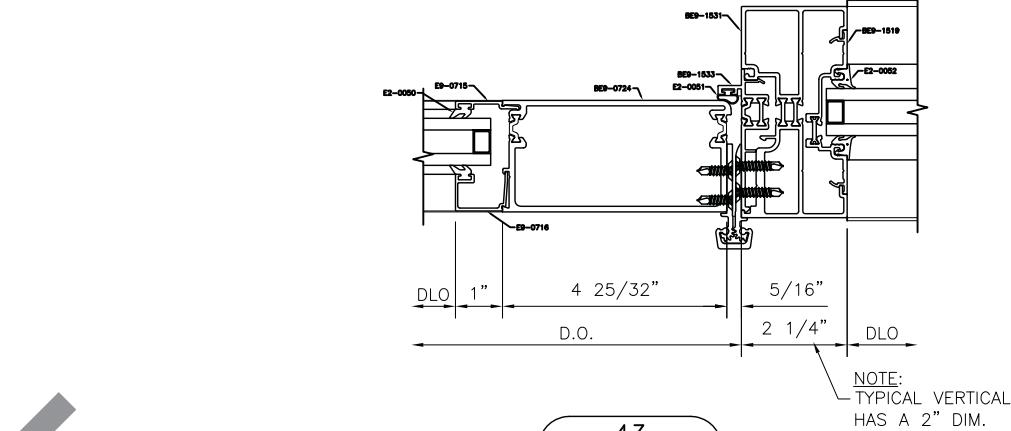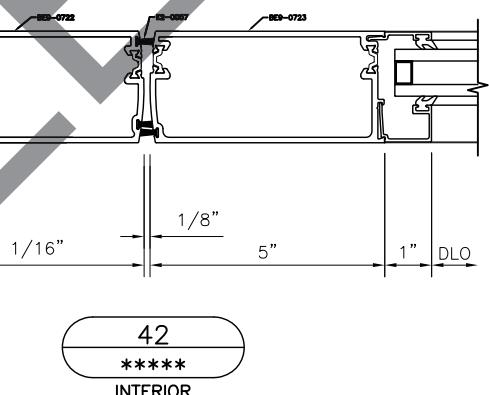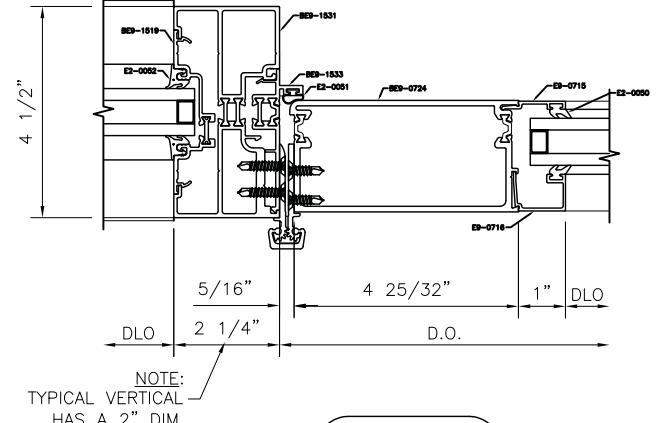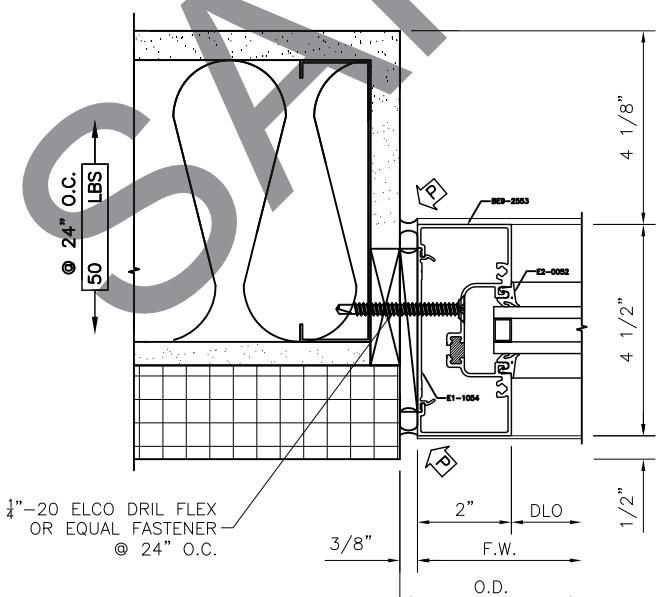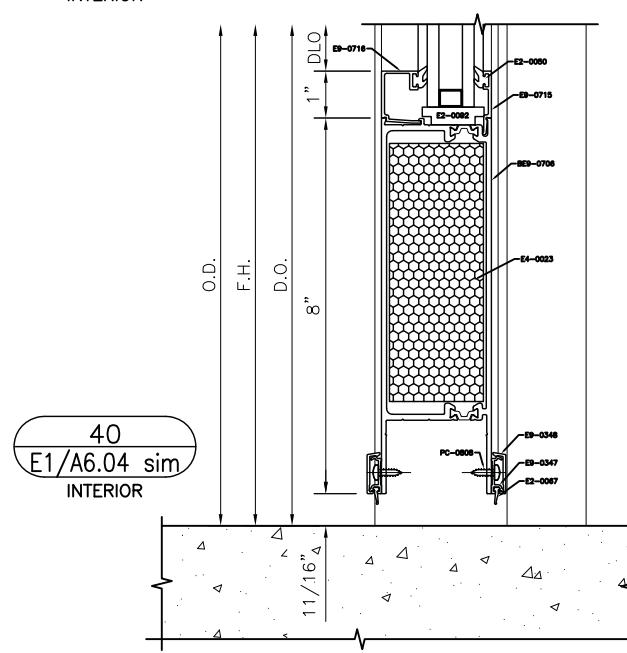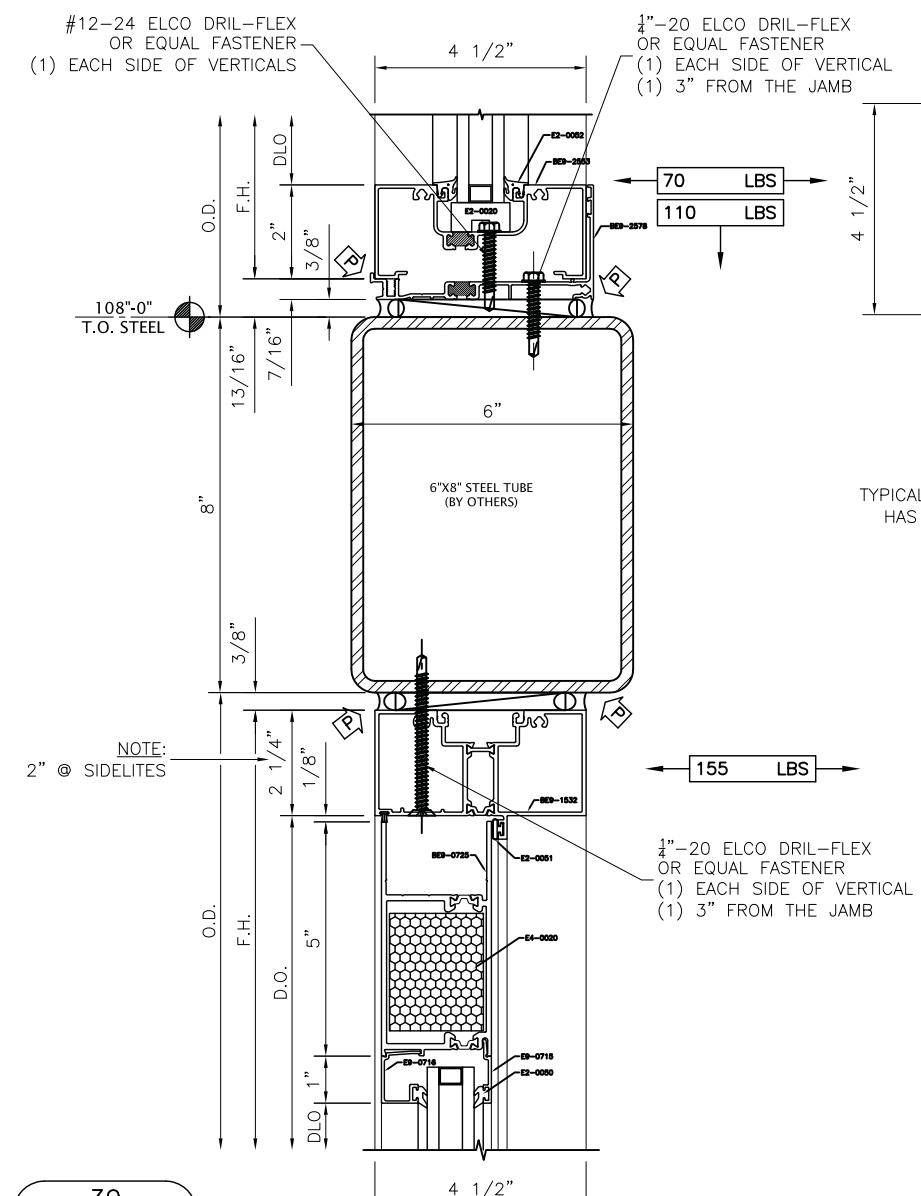

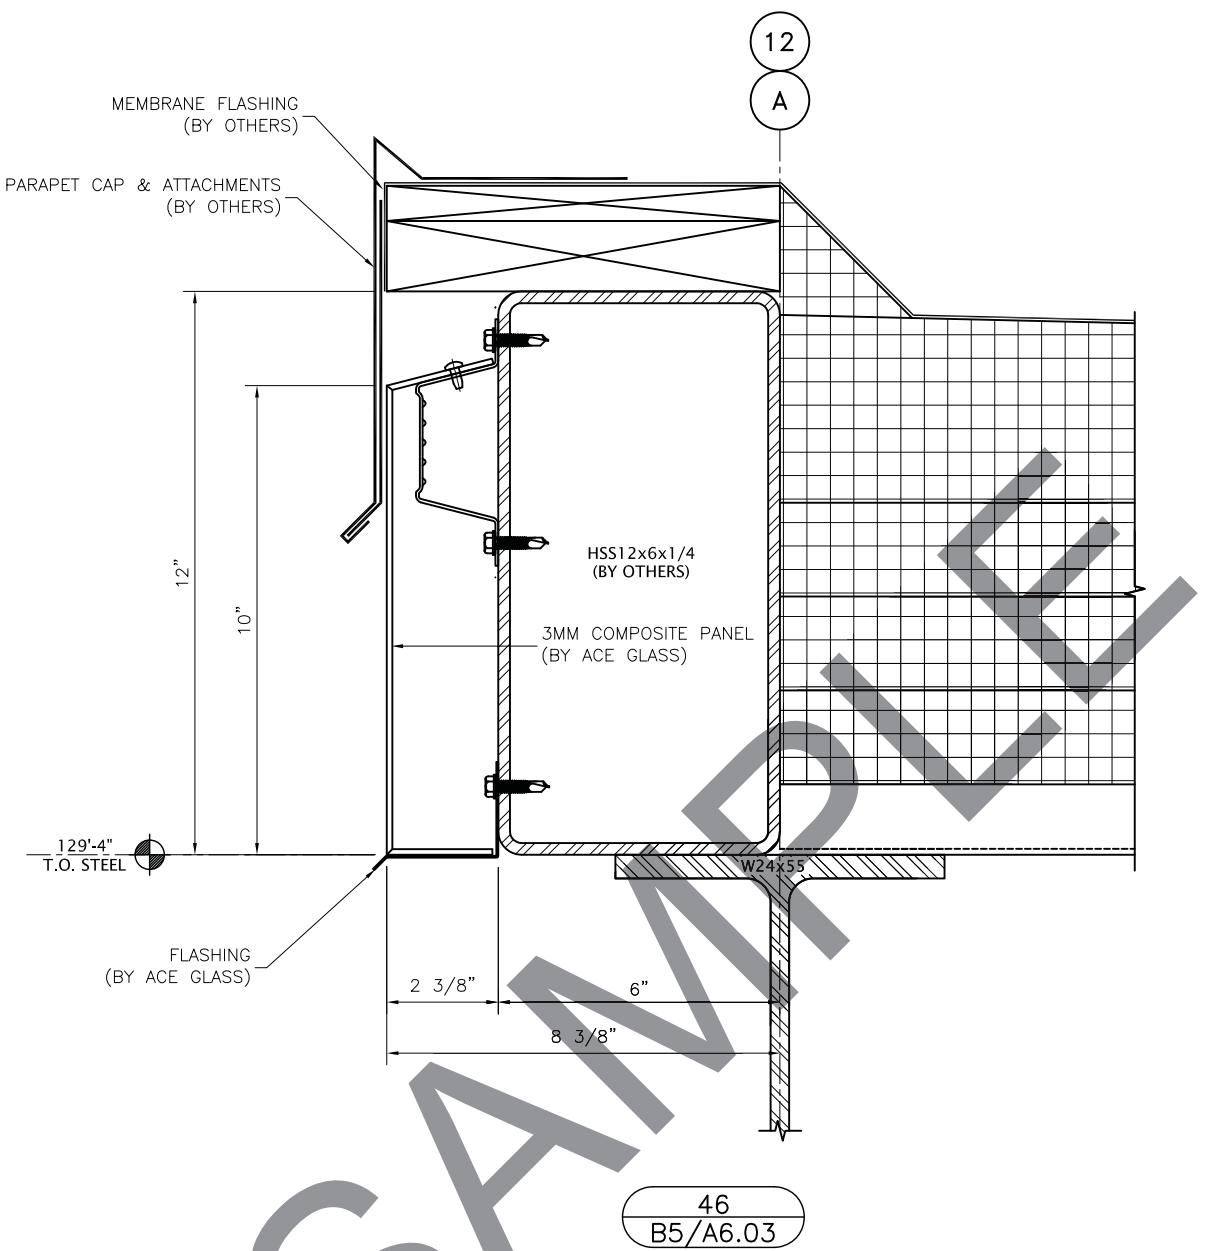

ACE GLASS
204 COMMERCIAL AVE
LOWELL, AR 72745

204 COMMERCIAL AVE
LOWELL, AR 72745

PHONE: (479) 756-0606 FAX: (479) 756-0609

24 OF 25
SHEET NO:
309